




D1 DORMER ROOF DETAIL
 A-4.1 SCALE: 1 1/2"=1'-0"

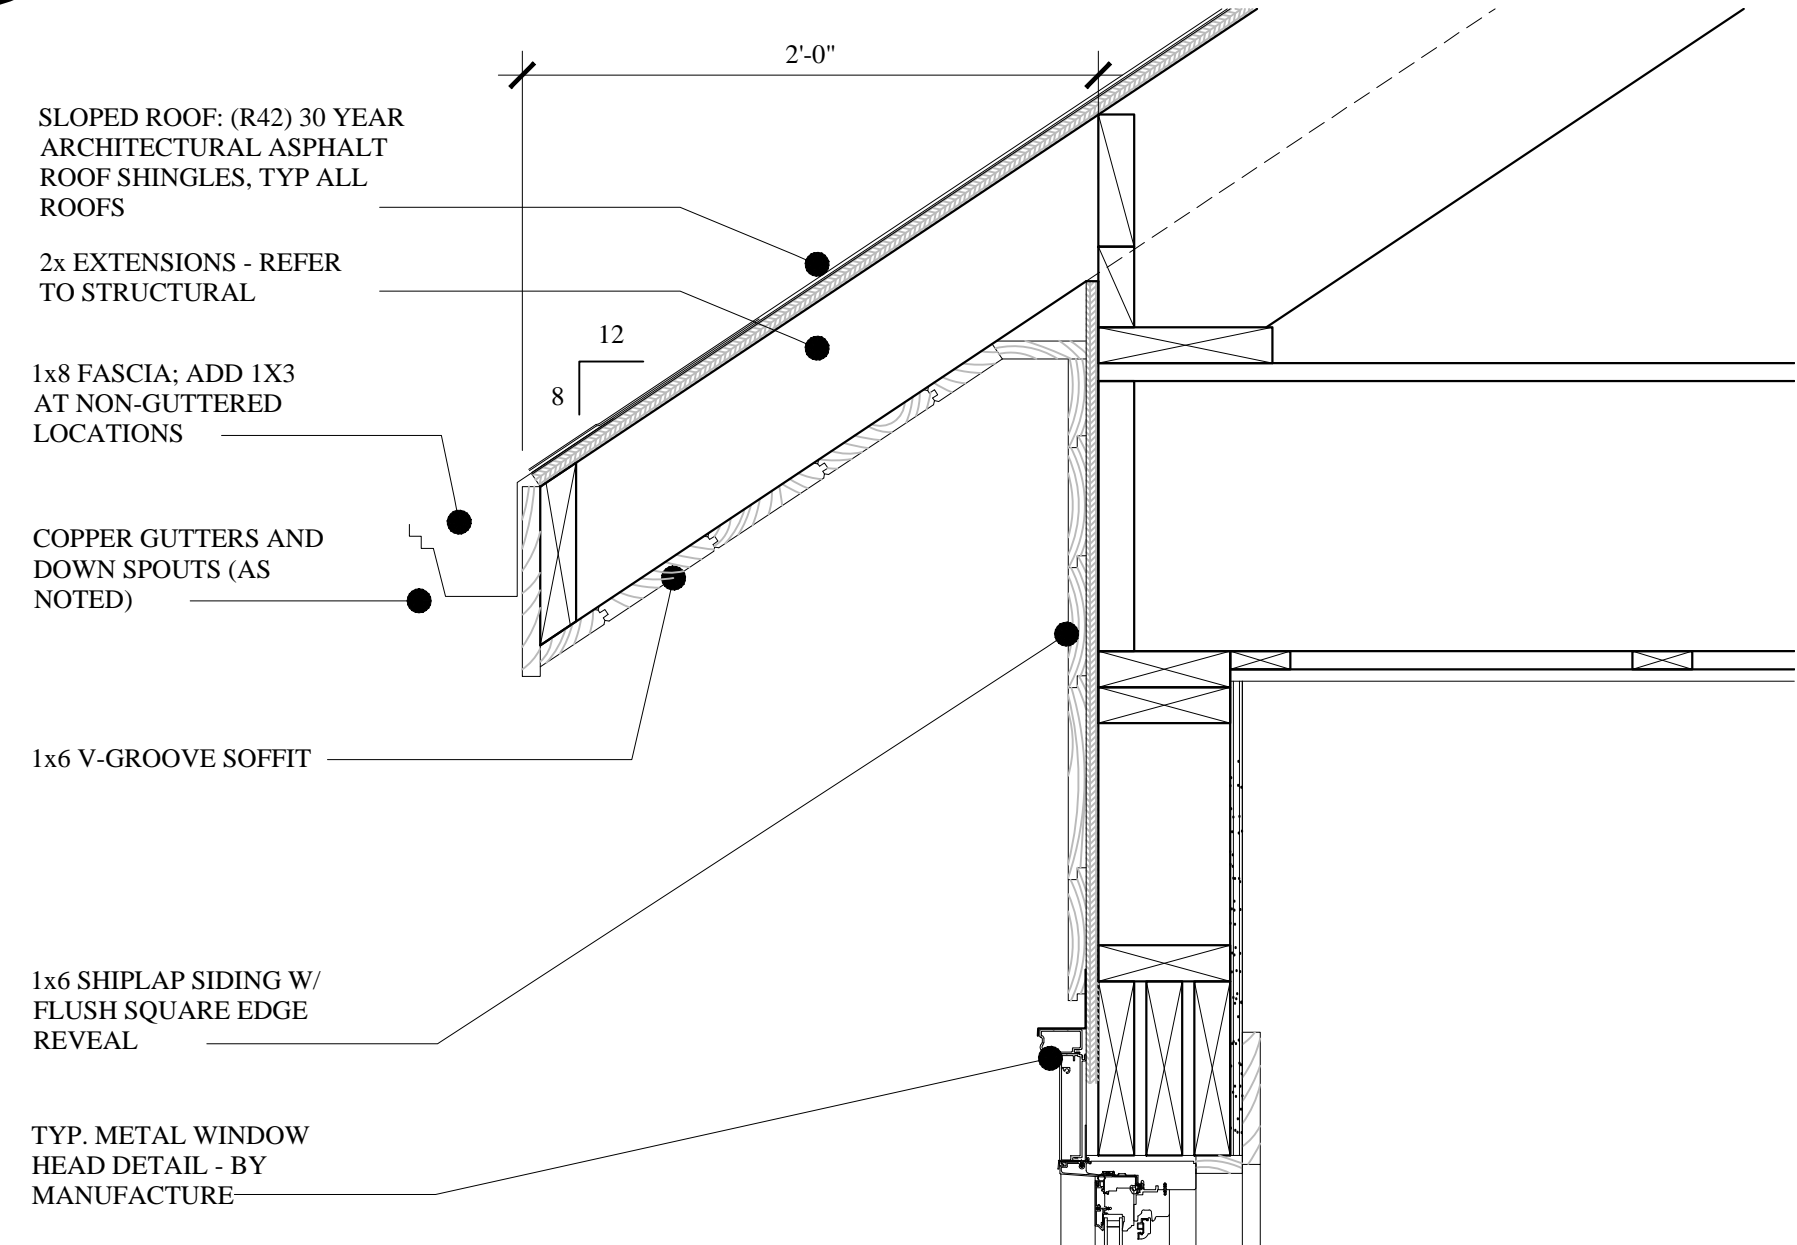


D2 MAIN ROOF FASCIA DETAIL
 A-4.1 SCALE: 1 1/2"=1'-0"

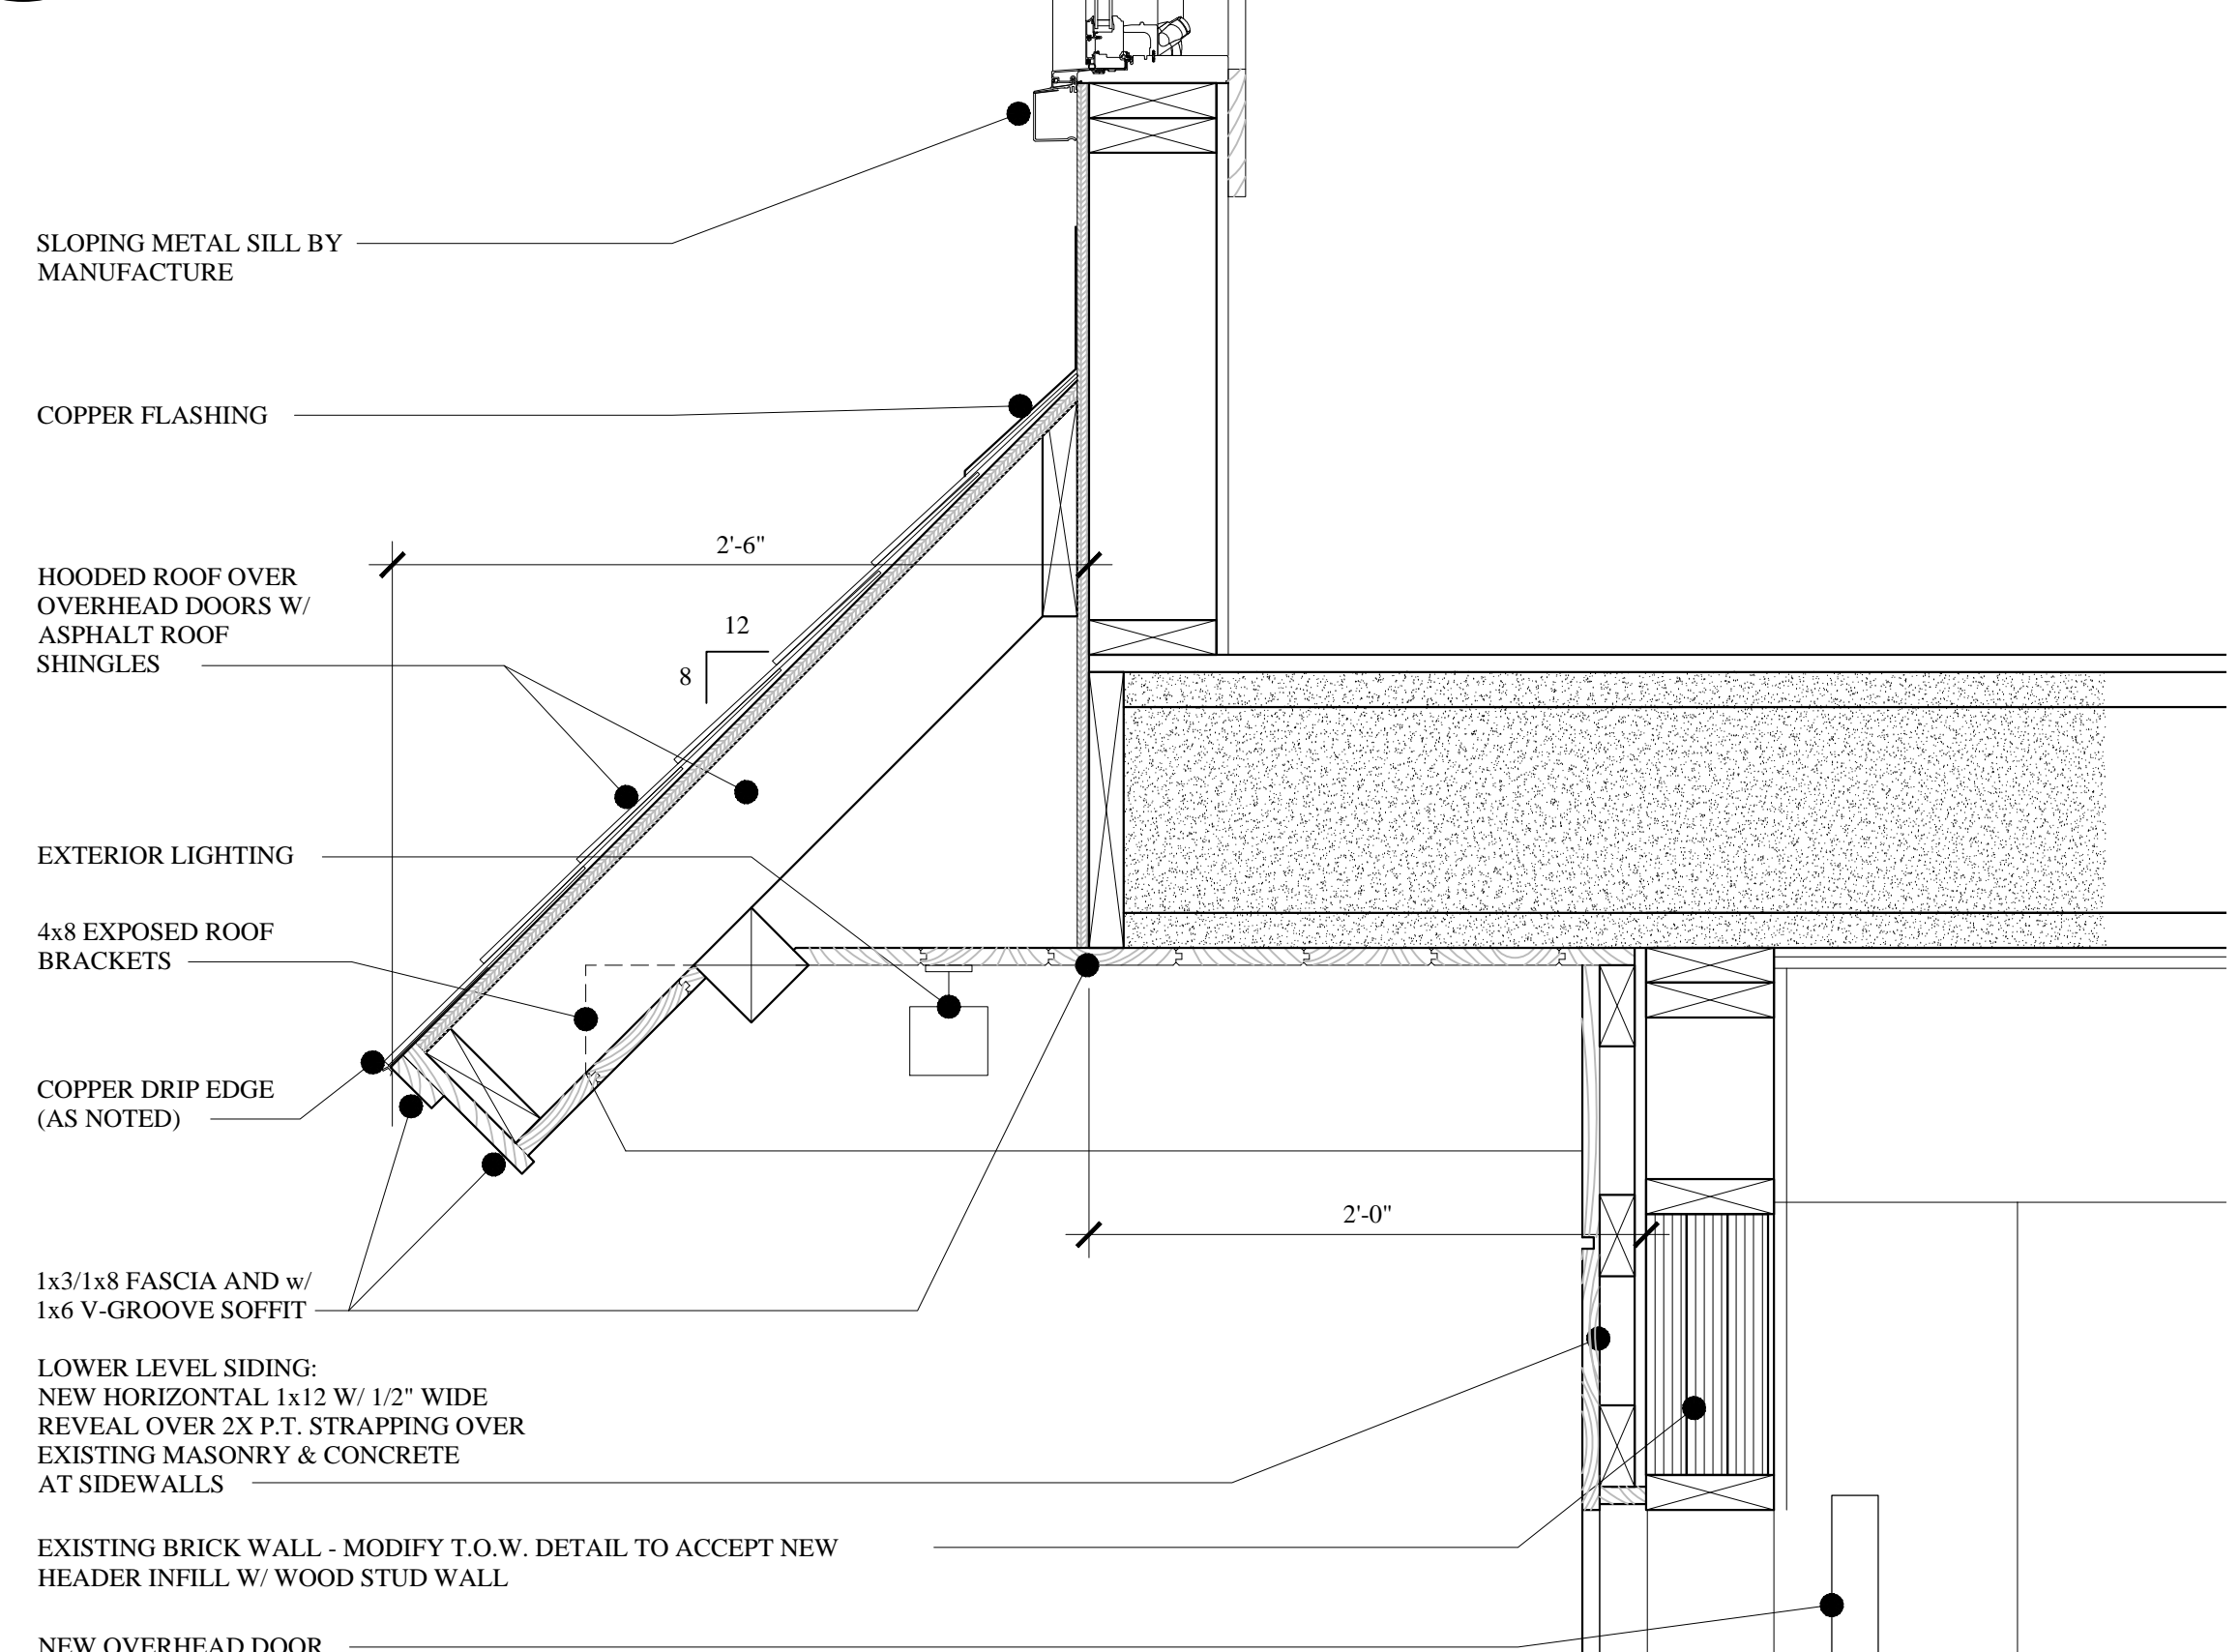


D3 GARAGE HOOD DETAIL
 A-4.1 SCALE: 1 1/2"=1'-0"

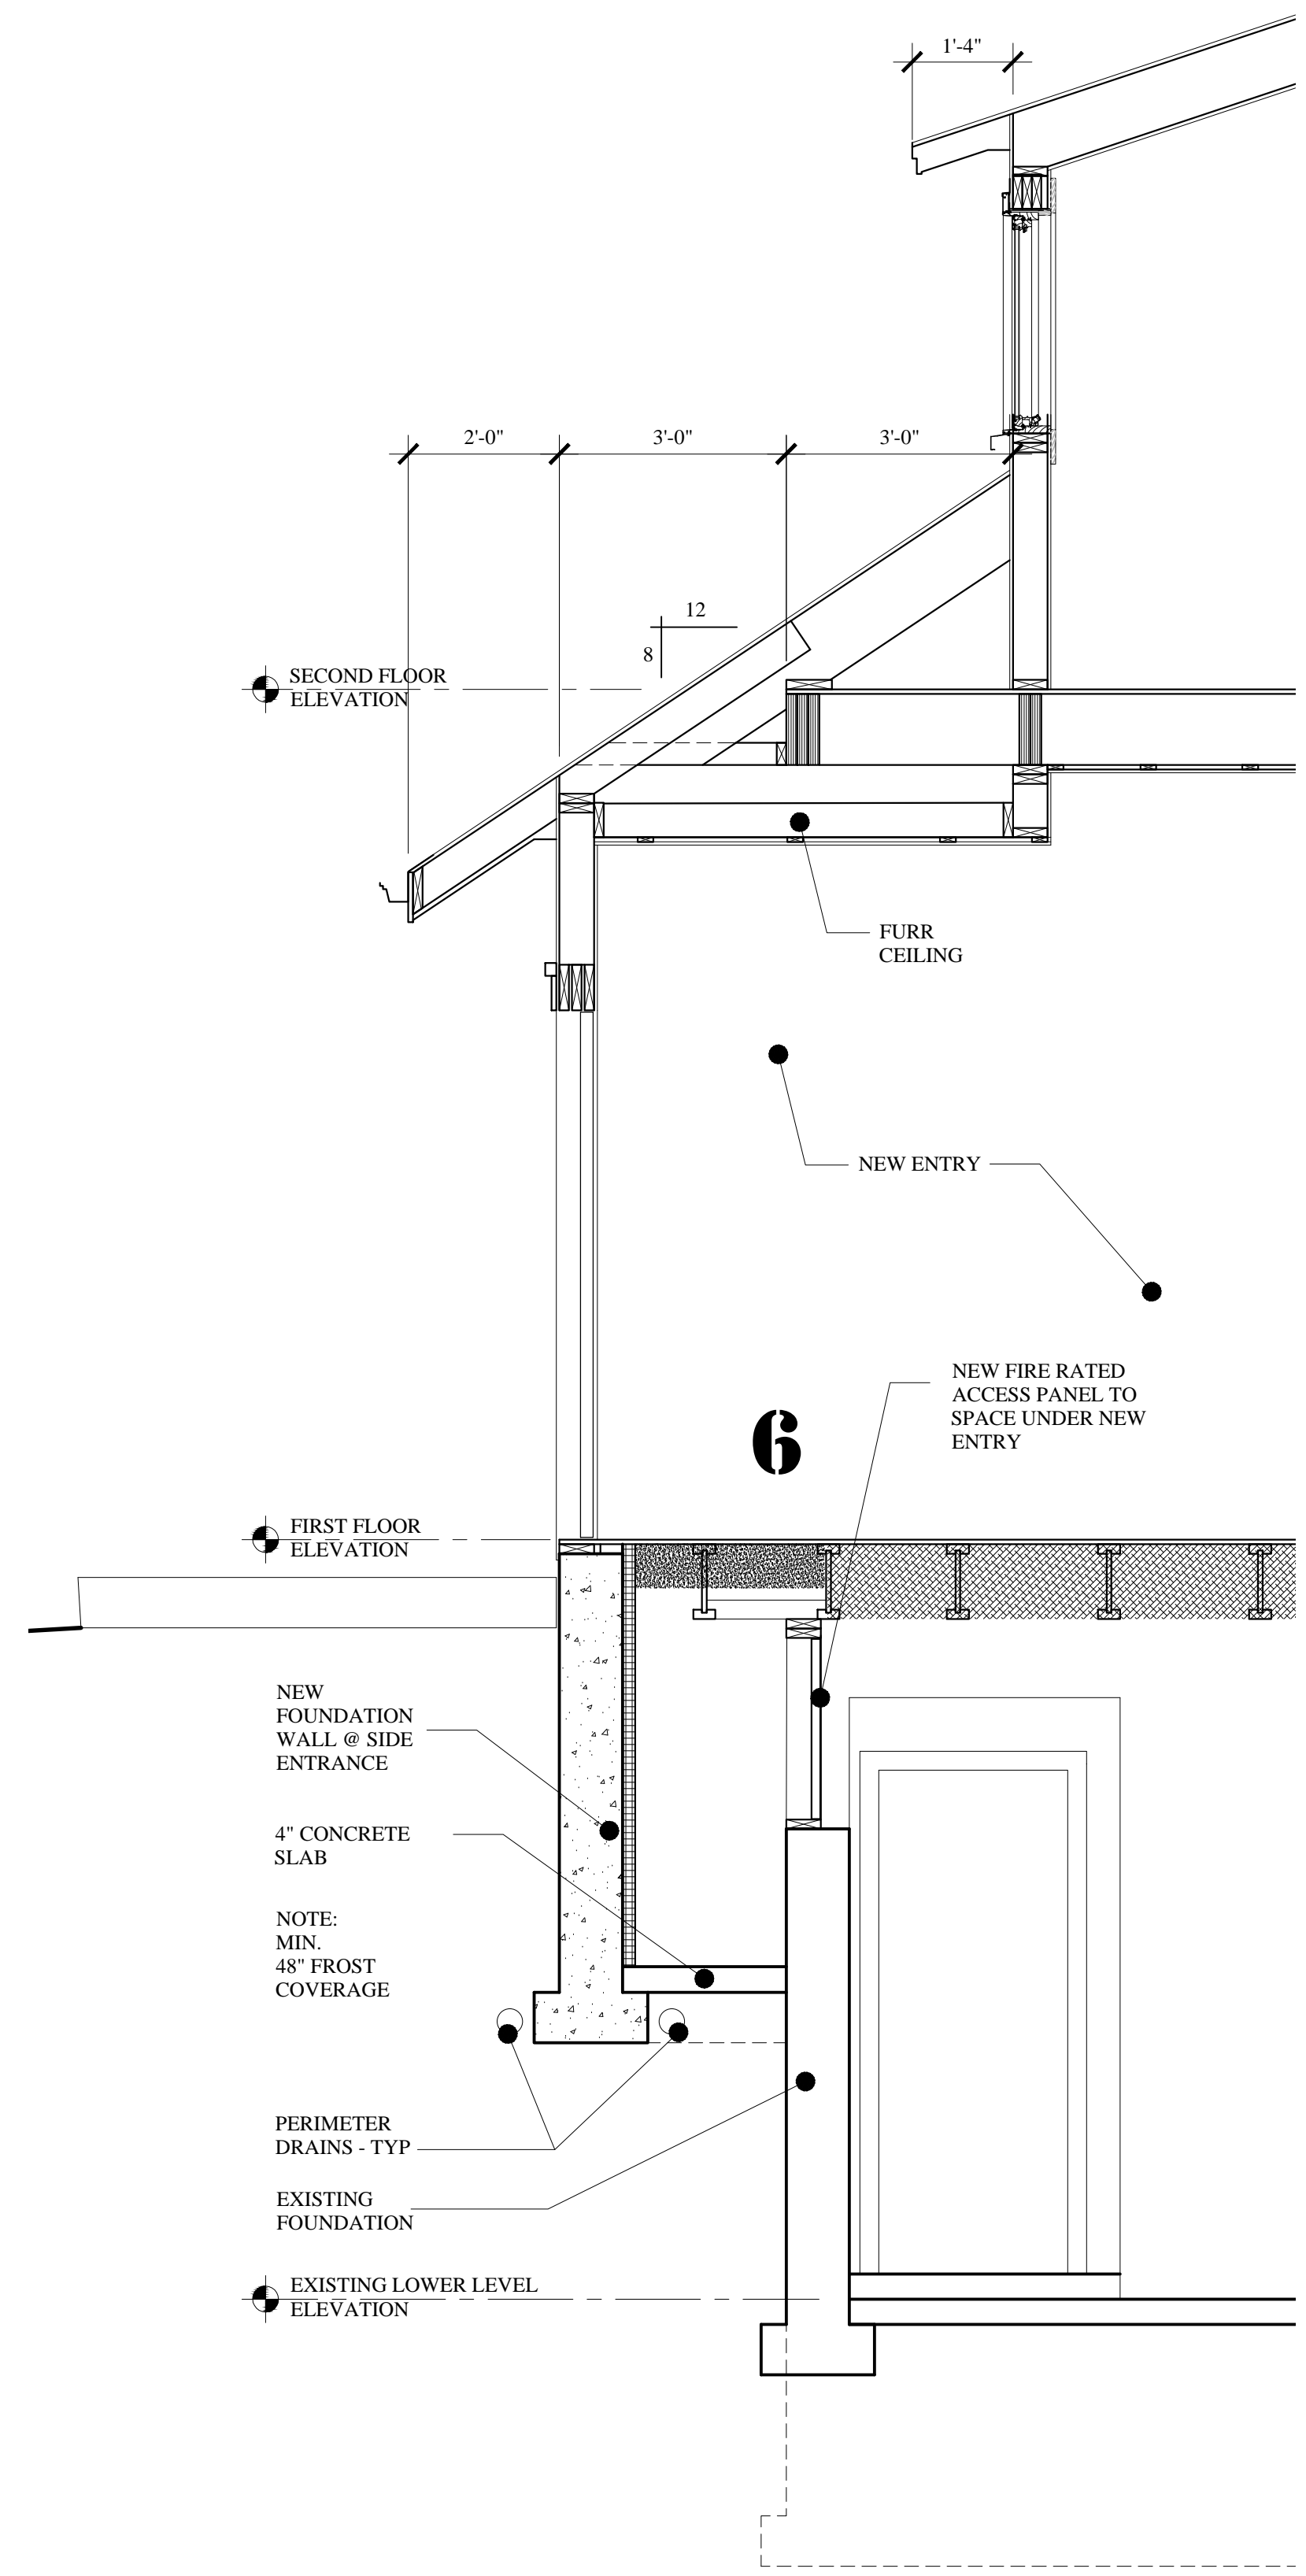

W2 WALL SECTION
 A-4.1 SCALE: 1/2"=1'-0"

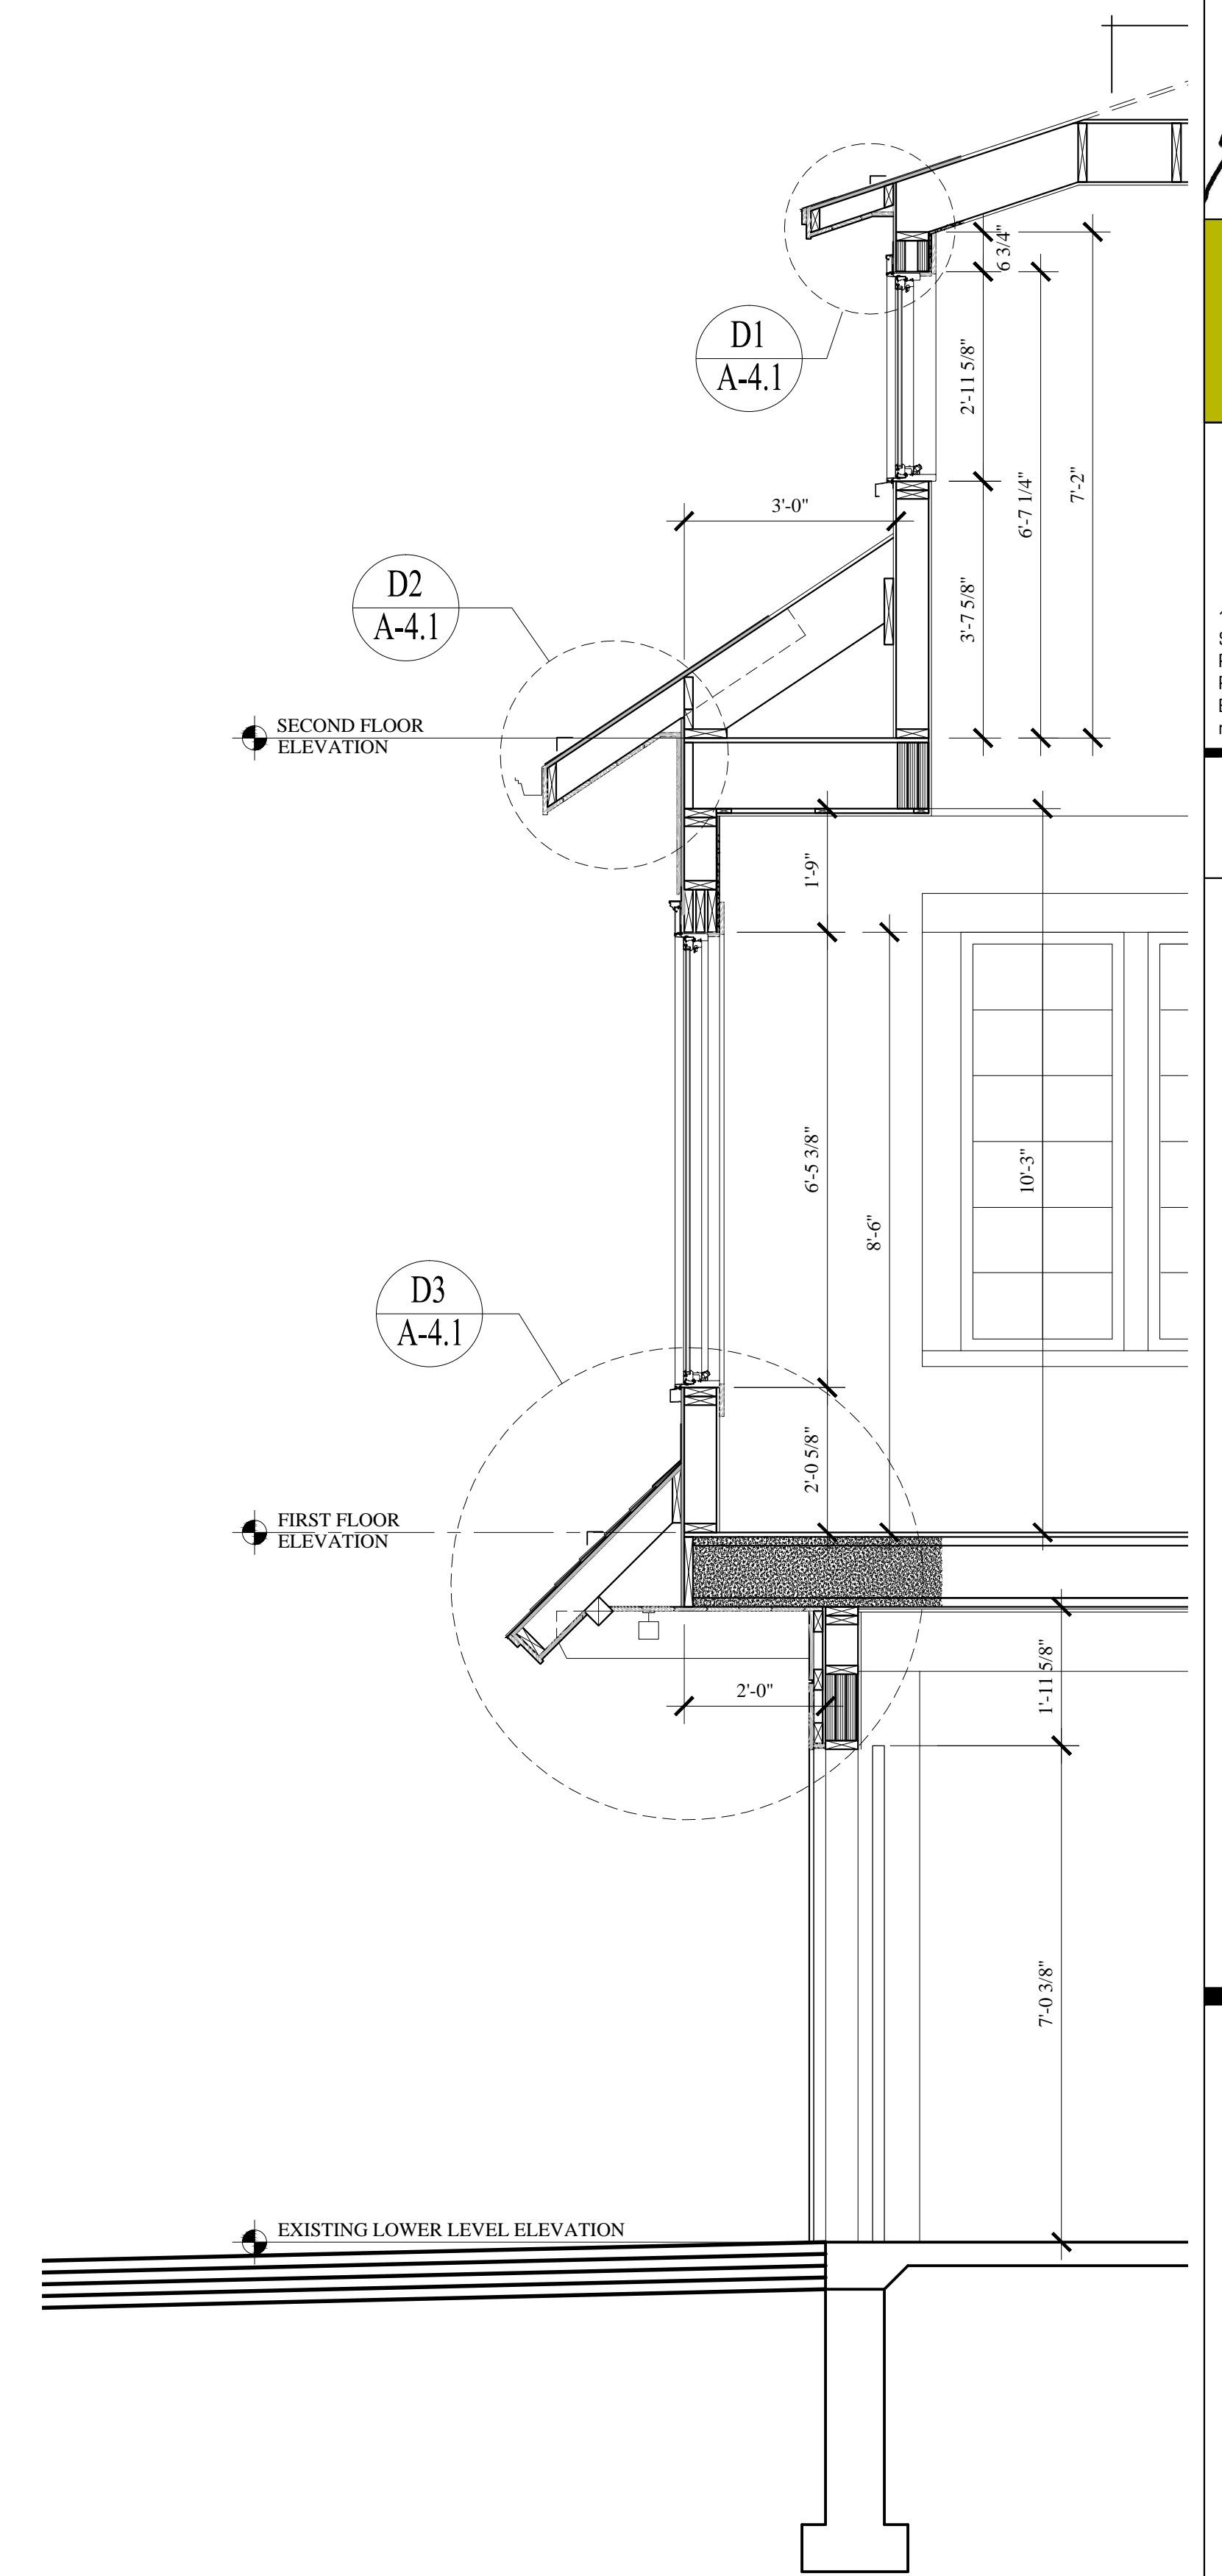

W1 WALL SECTION
 A-4.1 SCALE: 1/2"=1'-0"

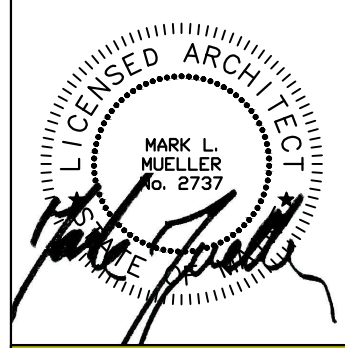

MARK MUELLER ARCHITECTS
 A.I.A.
 100 Commercial Street
 Suite 205
 Portland, Maine 04101
 Phone: 207.774.9057
 Email: rfi@muellerarchitects.com

© COPYRIGHT 2014
 MARK MUELLER ARCHITECTS

ANSEL RESIDENCE
 11 ORCHARD STREET
 PORTLAND, MAINE 04102

WALL DETAILS

REVISIONS	DATE
	01.7.2015
PROJECT	ANSEL RESIDENCE
DRAWN BY	M.M./T.O.
CHECK BY	M.M.

A-4.1

BUILDING PERMIT: FEBRUARY 20, 2015