8 100.


. -.

## 1 Plot Plan 1" = 10'-0"

.

, . .

~

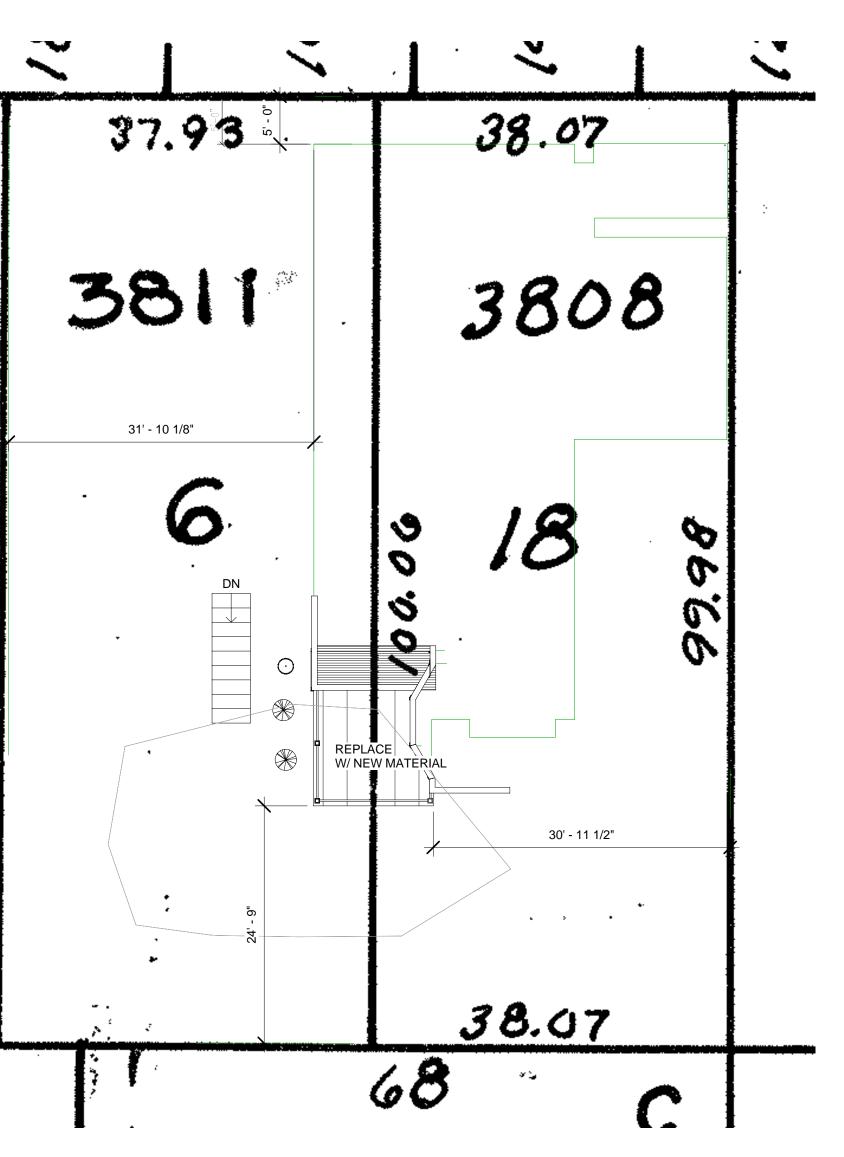

COPYRIGHT

CARL M CHRETIEN SR 35 BERRY RD SACO, ME 04072 207-284-5843	
207-284-5843	
chretienc@usa.net	
Consultant Address Address Phone	
Fax e-mail	
Consultant Address Address	
Phone Fax e-mail	
Consultant Address	
Address Phone Fax e-mail	
Consultant	
Address Address Phone Fax	
e-mail	
No. Description Date	e
•	
Peabody Center	
Peabody Center	
Peabody Center New Deck	
Peabody Center New Deck	
Peabody Center New Deck 14 Orchard Street Portland, ME	62
Image: Comparison of the sector of the se	162 (06 nor
Peabody Center Peabody Center New Deck 14 Orchard Street Portland, ME Site Plan	062 (06 nor ker
COPYRIGHT 2005: CHRETIEN CONSTRUCTION PROJECT NUMBER: 200 DATE: 2/1/ DRAWN BY: Autt CHECKED BY: Check	162 (06 nor

Z:\NAHB\Frannie Peabody\Fran Peabody House1.rvt

SEE COVER SHEET FOR GENERAL NOTES

INFORMATION SHOWN ON THE COVER SHEET APPLIES TO ALL TRADES FOR THE WORK OF THIS PROJECT, AND INCLUDES TYPICAL NOTES AND SPECIFIC CODE REQUIREMENTS FOR THOSE TRADES.

CONTRACTOR SHALL MEASURE AND VERIFY ALL DIMENSIONS AT THE WORK.

THIS DRAWING IS A PART OF A FULL SET OF DRAWINGS COMPRISING THE CONTRACT DOCUMENTS FOR THE WORK OF THIS PROJECT. THE DESIGNER/OWNER ACCEPTS NO RESPONSIBILITY FOR THE CONTRACTORS' ERRORS OR OMMISIONS IF EACH TRADE DOES NOT HAVE THE FULL SET OF DRAWINGS AND SPECIFICATIONS.

THE MATERIAL CONTAINED IN THESE DRAWINGS AND THE DESIGN THEY ARE INTENDED TO CONVEY ARE THE EXCLUSIVE PROPERTY OF Chretien Construction Inc. POSSESSION AND USE HEREOF IS GRANTED ONLY CONFIDENTIALLY IN CONNECTION WITH CONSTRUCTION OF THE BUILDING DEPICTED HEREIN AS AUTHORIZED BY Chretien Construction Inc. . THE RECIPIENT AGREES TO ABIDE BY THESE RESTRICTIONS. ANY USE, REPRODUCTION OR DISCLOSURE OF ANY INFORMATION, IN WHOLE OR IN PART, CONTAINED HEREIN, WITHOUT WRITTEN PERMISSION OF Chretien Construction Inc., IS EXPRESSLY PROHIBITED.