


**DEMOLITION LEGEND**


- DEMOLISH BUILDING, SEE ARCHITECTURAL PLANS
- DEMOLISH PAVEMENT, SIDEWALK, STAIRS, & CURB
- DEMOLISH ALL SITE & LANDSCAPE FEATURES (EXCEPT AS NOTED)

NOTE: CONTRACTOR SHALL PROTECT AND RESTORE TO EXISTING CONDITIONS ALL OTHER AREAS IMPACTED BY CONSTRUCTION.


SEE SHEET C-002  
**SPRING ST. CONNECTION DEMO PLAN**  
 SCALE: 1"=20'

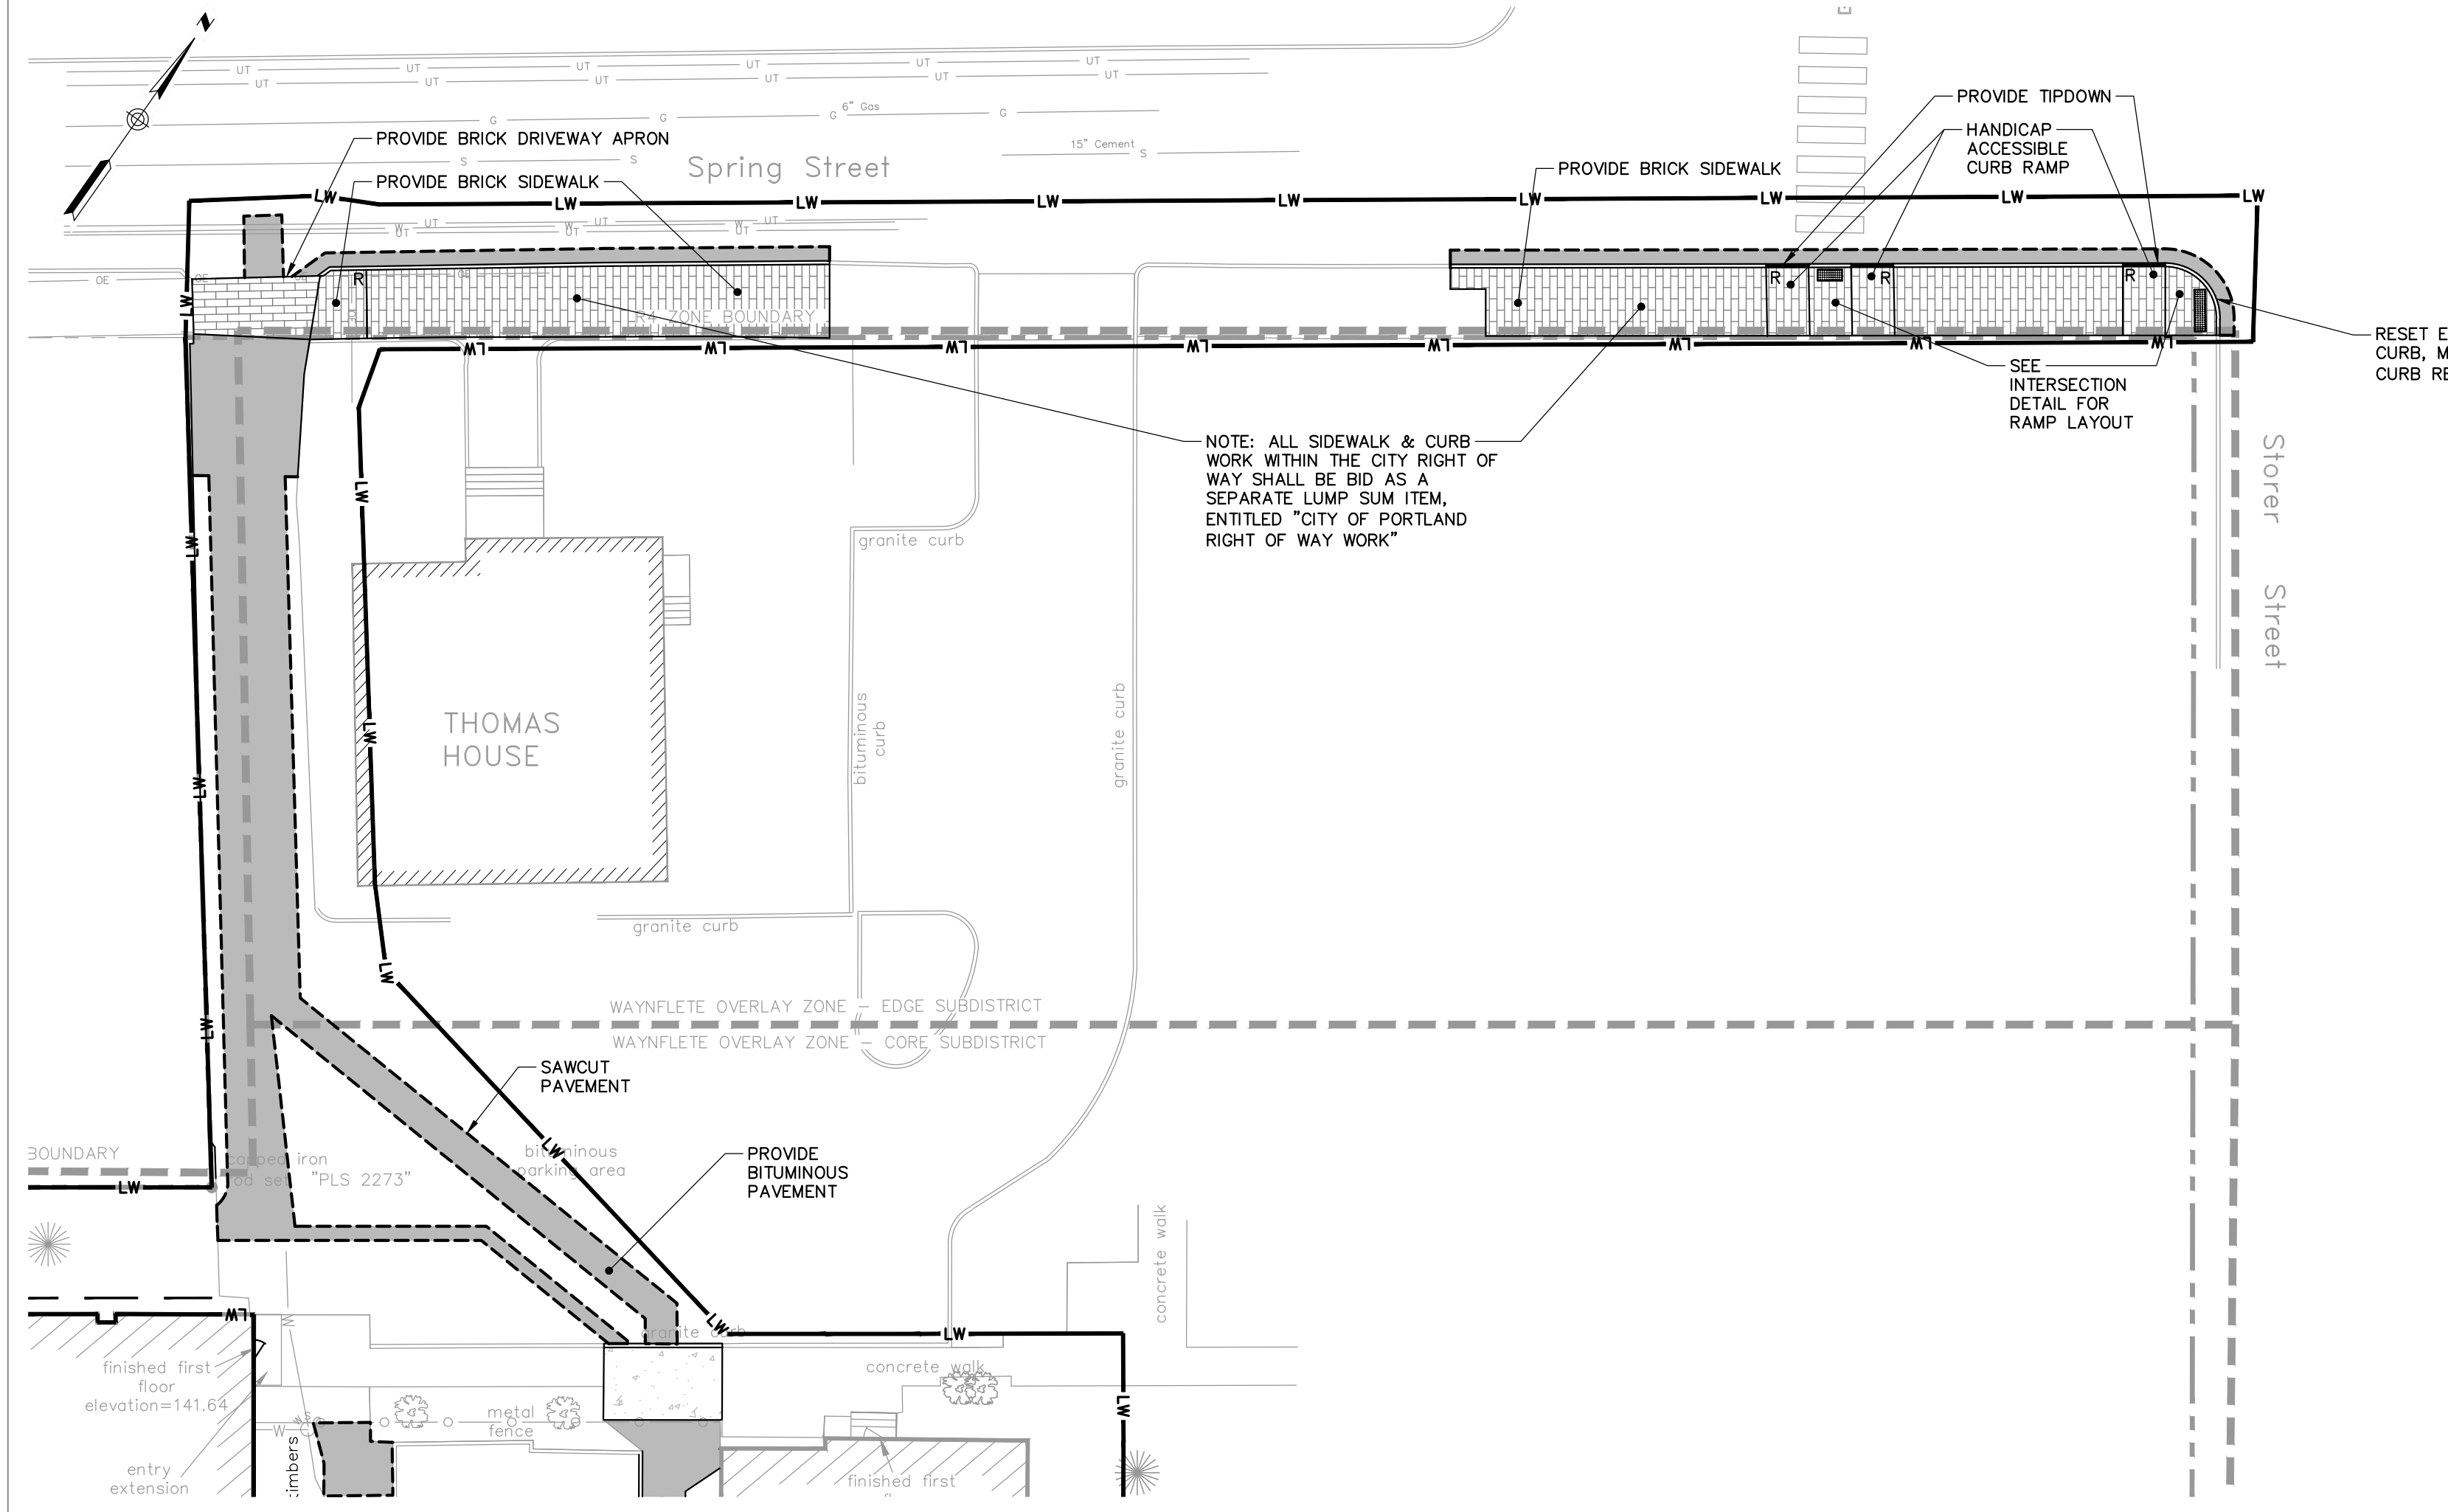

SEE SHEET C-100  
**SPRING ST. SIDEWALK PLAN**  
 SCALE: 1"=20'

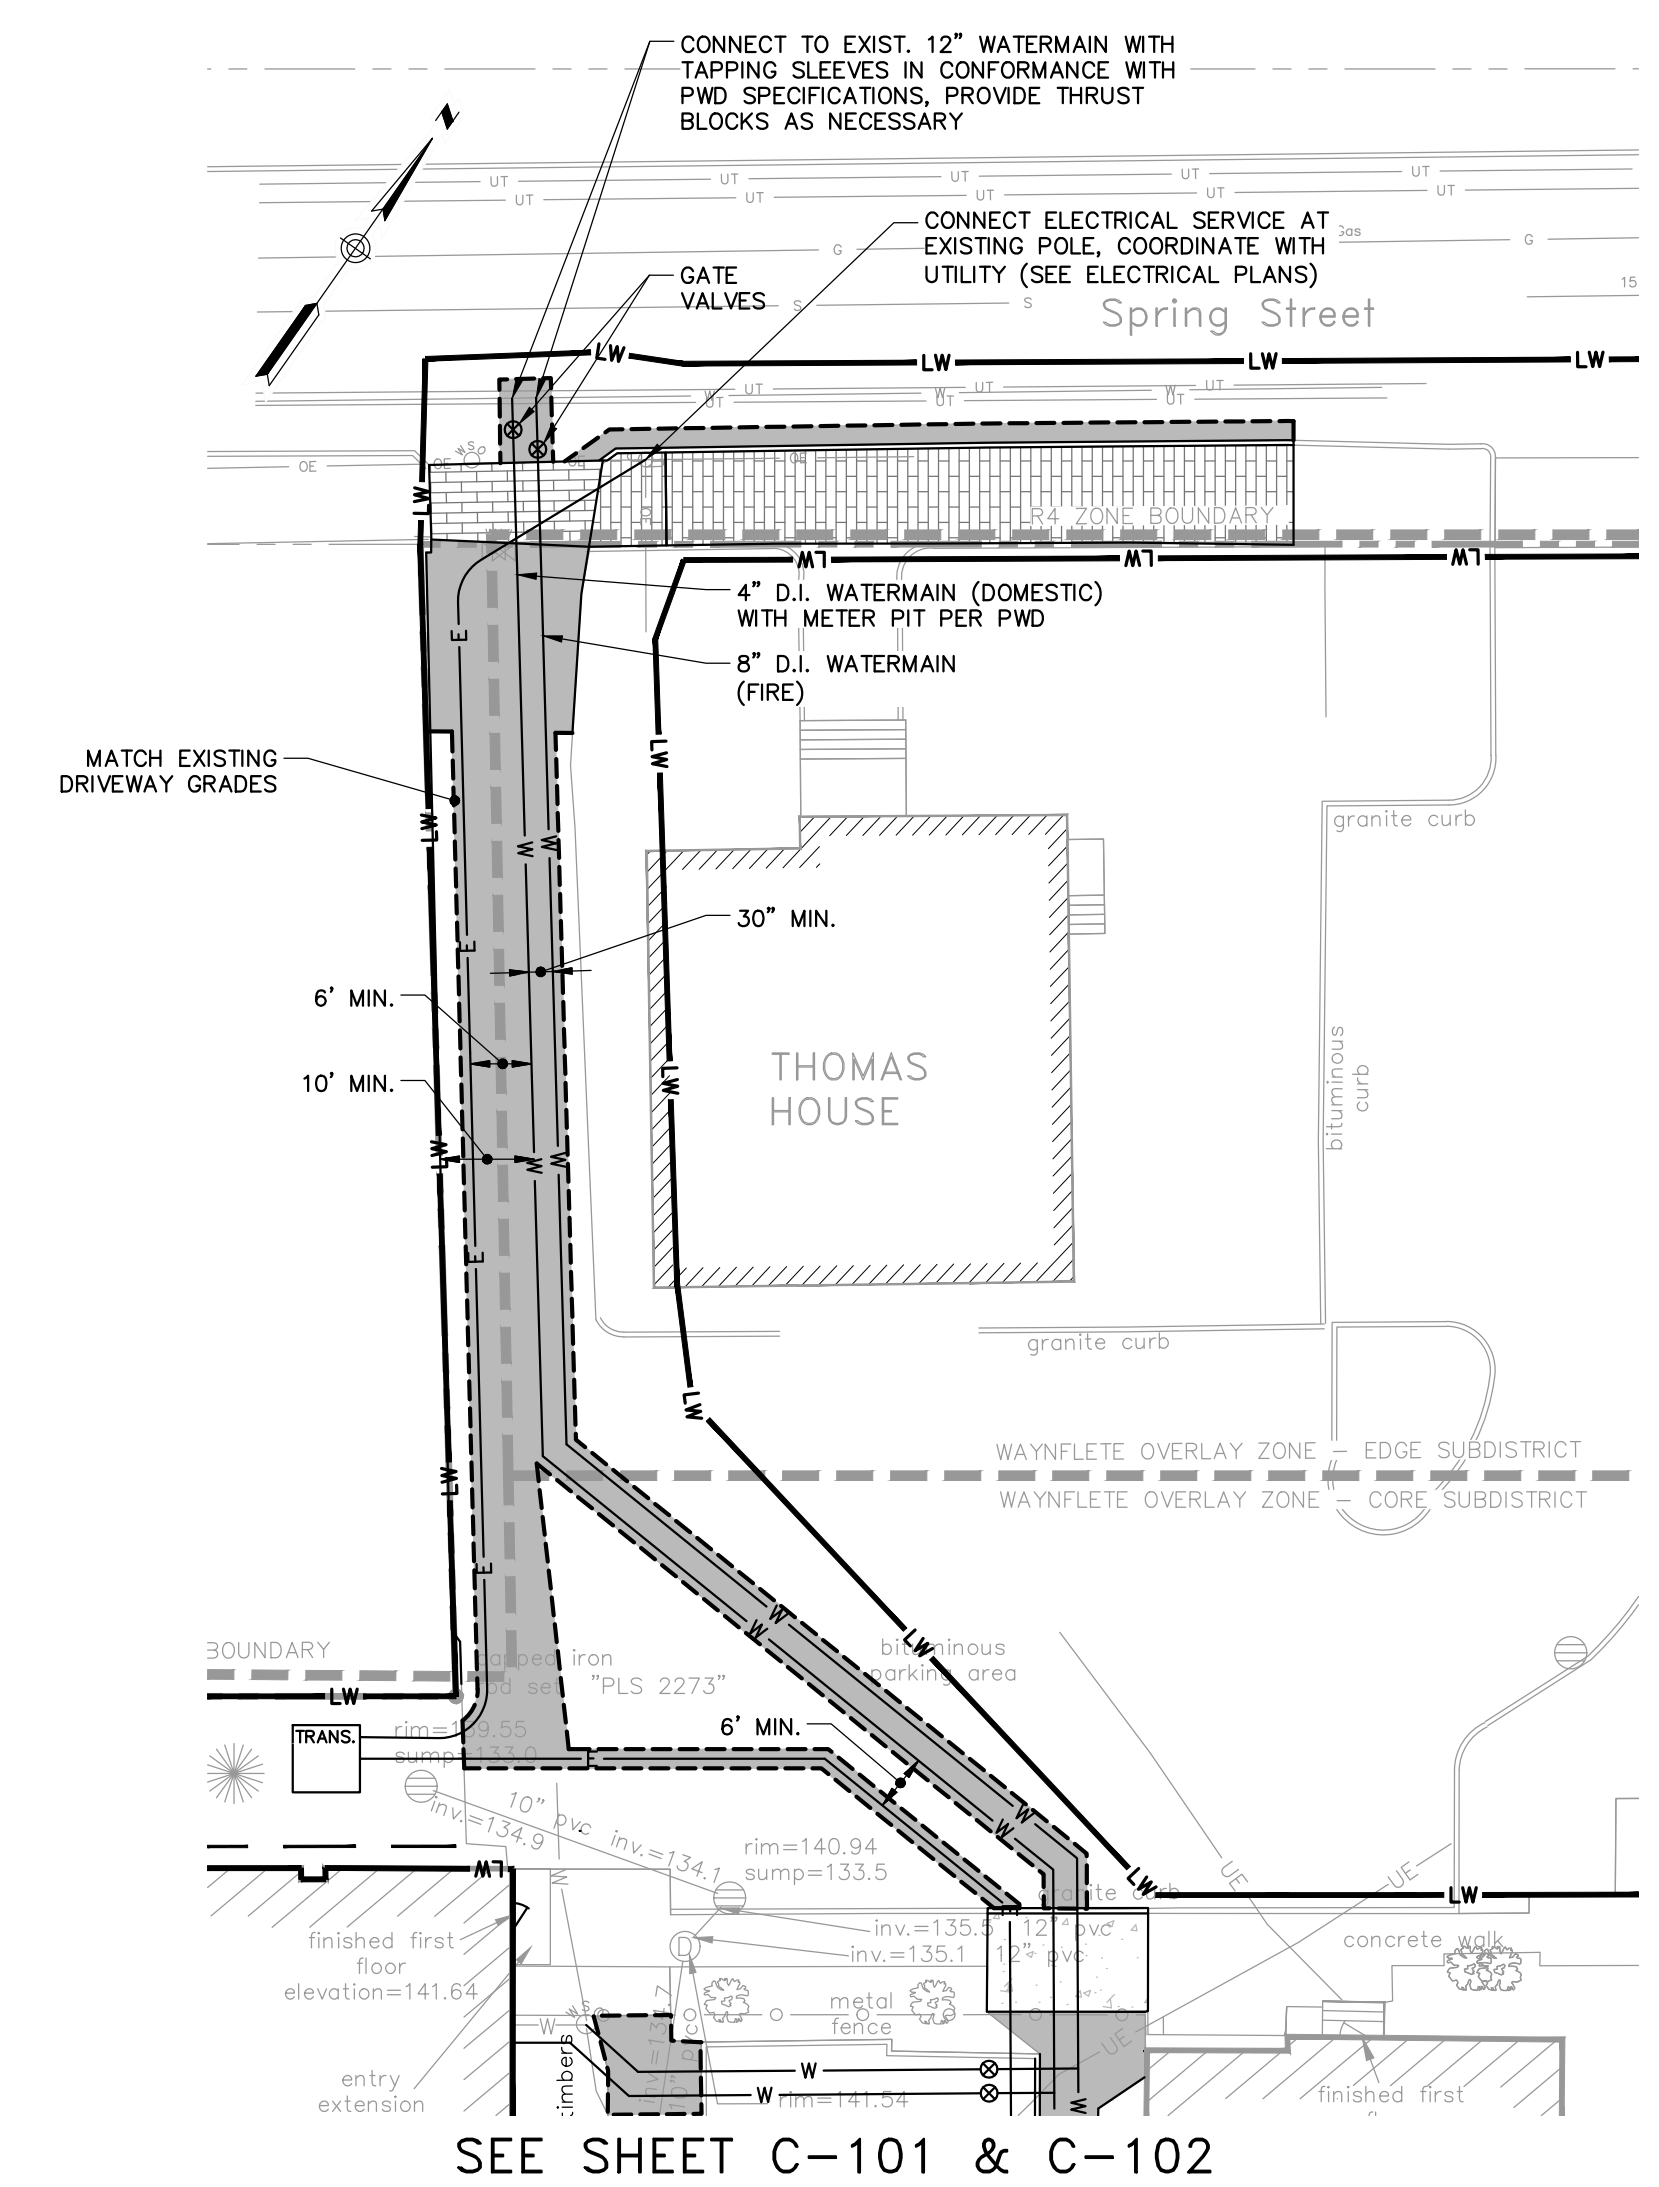

SEE SHEET C-101 & C-102  
**SPRING ST. CONNECTION GRADING, DRAINAGE & UTILITY PLAN**  
 SCALE: 1"=20'

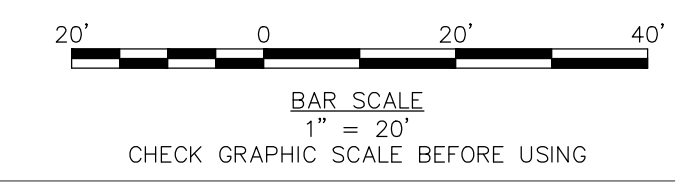


75 York Street  
 Portland, Maine 04101  
 simonsarchitects.com  
 207.772.4656



41 Hutchins Drive  
 Portland, Maine 04102  
 800.426.4262 | www.woodardcurran.com  
 COMMITMENT & INTEGRITY DRIVE RESULTS

PROJECT NAME:  
**WAYNFLETE LOWER SCHOOL ADDITION & RENOVATIONS**

WAYNFLETE SCHOOL  
 360 SPRING STREET  
 PORTLAND, MAINE 04102

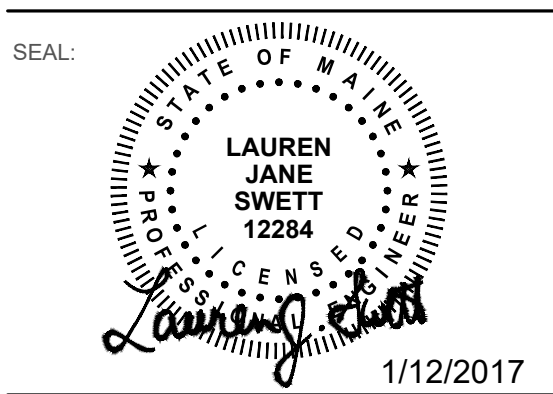

THIS DRAWING IS THE PROPERTY OF SCOTT SIMONS ARCHITECTS (SSA) AND IS NOT TO BE COPIED OR REPRODUCED IN PART OR WHOLE 2015 © SCOTT SIMONS ARCHITECTS, LLC

REVISION:

1	DATE
2	DATE
3	DATE
4	DATE
5	DATE
6	DATE

DATE OF ISSUE: 12 JANUARY 2017  
 PROJECT NUMBER: 229423  
 STATUS: ISSUED FOR BID

**SPRING STREET CONNECTION PLAN**

**C-103**