


1 121 SHARED CLASSROOM ENLARGED PLAN AND ELEVATIONS SCALE: 1/2" = 1'-0"

GENERAL NOTES:

- 1. ALL APPLIANCES INCLUDING REFRIGERATORS, DISHWASHERS STOVE/OVEN UNITS, AND LAUNDRY MACHINES ARE TO BE PROVIDED BY OWNER, INSTALLED BY CONTRACTOR. APPLIANCES SHOWN IN DRAWINGS ARE FOR REFERENCE ONLY. FINAL SCHEDULE OF APPLIANCES TO BE PROVIDED BY OWNER, FINAL DIMENSIONS TO BE CONFIRMED BASED ON THE FINAL SELECTION PRIOR TO SHOP DRAWING
- 2. FINAL LOCATIONS FOR CLASSROOM TECHNOLOGY SYSTEMS TO BE FINALIZED WITH OWNER AND ARCHITECT IN FIELD. FINAL LOCATIONS TO BE COORDINATED WITH ELECTRICAL WORK.

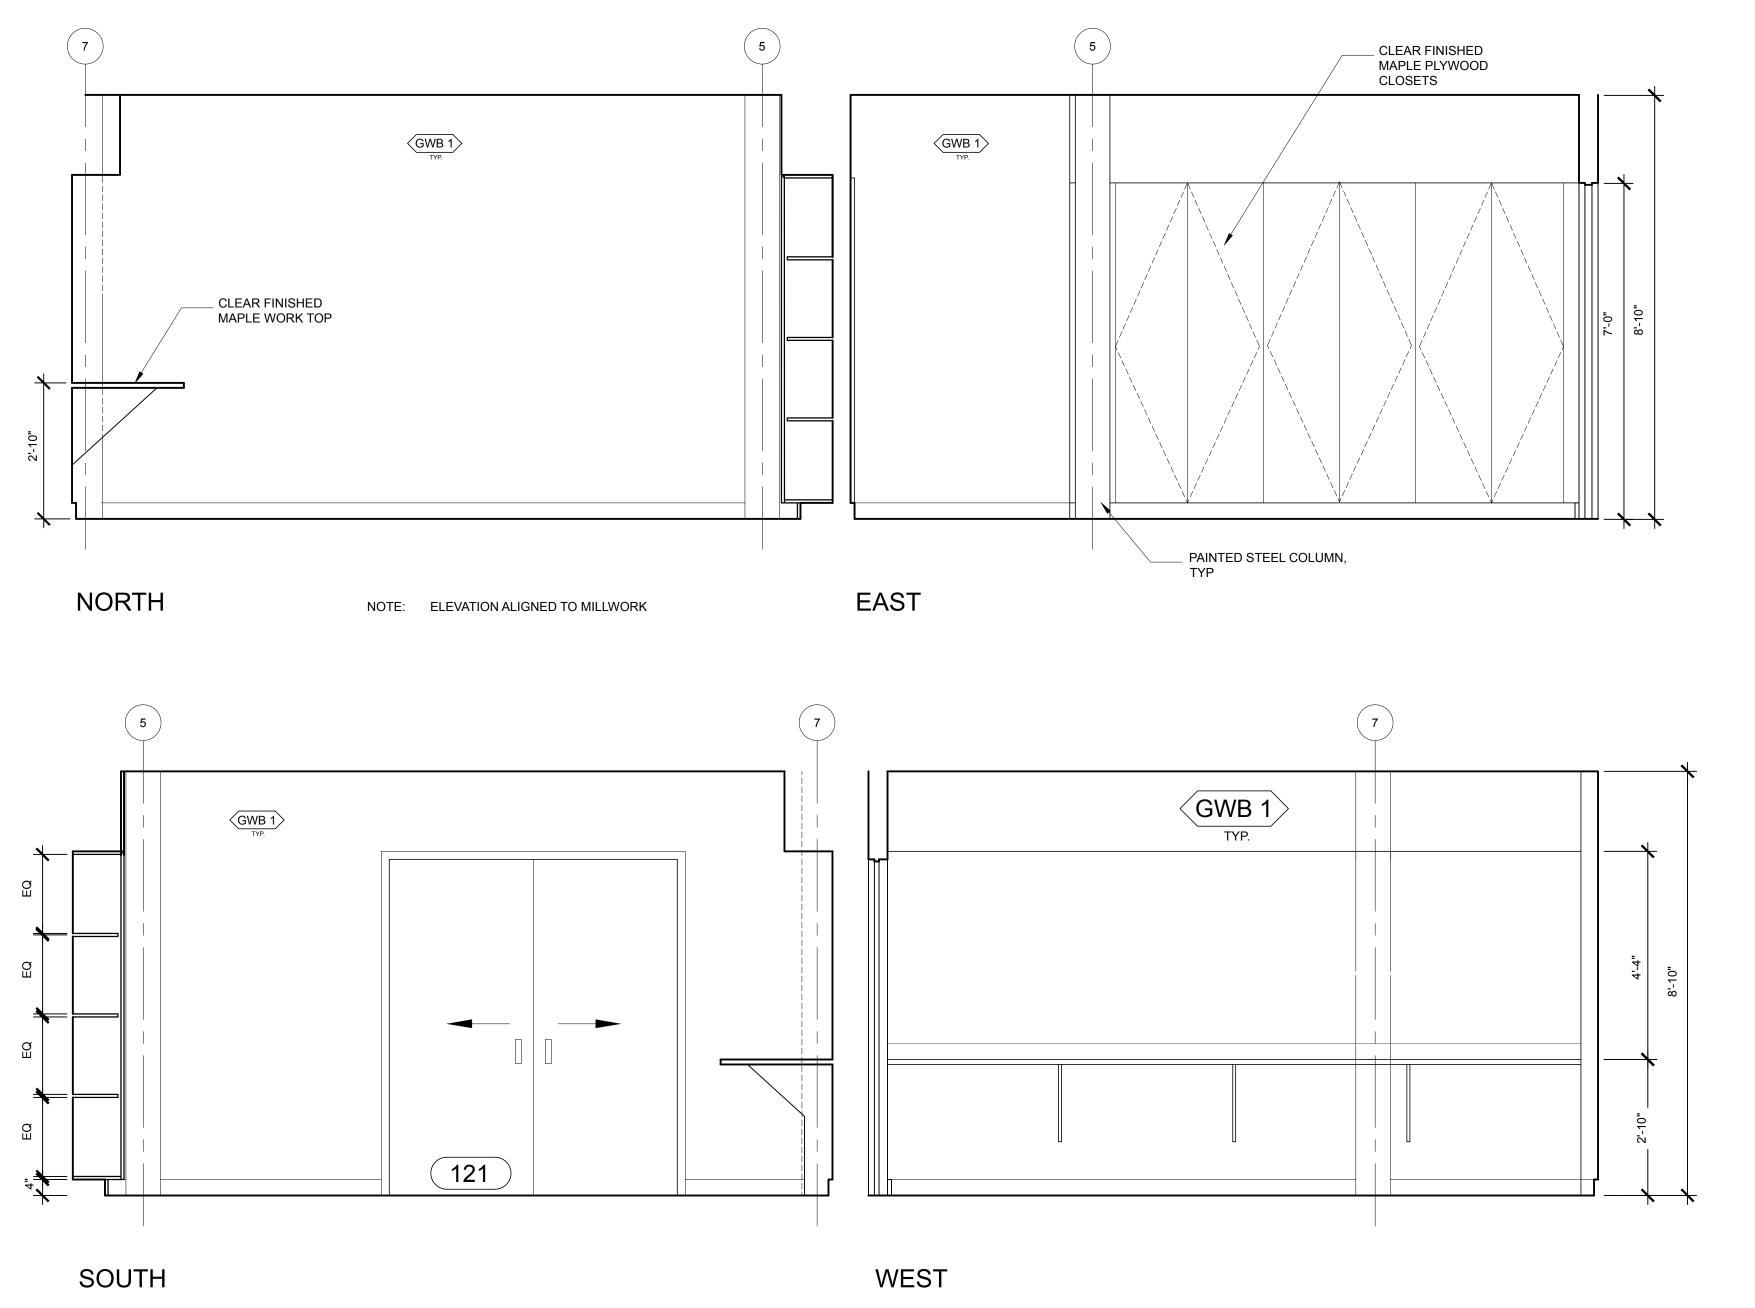


scott simons architects
designed for human potential

75 York Street Portland, Maine 04101 simonsarchitects.com 207.772.4656

PROJECT NAME:

WAYNFLETE LOWER SCHOOL ADDITION & RENOVATIONS

WAYNFLETE SCHOOL 360 SPRING STREET PORTLAND, MAINE 04102

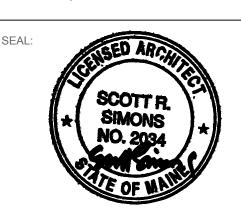

THIS DRAWING IS THE PROPERTY OF SCOTT SIMONS ARCHITECTS (SSA) AND IS NOT TO BE COPIED OR REPRODUCED IN PART OR WHOLE. 2016 © SCOTT SIMONS ARCHITECTS, LLC

REVISION:

1 DATE
2 DATE
3 DATE
4 DATE
5 DATE
6 DATE

DATE OF ISSUE: 12 JANUARY 2017

PROJECT NUMBER: 2013-0050

STATUS: 100% CONSTRUCTION DOCUMENTS ISSUED FOR BID

ENLARGED FLOOR PLANS

A512