




**6 INNOVATION SPACE EAST ELEVATION**  
SCALE: 1/4" = 1'-0"

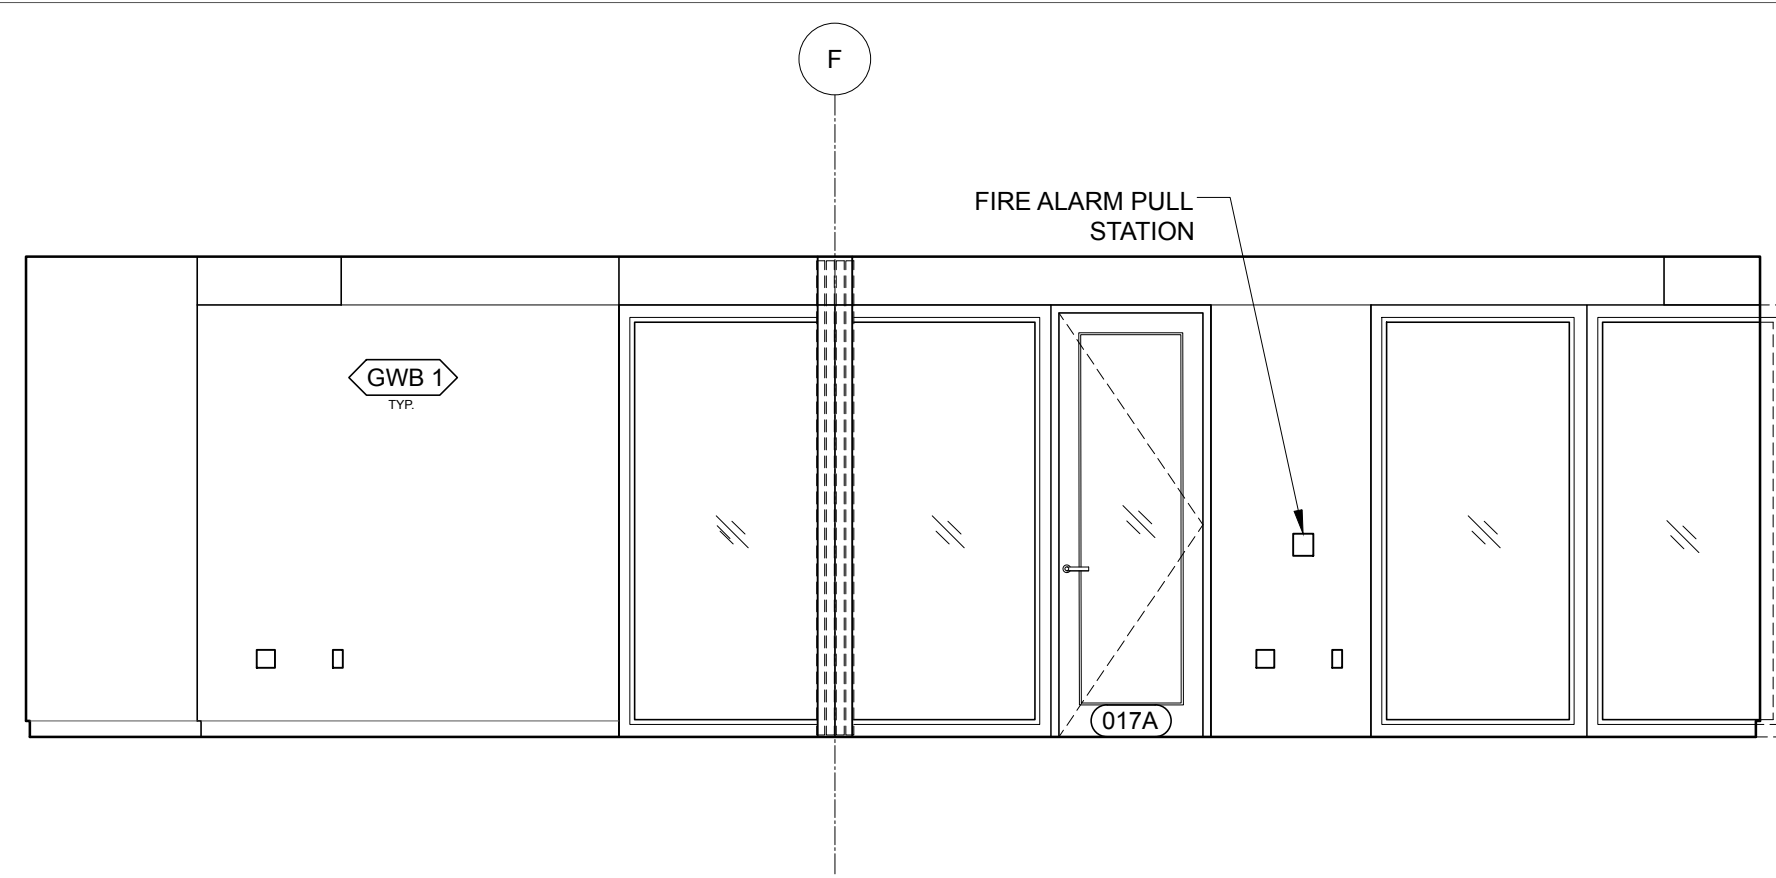


**7 INNOVATION SPACE SOUTH ELEVATION**  
SCALE: 1/4" = 1'-0"

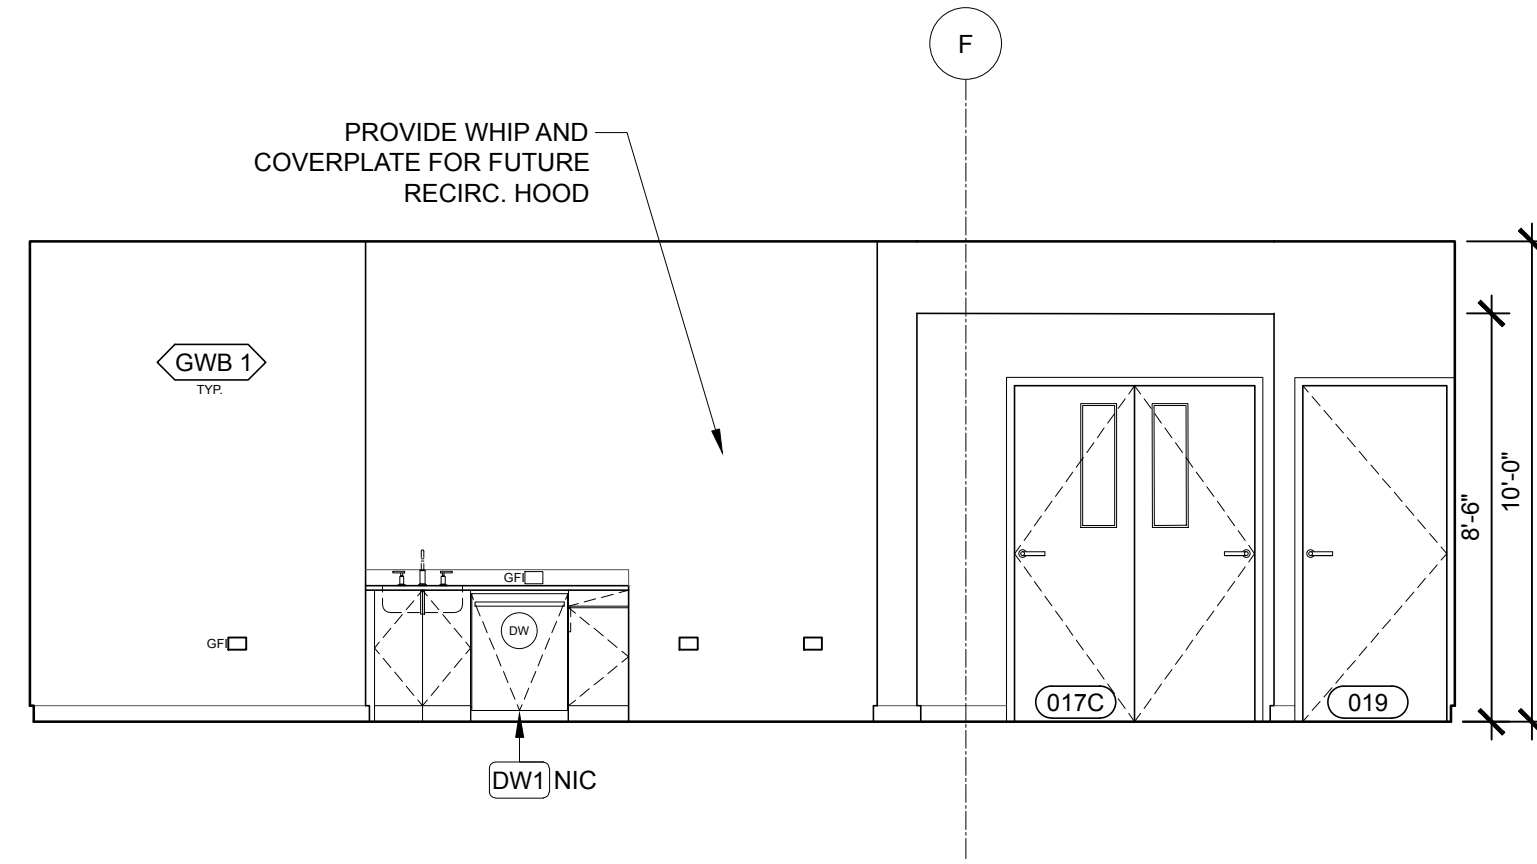


**5 INNOVATION SPACE NORTH ELEVATION**  
SCALE: 1/4" = 1'-0"

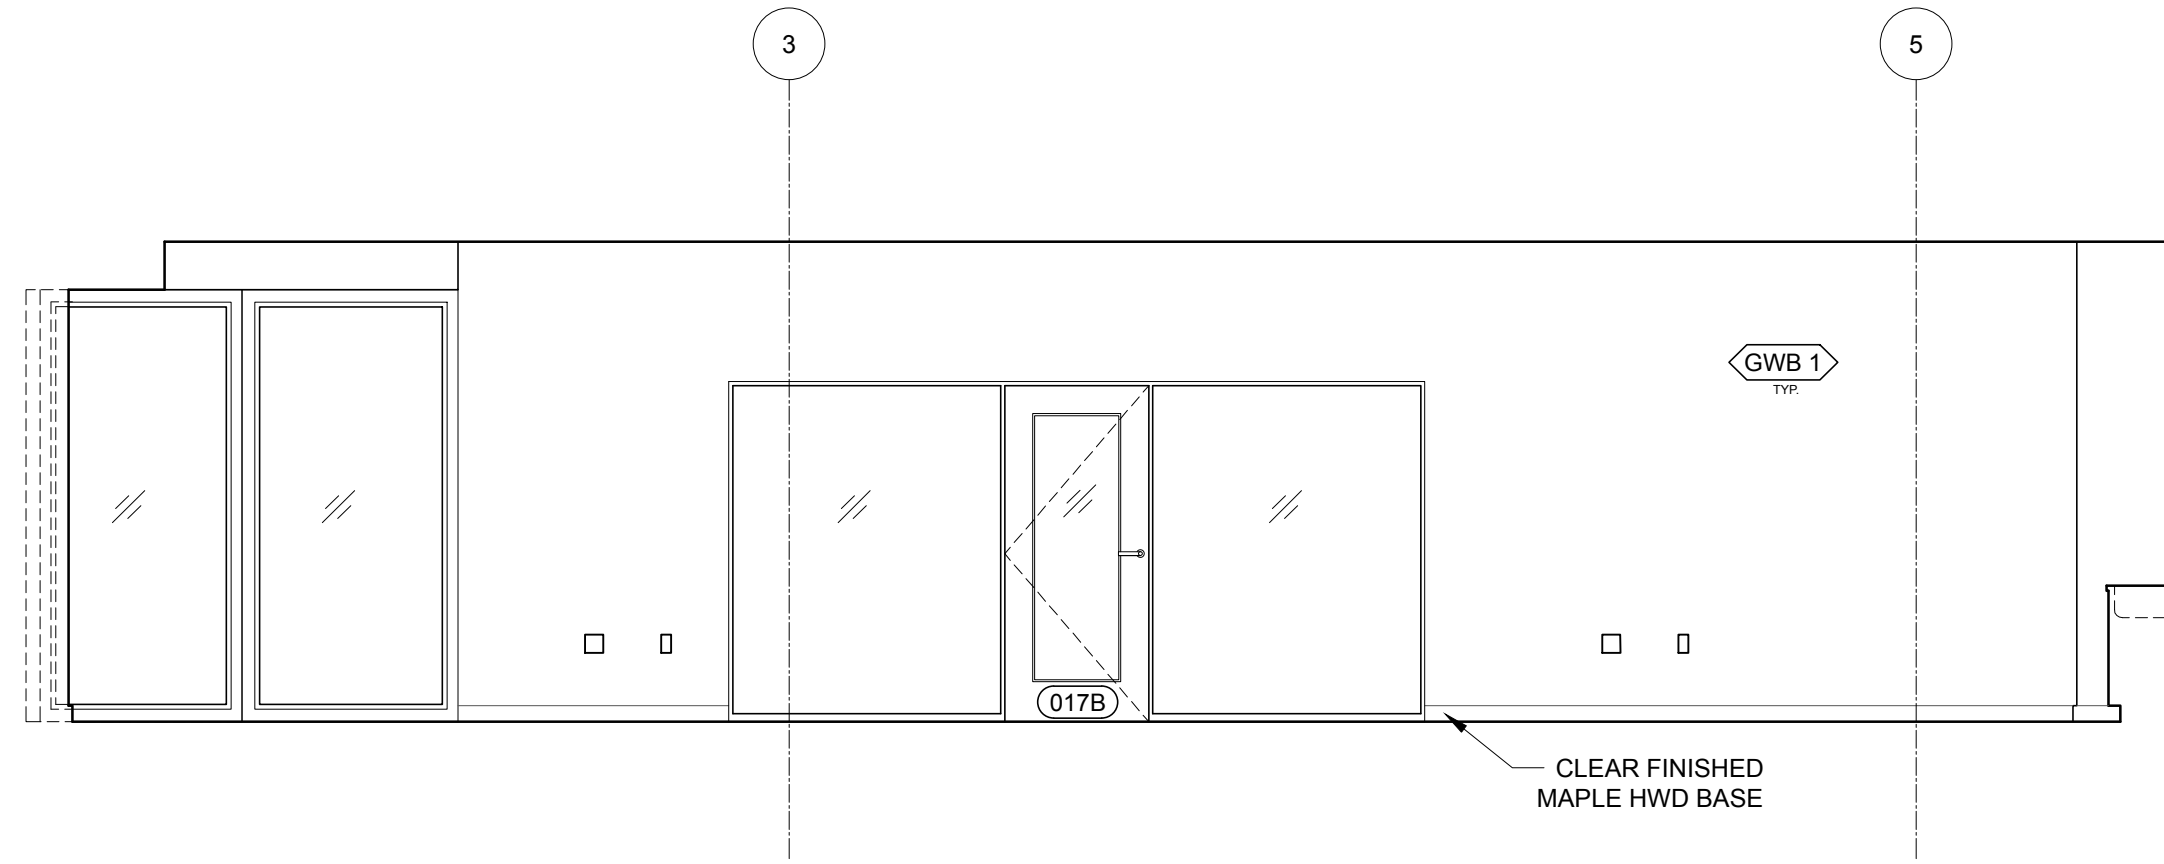


**8 INNOVATION SPACE WEST ELEVATION**  
SCALE: 1/4" = 1'-0"

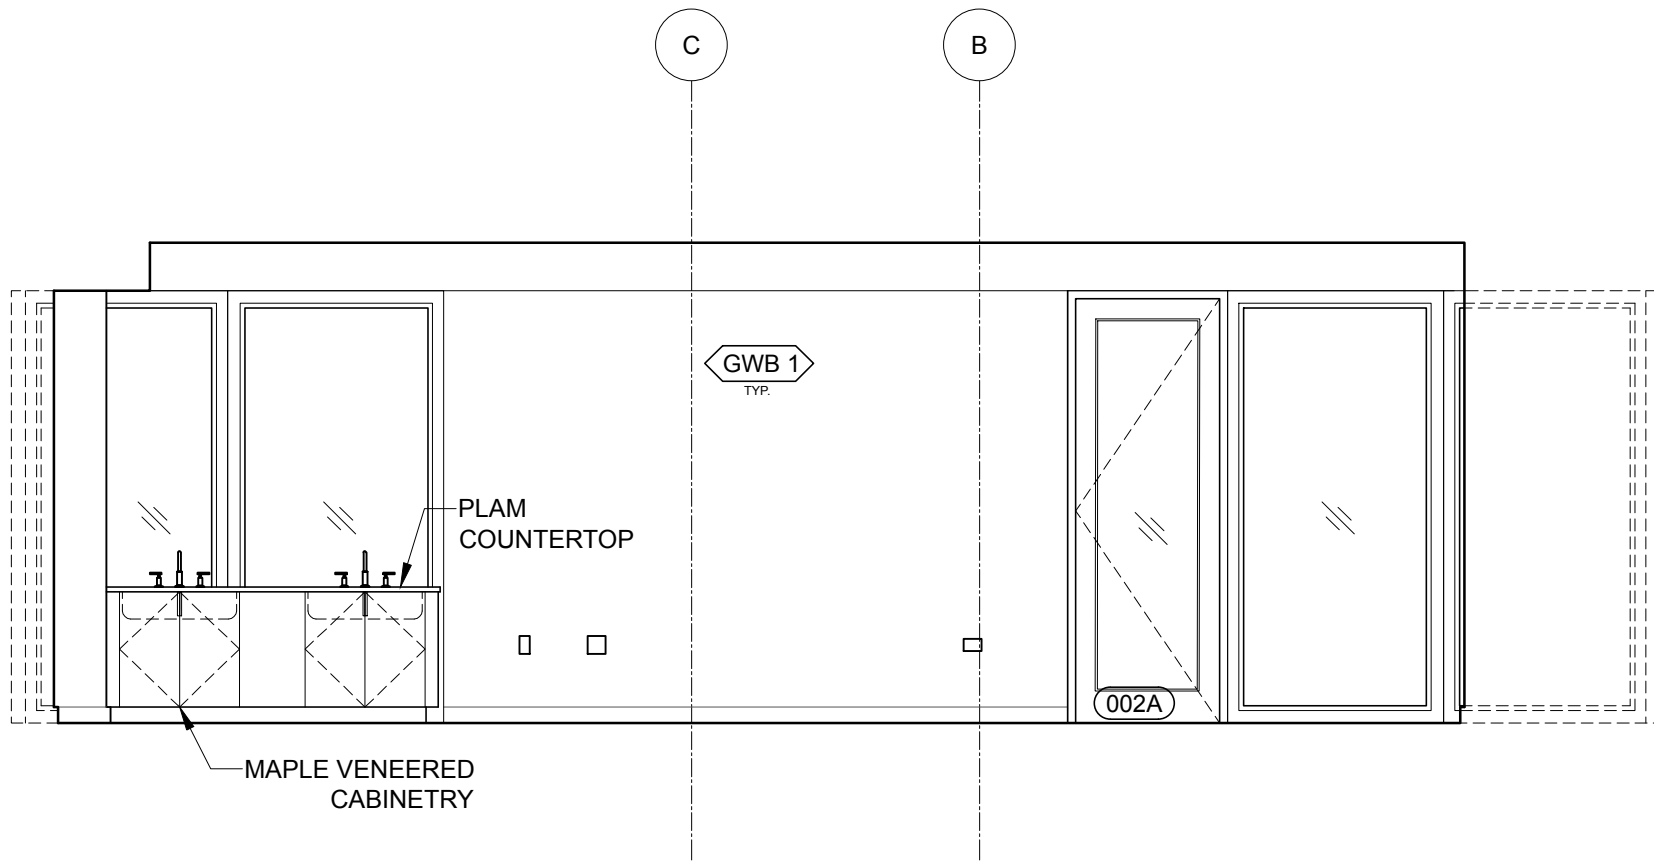


**3 ART STUDIO SOUTH ELEVATION**  
SCALE: 1/4" = 1'-0"

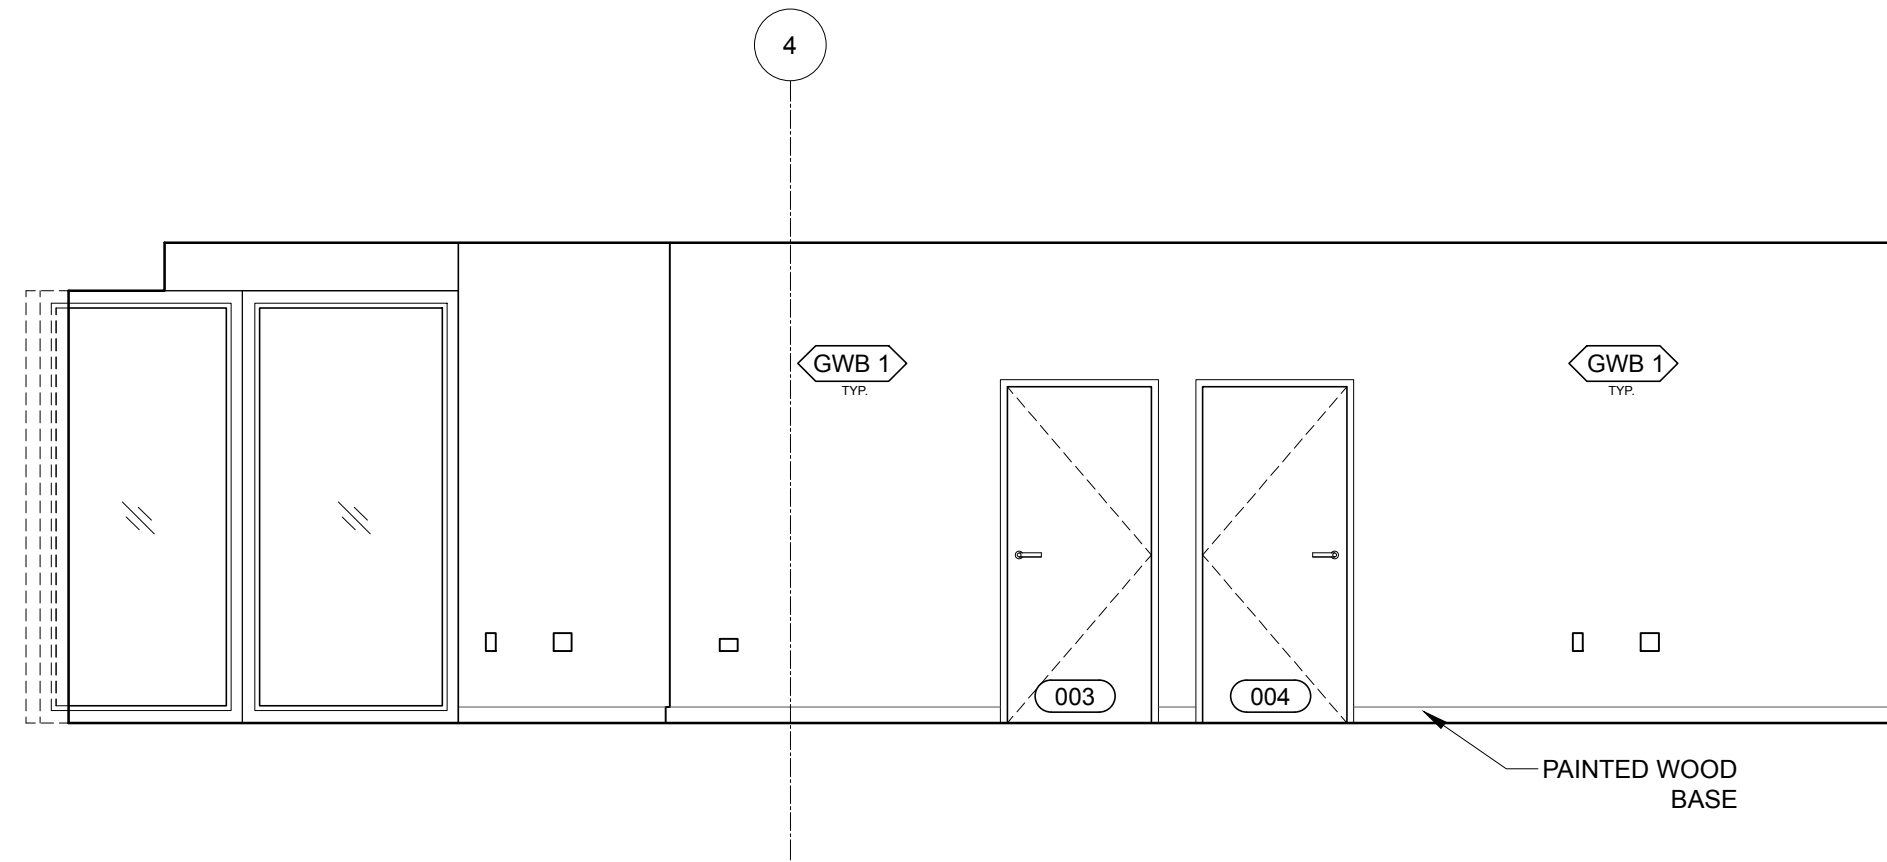

**4 ART STUDIO WEST ELEVATION**  
SCALE: 1/4" = 1'-0"

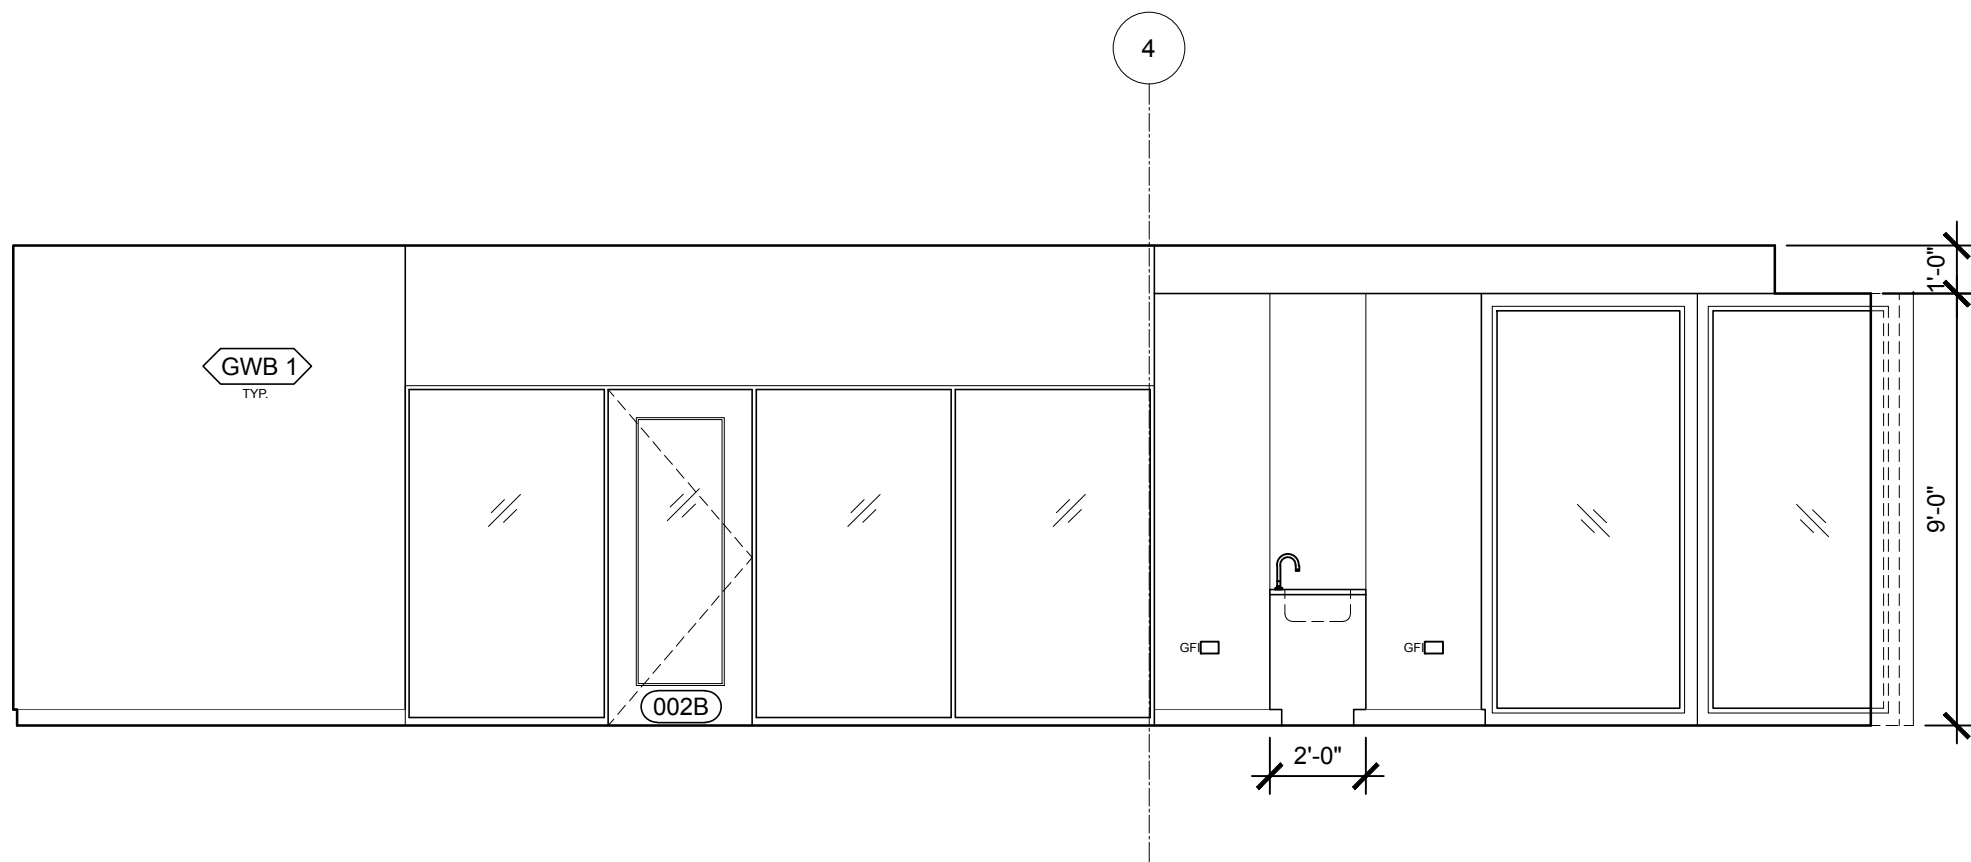

**2 ART STUDIO EAST ELEVATION**  
SCALE: 1/4" = 1'-0"

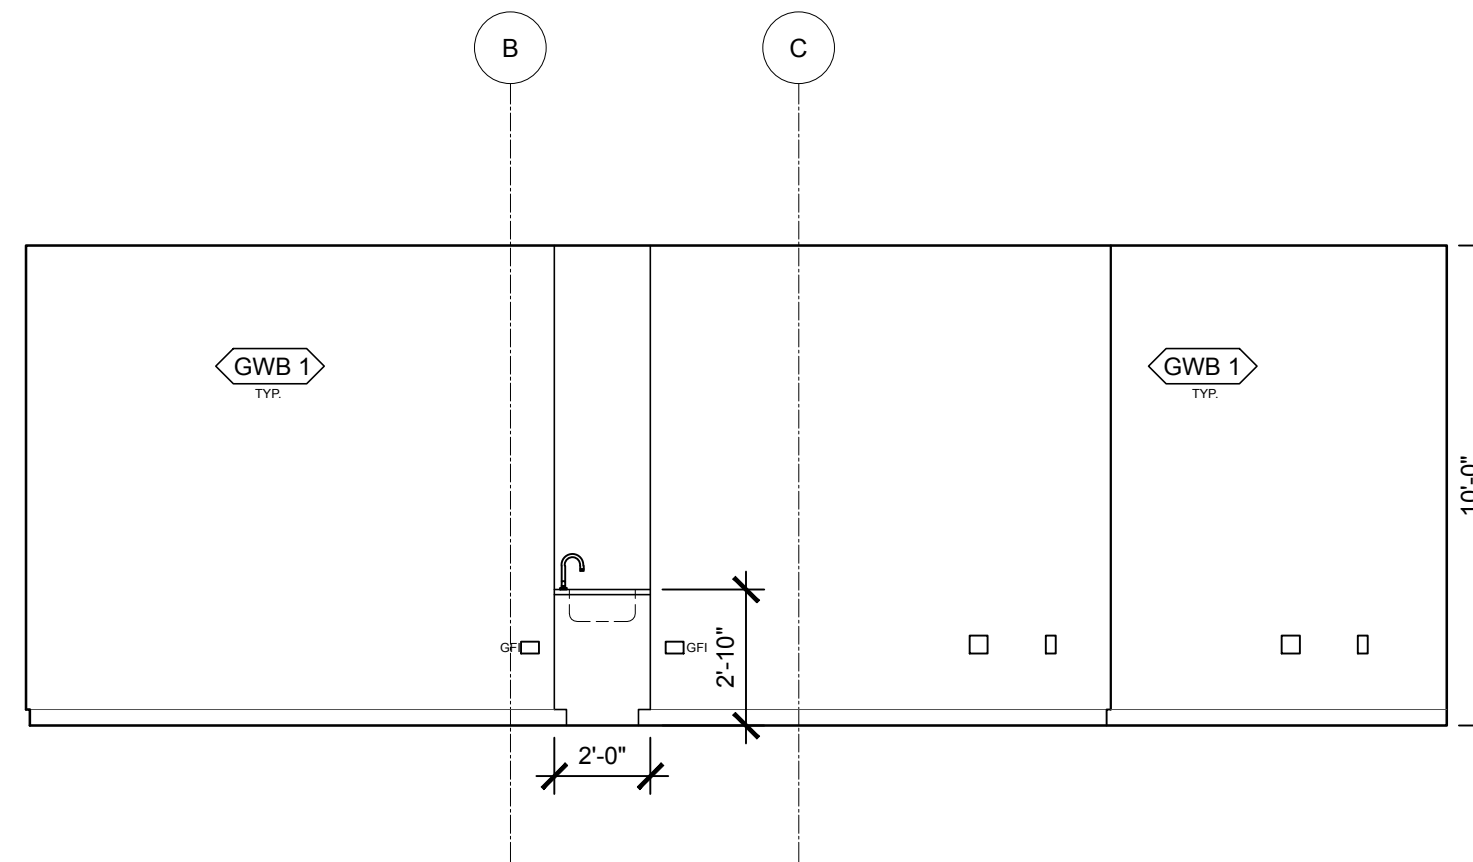

**1 ART STUDIO NORTH ELEVATION**  
SCALE: 1/4" = 1'-0"

SEE GENERAL NOTES ON SHEET A521

PROJECT NAME:

**WAYNFLETE  
LOWER SCHOOL**  
ADDITION & RENOVATIONS

WAYNFLETE SCHOOL  
360 SPRING STREET  
PORTLAND, MAINE 04102

SEAL:



THIS DRAWING IS THE PROPERTY OF SCOTT SIMONS ARCHITECTS (SSA) AND IS NOT TO BE COPIED OR REPRODUCED IN PART OR WHOLE. 2016 © SCOTT SIMONS ARCHITECTS, LLC

REVISION:

1	DATE
2	DATE
3	DATE
4	DATE
5	DATE
6	DATE

DATE OF ISSUE: 12 JANUARY 2017

PROJECT NUMBER: 2013-0050

STATUS: 100% CONSTRUCTION DOCUMENTS ISSUED FOR BID

**INTERIOR  
ELEVATIONS  
LOWER LEVEL**

**A522**