




3 K-1 CLASSROOM WEST ELEVATION
SCALE: 1/4" = 1'-0"

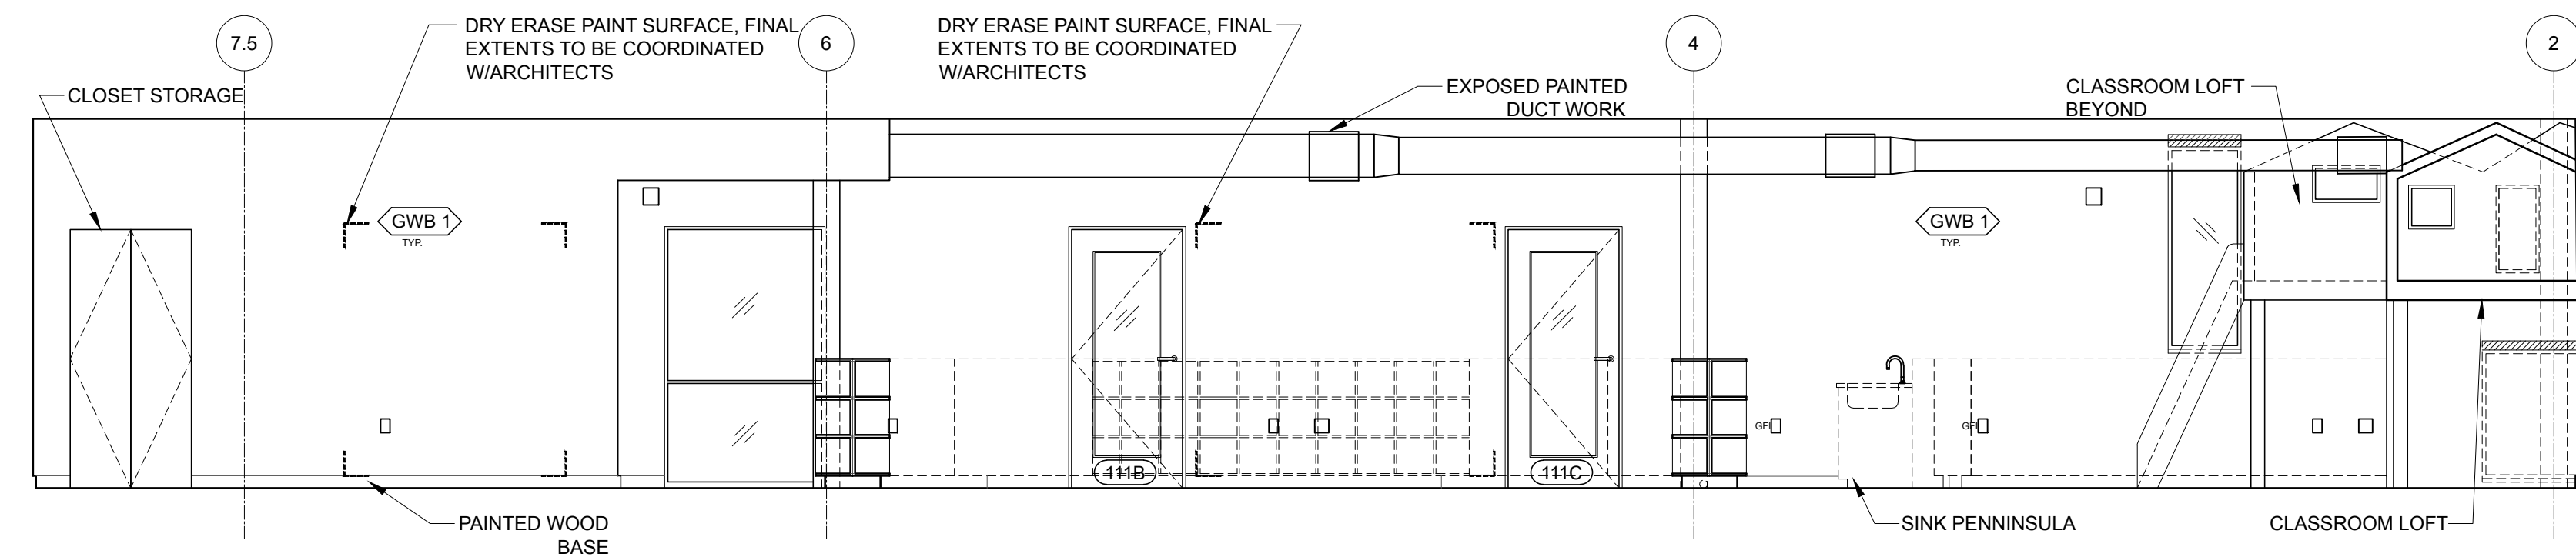

2 K-1 CLASSROOM EAST ELEVATION
SCALE: 1/4" = 1'-0"

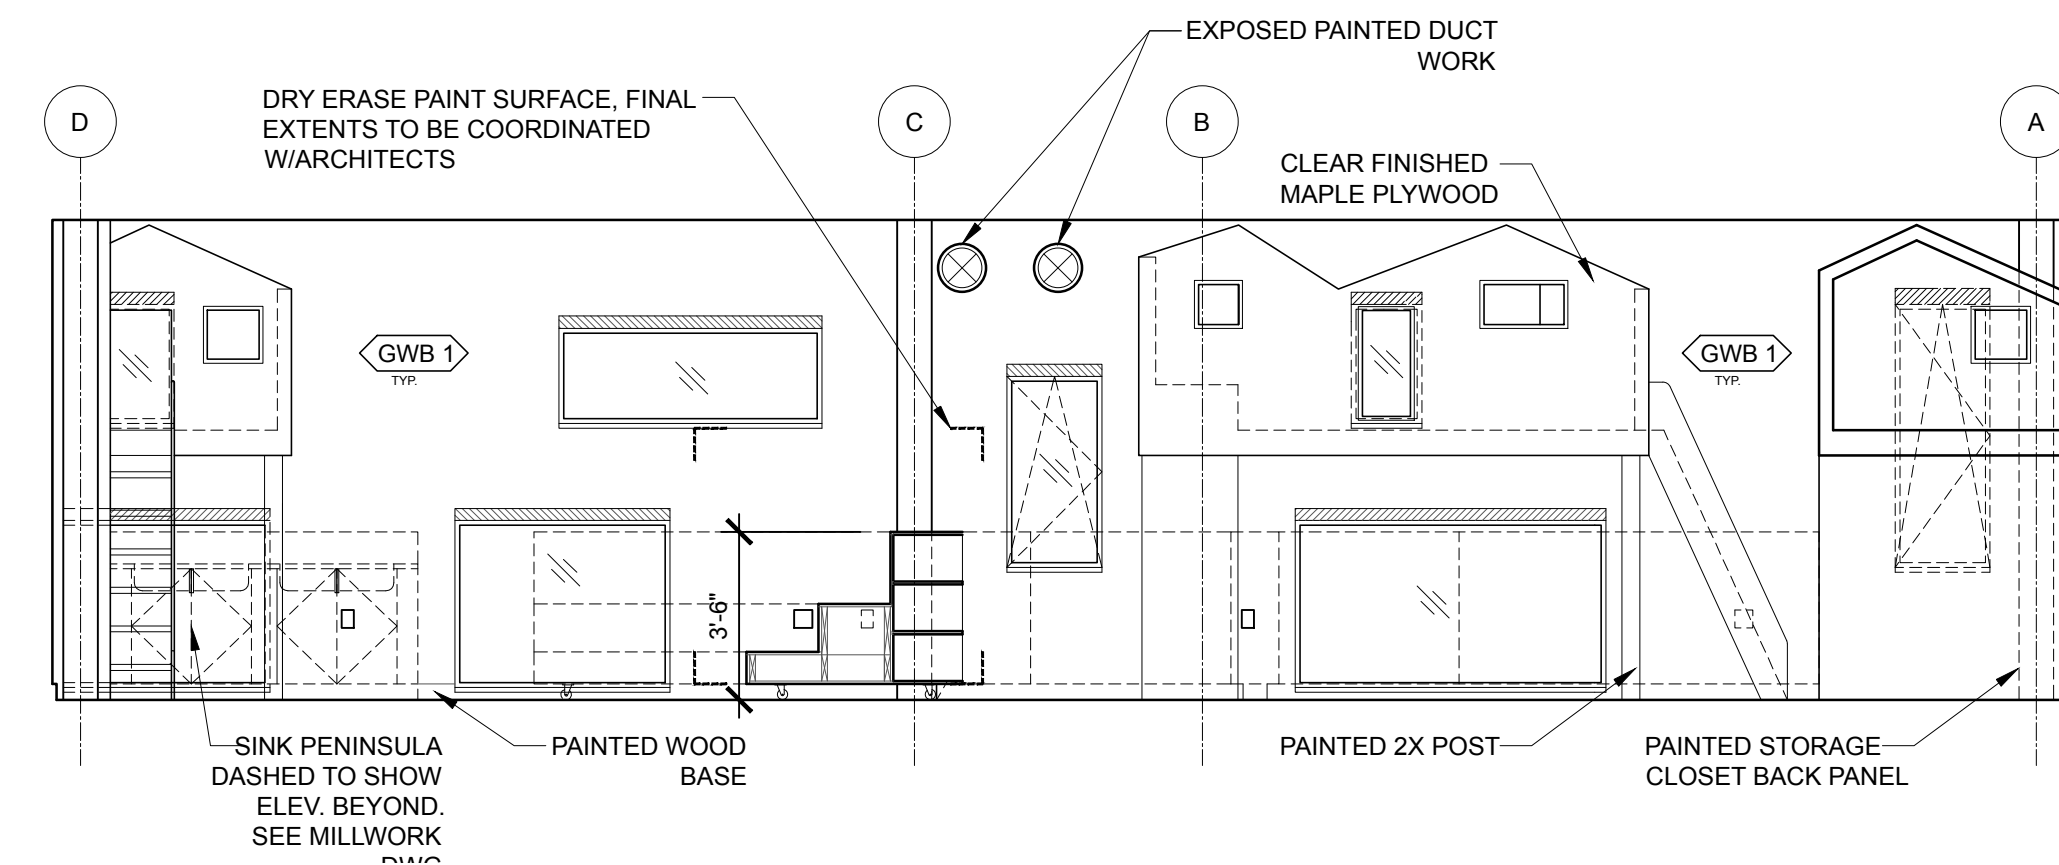

4 K-1 CLASSROOM SOUTH ELEVATION
SCALE: 1/4" = 1'-0"

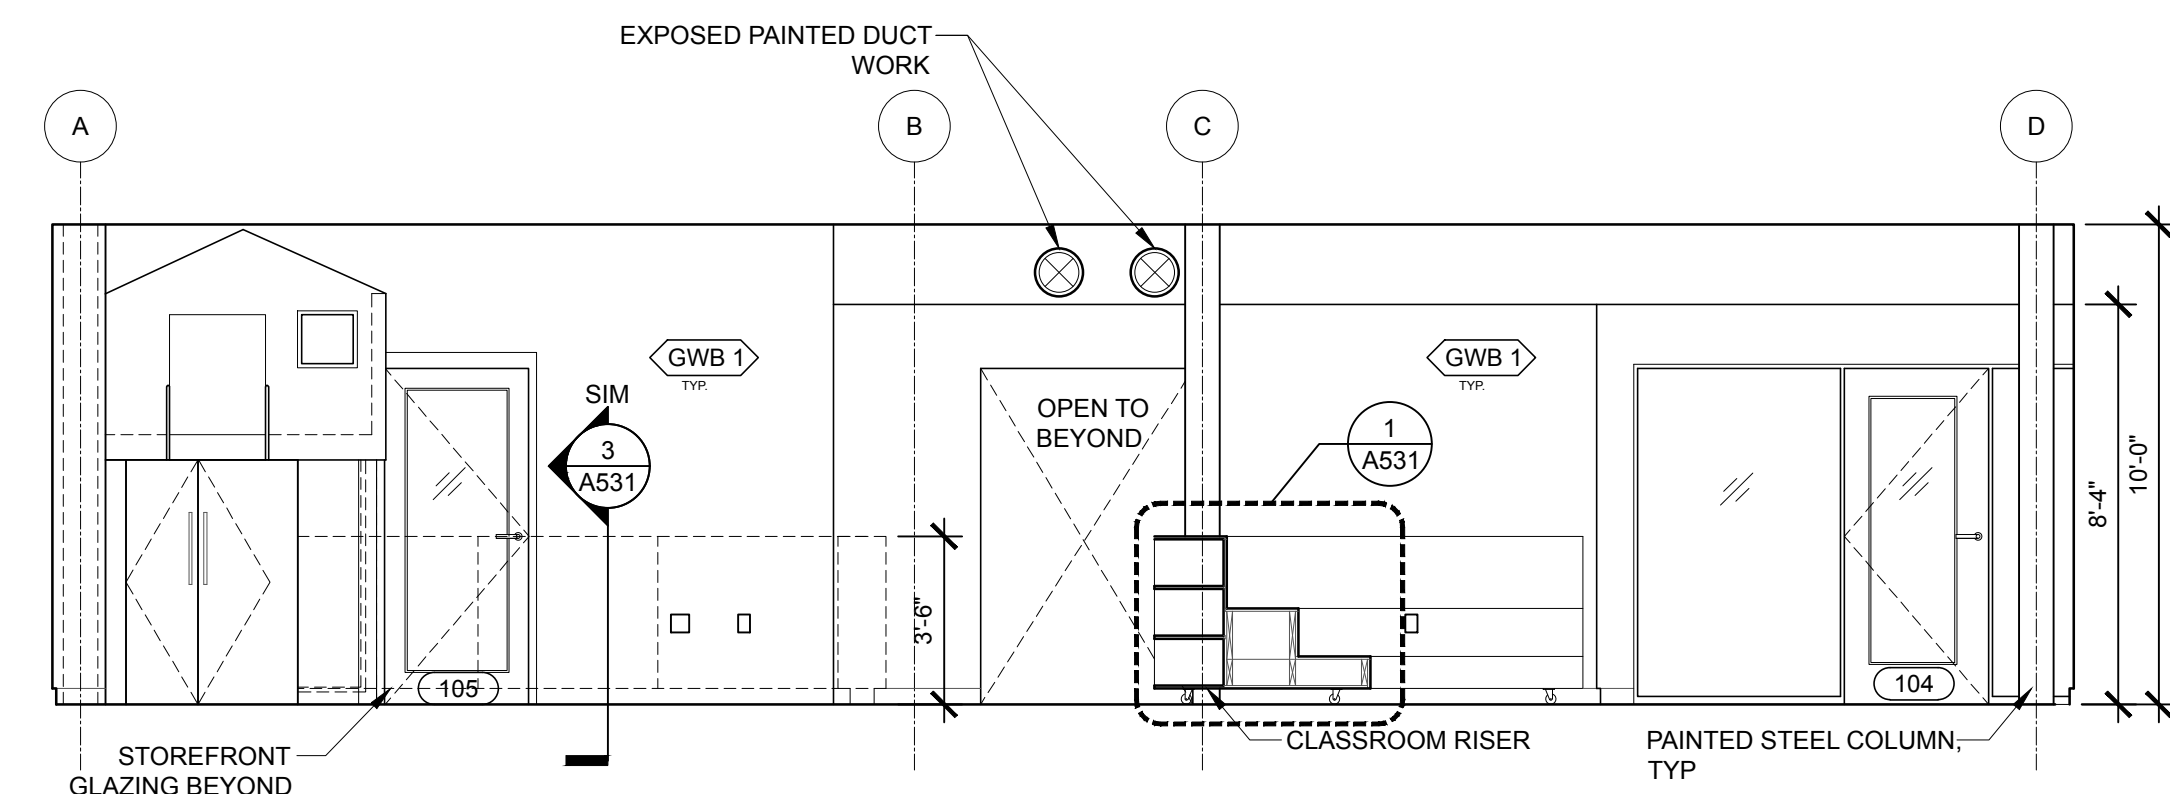


1 K-1 CLASSROOM NORTH ELEVATION
SCALE: 1/4" = 1'-0"

SEE GENERAL NOTES ON SHEET A521

PROJECT NAME:
**WAYNFLETE
LOWER SCHOOL
ADDITION & RENOVATIONS**

WAYNFLETE SCHOOL
360 SPRING STREET
PORTLAND, MAINE 04102

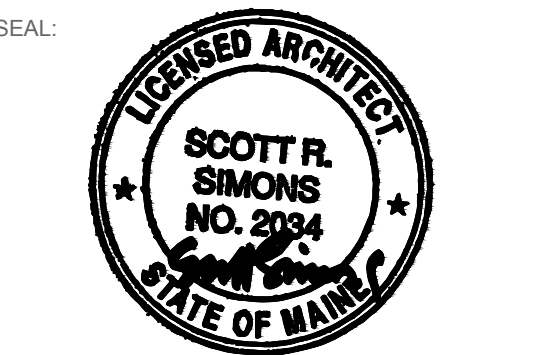

THIS DRAWING IS THE PROPERTY OF SCOTT SIMONS ARCHITECTS (SSA) AND IS NOT TO BE COPIED OR REPRODUCED IN PART OR WHOLE. 2016 © SCOTT SIMONS ARCHITECTS, LLC

REVISION:	DATE
1	DATE
2	DATE
3	DATE
4	DATE
5	DATE
6	DATE

DATE OF ISSUE: 12 JANUARY 2017
PROJECT NUMBER: 2013-0050
STATUS: 100% CONSTRUCTION DOCUMENTS ISSUED FOR BID

**INTERIOR
ELEVATIONS
MAIN LEVEL**

A523