



1 RESOURCE LIBRARY WEST ELEVATION

SCALE: 1/4" = 1'-0"

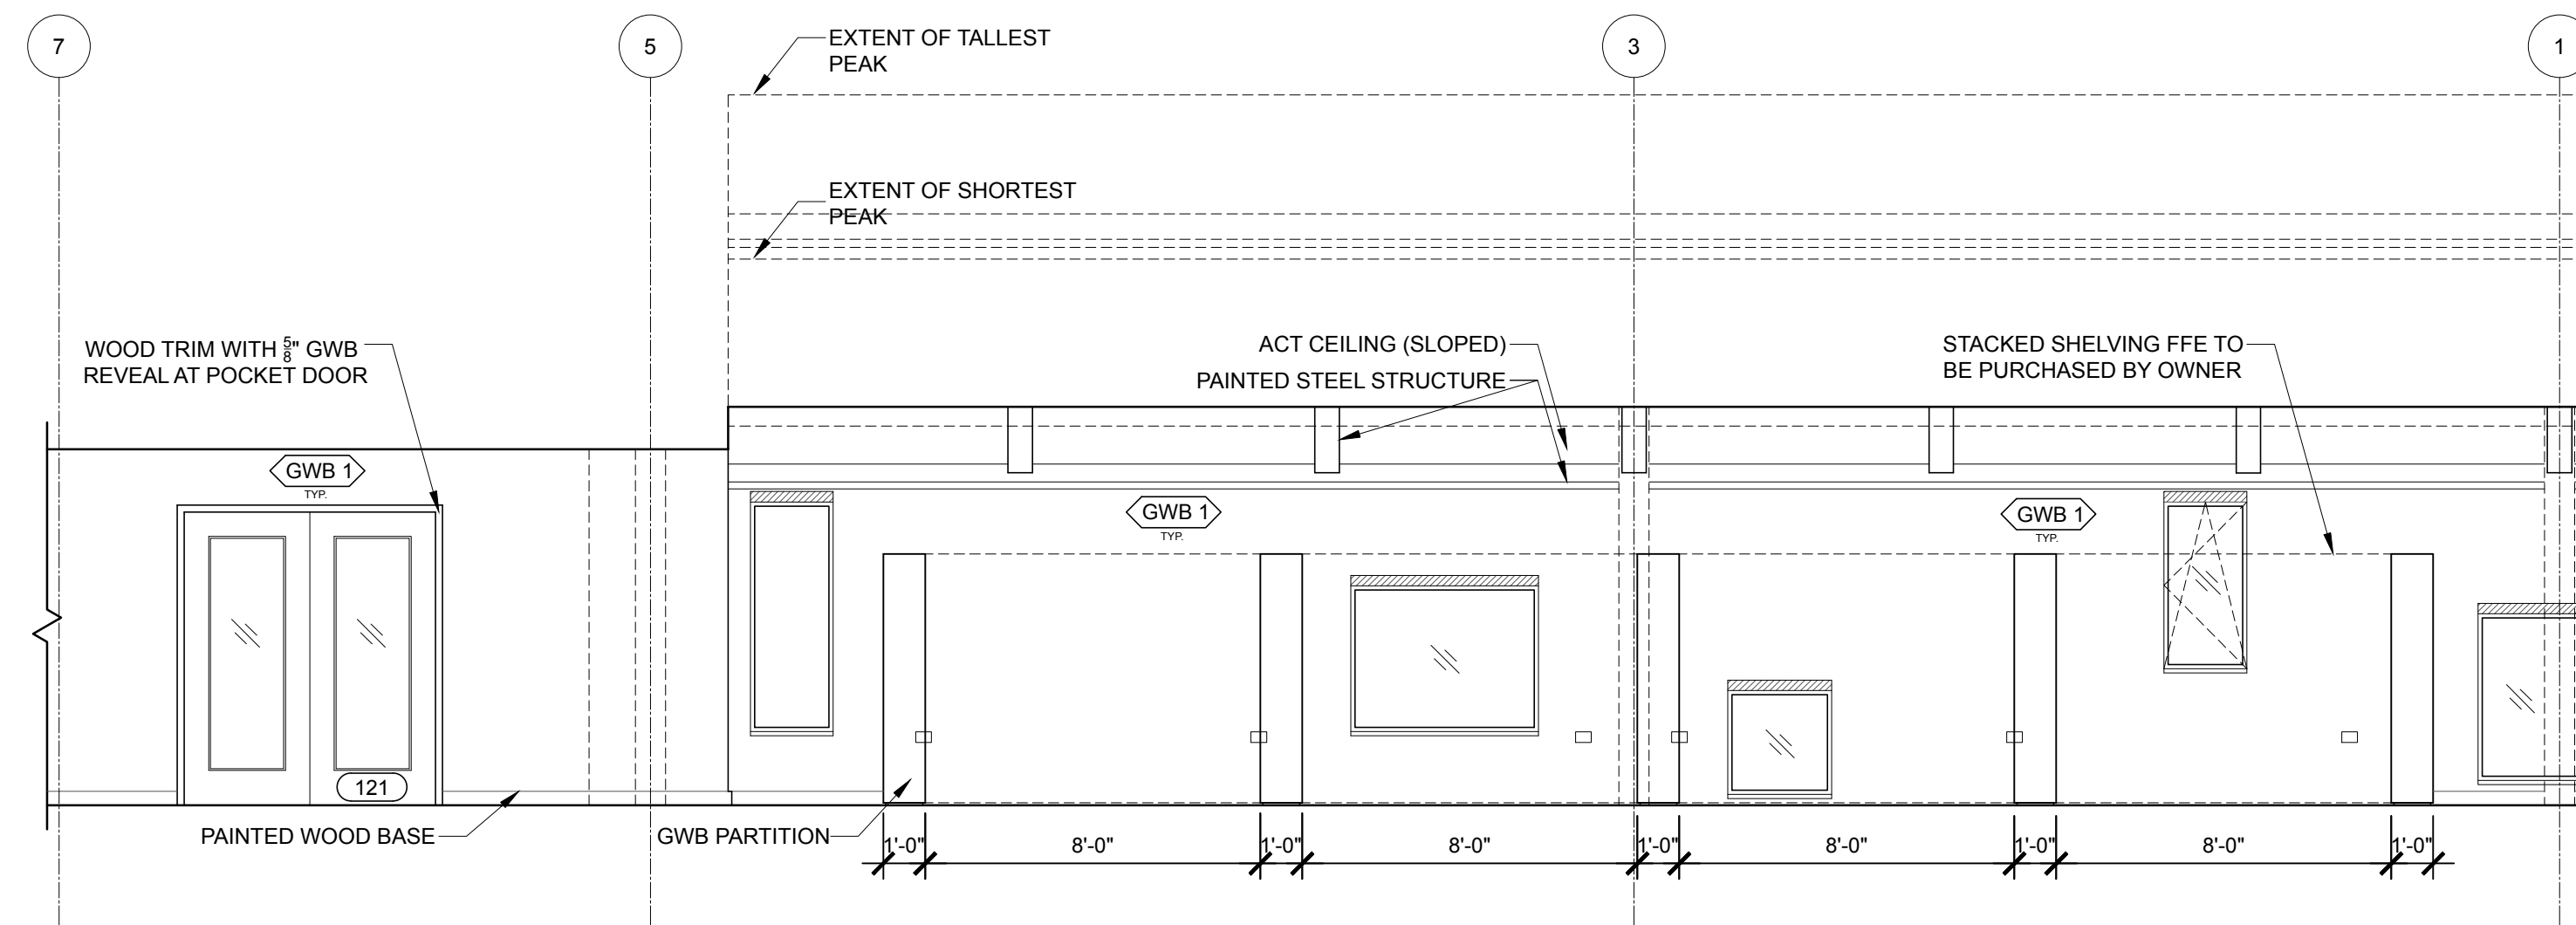

2 RESOURCE LIBRARY NORTH ELEVATION

SCALE: 1/4" = 1'-0"

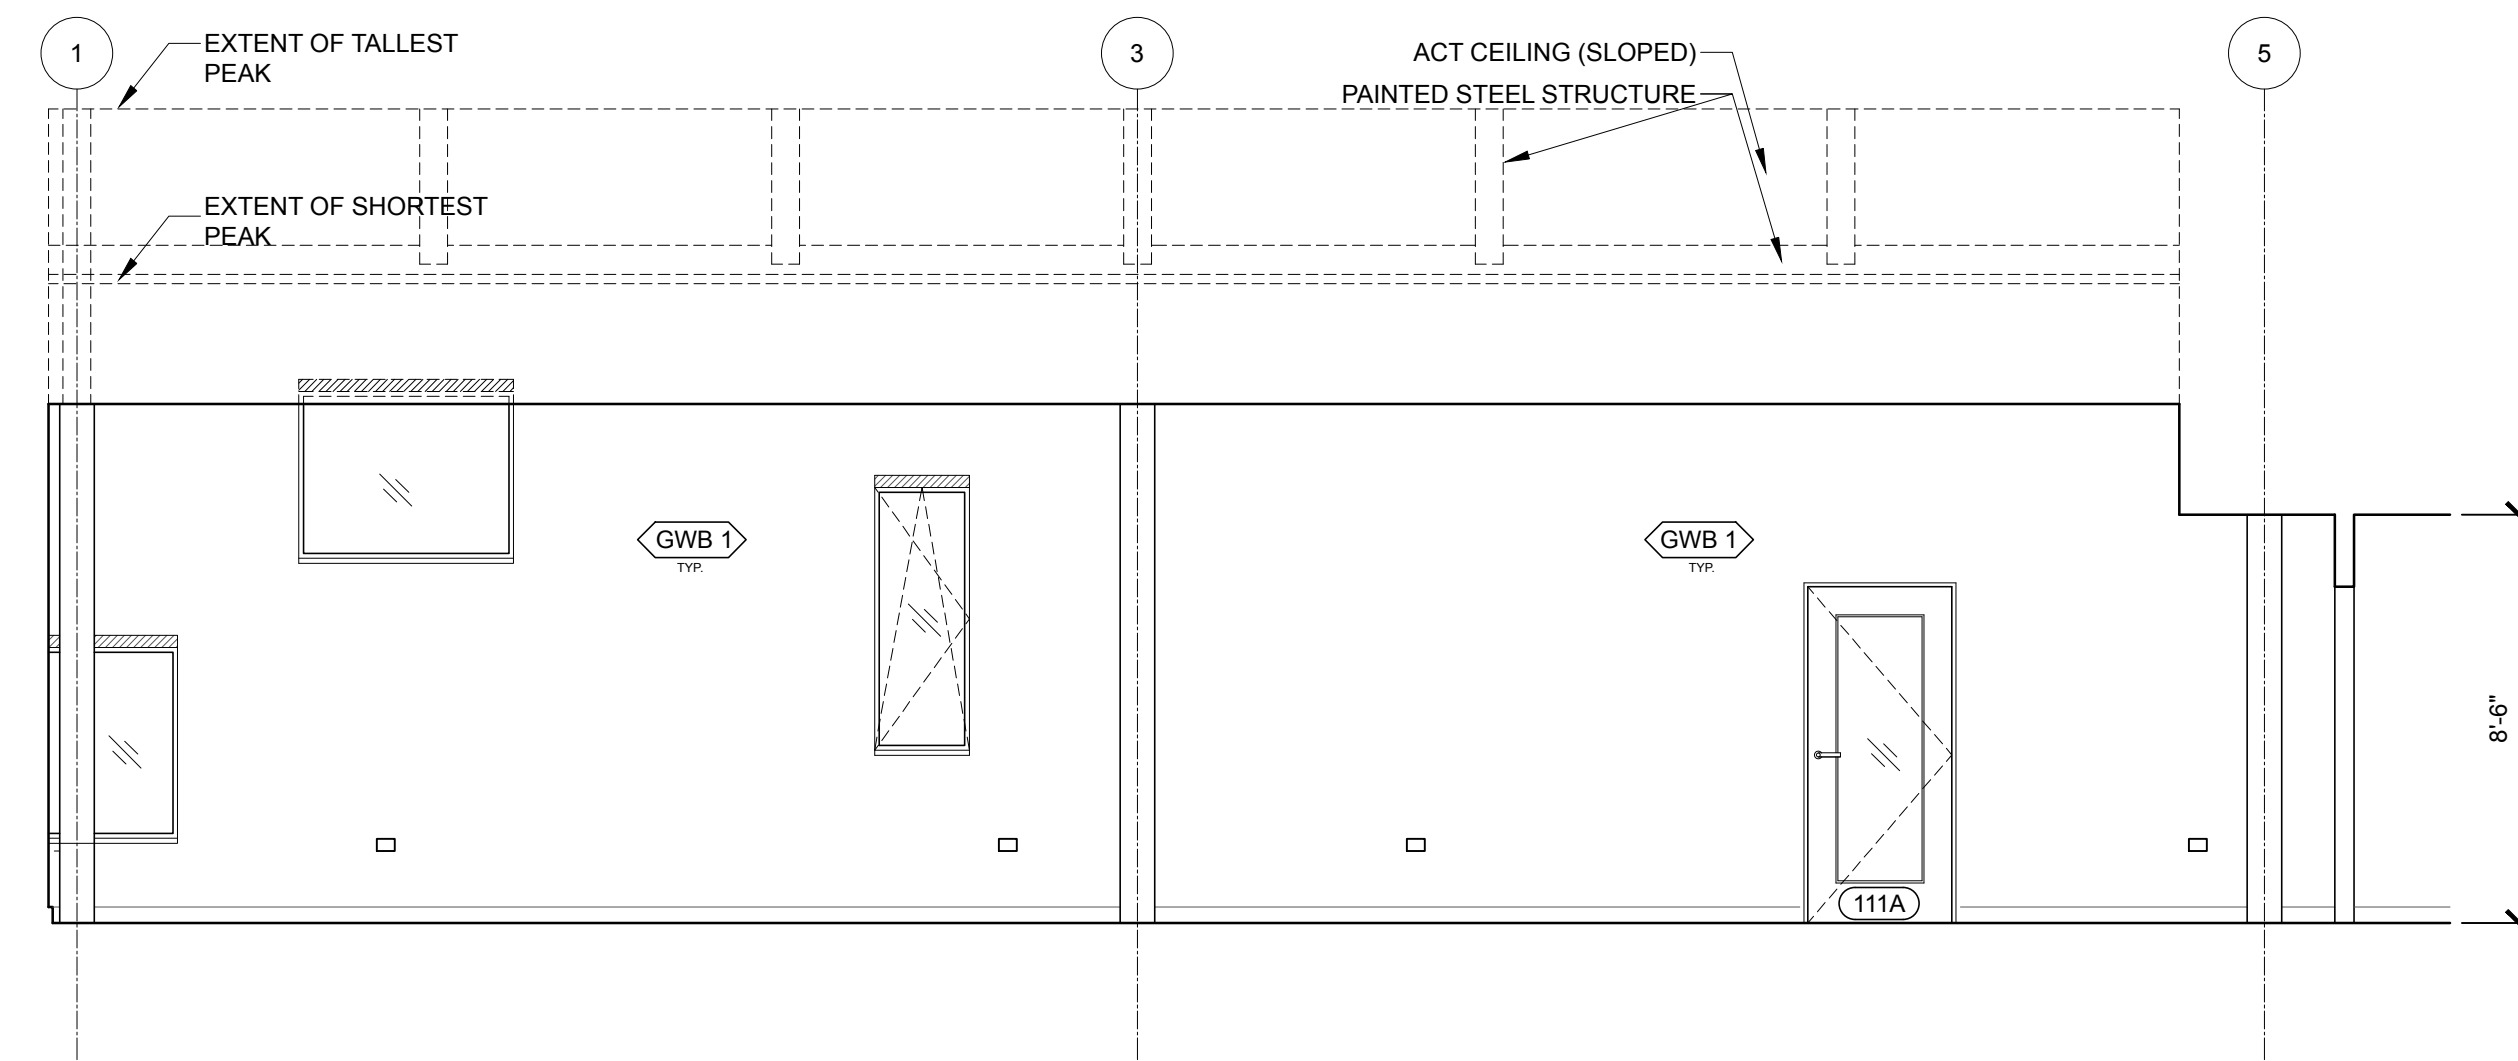

3 RESOURCE LIBRARY SOUTH ELEVATION

SCALE: 1/4" = 1'-0"


SEE GENERAL NOTES ON SHEET A521

PROJECT NAME:

**WAYNFLETE  
LOWER SCHOOL  
ADDITION & RENOVATIONS**

WAYNFLETE SCHOOL  
360 SPRING STREET  
PORTLAND, MAINE 04102

SEAL:

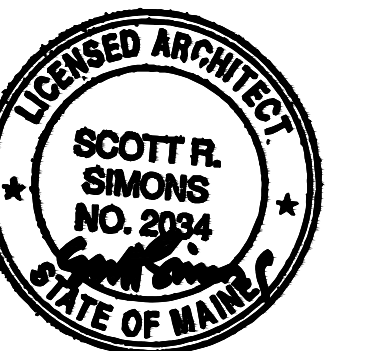

THIS DRAWING IS THE PROPERTY OF SCOTT SIMONS ARCHITECTS (SSA) AND IS NOT TO BE COPIED OR REPRODUCED IN PART OR WHOLE 2016 © SCOTT SIMONS ARCHITECTS, LLC

REVISION:

1	DATE
2	DATE
3	DATE
4	DATE
5	DATE
6	DATE

DATE OF ISSUE: 12 JANUARY 2017

PROJECT NUMBER: 2013-0050

STATUS: 100% CONSTRUCTION DOCUMENTS ISSUED FOR BID

**INTERIOR  
ELEVATIONS  
MAIN LEVEL**

**A524**