

PROJECT NAME:

**WAYNFLEET
LOWER SCHOOL
ADDITION & RENOVATIONS**

WAYNFLEET SCHOOL
360 SPRING STREET
PORTLAND, MAINE 04102

SEAL:




THIS DRAWING IS THE PROPERTY OF SCOTT SIMONS ARCHITECTS (SSA) AND IS NOT TO BE COPIED OR REPRODUCED IN PART OR WHOLE. 2012 © SCOTT SIMONS ARCHITECTS, LLC

REVISION:

DATE OF ISSUE: 12 JANUARY 2017
PROJECT NUMBER: 3660
STATUS: ISSUED FOR BID

**LOWER SCHOOL
FOUNDATION PLAN**

S1.1

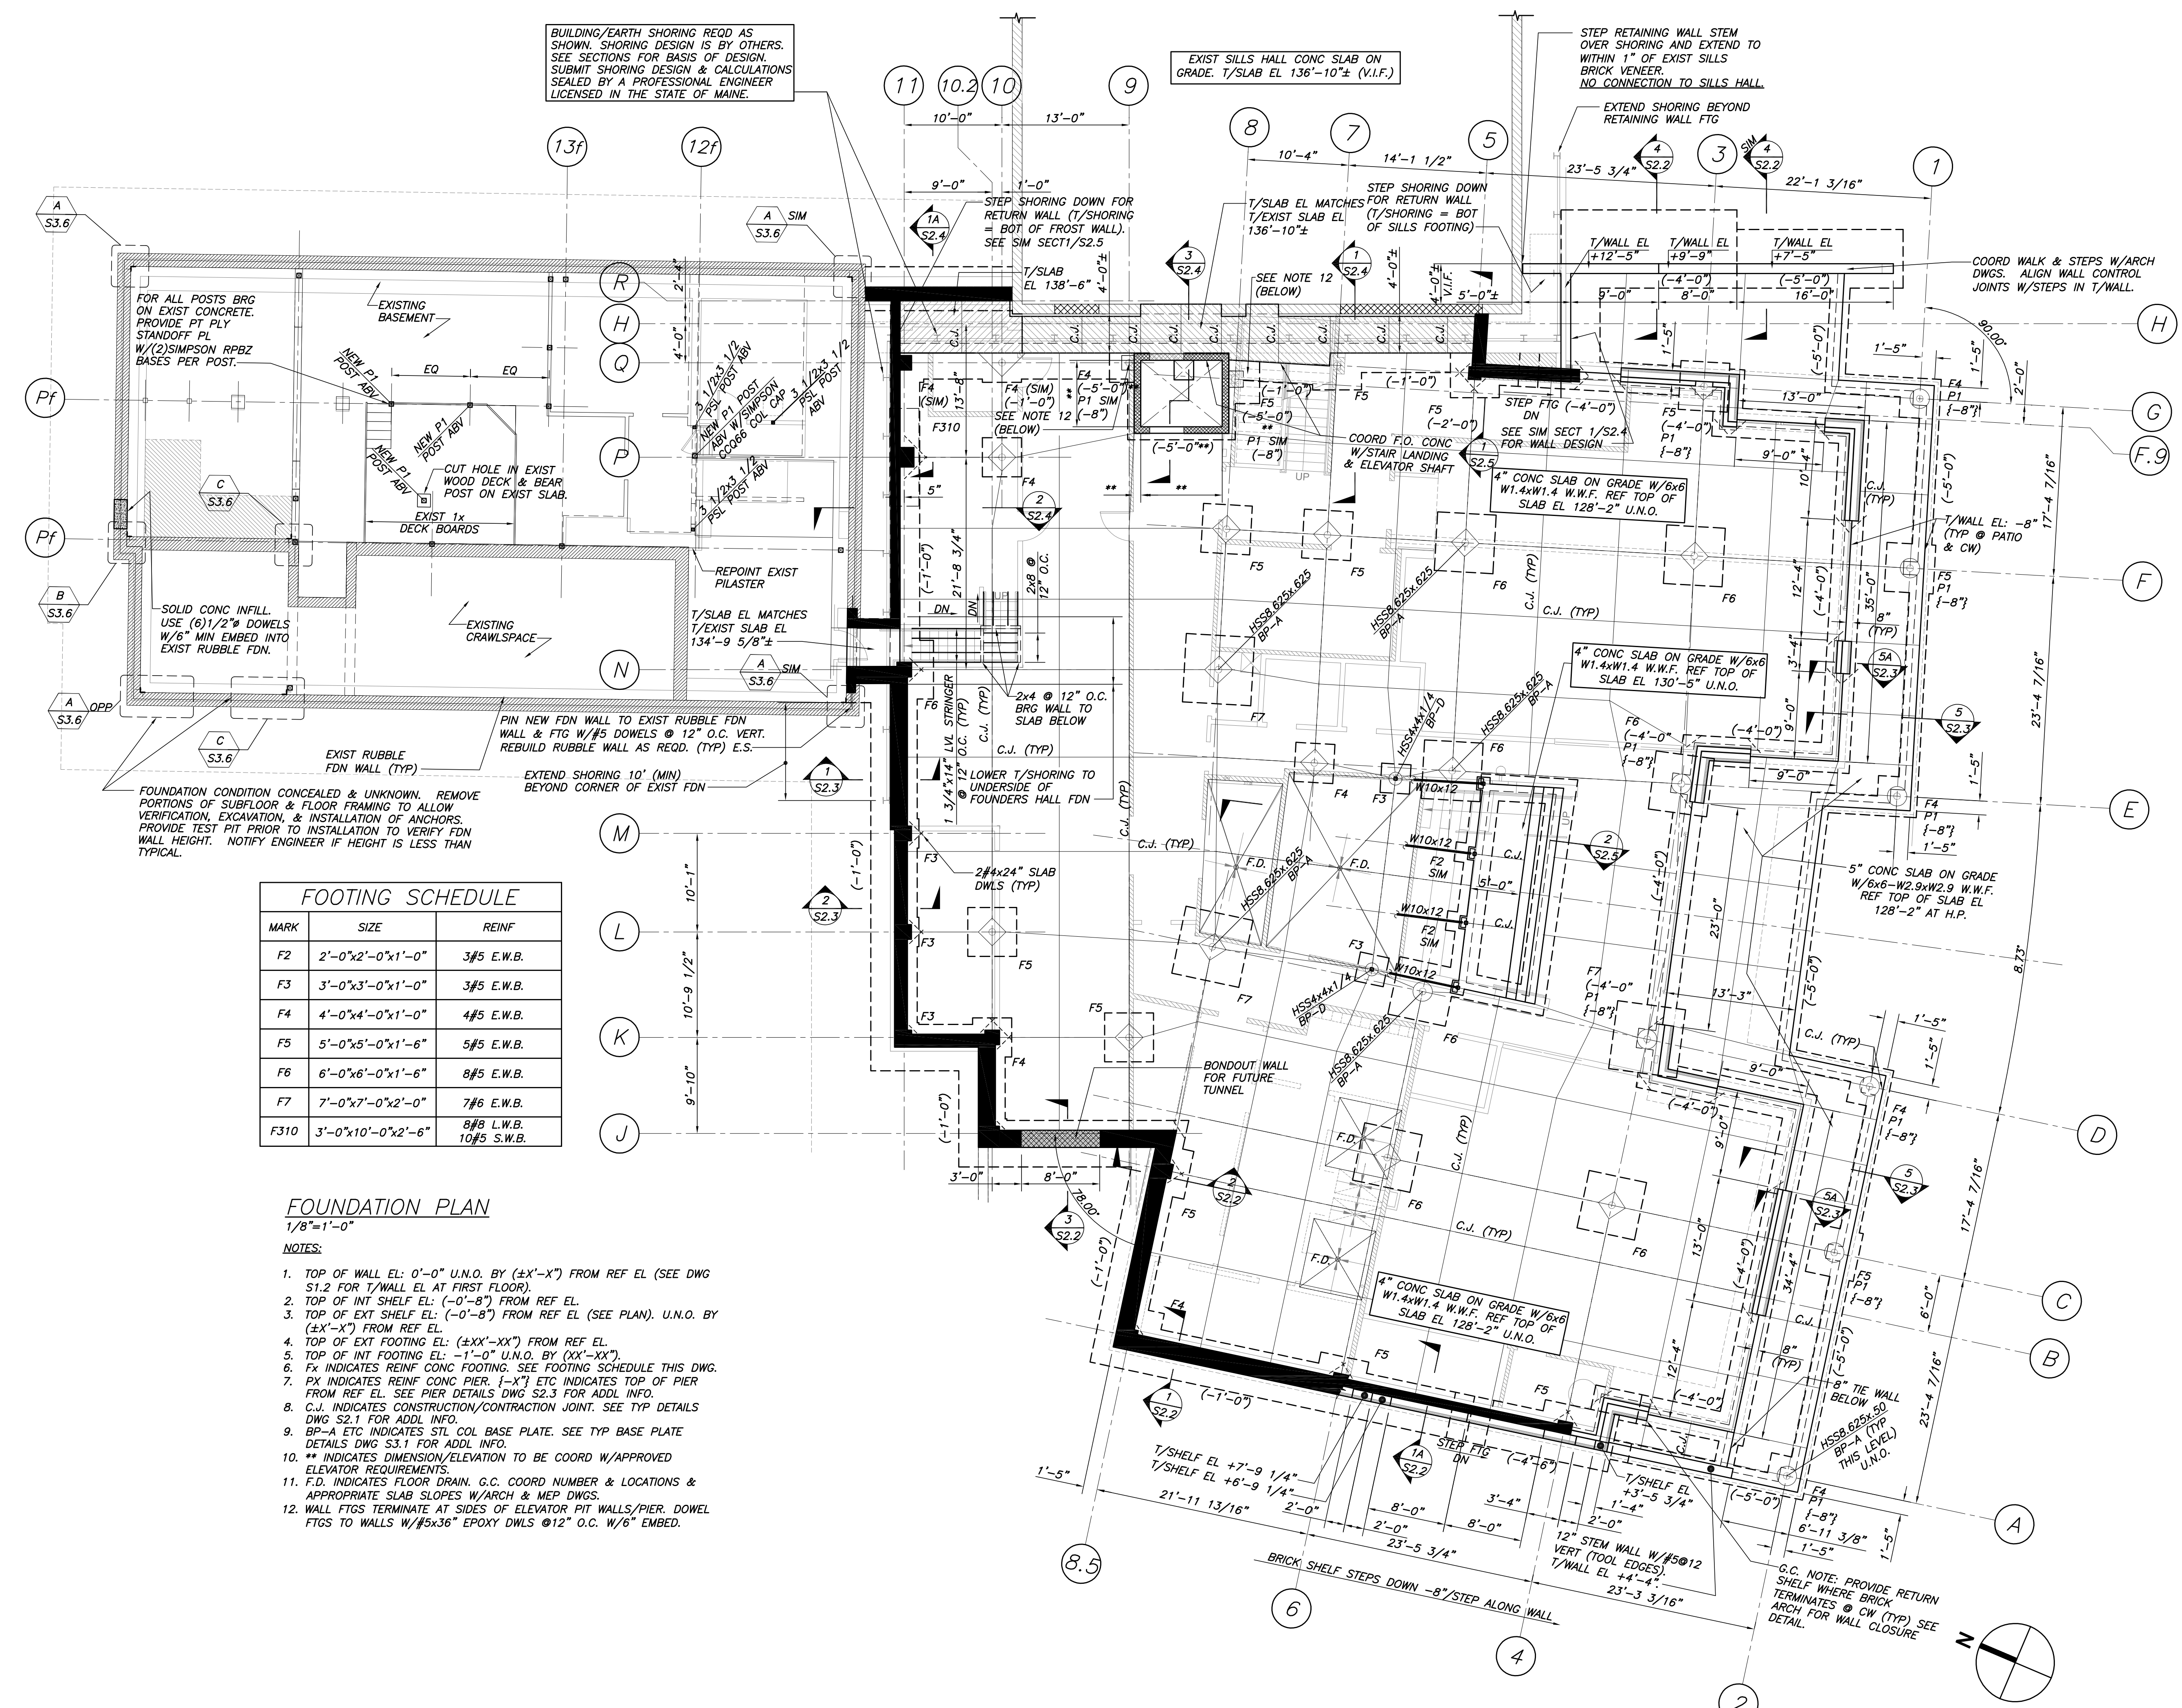

FOOTING SCHEDULE		
MARK	SIZE	REINF
F2	2'-0"x2'-0"x1'-0"	3#5 E.W.B.
F3	3'-0"x3'-0"x1'-0"	3#5 E.W.B.
F4	4'-0"x4'-0"x1'-0"	4#5 E.W.B.
F5	5'-0"x5'-0"x1'-6"	5#5 E.W.B.
F6	6'-0"x6'-0"x1'-6"	8#5 E.W.B.
F7	7'-0"x7'-0"x2'-0"	7#6 E.W.B.
F310	3'-0"x10'-0"x2'-6"	8#8 L.W.B. 10#5 S.W.B.

FOUNDATION PLAN

1/8"=1'-0"

NOTES:

- TOP OF WALL EL: 0'-0" U.N.O. BY (±X'-X") FROM REF EL (SEE DWG S1.2 FOR T/WALL EL AT FIRST FLOOR).
- TOP OF INT SHELF EL: (-0'-8") FROM REF EL.
- TOP OF EXT SHELF EL: (-0'-8") FROM REF EL (SEE PLAN). U.N.O. BY (±X'-X") FROM REF EL.
- TOP OF EXT FOOTING EL: (±XX'-XX") FROM REF EL.
- TOP OF INT FOOTING EL: -1'-0" U.N.O. BY (XX'-XX").
- Fx INDICATES REINF CONC FOOTING. SEE FOOTING SCHEDULE THIS DWG.
- Px INDICATES REINF CONC PIER. {X"} ETC INDICATES TOP OF PIER FROM REF EL. SEE PIER DETAILS DWG S2.3 FOR ADDL INFO.
- C.J. INDICATES CONSTRUCTION/CONTRACT JOINT. SEE TYP DETAILS DWG S2.1 FOR ADDL INFO.
- BP-A ETC INDICATES STL COL BASE PLATE. SEE TYP BASE PLATE DETAILS DWG S3.1 FOR ADDL INFO.
- ** INDICATES DIMENSION/ELEVATION TO BE COORD W/APPROVED ELEVATOR REQUIREMENTS.
- F.D. INDICATES FLOOR DRAIN. G.C. COORD NUMBER & LOCATIONS & APPROPRIATE SLAB SLOPES W/ARCH & MEP DWGS.
- WALL FTGS TERMINATE AT SIDES OF ELEVATOR PIT WALLS/PIER. DOWEL FTGS TO WALLS W/#5x36" EPOXY DWLS @12" O.C. W/6" EMBED.