


ELEVATION NOTES: TYPICAL


SEE-CROSS SECTION FOR METHOD OF ROOF VENTILATION

ACCESSIBLE RAMP(S), STAIR(S), AND HANDRAILS ARE SITE INSTALLED, DESIGNED BY OTHERS, AND SUBJECT TO LOCAL JURISDICTION.


FOUNDATION ENCLOSURE (WHEN PROVIDED) MUST HAVE 1 SQUARE FOOT NET VENT AREA PER 1/150TH OF THE FLOOR AREA, AND AN 18" X 24" MINIMUM CRAWL SPACE ACCESS, SITE INSTALLED BY OTHERS SUBJECT TO LOCAL JURISDICTION.

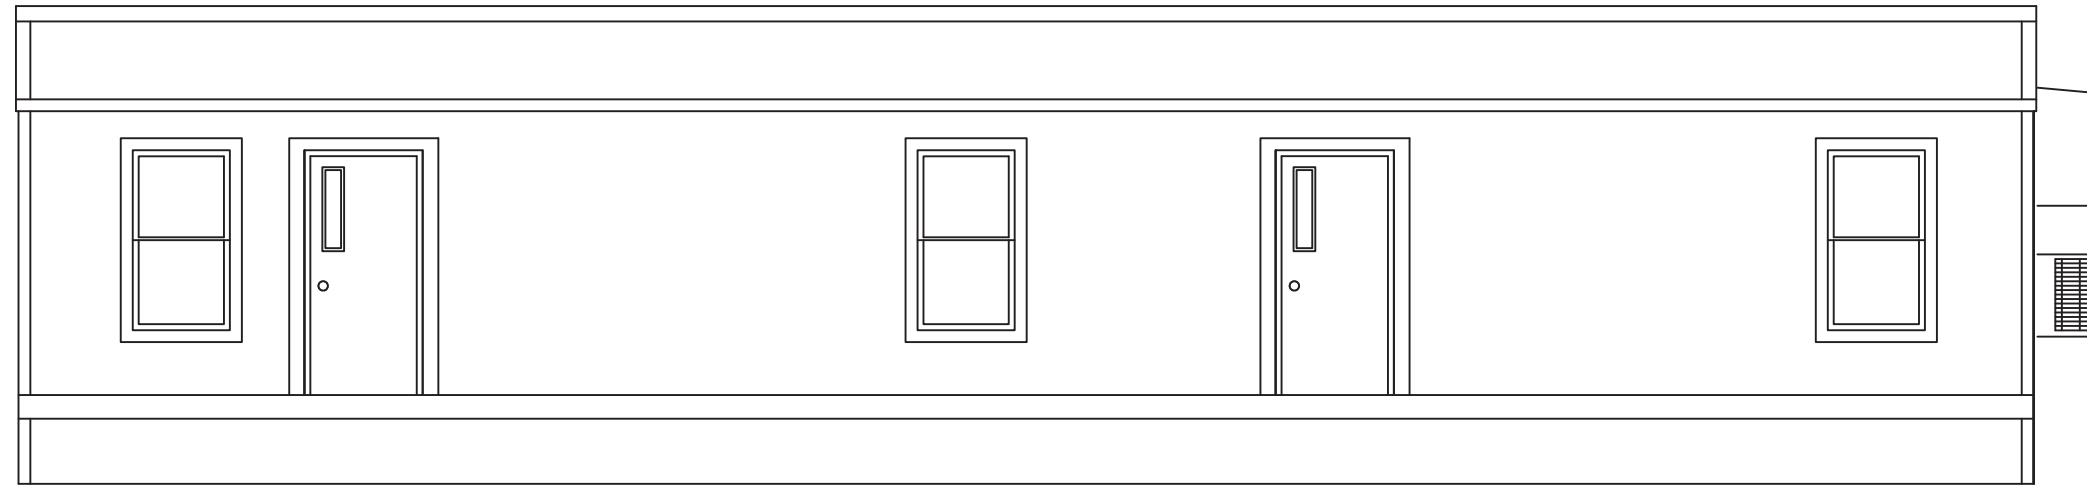


FRONT ELEVATION

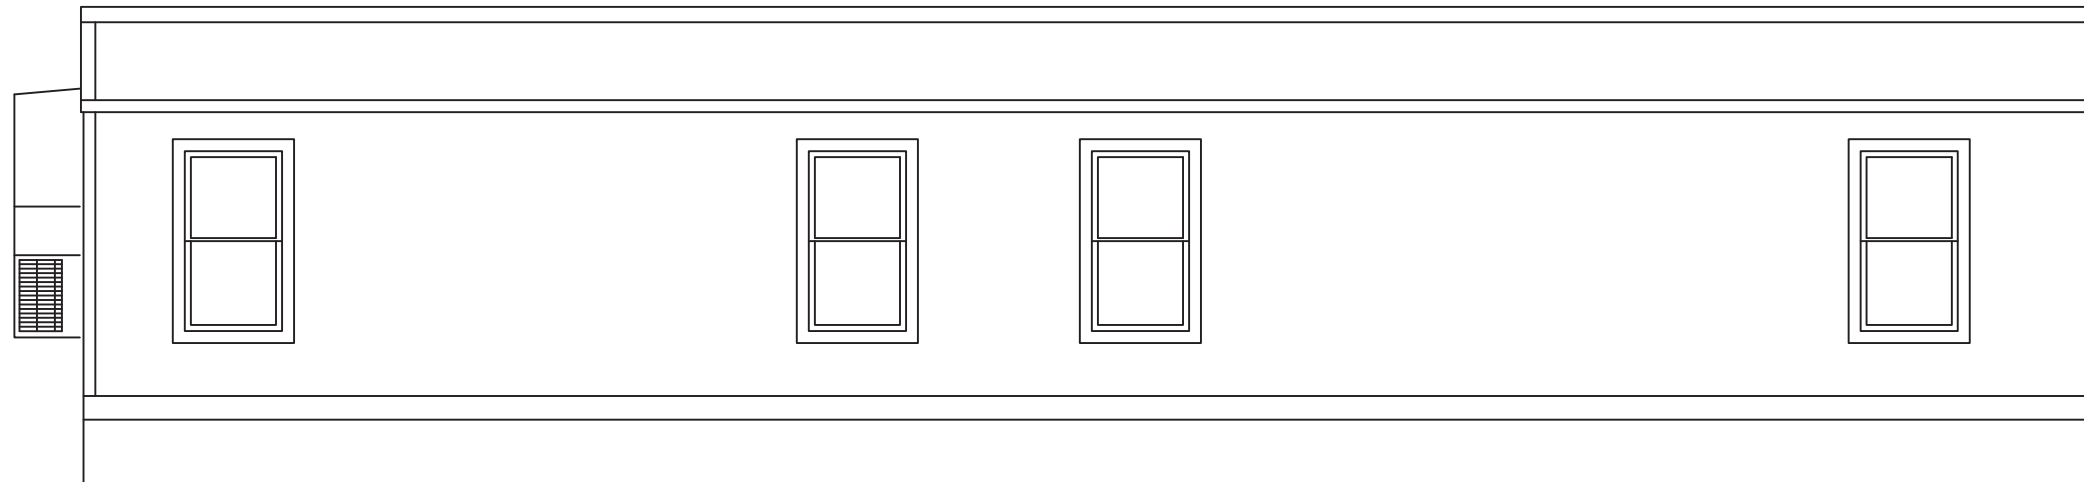

REAR ELEVATION

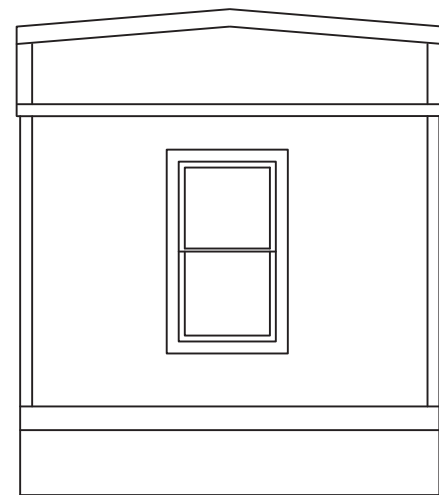

LEFT ELEVATION

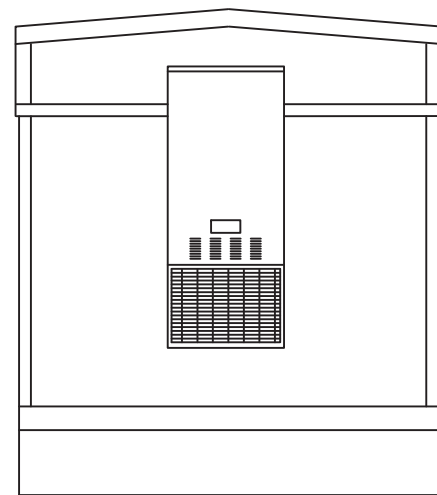

RIGHT ELEVATION



APPROVED  
05 19 2017

ARTHUR L. KAY, R.A.  
5521 TERRAIN DE GOLF DR.  
LUTZ, FLORIDA 33558

ARTHUR L. KAY IV  
ARC4412  
5-19-17  
STATE OF MAINE

FIRST STRING SPACE INC.  
OUR STRENGTH IS TEAMWORK

<b>FIRST STRING SPACE</b>		
892 RAILROAD AVE. EAST PEARSON, GEORGIA 31642 (912) 422-6455		
DATE: 4-29-17		
SCALE: 3/16"=1'-0"		
CODES: SEE NOTES		
STATES: MAINE	REVISIONS:	BY: A.L.K.
FSS5542 12 x 56 EDUCATION		SHEET
ELEVATIONS	DESTINATION: PORTLAND	3 OF 4