


PROJECT NAME:

**WAYNFLETE
LOWER SCHOOL
ADDITION & RENOVATIONS**

WAYNFLETE SCHOOL
360 SPRING STREET
PORTLAND, MAINE 04102

SEAL:

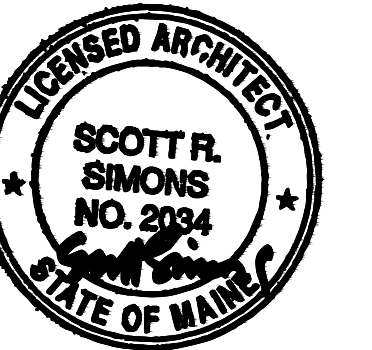

THIS DRAWING IS THE PROPERTY OF SCOTT SIMONS ARCHITECTS (SSA) AND IS NOT TO BE COPIED OR REPRODUCED IN PART OR WHOLE 2016 © SCOTT SIMONS ARCHITECTS, LLC

REVISION:

NO.	DESCRIPTION	DATE
1	ADDENDUM #1 - 30 JANUARY 2017	DATE
2		DATE
3		DATE
4		DATE
5		DATE
6		DATE


DATE OF ISSUE: 12 JANUARY 2017

PROJECT NUMBER: 2013-0050


STATUS: 100% CONSTRUCTION DOCUMENTS ISSUED FOR BID

WALL SECTIONS

A313R

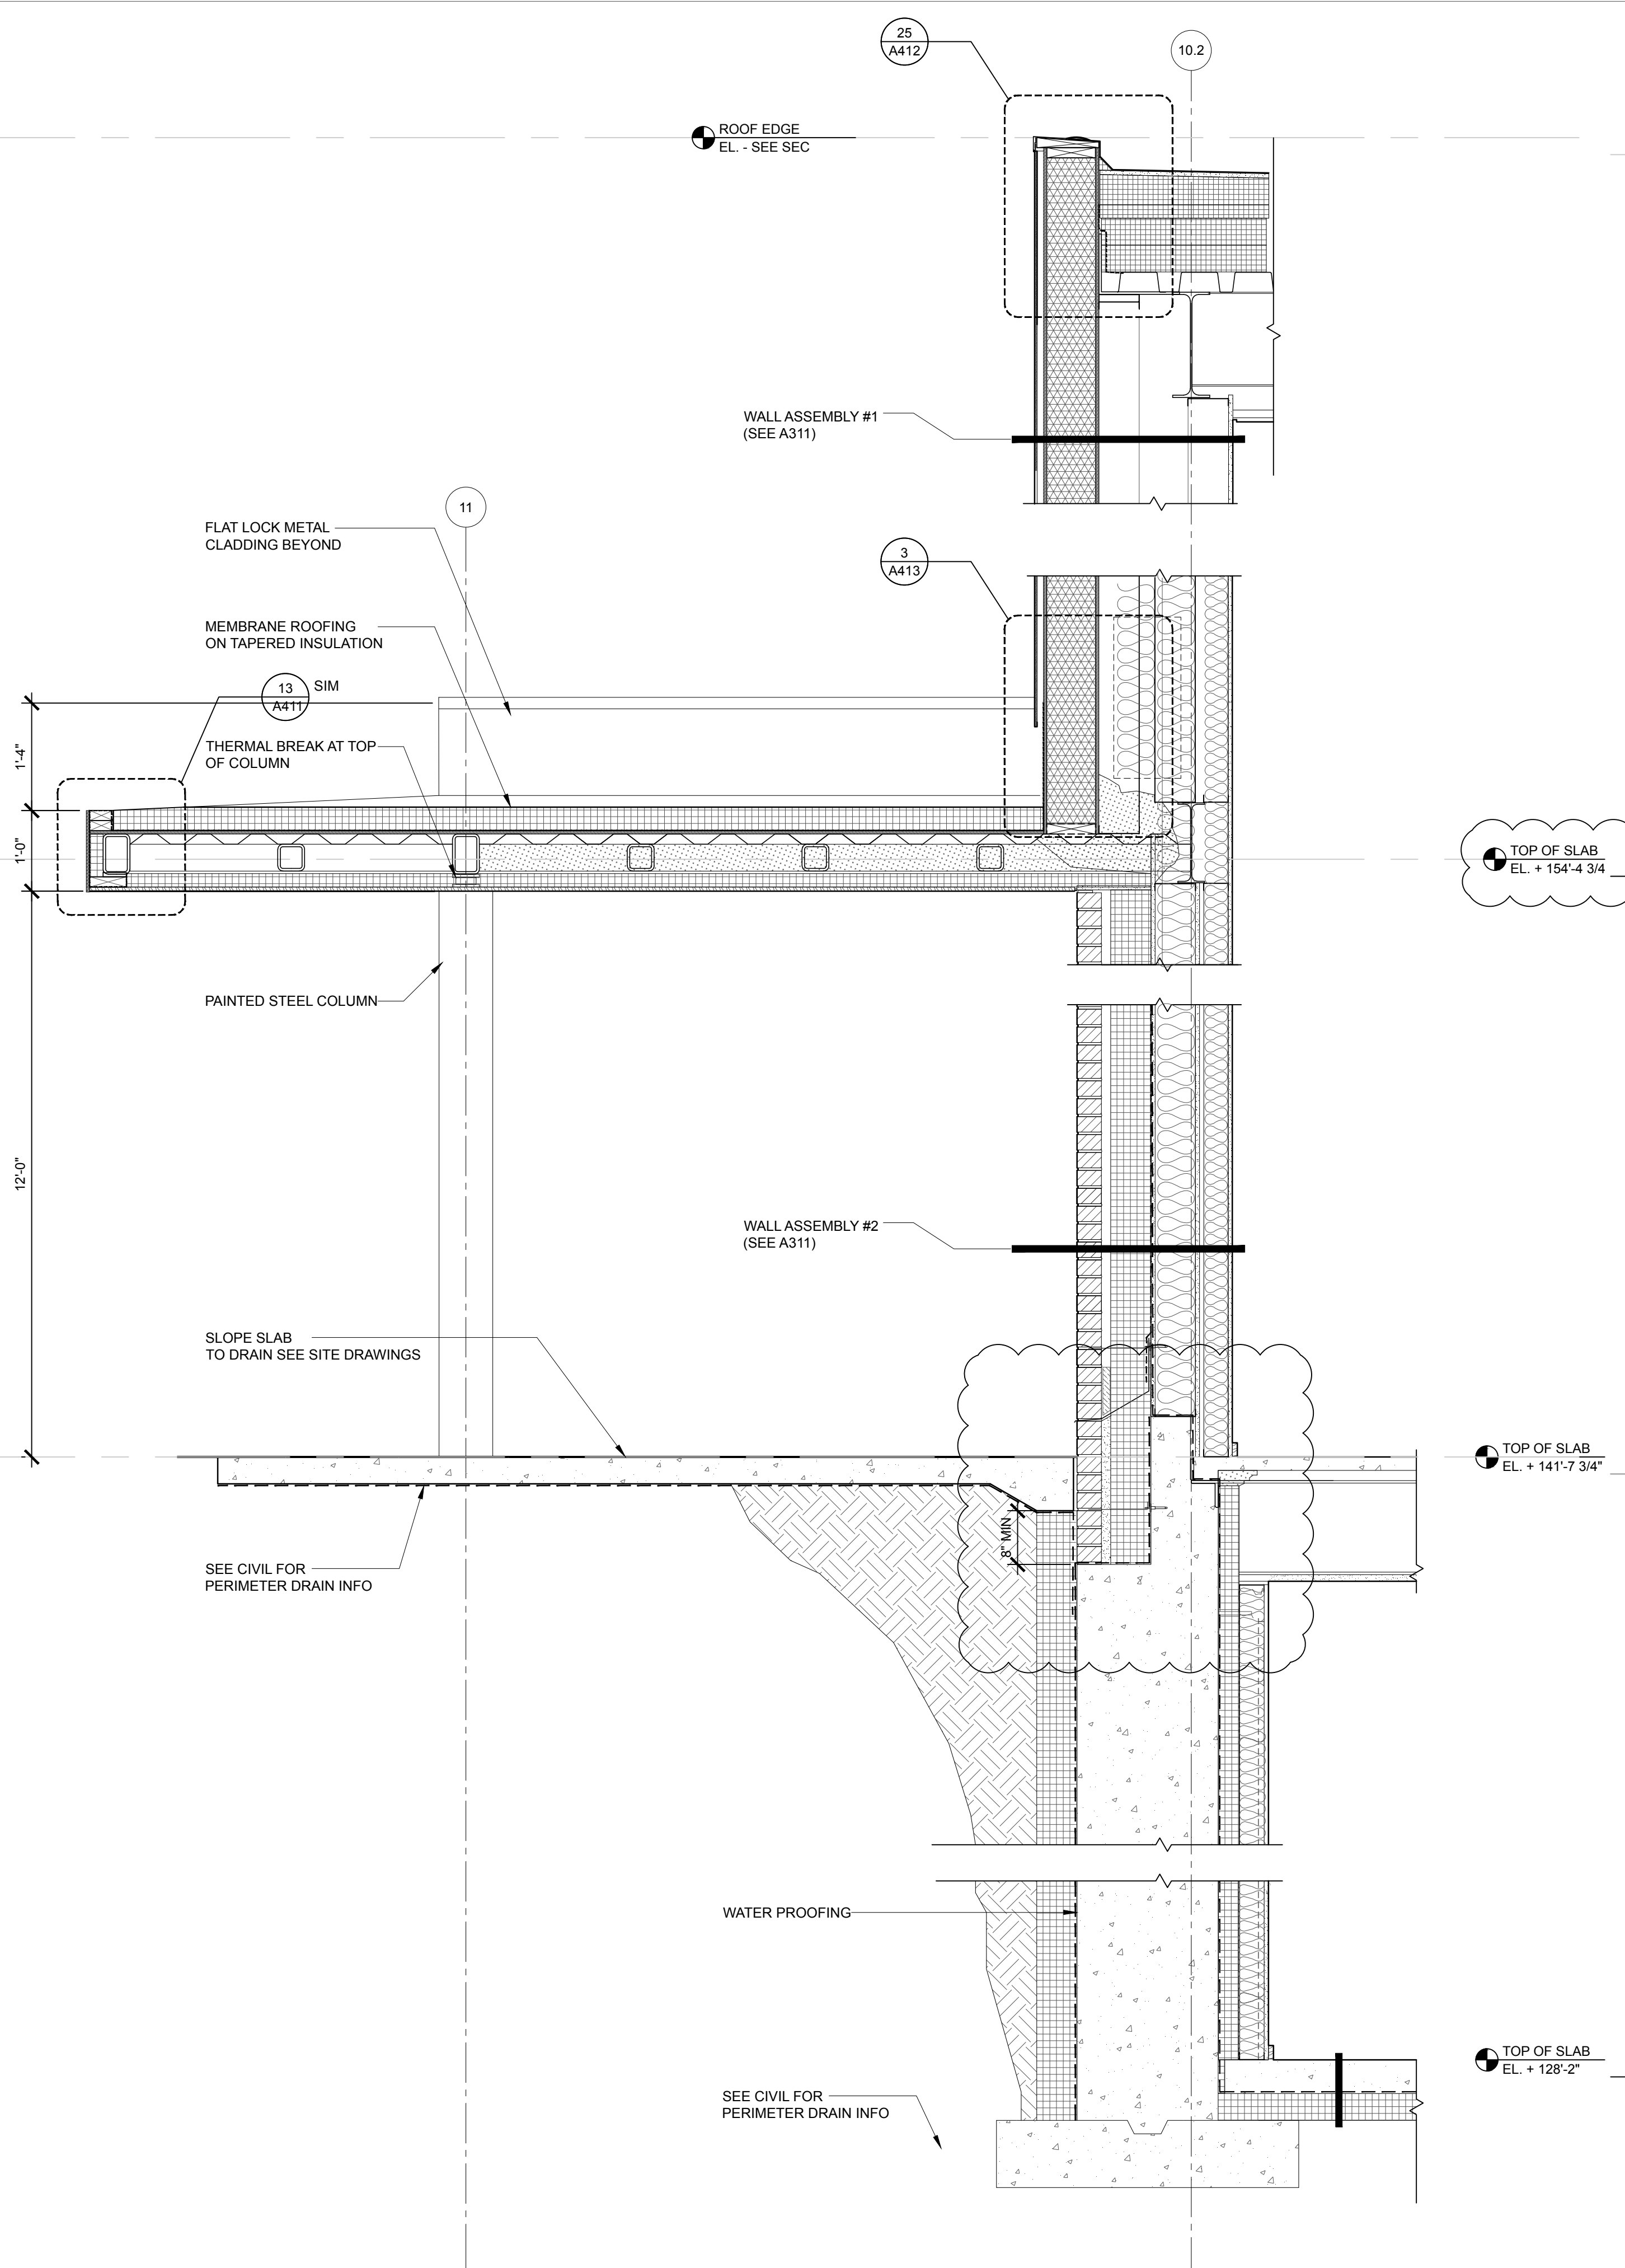

6 WALL SECTION, TYPICAL
SCALE: 3/4" = 1'-0"

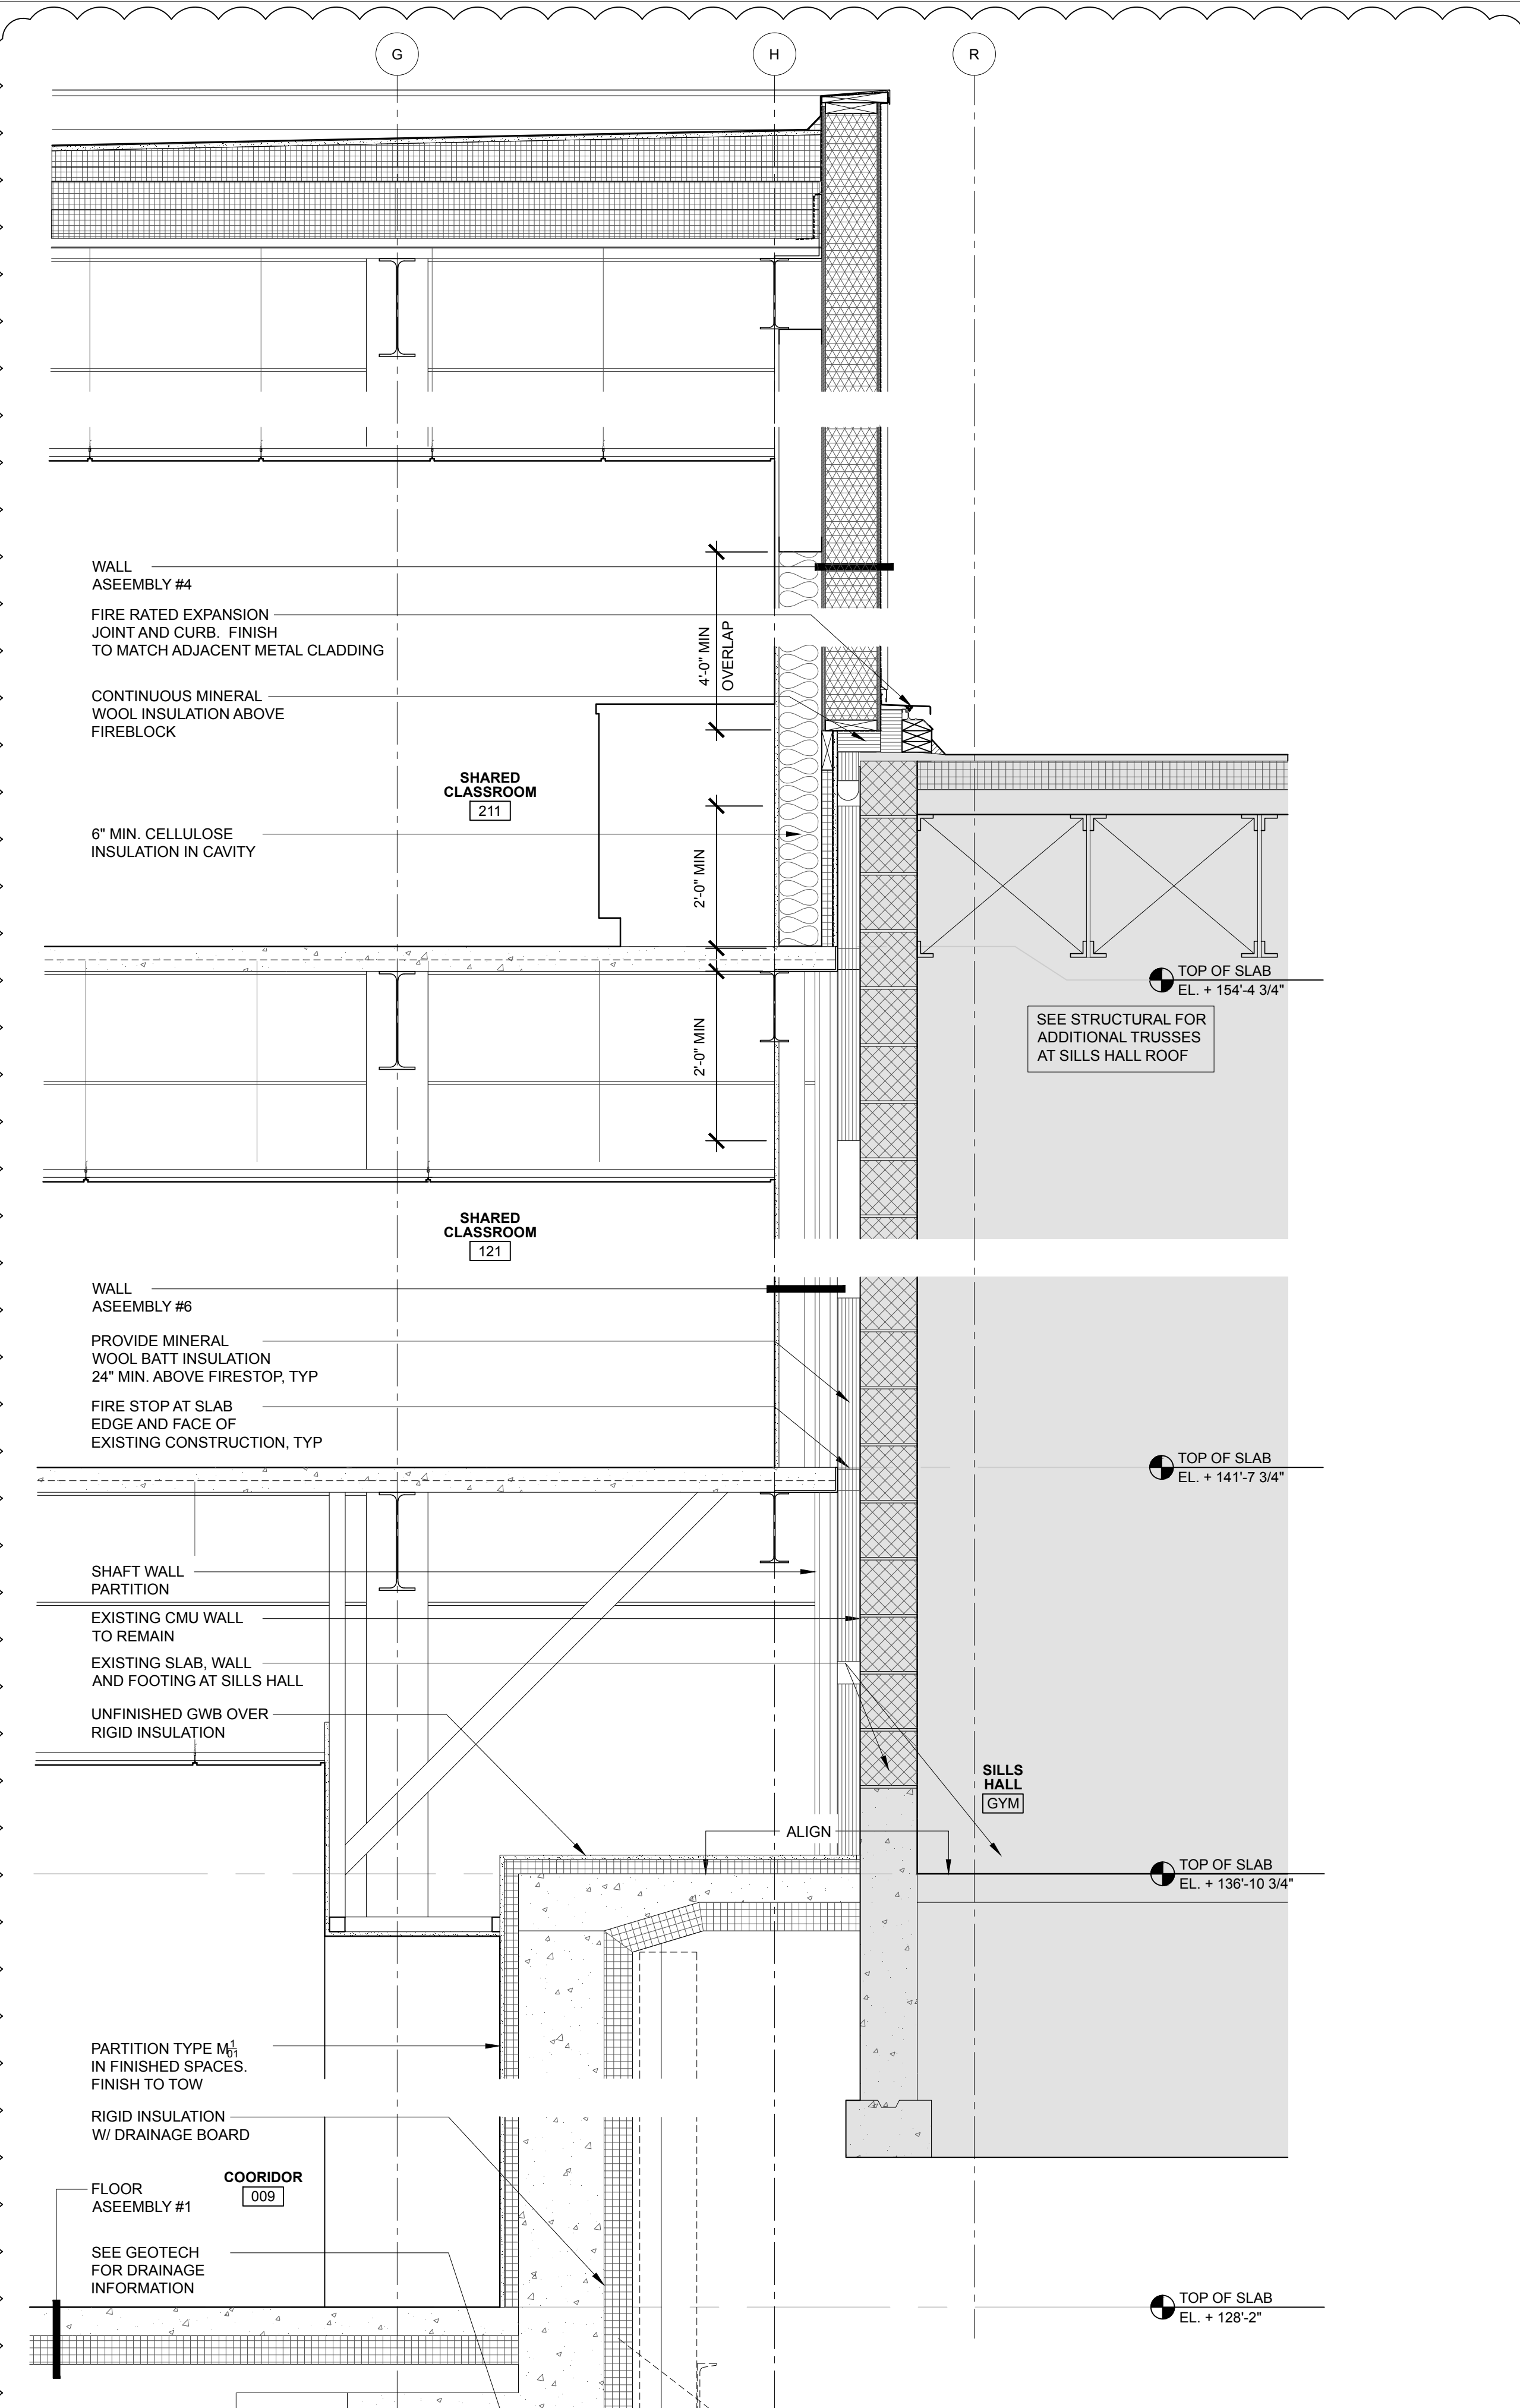

7 WALL SECTION AT SILLS
SCALE: 3/4" = 1'-0"

