


3 MAIN LEVEL FLOOR PLAN - EC PERFORM SPACE
SCALE: 1/4" = 1'-0"

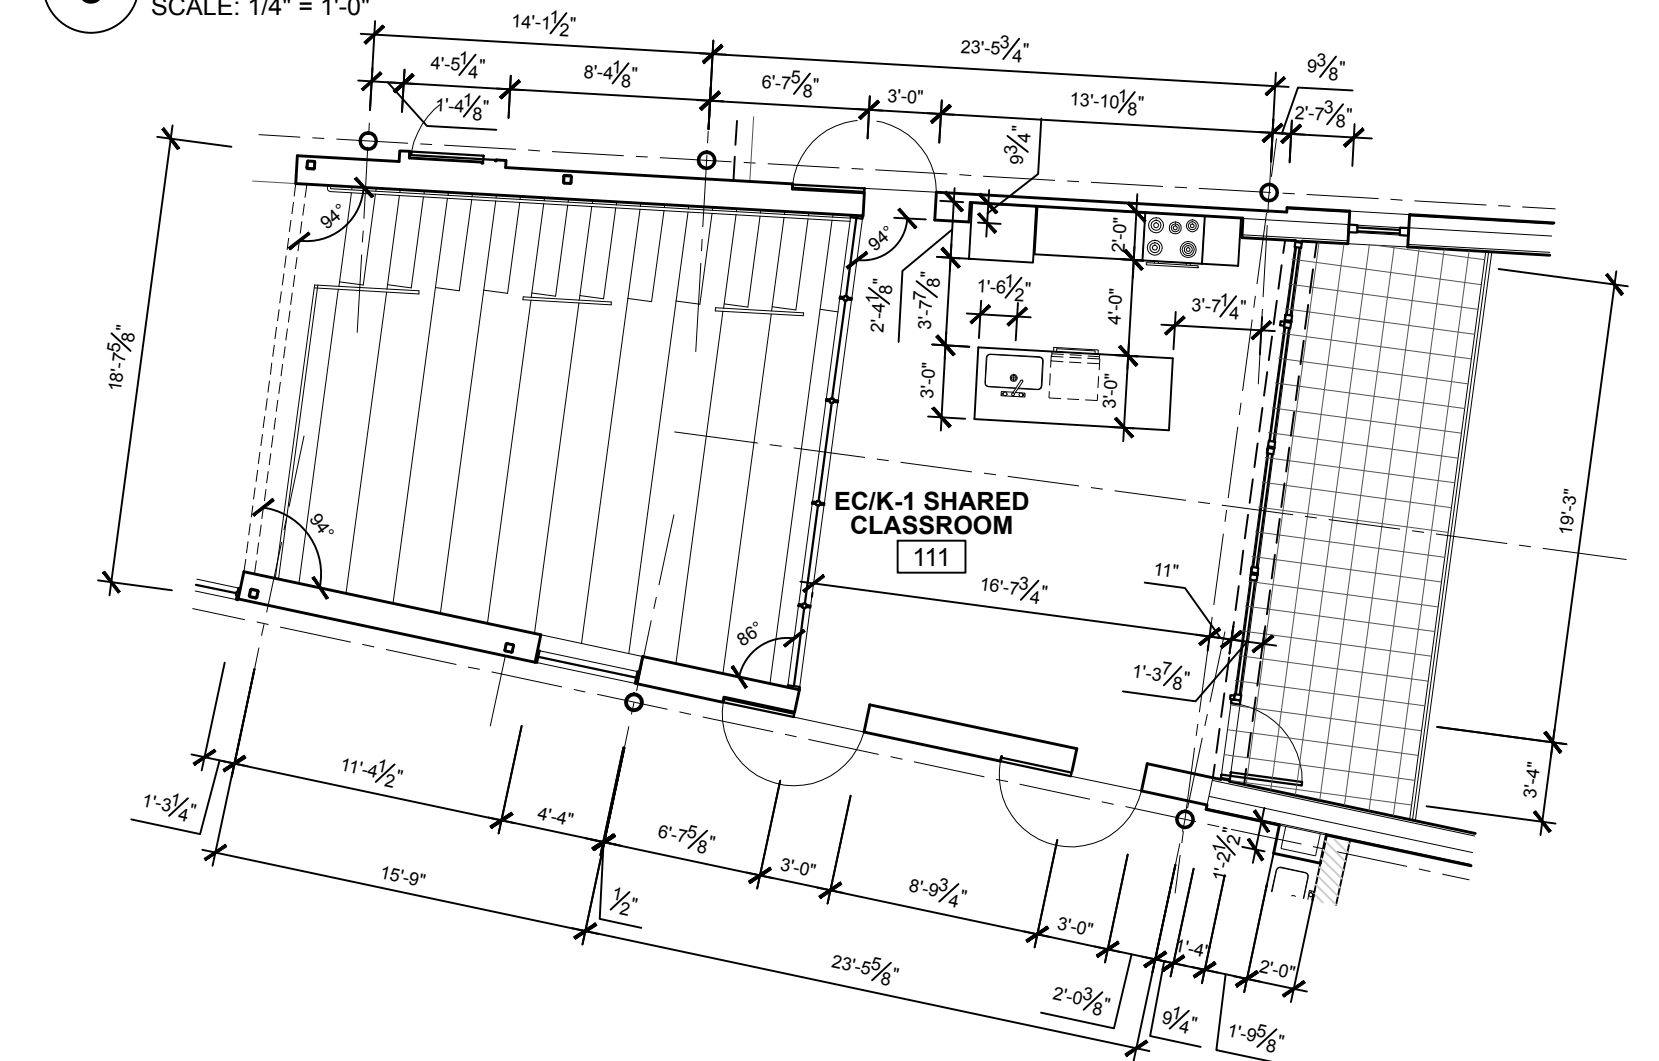


2 MAIN LEVEL FLOOR PLAN - SHARED CLASSROOM
SCALE: 1/8" = 1'-0"

1 MAIN LEVEL FLOOR PLAN
SCALE: 1/8" = 1'-0"

NEW SHEET

PROJECT NAME:
**WAYNFLEET
LOWER SCHOOL
ADDITION & RENOVATIONS**

WAYNFLEET SCHOOL
360 SPRING STREET
PORTLAND, MAINE 04102

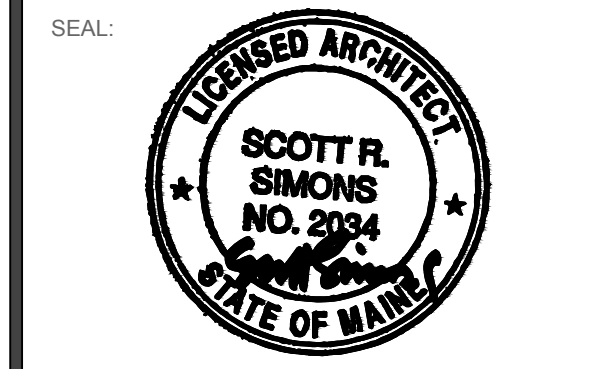


THIS DRAWING IS THE PROPERTY OF SCOTT SIMONS ARCHITECTS (SSA) AND IS NOT TO BE COPIED OR REPRODUCED IN PART OR WHOLE. © 2016 © SCOTT SIMONS ARCHITECTS, LLC

REVISION:

NO.	DESCRIPTION	DATE
1	ADDENDUM #1 - 30 JANUARY 2017	DATE
2	ADDENDUM #2 - 06 FEBRUARY 2017	DATE
3	ADDENDUM #3 - 13 FEBRUARY 2017	DATE
4	ADDENDUM #4 - 31 MARCH 2017 [POST BID]	DATE
5		DATE
6		DATE

DATE OF ISSUE: 12 JANUARY 2017
PROJECT NUMBER: 2013-0050
STATUS: 100% CONSTRUCTION DOCUMENTS ISSUED FOR BID

- GENERAL NOTES:**
- INTERIOR WALL DIMENSIONS PROVIDED FROM CL OF WALL UNLESS OTHERWISE NOTED.
 - DIMENSIONS FROM EXTERIOR WALLS PROVIDED FROM INSIDE FACE OF FRAMING, UNLESS OTHERWISE NOTED.
 - ALL WINDOW DIMENSIONS DESCRIBE ROUGH OPENINGS UNLESS OTHERWISE NOTED.
 - INTERIOR DOORS DIMENSIONED TO INSIDE FACE OF FRAME, UNLESS OTHERWISE NOTED.
 - FLOOR DRAINS TO BE CENTERED IN ROOM UNLESS OTHERWISE NOTED.
 - ALL CORRIDORS SERVING AS EGRESS ROUTES TO BE 6'-0" MIN CLEAR, TYP.
 - A.S.O.G. - ABOVE SLAB ON GRADE AT EL. +128'-2"

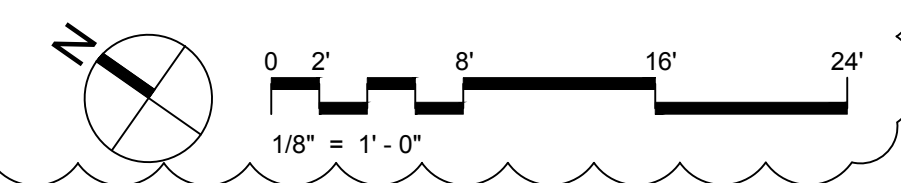

**MAIN LEVEL
DIMENSION PLAN**

A112