


- TOP OF ROOF, FOUNDERS, VIF
EL. + 172' - 11 1/4"
- TOP OF ROOF
EL. + 172' - 8 1/4"
- TOP OF PARAPET
EL. + 167' - 11"
- TOP OF FIN. FLOOR
FOUNDERS, VIF
EL. + 154' - 4 3/4", VIF
- TOP OF FIN. FLOOR
FOUNDERS, VIF
EL. + 143' - 9"
- TOP OF FIN. FLOOR
EL. + 141' - 7 3/4"
- TOP OF FIN. FLOOR
EL. + 128' - 2"

1 WEST ELEVATION
SCALE: 1/8" = 1'-0"

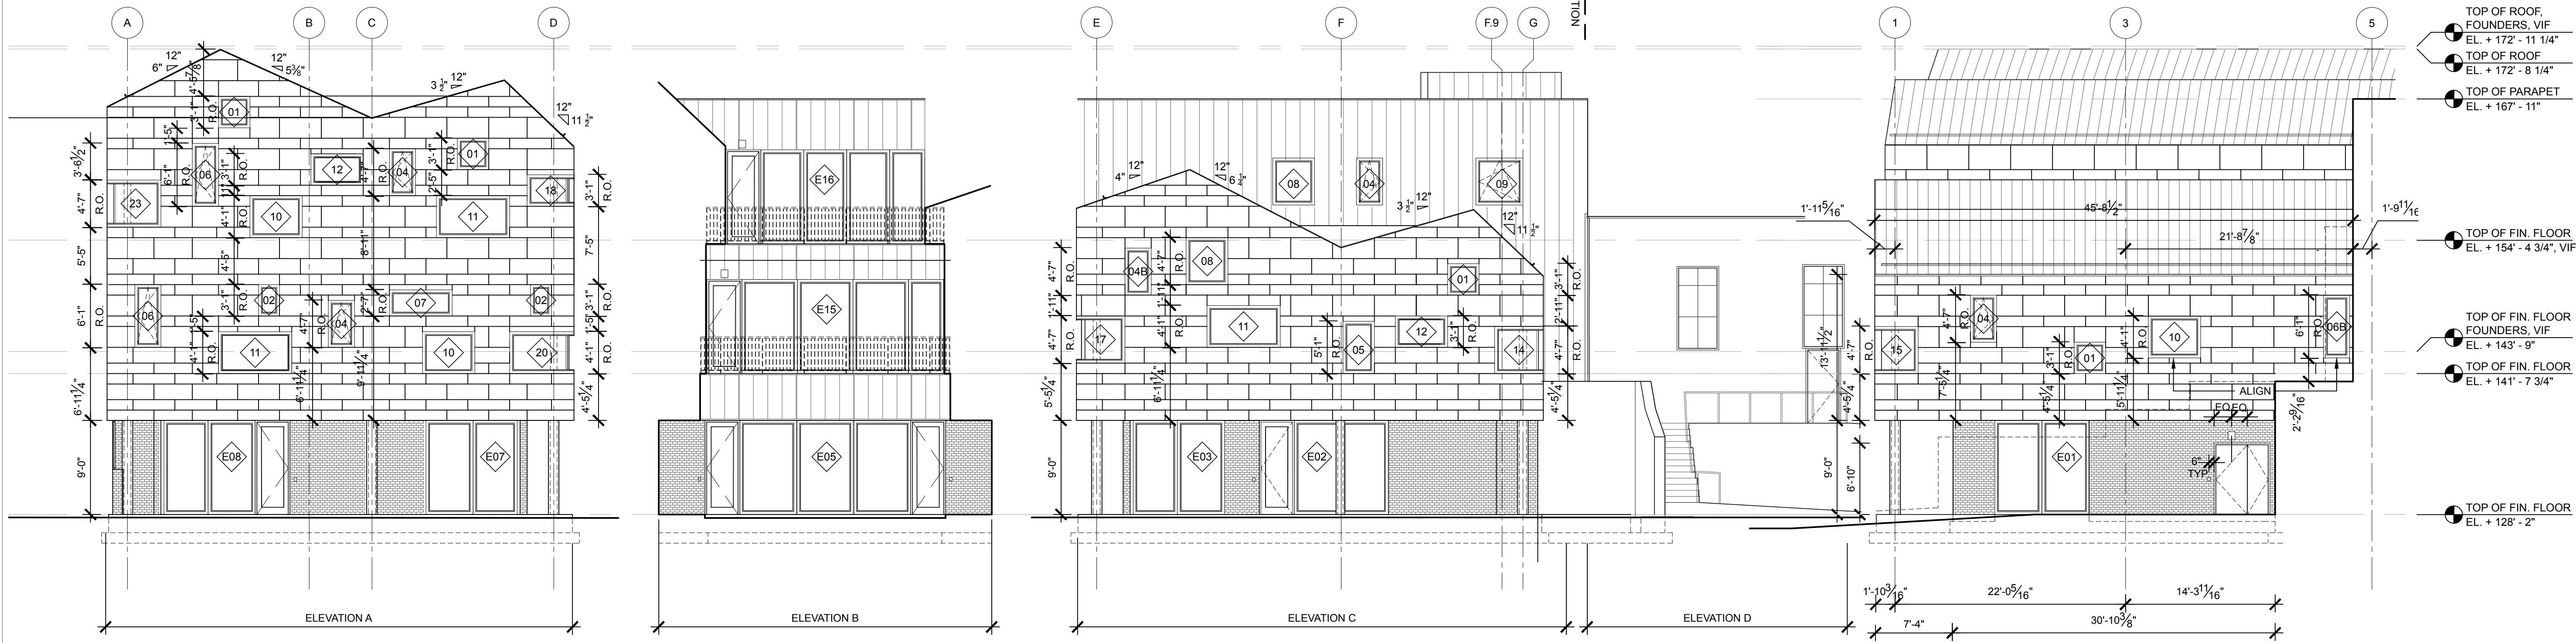

- TOP OF ROOF, FOUNDERS, VIF
EL. + 172' - 11 1/4"
- TOP OF ROOF
EL. + 172' - 8 1/4"
- TOP OF PARAPET
EL. + 167' - 11"
- TOP OF FIN. FLOOR
EL. + 154' - 4 3/4", VIF
- TOP OF FIN. FLOOR
FOUNDERS, VIF
EL. + 143' - 9"
- TOP OF FIN. FLOOR
EL. + 141' - 7 3/4"
- TOP OF FIN. FLOOR
EL. + 128' - 2"

2 SOUTH ELEVATION
SCALE: 1/8" = 1'-0"

3 EAST ELEVATION
SCALE: 1/8" = 1'-0"

