

REVISION TO SHEET A142:

MAIN LEVEL ROOM FINISH SCHEDULE									
NO.	ROOM NAME	FLOOR			WALLS			CEILING	NOTES
		FLOOR	BASE	NORTH	EAST	SOUTH	WEST		
100	VESTIBULE	WOM	WD 2	-	-	GWB	-	WD 2	
101	LOBBY	PT 1	PT 5	GWB	GWB	GWB	GWB	WD 2	
102	FAC. SUPPORT OFF.	PT1	PT 5	GWB	GWB	GWB	GWB	ACT	
102B	AID OFFICE	PT1	PT 5	GWB	GWB	GWB	GWB	ACT	
104	K-1 ENTRY	PT 3	PT 6	-	GWB	-	GWB	ACT	
104A	STORAGE	PT 3	RB	GWB	GWB	GWB	GWB	GWB	
105A	K-1 CLASSROOM	PT3/CPT 1	WD 2	GWB	GWB	GWB	GWB	ACT	
105B	K-1 CLASSROOM	CPT 1	WD 2	GWB	GWB	GWB	GWB	ACT	
105C	K-1 CLASSROOM	CPT 1	WD 2	GWB	GWB	GWB	GWB	ACT	
105D	K-1 CLASSROOM	CPT 1	WD 2	GWB	GWB	GWB	GWB	ACT	
105E	K-1 CLASSROOM	CPT 1	WD 2	GWB	GWB	GWB	GWB	ACT	
106	HC TOILET	PT 3	PT 2/PT 6	GWB	PT 2	GWB	GWB	GWB	PT 2 AT WET WALLS ONLY
107	TOILET	PT 3	PT 2/PT 6	GWB	PT 2	GWB	GWB	GWB	PT 2 AT WET WALLS ONLY
108	TOILET	PT 3	PT 2/PT 6	GWB	PT 2	GWB	GWB	GWB	PT 2 AT WET WALLS ONLY
109	TOILET	PT 3	PT 2/PT 6	GWB	PT 2	GWB	GWB	GWB	PT 2 AT WET WALLS ONLY
110	WASHROOM	PT 3	PT 2/PT 6	GWB	GWB	GWB	PT 2 / GWB	GWB	PT 2 AT WET WALLS ONLY
111	EC/K-1 SHARED	PT 3	PT 2/PT 6	GWB	GWB	GWB	GWB	ACT	
112	TERRACE	-	-	-	-	-	-	-	
113	EC ENTRY	PT 1	PT 5	-	GWB	-	GWB	ACT	
114A	EC CLASSROOM	PT3/CPT 1	WD 2	GWB	GWB	GWB	GWB	ACT	
114B	EC CLASSROOM	PT3/CPT 1	WD 2	GWB	GWB	GWB	GWB	ACT	
114C	EC CLASSROOM	PT3/CPT 1	WD 2	GWB	GWB	GWB	GWB	ACT	
114D	EC CLASSROOM	CPT 1	WD 2	GWB	GWB	GWB	GWB	ACT	
115	EC PERFORMANCE	CPT 1	WD 2	GWB	GWB	-	GWB	GWB	
116	TEACHER OFFICE	PT 3	WD 2	GWB	GWB	GWB	GWB	ACT	
117	STORAGE	CPT 1	RB	GWB	GWB	GWB	GWB	GWB	
118	WASHROOM/TOILET	PT 3	PT 2/PT 6	PT 2	GWB	PT 2	GWB	GWB	PT 2 AT WET WALLS ONLY
119	HC TOILET	PT 3	PT 2/PT 6	GWB	GWB	PT 2	GWB	GWB	PT 2 AT WET WALLS ONLY
120A	RESOURCE LIBRARY	CPT 1	WD1	GWB	GWB	GWB	GWB	ACT	
120B	RESOURCE DESK	PT 3	PT 6	GWB	GWB	GWB	GWB	ACT	AT ENTRY AND HALL
121	SHARED CLASSRM.	CPT 1	WD2	GWB	GWB	GWB	GWB	ACT	
122	HC TOILET	PT3	PT 2/PT 6	GWB	GWB	PT 2	GWB	GWB	PT 2 AT WET WALLS ONLY
123	JAN. CLOSET	SC	RB	FRP	FRP	FRP	FRP	GWB	
S11	STAIR	RT 1 / RT 2	WD 2	GWB	GWB	GWB	GWB	GWB	RT 1 AT LANDING
S21	STAIR	CPT 2	WD 2	GWB	GWB	GWB	GWB	GWB	
S31	STAIR	RT 1 / RT 2	RB	WD 3	GR 1	WD 3	-	GWB	
S41	STAIR	RT 1 / RT 2	RB	GWB	GWB	GWB	GWB	GWB	

MATERIAL LEGEND				
CODE	MATERIAL	B.O.D. MANUFACTURER	PRODUCT	FINISH / COLOR
GWB	PAINTED GWB	N/A	N/A	SEE FINISH SCHEDULE
WD 1	WOOD	N/A	N/A -1 x 4	CLEAR FINISH MAPLE HARDWOOD
WD 2	WOOD BASE	N/A	N/A -1 x 4	PAINTED
WD 3*	WOOD CEILING	N/A	PANELIZED CUSTOM LINEAR DOUG FIR CLNG.	CLR PC SATIN LAQUER FINISH
RB	RESILIENT BASE	ARMSTRONG	4" BASE VINYL	SILVER-GREY
ACT	ACOUSTIC CEILING TILE	USG	OLYMPIA MICRO #4755	W/ 3/8" SUPRAFINE SUSPENSION SYSTEM
CPT 1	CARPET ONE	INTERFACE	WW865 WORLD WOVEN	105373 GLEN WARP, 105367 HEATHER WARP, 105369 HIGHLAND WARP*
CPT 2	CARPET TWO	TANDUS CENTIVA	BROADLOOM STRATIFY 44054	ENDIVE 00610
CPT 3	SHEET CARPET W/RUBBER NOSINGS			
FRP	FIBERGLASS REINFORCED PANEL		ON MR GWB	WHITE/SMOOTH
PT 1	PORCELAIN TILE 1	DALTILE	PORTFOLIO 12" X 24"	DOVE GREY
PT 2	PORCELAIN TILE WALL	DALTILE	PORTFOLIO 2" X 2" MOSAIC	DOVE GREY
PT 3	PORCELAIN TILE 2- RECT.	DALTILE	PORTFOLIO 12" X 24"	ASH GREY
PT 4	PORCELAIN TILE	ATLAS CONCORDE	TRUST TILE, TRUST SCALINO STAIR TILE	TRUST-TITANIUM (ADD ALT. #2)
PT 5	PORCELAIN TILE BASE 1	DALTILE	PORTFOLIO 3" X 12" BULLNOSE	DOVE GREY
PT 6	PORCELAIN TILE BASE 2	DALTILE	PORTFOLIO 3" X 12" BULLNOSE	ASH GREY
RT 1	RUBBER TILE	JOHNSONITE		
RT2	RUBBER TREAD/RISER	JOHNSONITE	INTEGRAL TREAD W/RISER	BMTR
SC	SEALED CONCRETE			
WOM	WALK-OFF MAT	MATS INC.	SUPREME NOP	DARK GRAY
*	CUSTOM PATTERN TO BE FINALIZED W/ARCHITECT			

GENERAL FINISH NOTES

- GWB NOTES: MOISTURE RESISTANT QUIET ROCK TO BE INSTALLED AT ALL TOILET PARTITION ENCLOSURES. ALL OTHER WET WALLS TO HAVE MOISTURE RESISTANT GWB, TYP.

REVISION TO SHEET A143:

UPPER LEVEL ROOM FINISH SCHEDULE										
NO.	ROOM NAME	FLOOR			WALLS			CEILING	NOTES	
		FLOOR	BASE	NORTH	EAST	SOUTH	WEST			
201	UPPER LANDING	PT 1	PT 5	GWB	GWB	GWB	GWB	ACT		
201A	CUBBIES	PT 3	PT 6	GWB	GWB	GWB	GWB	ACT		
201B	JANITOR CLOSET	SC	RB	FRP	FRP	FRP	FRP	GWB		
201C	TELECOM CLOSET	SC	RB	GWB						
203	OUTDOOR BALCONY	-	-	-	-	-	-	-		
204	2-3 ENTRY	CPT1 / PT3	WD 2	-	GWB	-	GWB	ACT		
204A	STORAGE	PT 3	RB 1	GWB	GWB	GWB	GWB	GWB		
205A	2-3 CLASSROOM	CPT 1	WD 2	GWB	GWB	GWB	GWB	ACT		
205B	2-3 CLASSROOM	CPT 1	WD 2	GWB	GWB	GWB	GWB	ACT		
205C	2-3 CLASSROOM	CPT 1	WD 2	GWB	GWB	GWB	GWB	ACT		
205D	2-3 CLASSROOM	CPT 1	WD 2	GWB	GWB	GWB	GWB	ACT		
205E	2-3 CLASSROOM	CPT1 / PT3	WD 2	GWB	GWB	GWB	GWB	ACT		
206	HC TOILET	PT 3	PT 2/PT 6	GWB	PT 2	GWB	GWB	GWB	PT 2 AT WET WALLS ONLY	
207	TOILET	PT 3	PT 2/PT 6	GWB	PT 2	GWB	GWB	GWB	PT 2 AT WET WALLS ONLY	
208	TOILET	PT 3	PT 2/PT 6	GWB	PT 2	GWB	GWB	GWB	PT 2 AT WET WALLS ONLY	
210	WASHROOM	PT 3	PT 2/PT 6	GWB	GWB	GWB	PT 2 / GWB	GWB	PT 2 AT WET WALLS ONLY	
211	4-5 CLASSROOM	PT1/CPT 1	WD 2	GWB	GWB	GWB	GWB	ACT	CPT 1 AREA	
212	SPANISH OFFICE	CPT 1	WD 2	GWB	GWB	GWB	GWB	ACT		
213	TOILET	PT 1	PT 2/PT 5	GWB	GWB	PT 2	GWB	GWB	PT 2 AT WET WALLS ONLY	
214	TOILET	PT 1	PT 2/PT 5	PT 2	GWB	GWB	GWB	GWB	PT 2 AT WET WALLS ONLY	
215A	4-5 CLASSROOM	CPT1 / PT3	WD 2	GWB	GWB	GWB	GWB	ACT/GWB1		
215B	4-5 CLASSROOM	CPT1 / PT3	WD 2	GWB	GWB	GWB	GWB	ACT/GWB1		
215C	4-5 CLASSROOM	CPT1 / PT3	WD 2	GWB	GWB	GWB	GWB	ACT/GWB1		
215D	4-5 CLASSROOM	CPT 1	WD 2	GWB	GWB	GWB	GWB	ACT/GWB1		
215E	4-5 CLASSROOM	CPT1 / PT3	WD 2	GWB	GWB	GWB	GWB	ACT/GWB1		
215 F	4-5 CLASSROOM	CPT 1	WD 2	GWB	GWB	GWB	GWB	ACT		
215G	4-5 CLASSROOM	CPT 1	WD 2	GWB	GWB	GWB	GWB	ACT		
219	TOILET	PT 3	PT 2/PT 6	PT 2	GWB	PT 2	GWB	GWB	PT 2 AT WET WALLS ONLY	
S12	STAIR	RT 1 / RT 2	WD 2	GWB	GWB	GWB	GWB	GWB	RT 1 AT LANDING	
S32	STAIR	RT 1 / RT 2	RB	WD 3	GR 1	WD 3	-	GWB		
S42	STAIR	RT 1 / RT 2	RB	GWB	GWB	GWB	GWB	GWB		
S52	STAIR	RT 1 / RT 2	RB	GWB	GWB	GWB	GWB	GWB		



75 York Street
Portland, Maine 04021
simonsarchitects.com
207.772.4656


DRAWING TITLE: **REVISED FINISH SCHEDULE (A142R, A143R)**
 PROJECT NAME: **WAYNFLETE LOWER SCHOOL ADDITION & RENOVATIONS**
 360 SPRING STREET / PORTLAND, MAINE 04102

THIS DRAWING IS THE PROPERTY OF SCOTT SIMONS ARCHITECTS AND IS NOT TO BE COPIED OR REPRODUCED IN PART OR WHOLE. 2017 © SCOTT SIMONS ARCHITECTS, LLC

DATE OF ISSUE: **FEBRUARY 16, 2017**
 DESCRIPTION: **ADDENDUM #3 - POST**
 SCALE: **NTS**
 PROJECT NUMBER: **2013-0050**


REVISION 1: ADDENDUM #4 31 MARCH 2017

SKA-08R

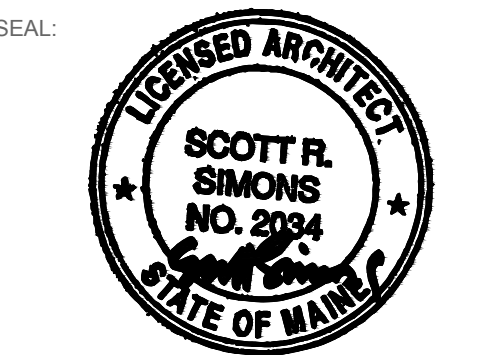


REVISION:

NO.	DATE
1	DATE
2	DATE
3	DATE
4	DATE
5	DATE
6	DATE


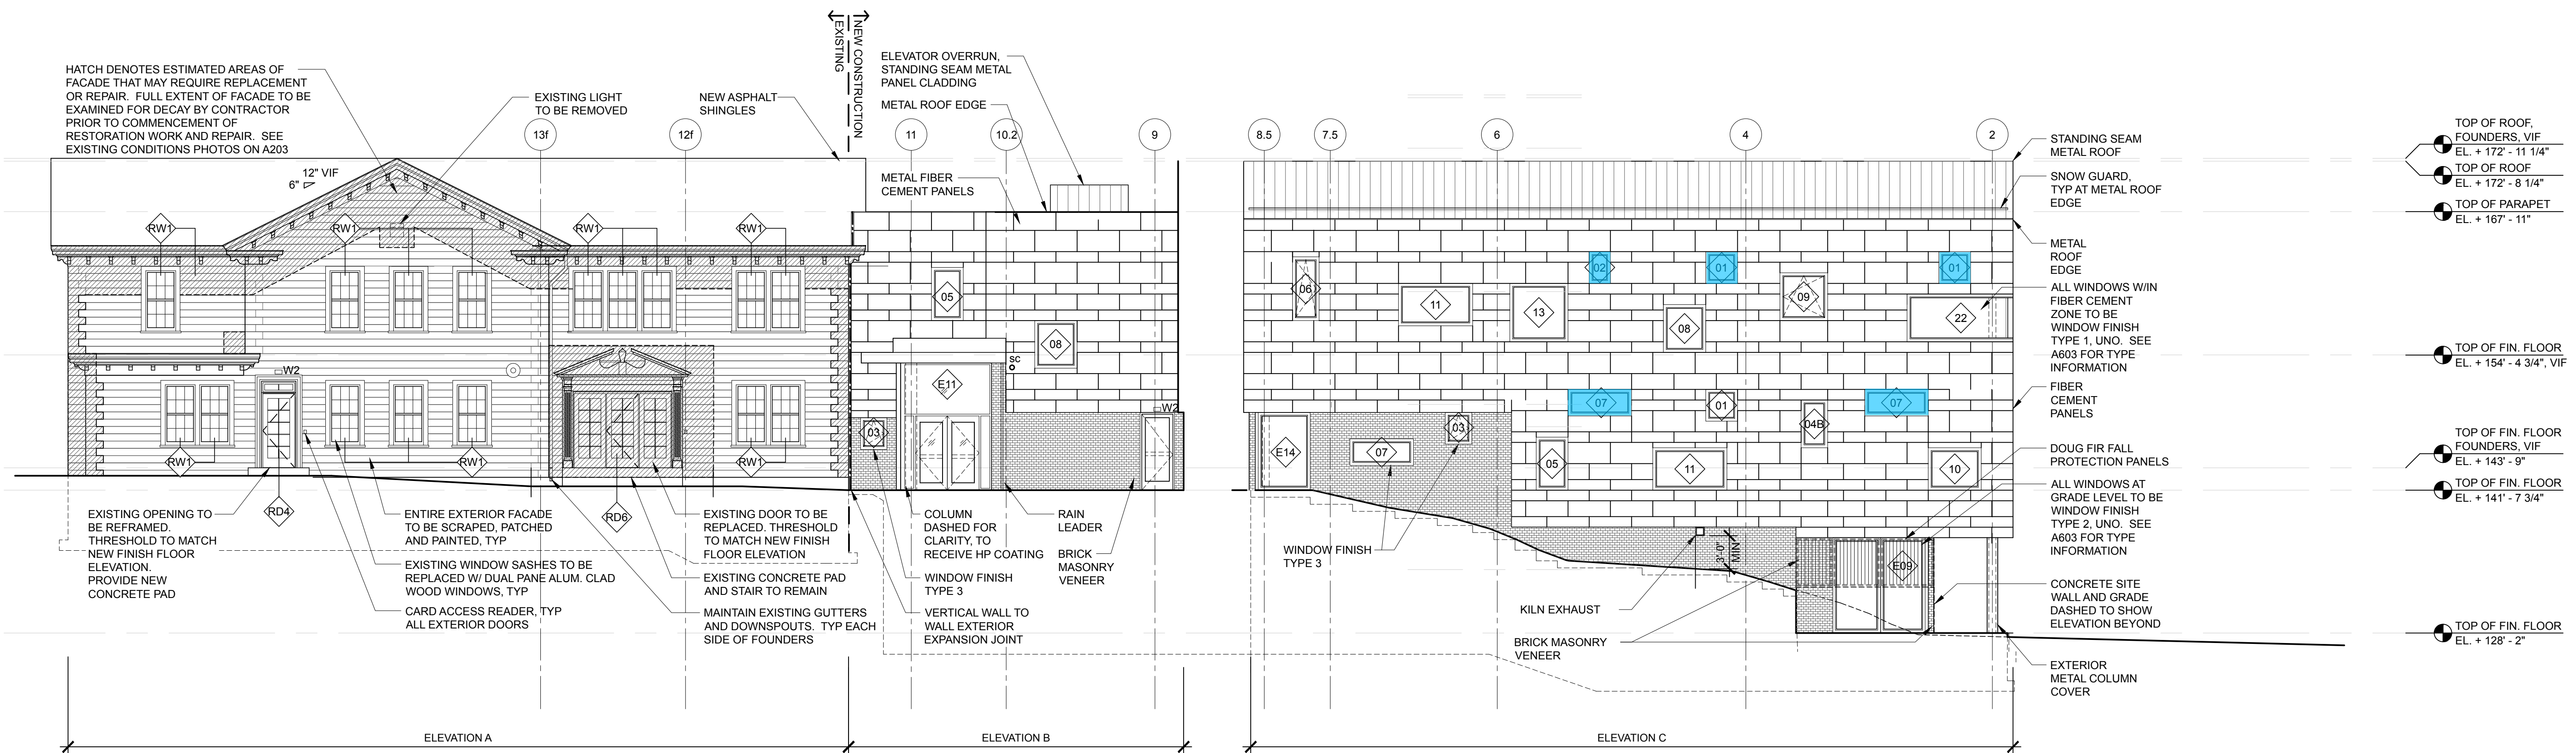


1 WEST ELEVATION
SCALE: 1/8" = 1'-0"

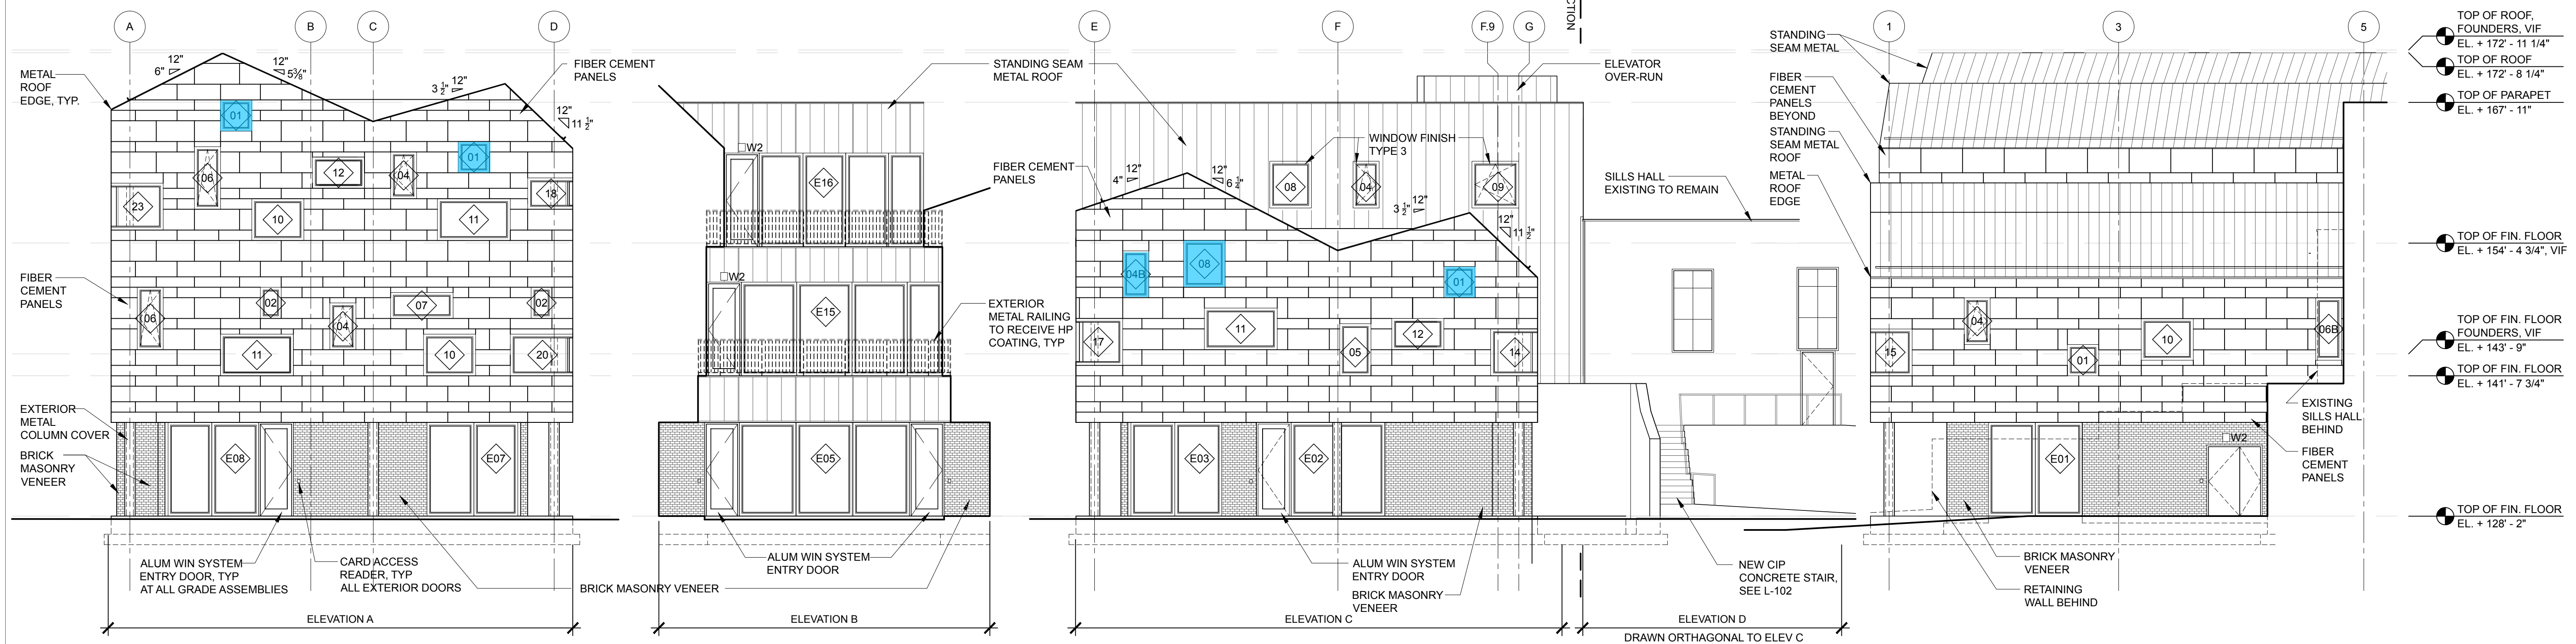

2 SOUTH ELEVATION
SCALE: 1/8" = 1'-0"

3 EAST ELEVATION
SCALE: 1/8" = 1'-0"

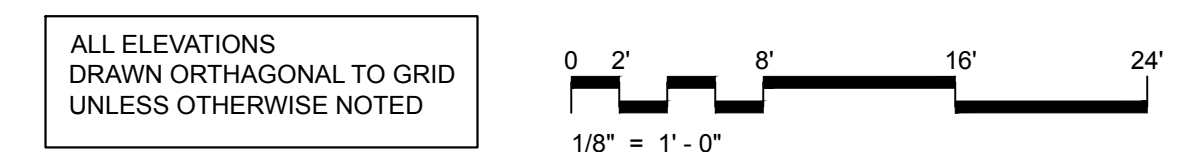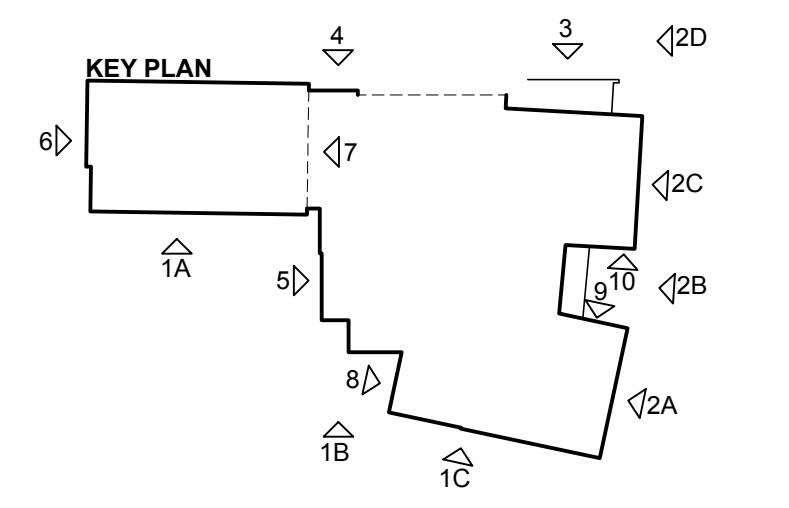

ALL ELEVATIONS
DRAWN ORTHOGONAL TO GRID
UNLESS OTHERWISE NOTED


**POST BID
POST ADDENDUM #3**

SKA-09
22 Feb 2017
MOTORIZED SHADE
CLARIFICATION
p 2 of 2

**BATTERY
OPERATED
MOTORIZED SHADE
LOCATION**

PROJECT NAME:
**WAYNFLEET
LOWER SCHOOL
ADDITION & RENOVATIONS**

WAYNFLEET SCHOOL
360 SPRING STREET
PORTLAND, MAINE 04102

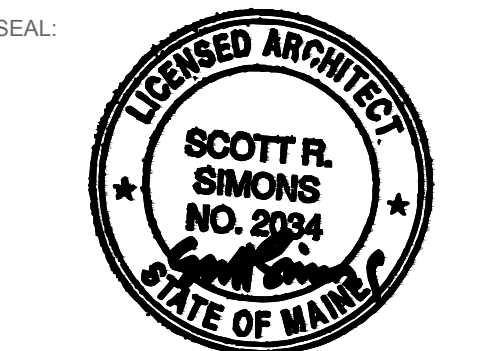

THIS DRAWING IS THE PROPERTY OF SCOTT SIMONS ARCHITECTS (SSA) AND IS NOT TO BE COPIED OR REPRODUCED IN PART OR WHOLE 2016 © SCOTT SIMONS ARCHITECTS, LLC


REVISION:

1	DATE
2	DATE
3	DATE
4	DATE
5	DATE
6	DATE


DATE OF ISSUE: 12 JANUARY 2017
PROJECT NUMBER: 2013-0050
STATUS: 100% CONSTRUCTION DOCUMENTS ISSUED FOR BID

**EXTERIOR
ELEVATIONS**


A202

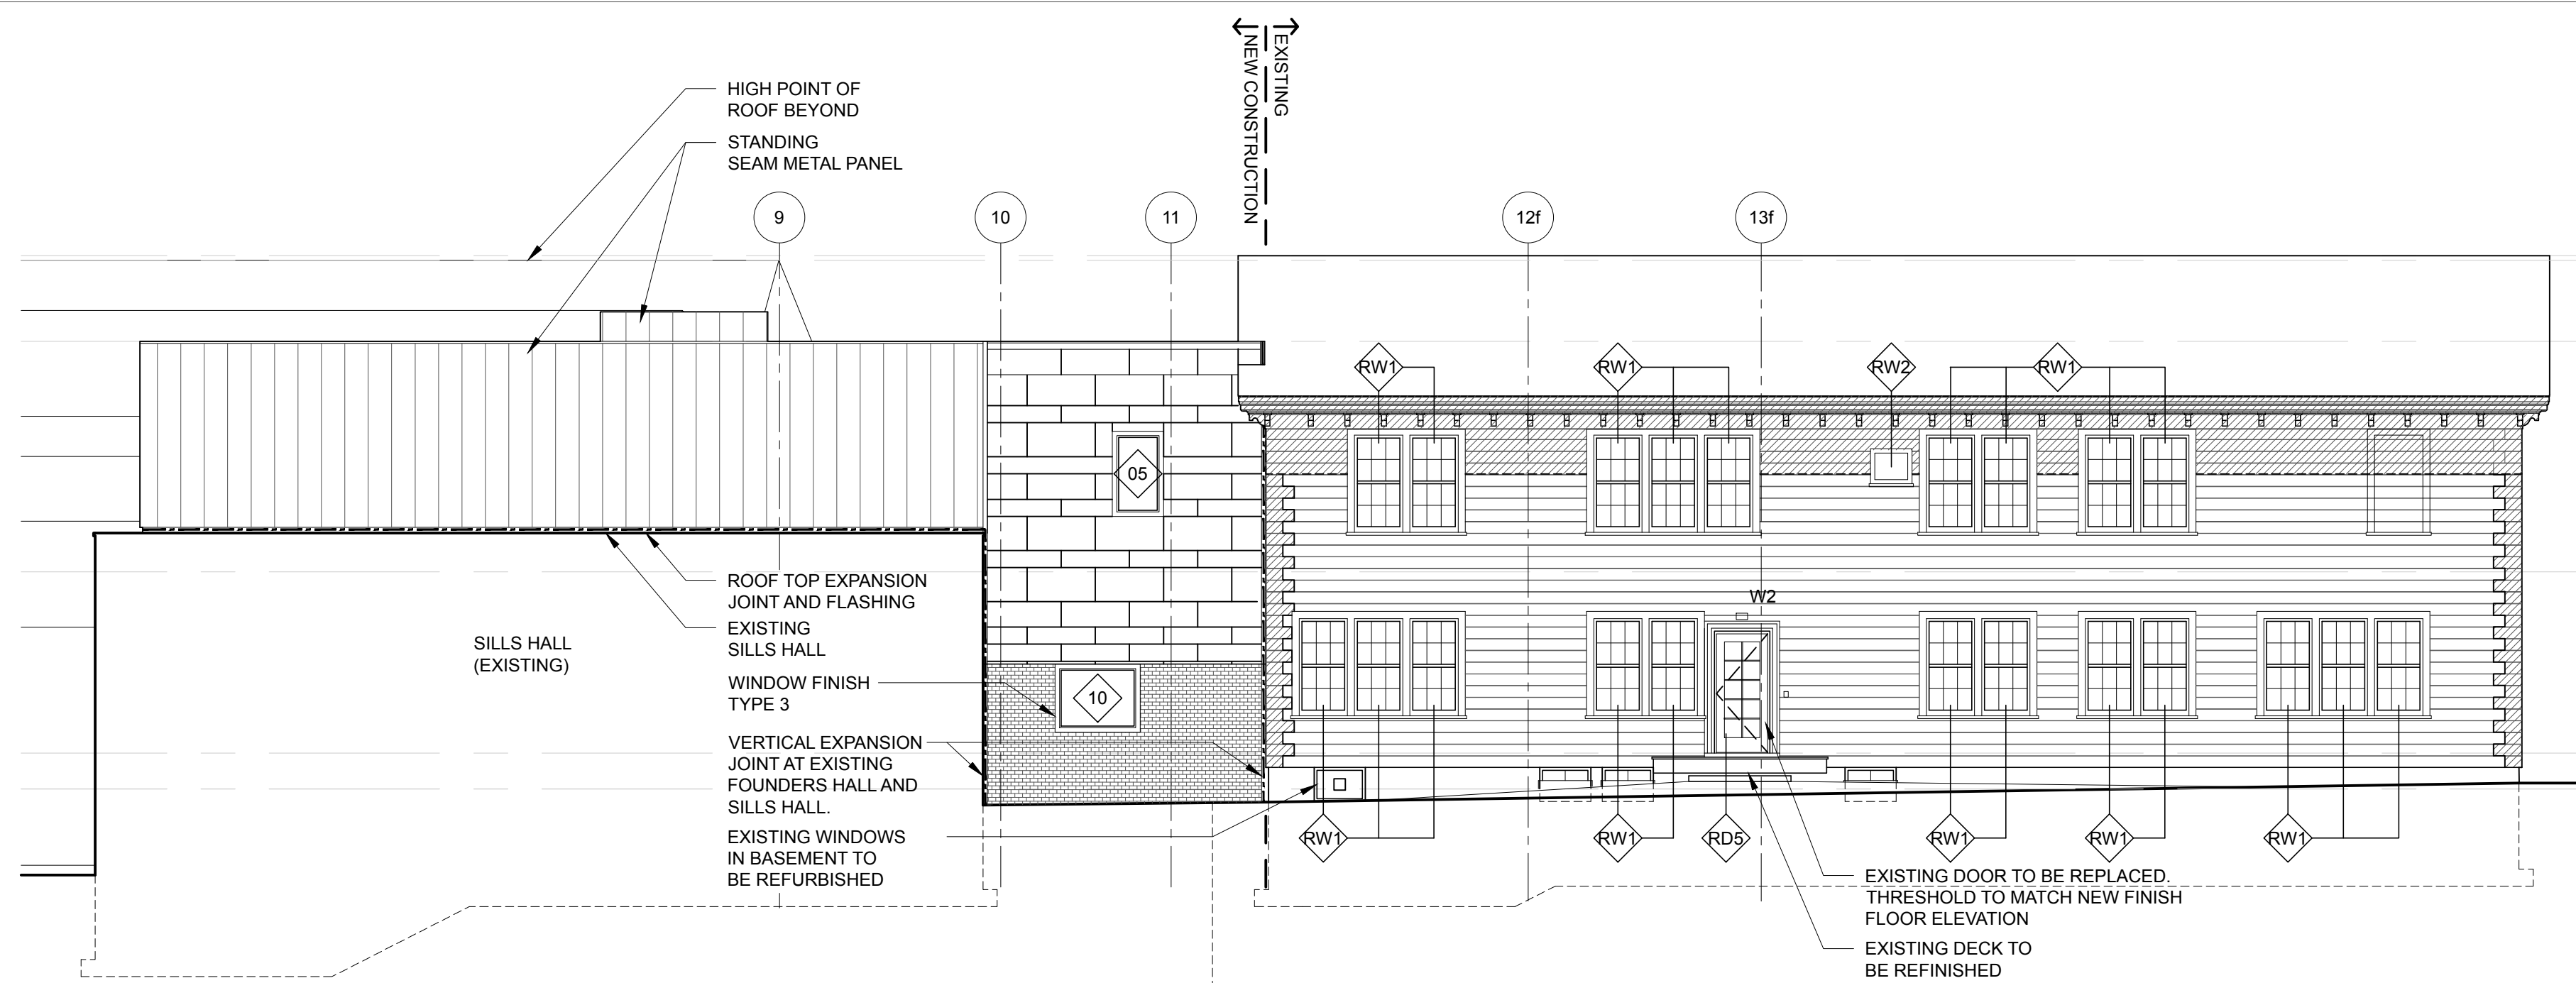


4 EAST ELEVATION: FOUNDERS
SCALE: 1/8" = 1'-0"

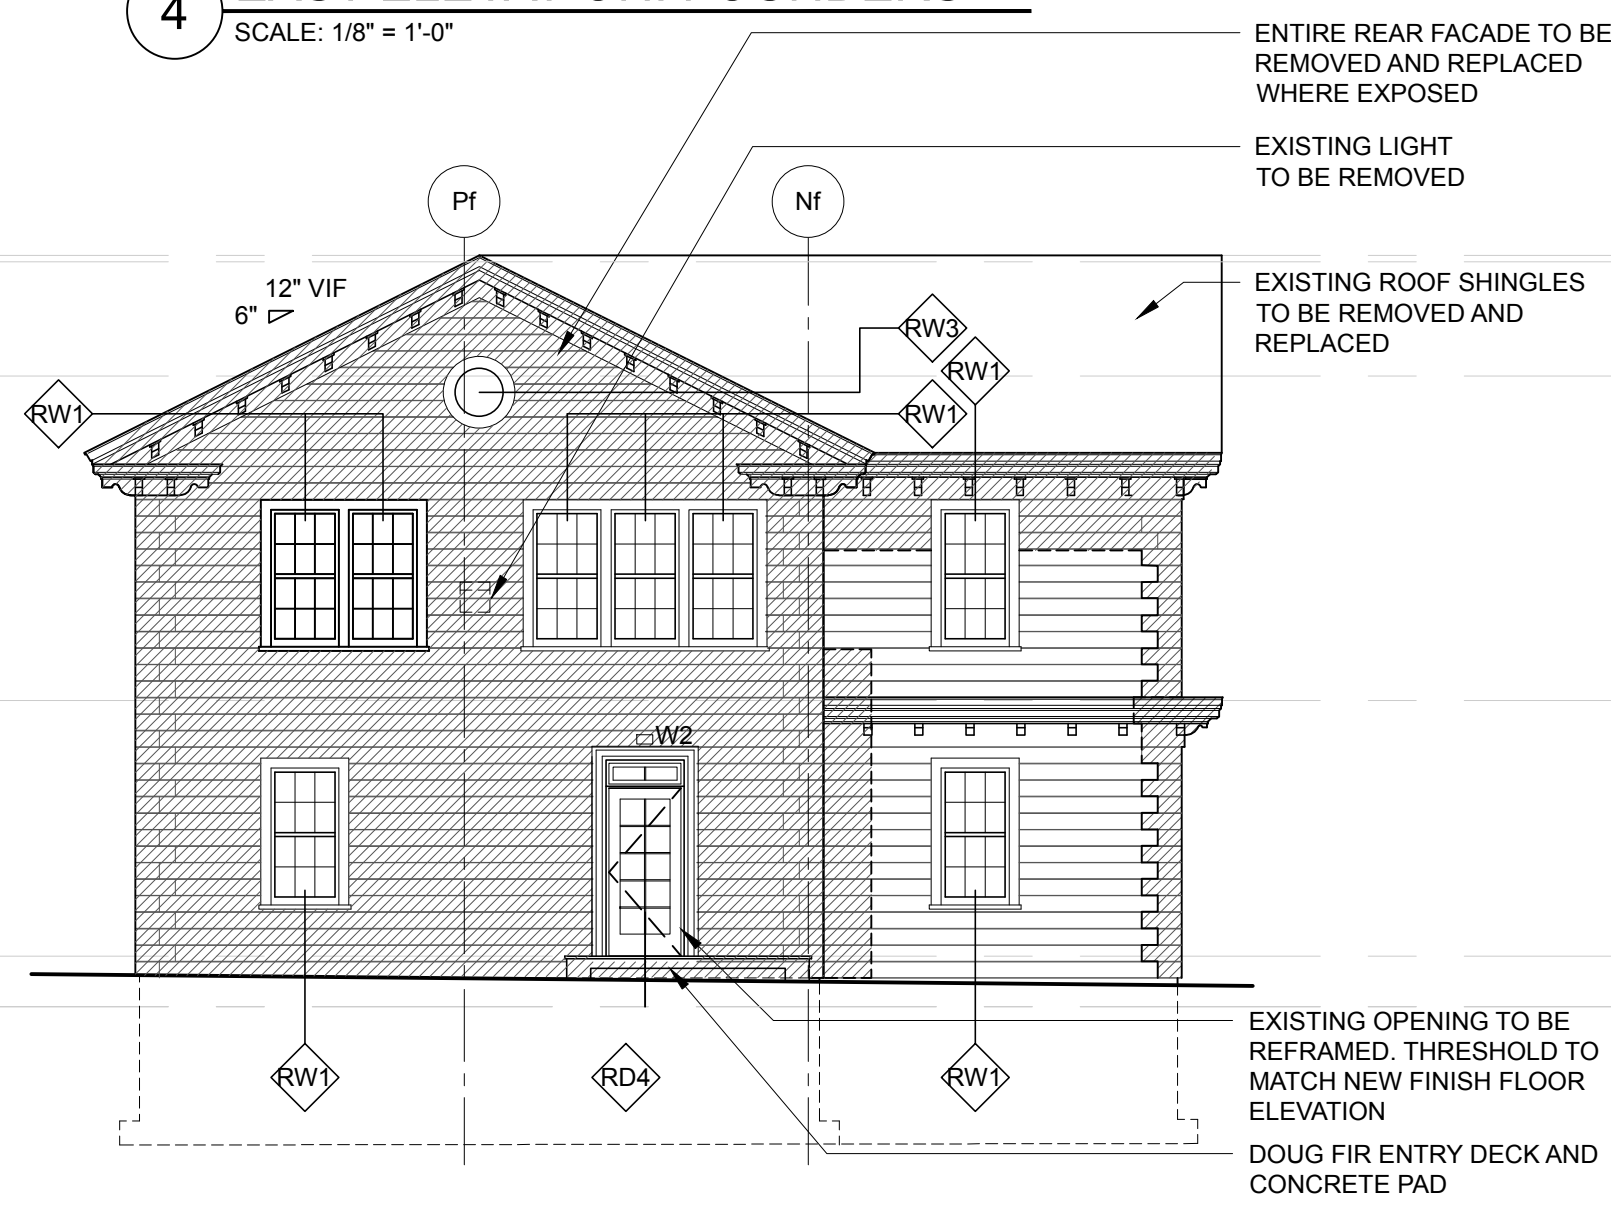


6 NORTH ELEVATION: FOUNDERS
SCALE: 1/8" = 1'-0"

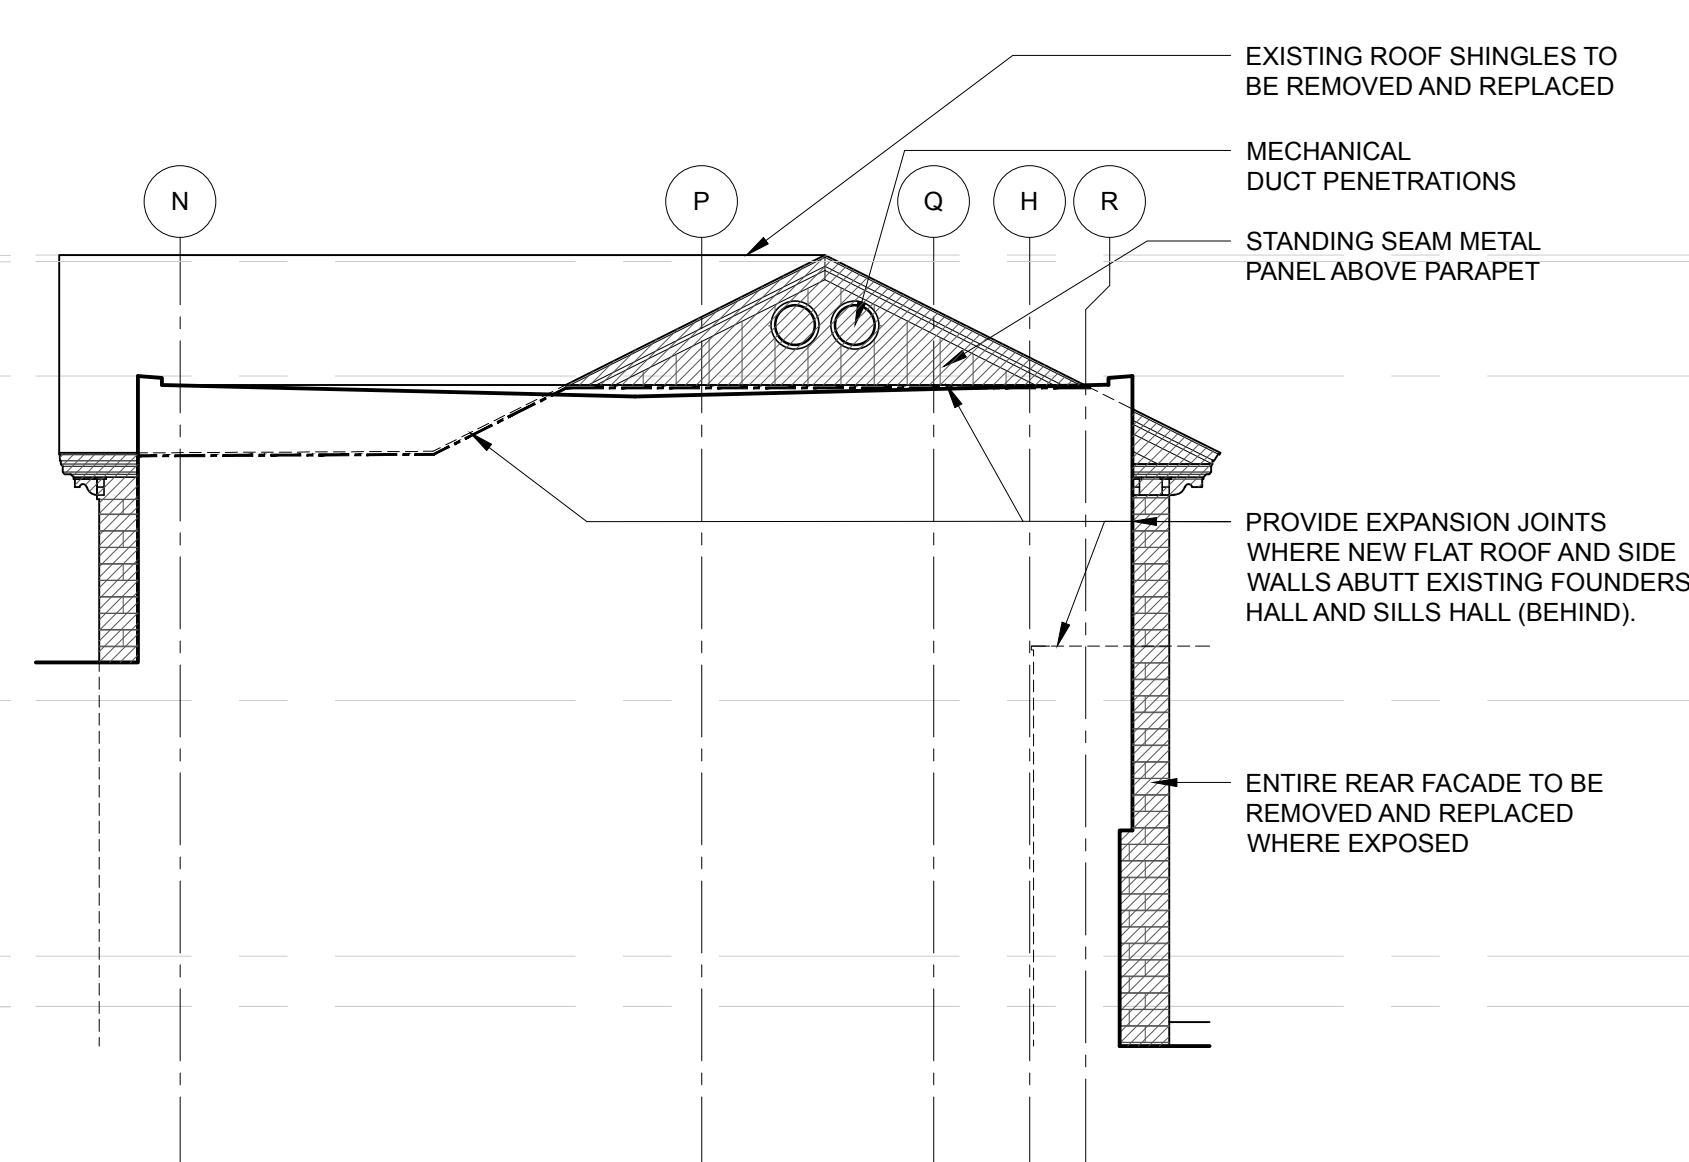


7 SOUTH ELEVATION - FOUNDERS
SCALE: 1/8" = 1'-0"

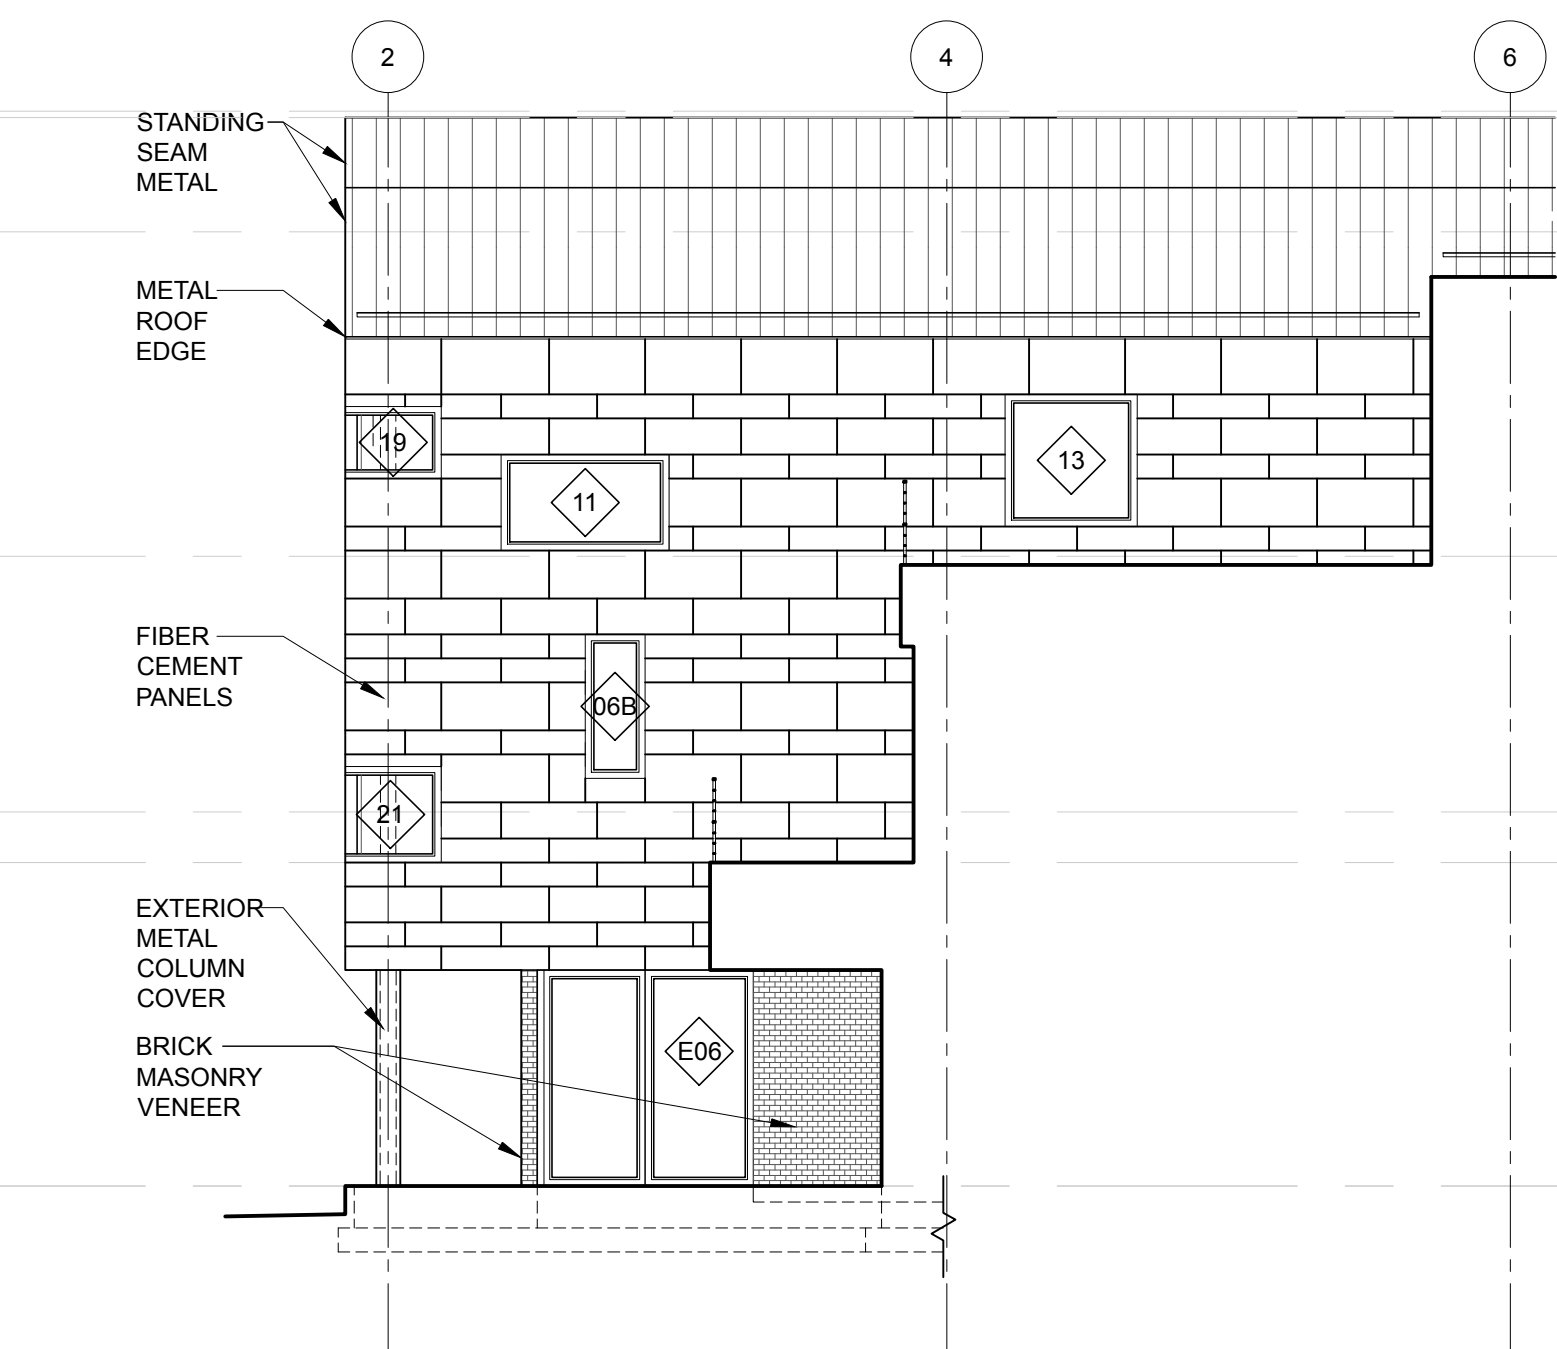


9 INSET EAST ELEVATION
SCALE: 1/8" = 1'-0"

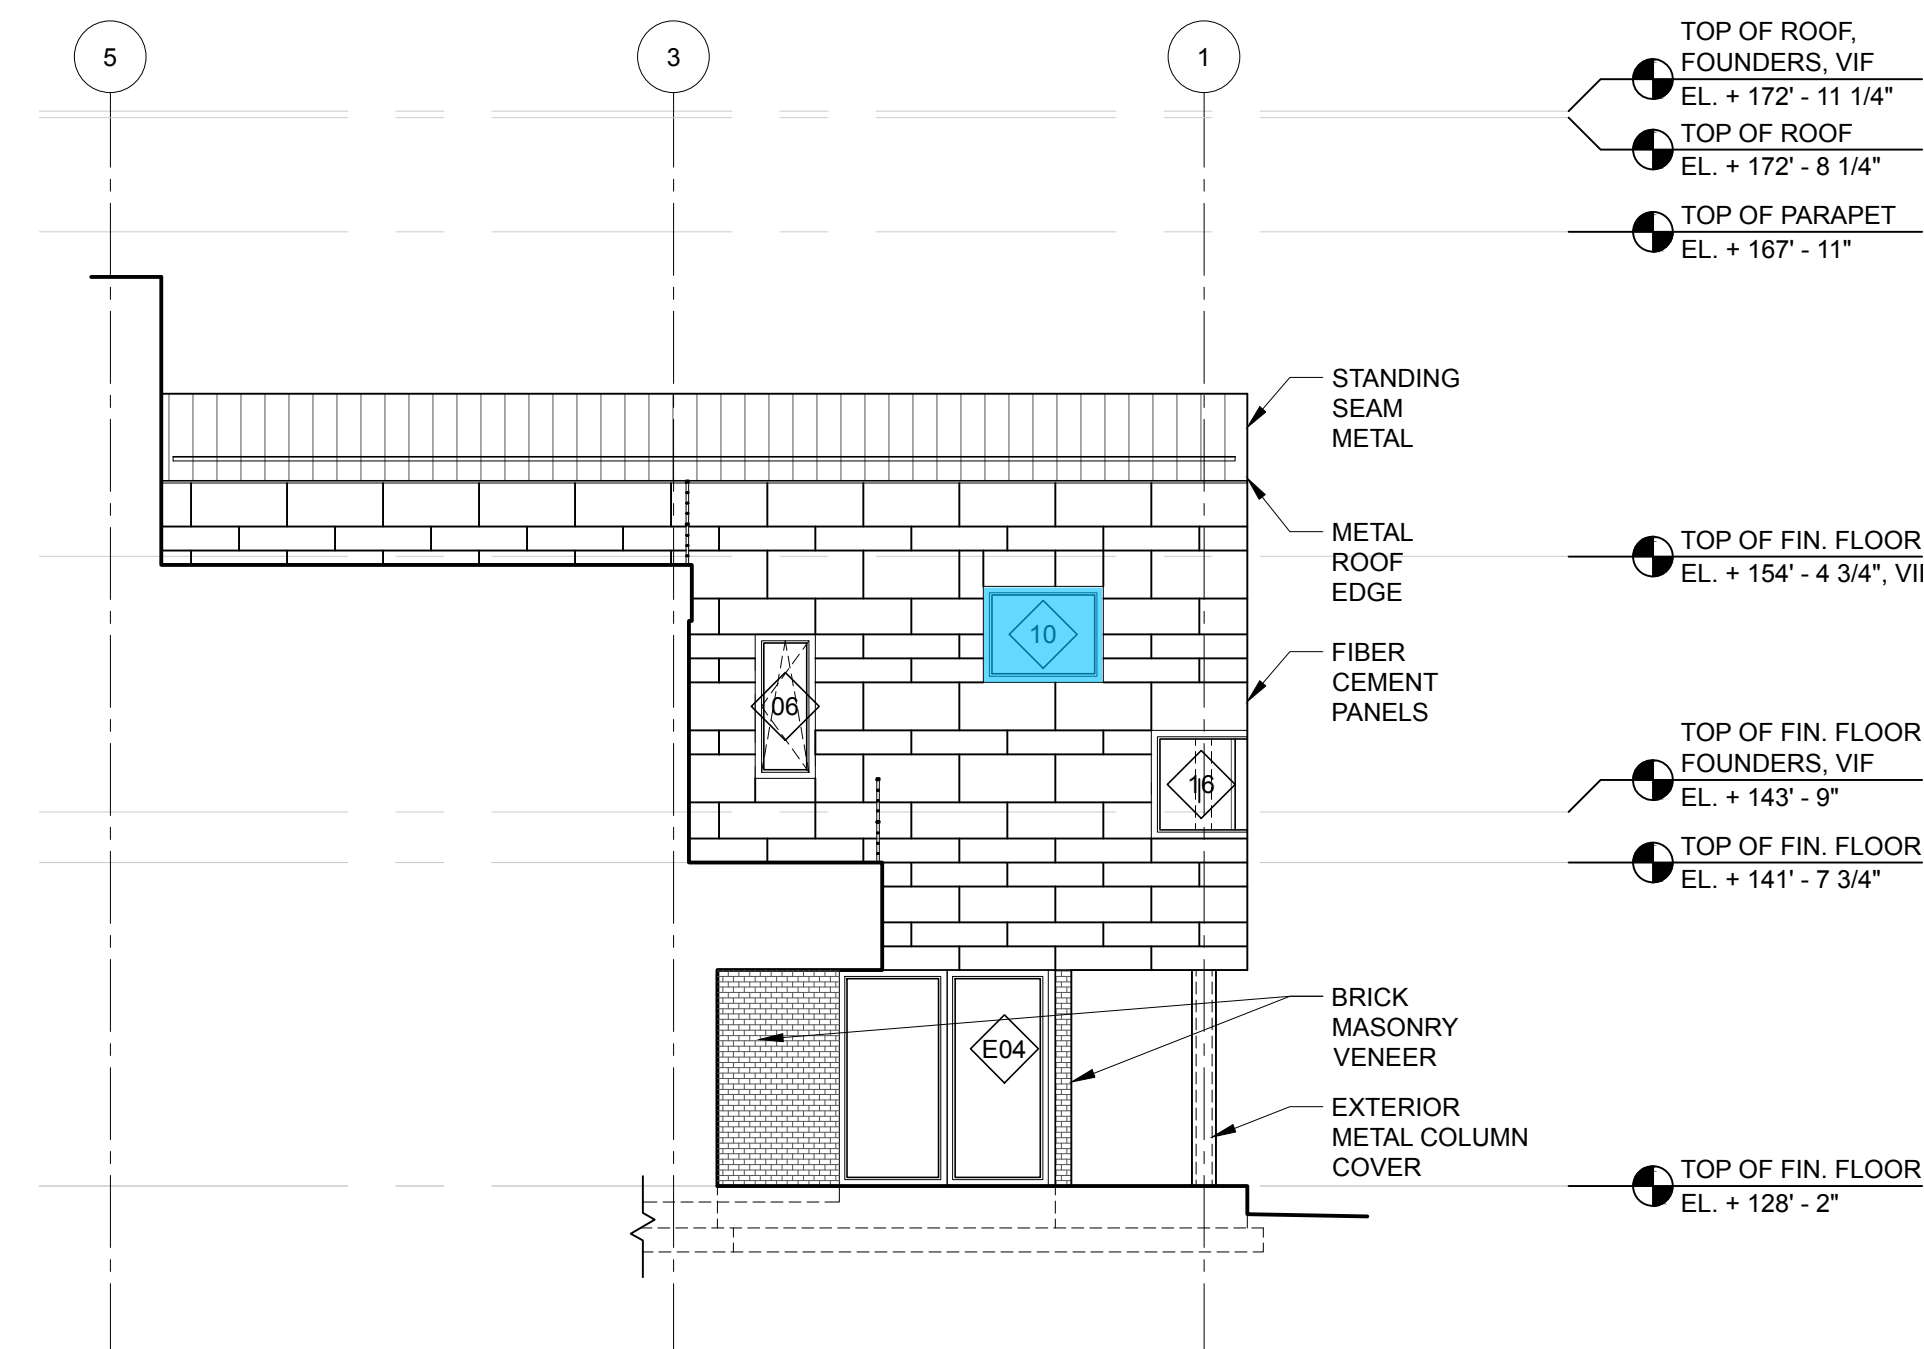


10 INSET WEST ELEVATION
SCALE: 1/8" = 1'-0"

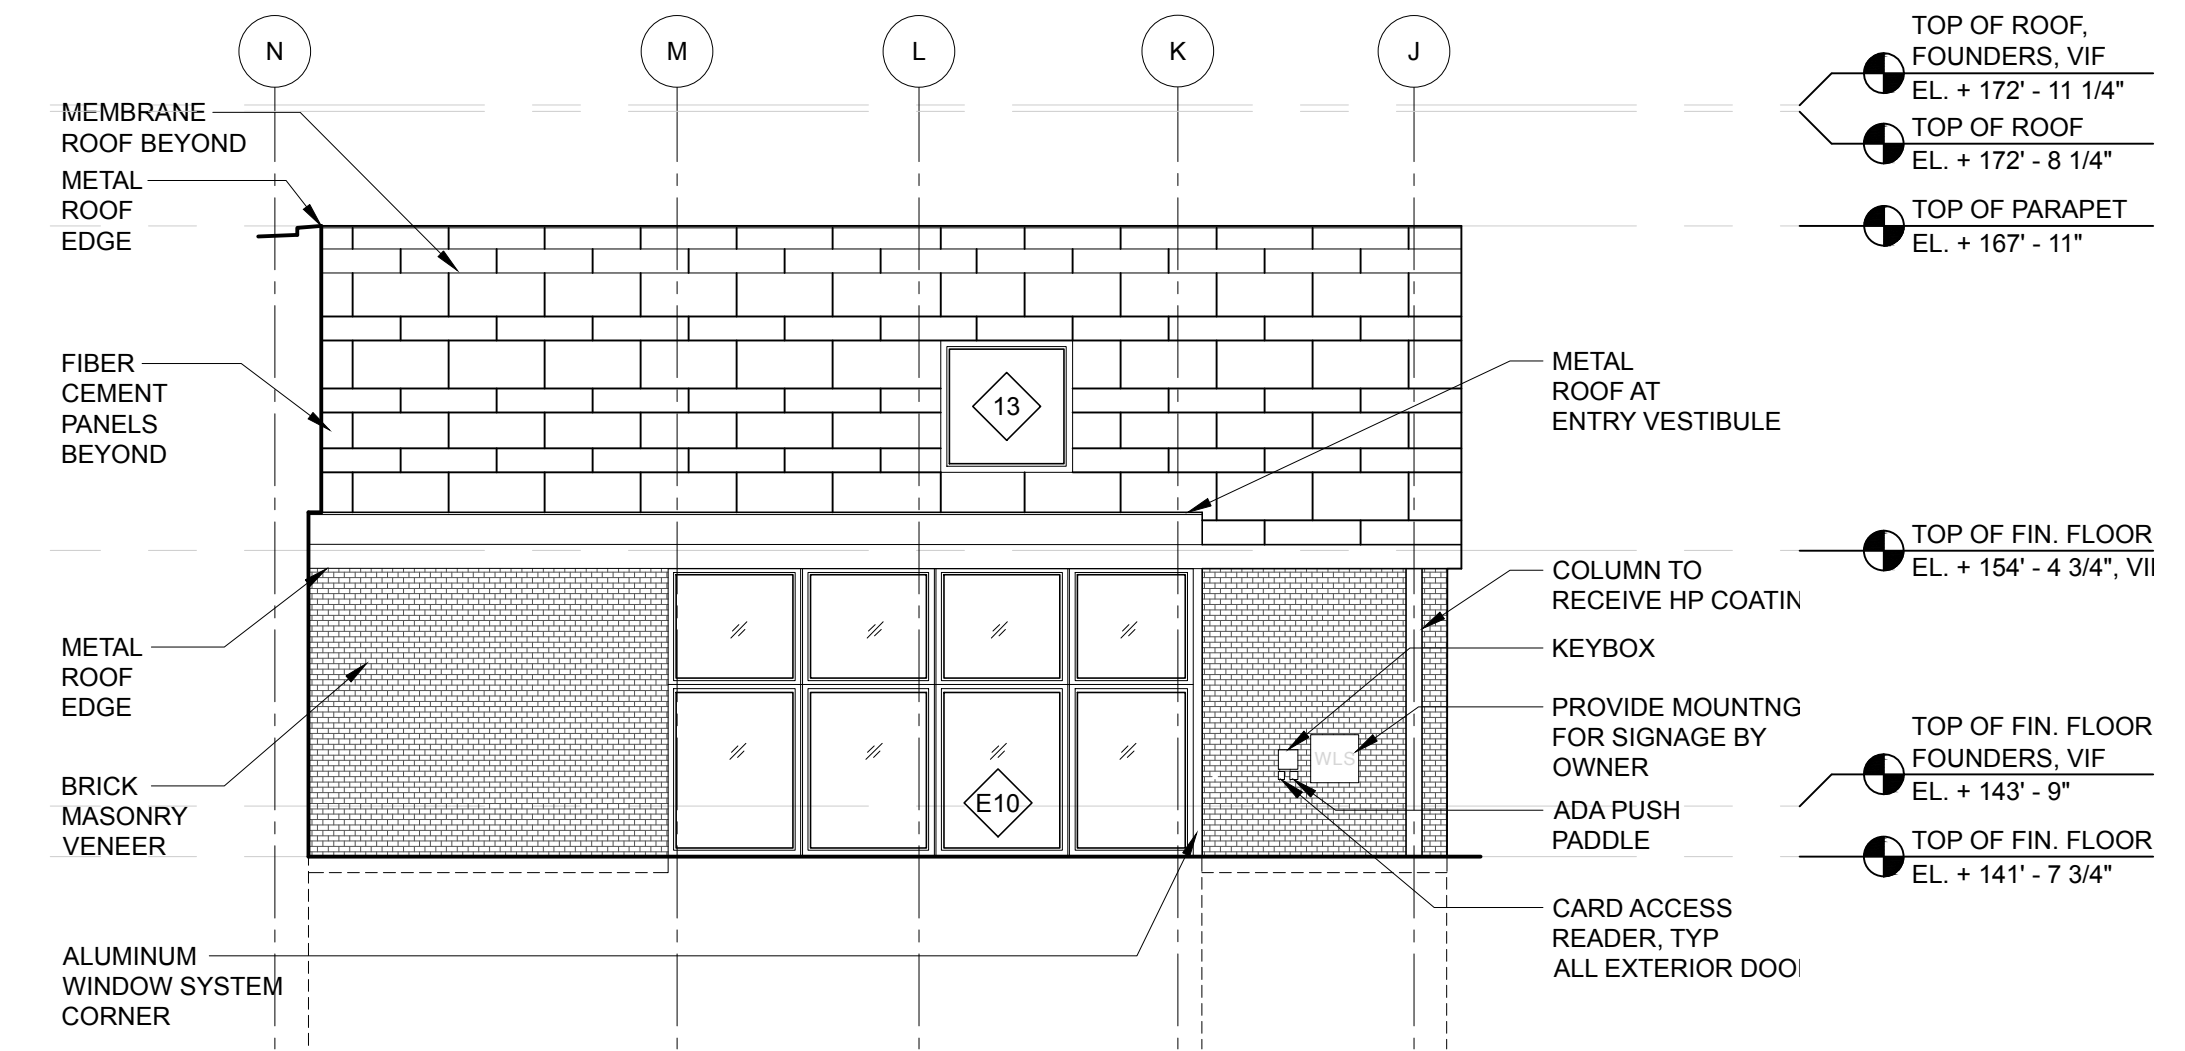

5 NORTH ELEVATION
SCALE: 1/8" = 1'-0"

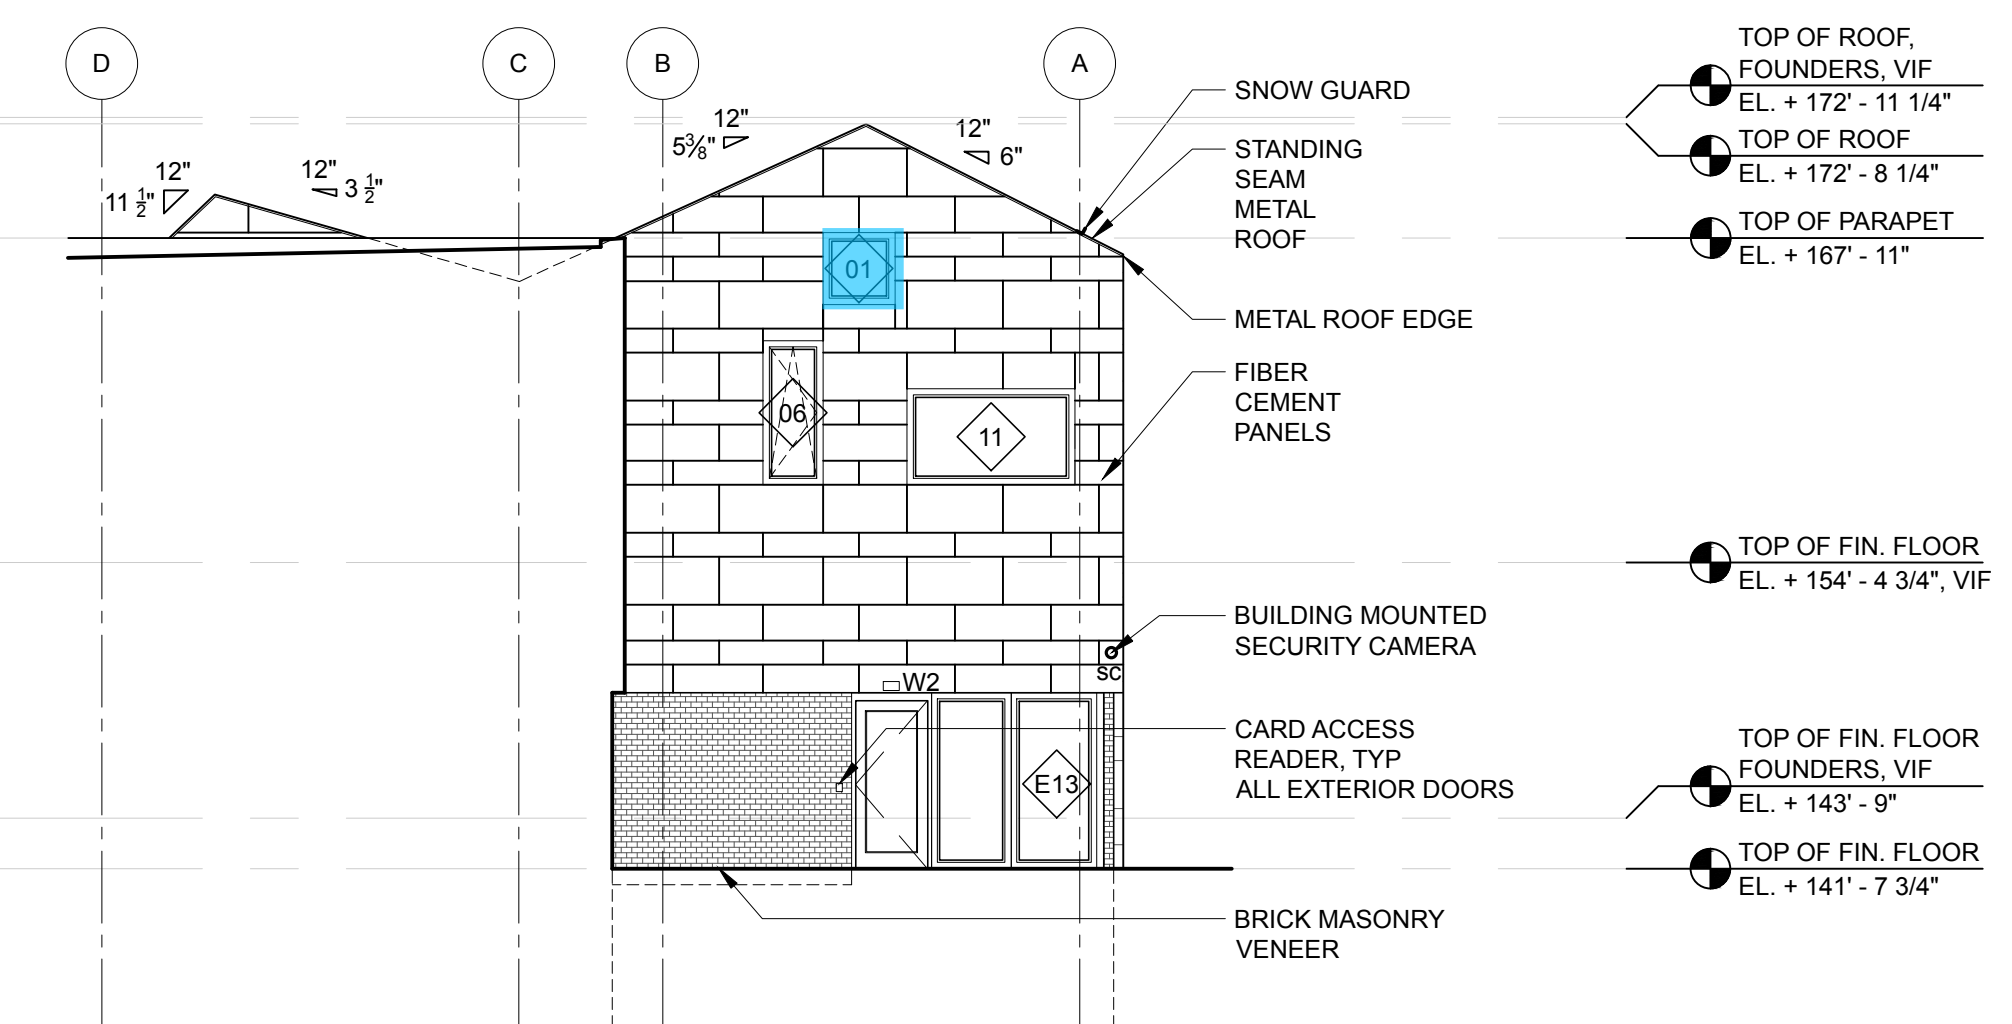

8 NORTH ELEVATION
SCALE: 1/8" = 1'-0"

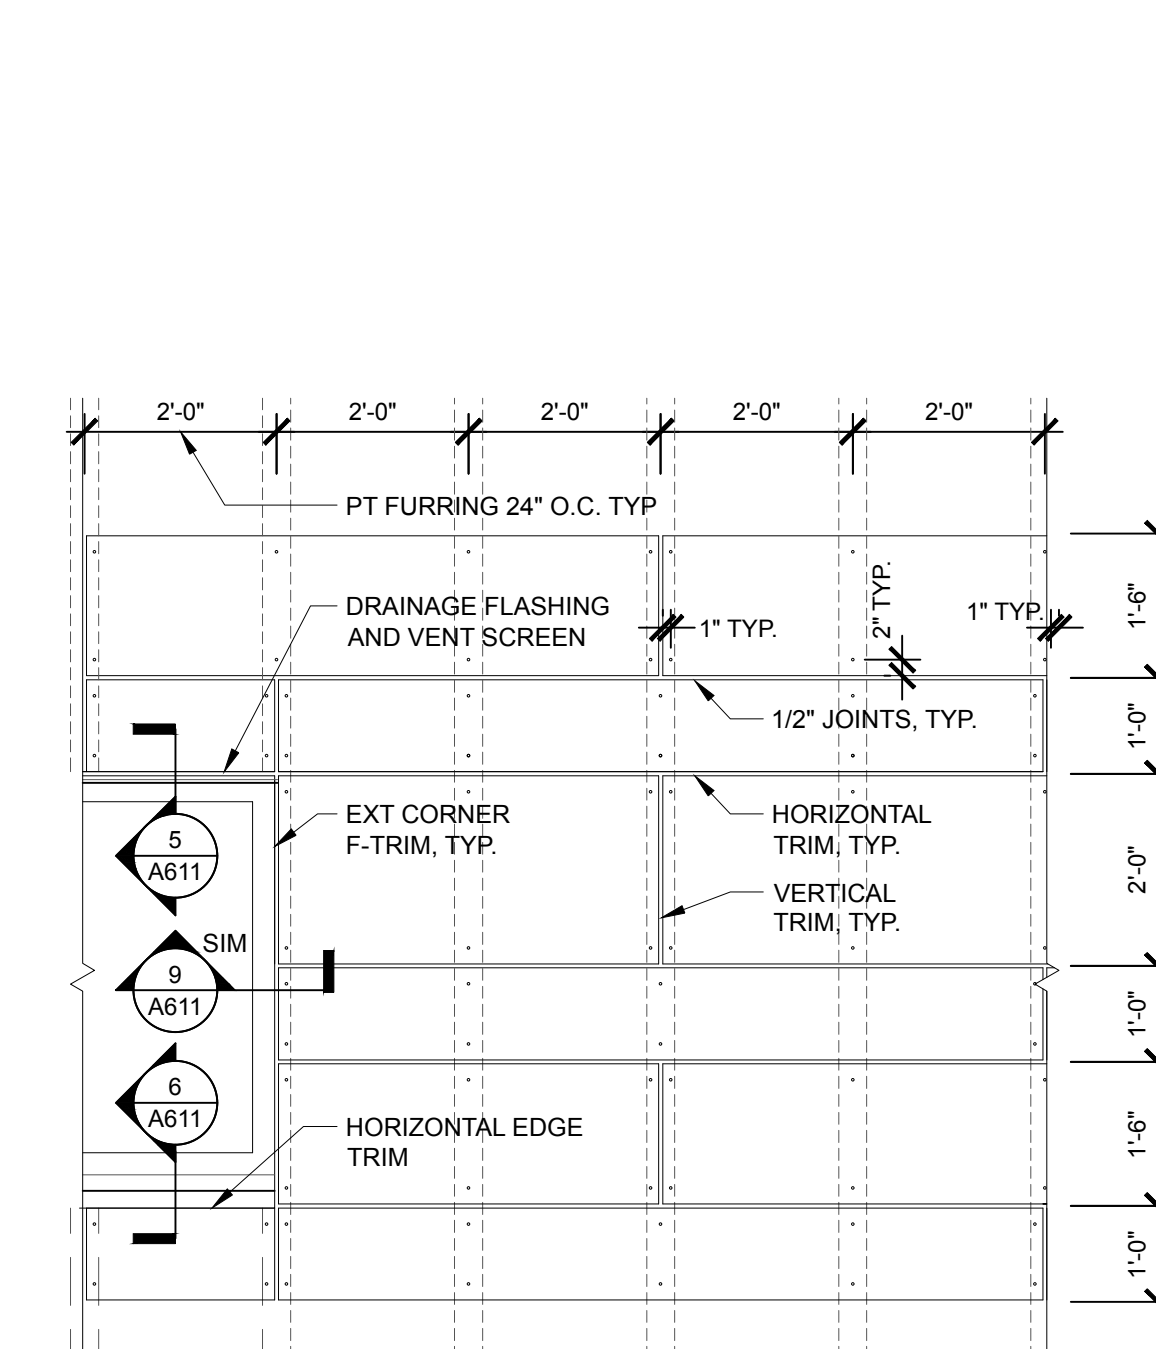

11 PANEL SYSTEM, TYP
SCALE: 1/2" = 1'-0"

ALL ELEVATIONS DRAWN ORTHOGONAL TO GRID UNLESS OTHERWISE NOTED

