




**4 EAST ELEVATION: FOUNDERS**  
SCALE: 1/8" = 1'-0"

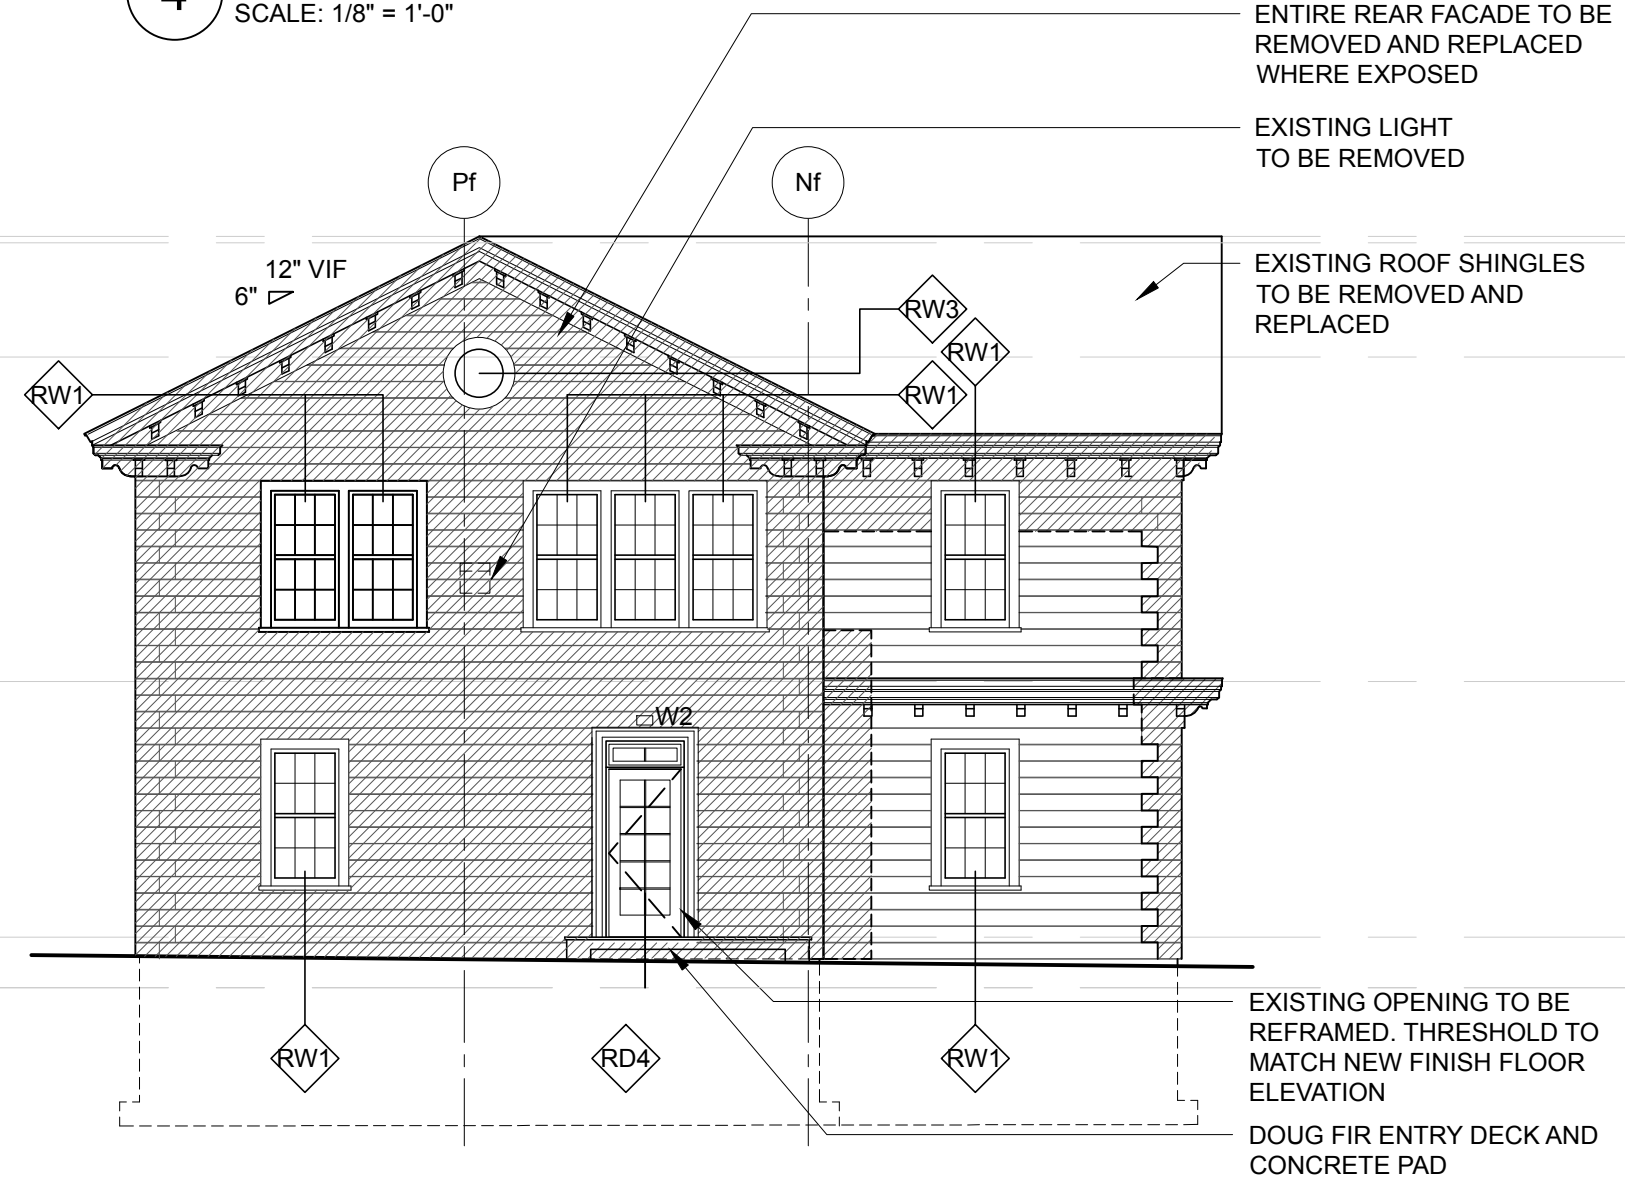


**6 NORTH ELEVATION: FOUNDERS**  
SCALE: 1/8" = 1'-0"

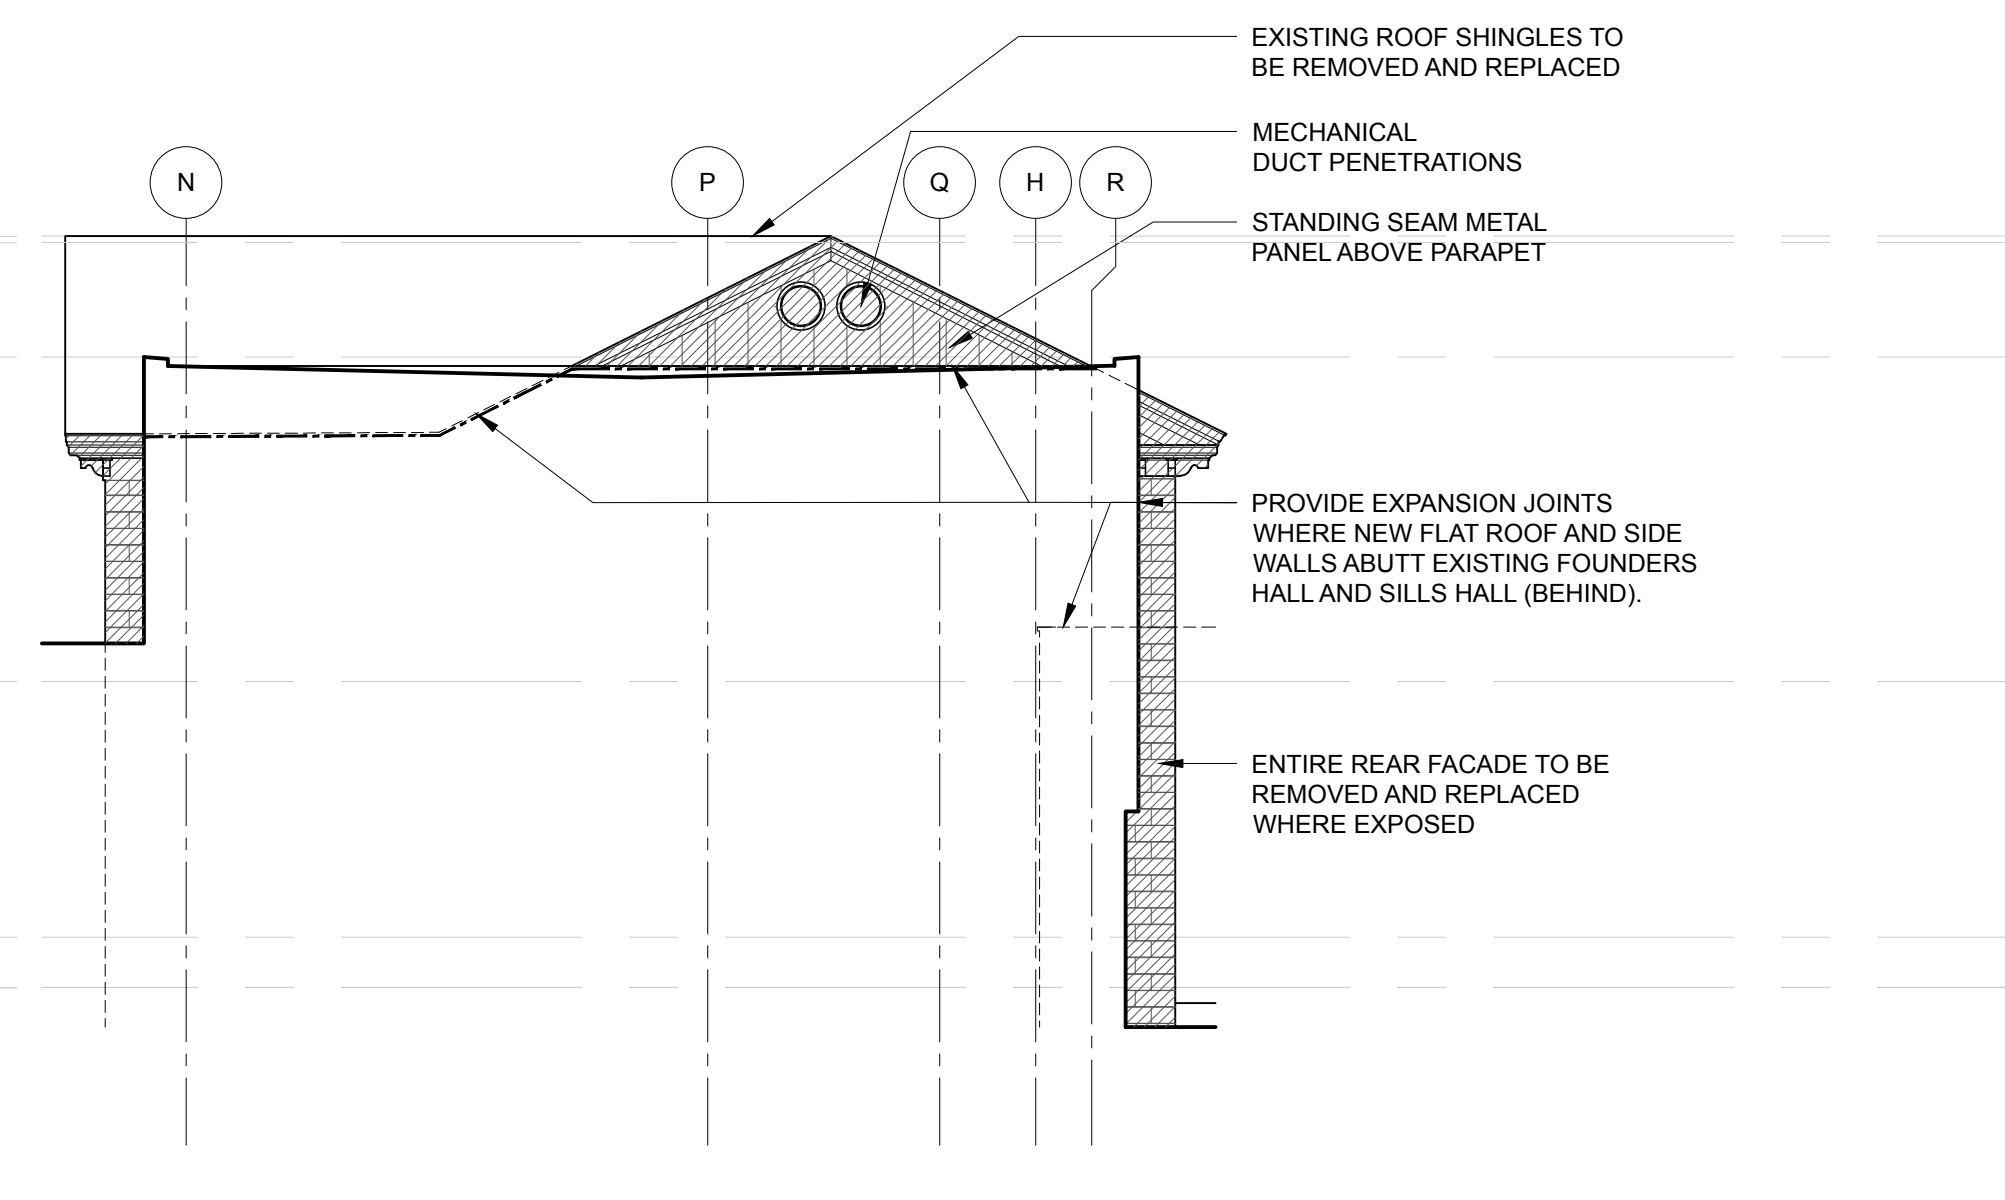


**7 SOUTH ELEVATION - FOUNDERS**  
SCALE: 1/8" = 1'-0"

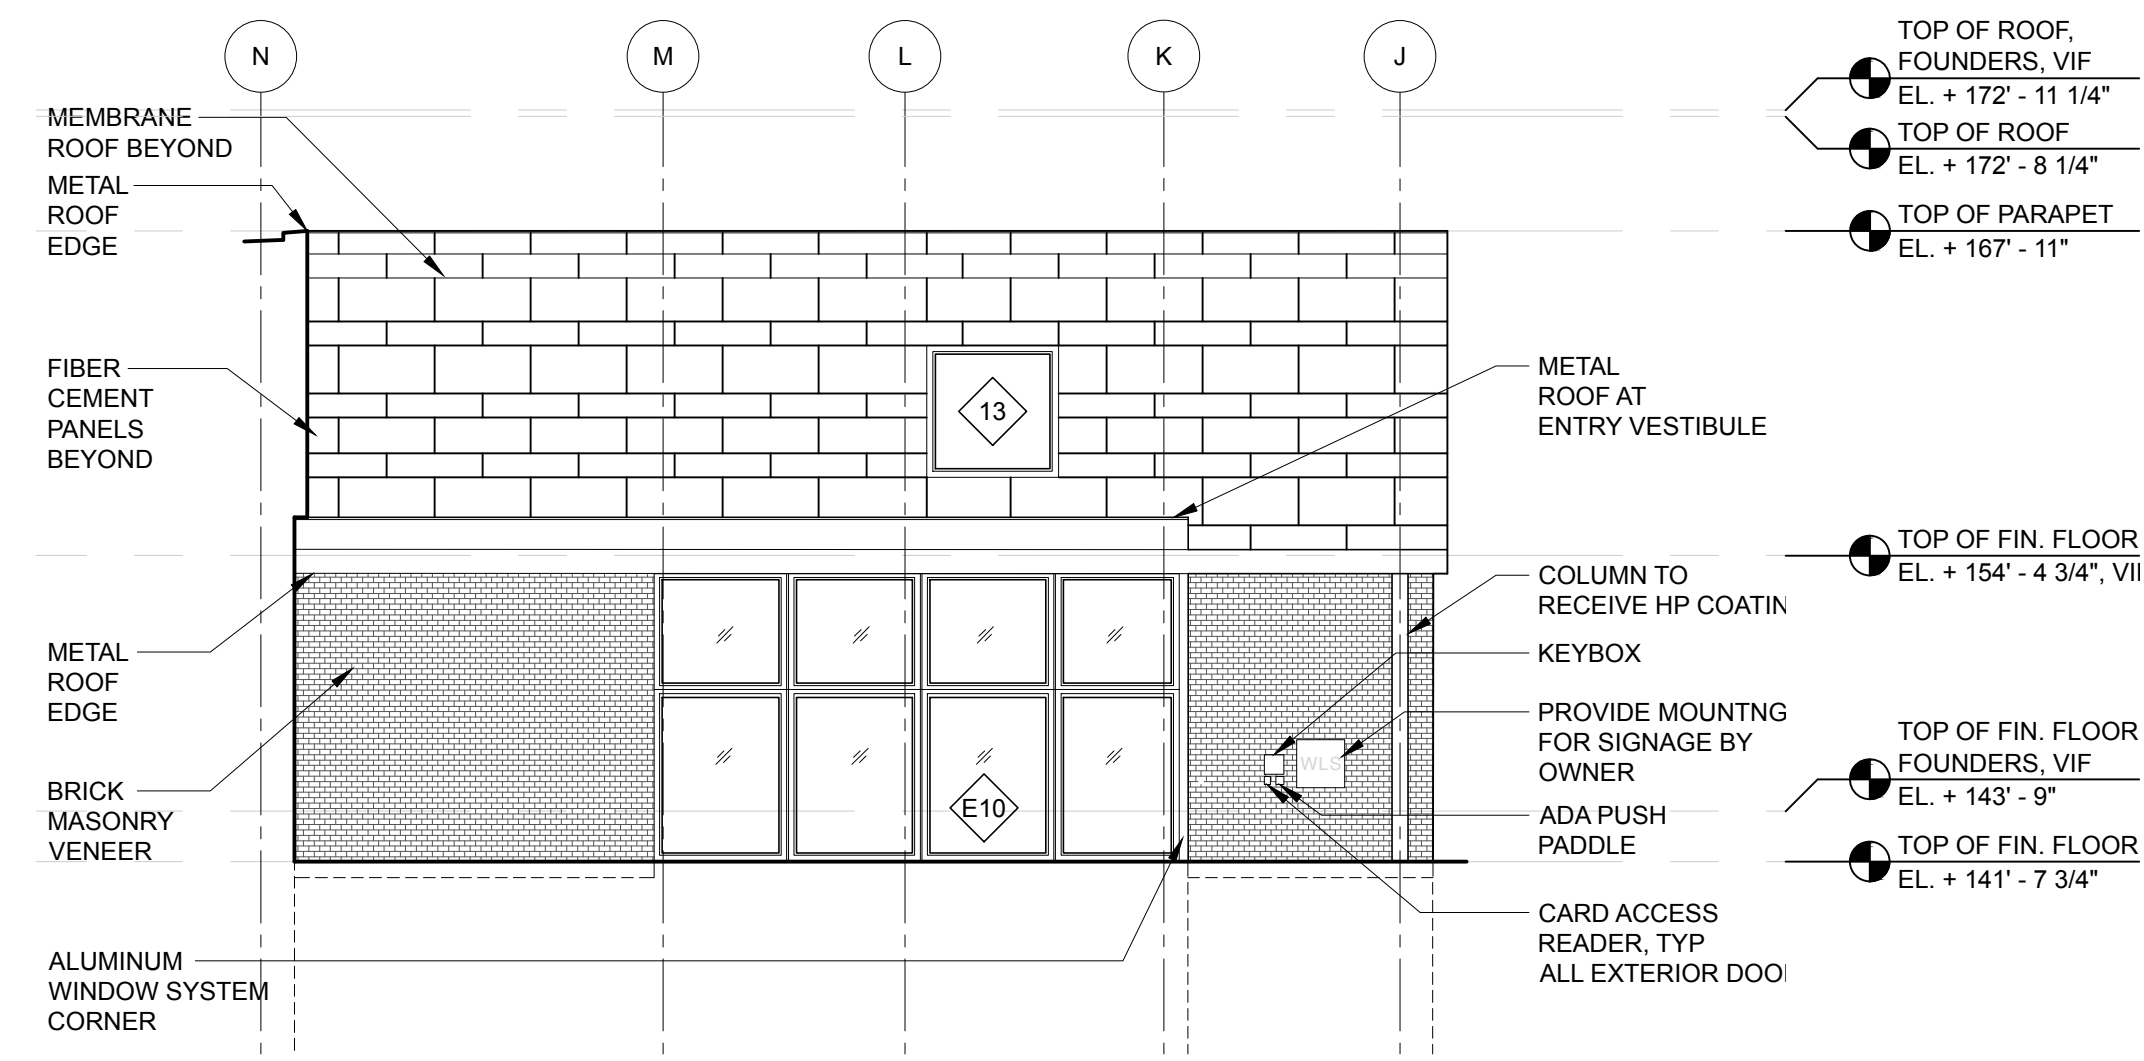


**5 NORTH ELEVATION**  
SCALE: 1/8" = 1'-0"

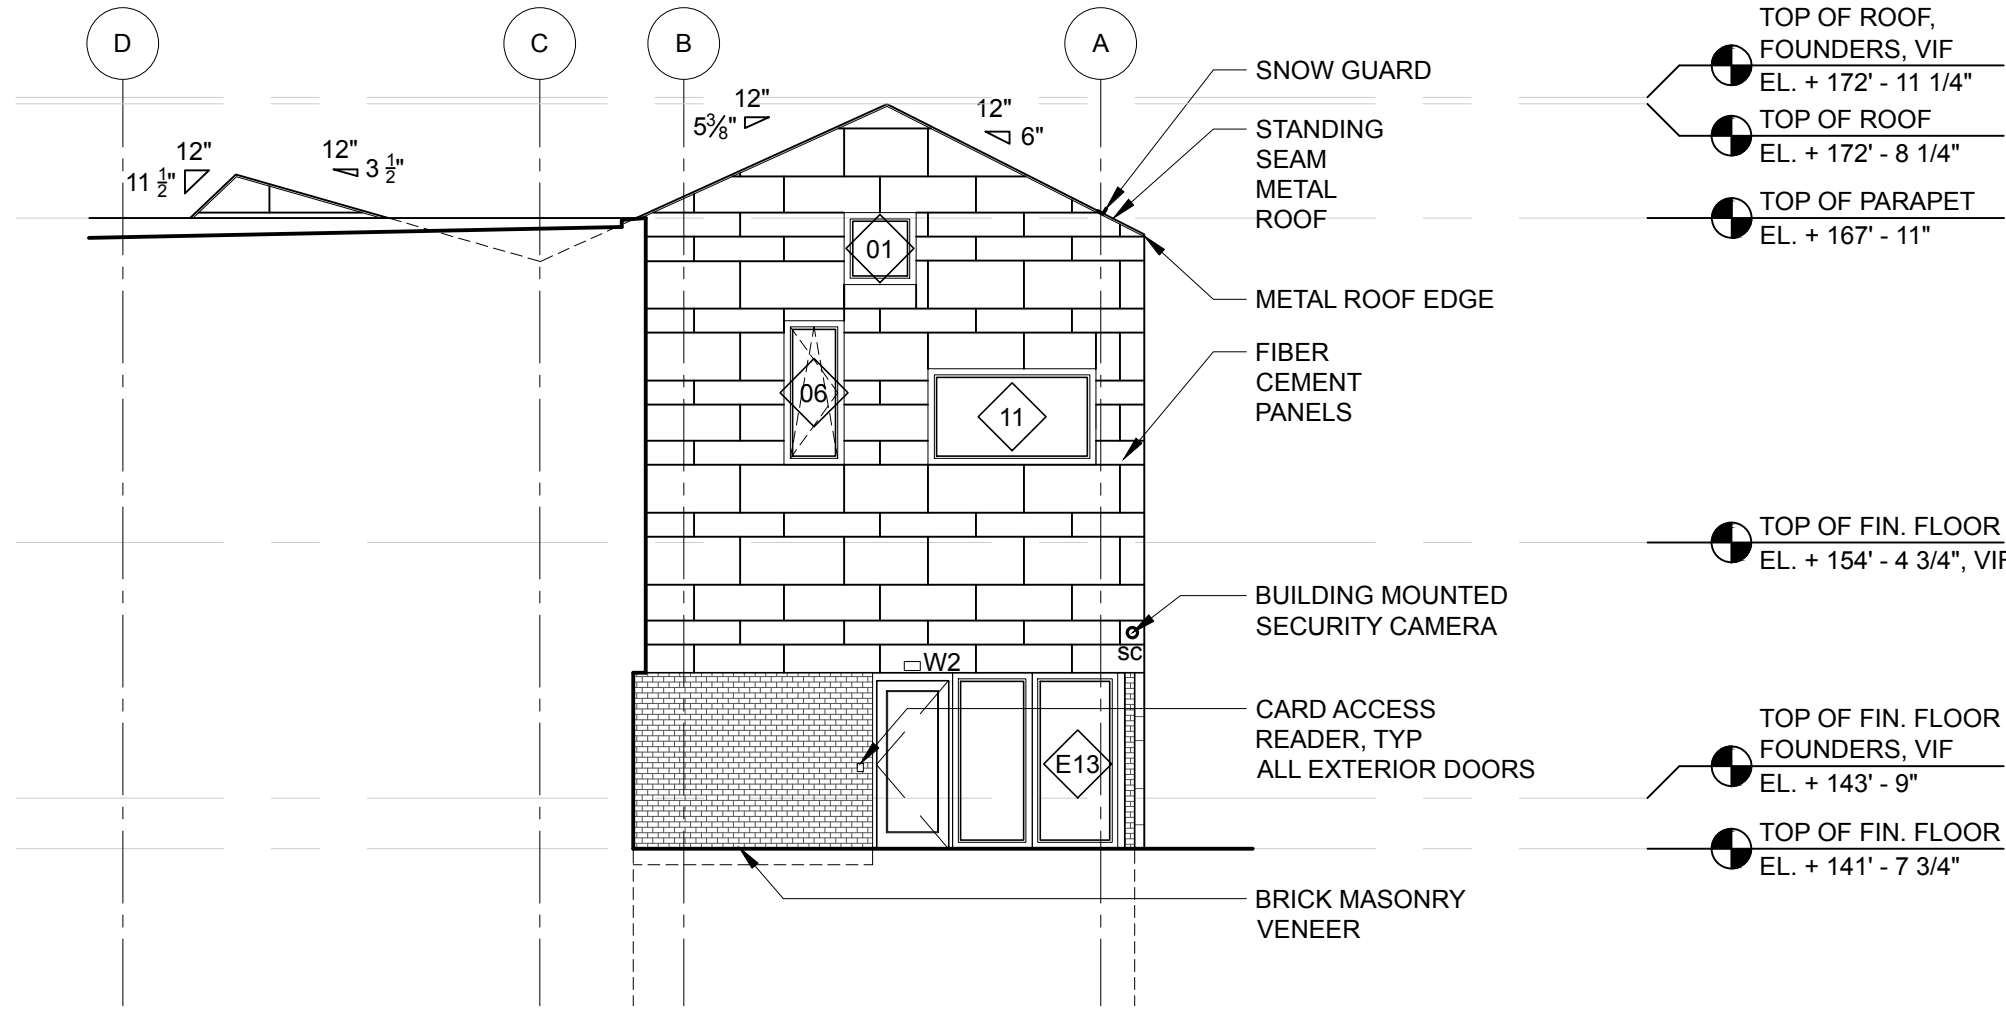


**8 NORTH ELEVATION**  
SCALE: 1/8" = 1'-0"

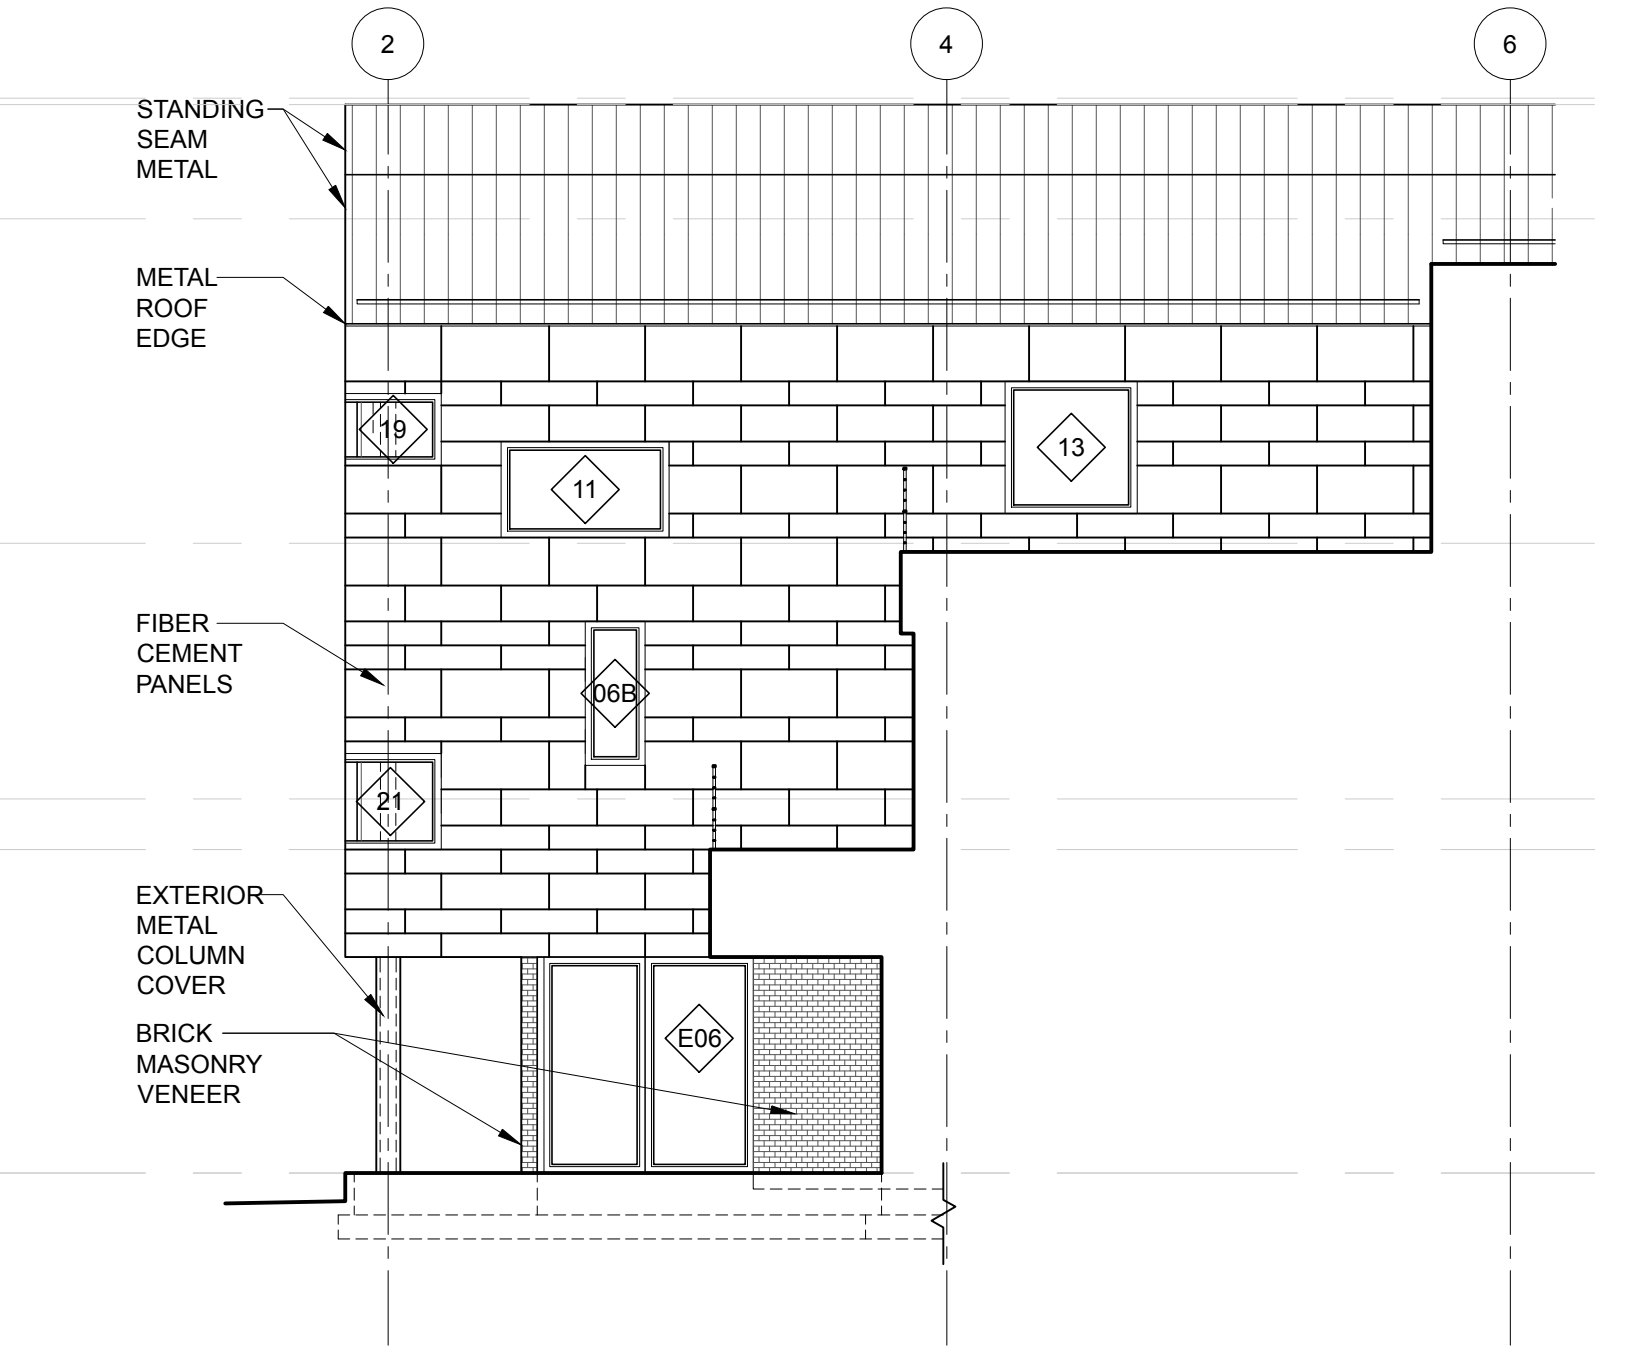

**9 INSET EAST ELEVATION**  
SCALE: 1/8" = 1'-0"

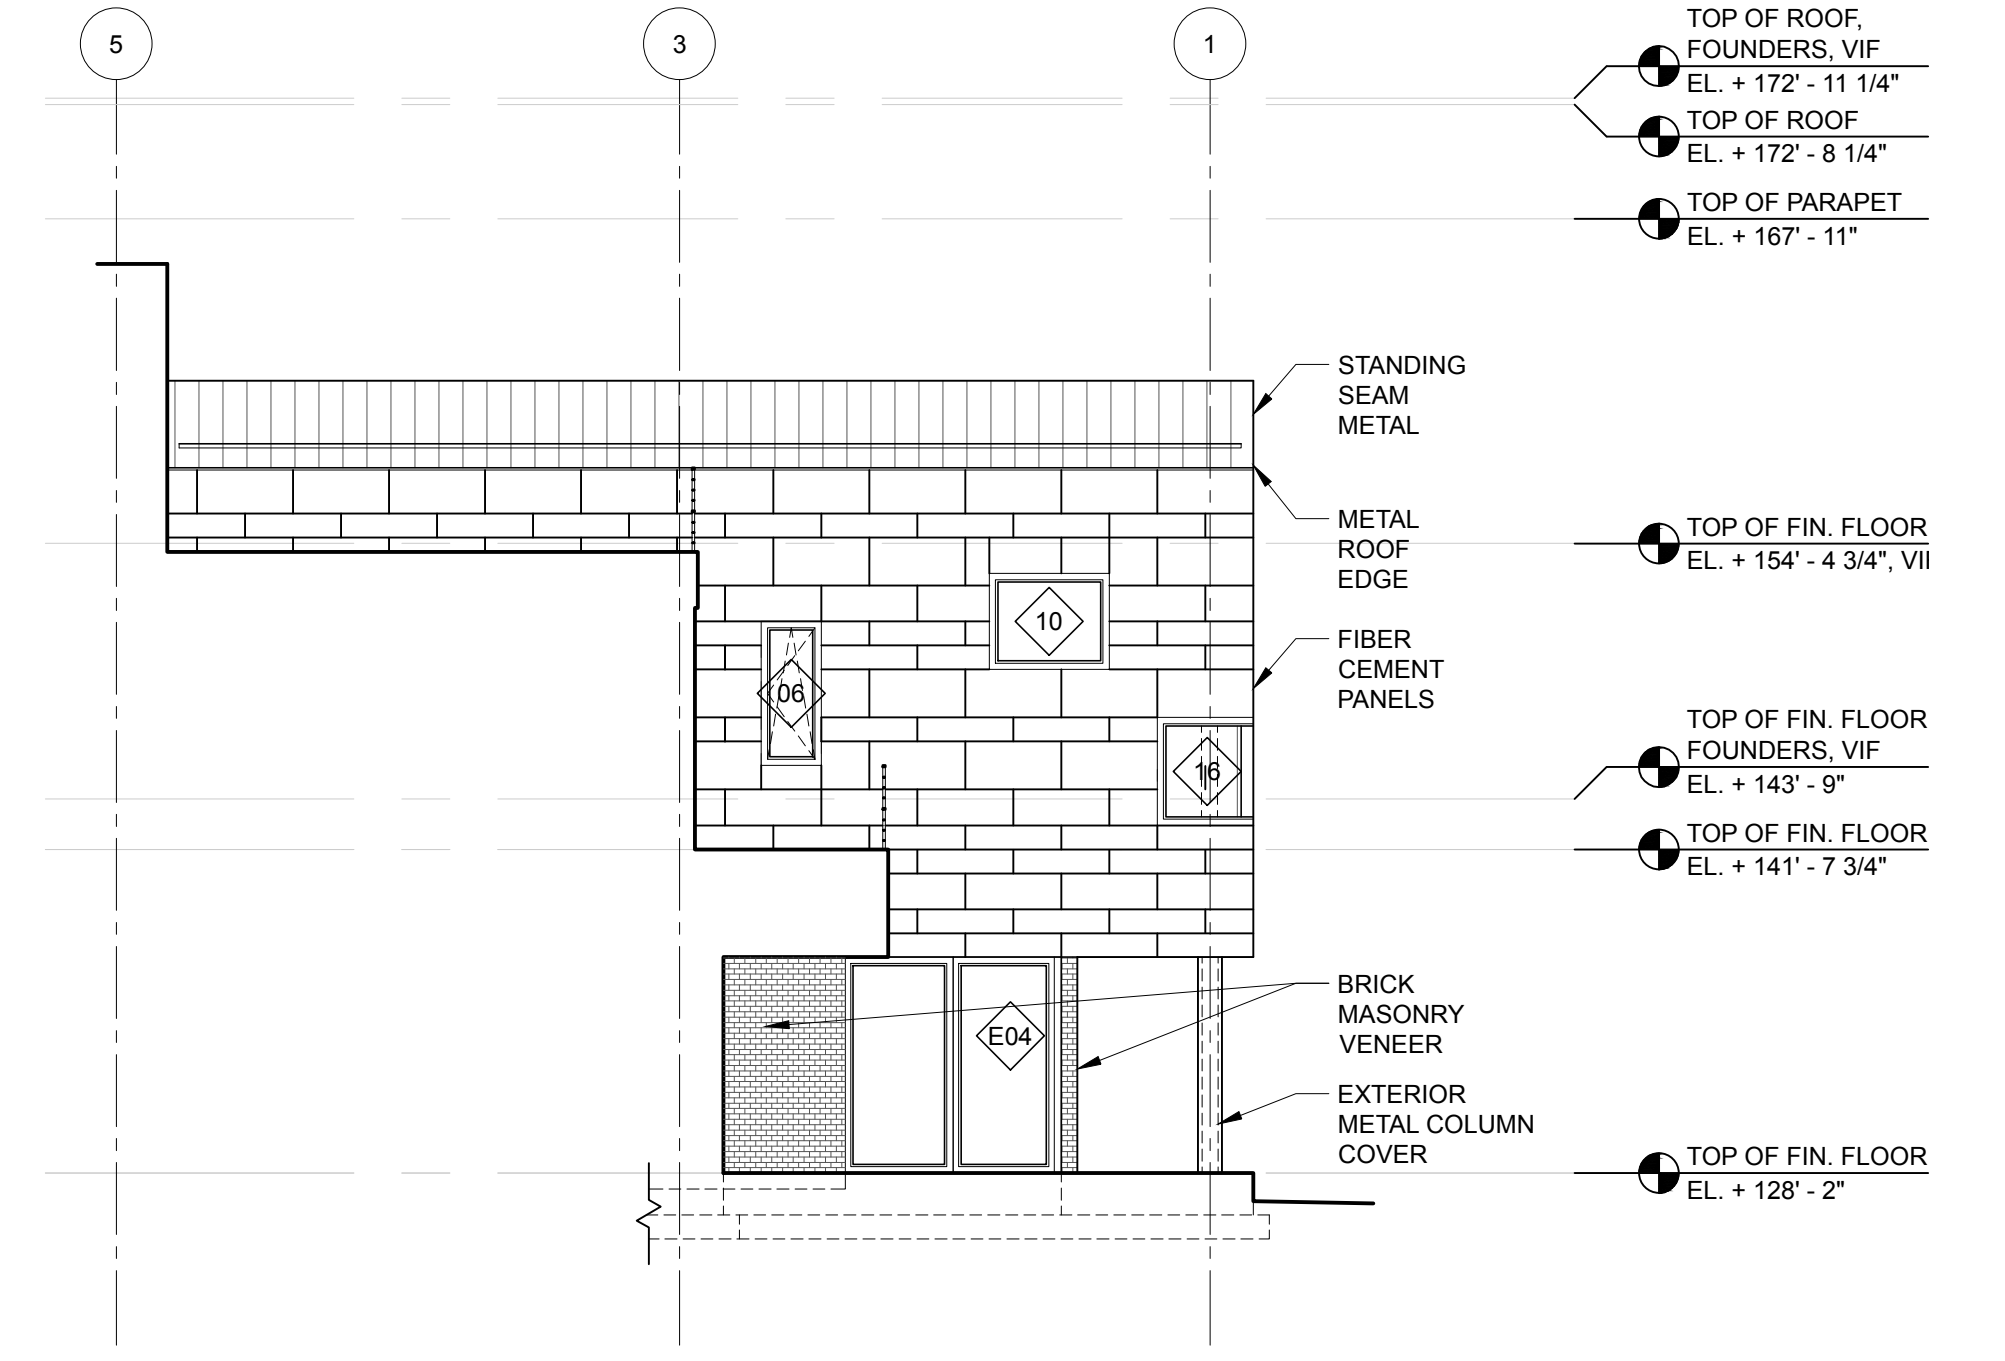


**10 INSET WEST ELEVATION**  
SCALE: 1/8" = 1'-0"

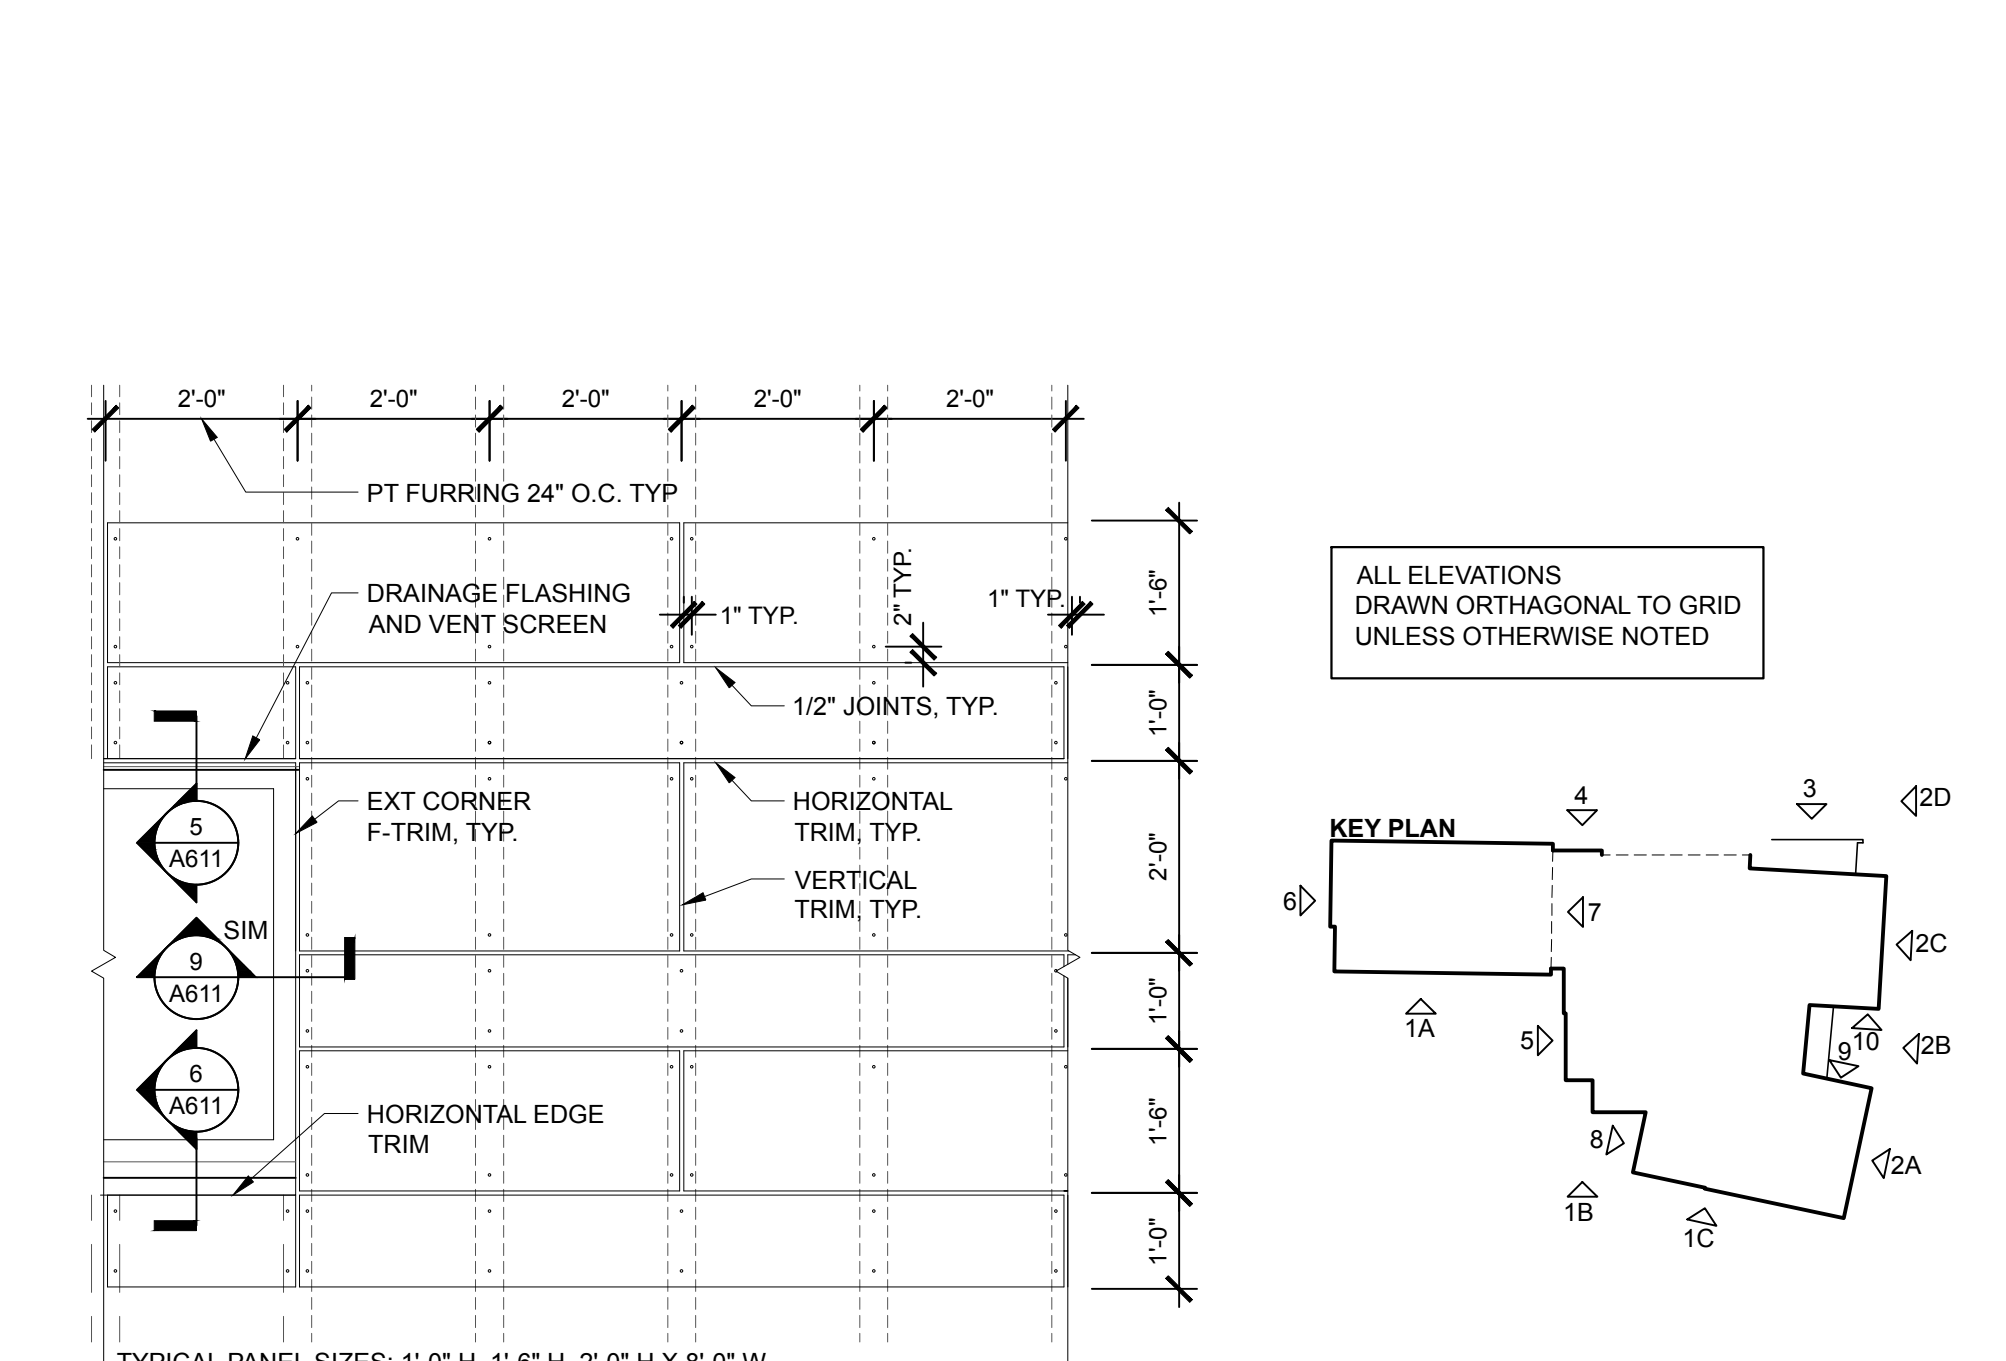

**11 PANEL SYSTEM, TYP**  
SCALE: 1/2" = 1'-0"

ALL ELEVATIONS DRAWN ORTHOGONAL TO GRID UNLESS OTHERWISE NOTED

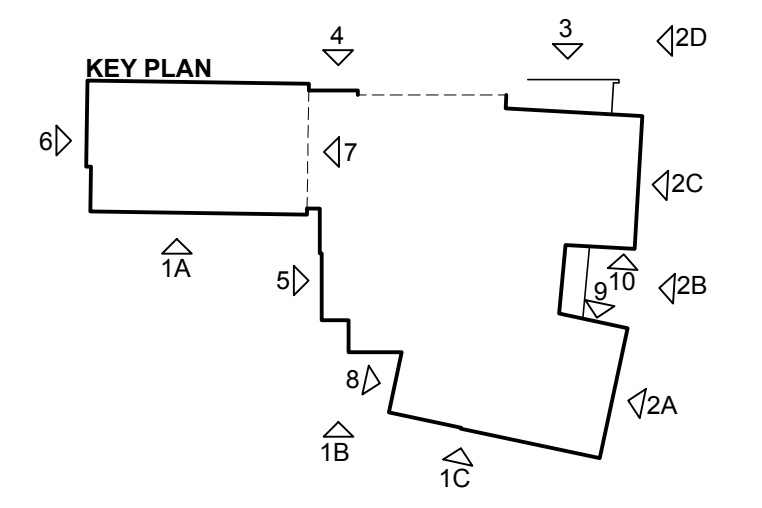

PROJECT NAME:  
**WAYNFLEET LOWER SCHOOL ADDITION & RENOVATIONS**  
WAYNFLEET SCHOOL  
360 SPRING STREET  
PORTLAND, MAINE 04102



THIS DRAWING IS THE PROPERTY OF SCOTT SIMONS ARCHITECTS (SSA) AND IS NOT TO BE COPIED OR REPRODUCED IN PART OR WHOLE 2016 © SCOTT SIMONS ARCHITECTS, LLC

REVISION:

1	DATE
2	DATE
3	DATE
4	DATE
5	DATE
6	DATE

DATE OF ISSUE: 12 JANUARY 2017  
PROJECT NUMBER: 2013-0050  
STATUS: 100% CONSTRUCTION DOCUMENTS ISSUED FOR BID

**EXTERIOR ELEVATIONS**

**A202**