
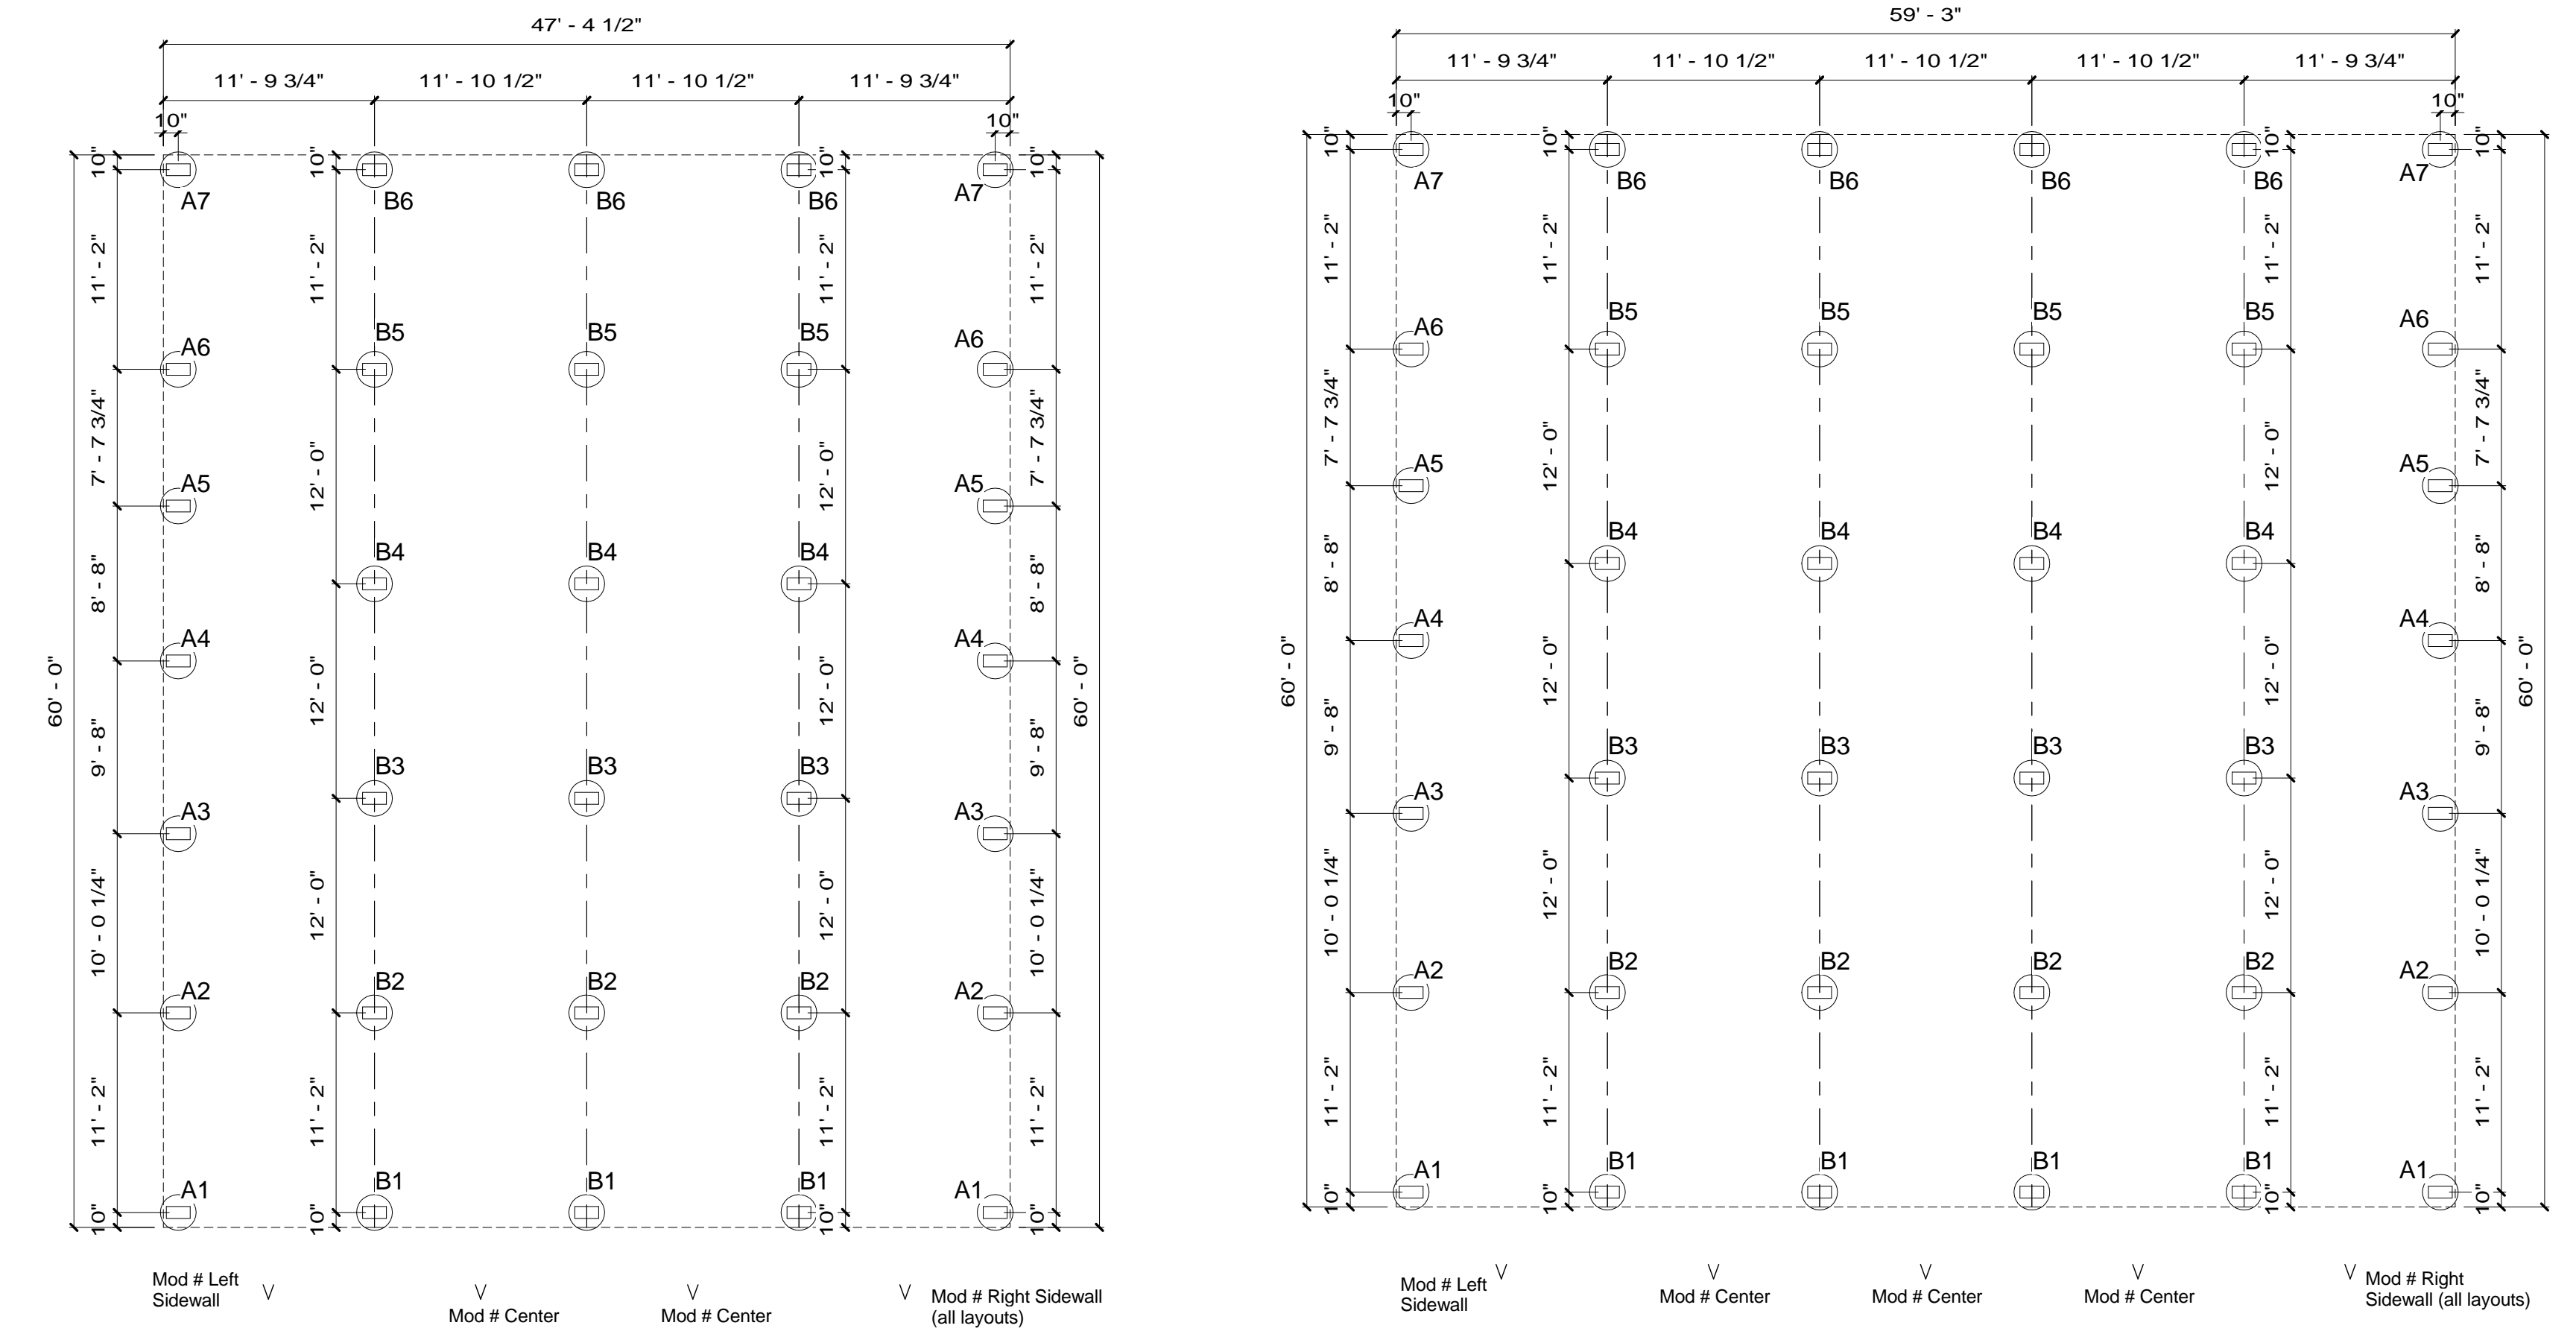



Pier/Column	Total Load (K)
A 1	8.39
A 2	11.39
A 3	10.56
A 4	9.83
A 5	8.74
A 6	10.09
A 7	8.39
B 1	40.18
B 2	10.83
B 3	11.23
B 4	11.23
B 5	10.83
B 6	40.18

Pier/Column	Total Load (K)
B 1	40.18
B 2	10.83
B 3	11.23
B 4	11.23
B 5	10.83
B 6	40.18

Pier/Column	Total Load (K)
A 1	8.39
B 1	40.18
B 2	10.83
B 3	11.23
B 4	11.23
B 5	10.83
B 6	40.18

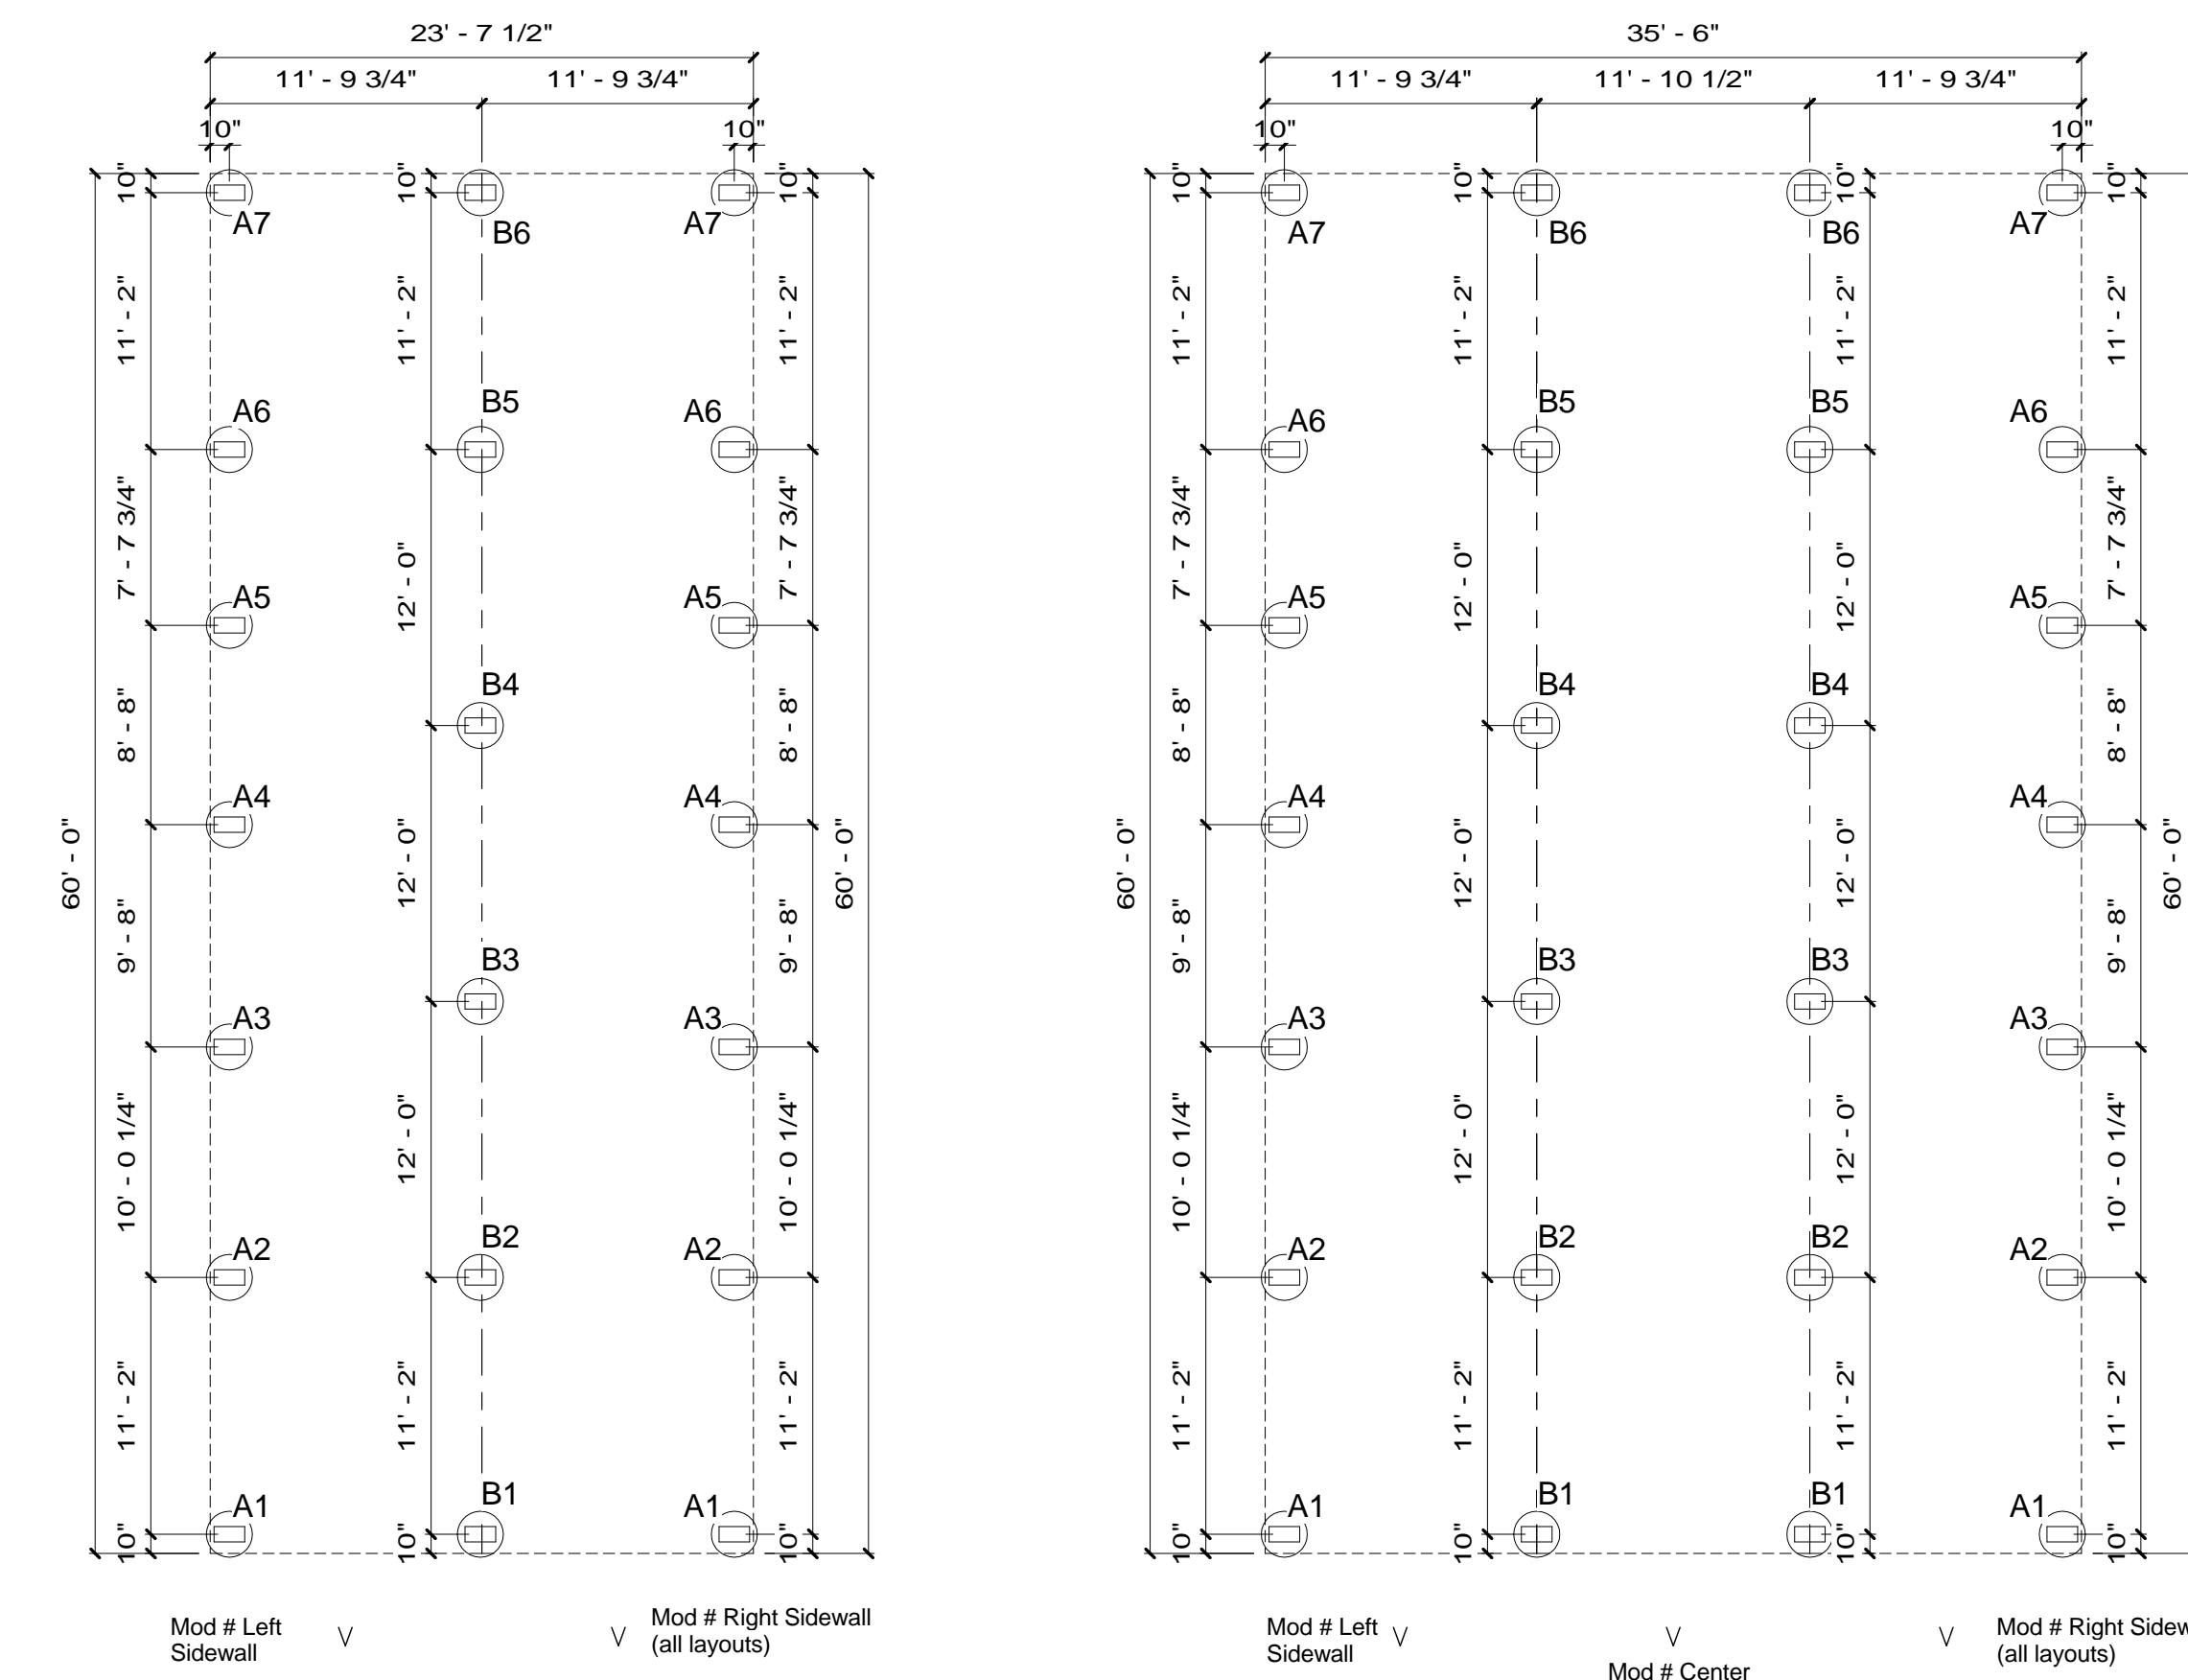

1 Foundation Plan
1/4" = 1'-0"

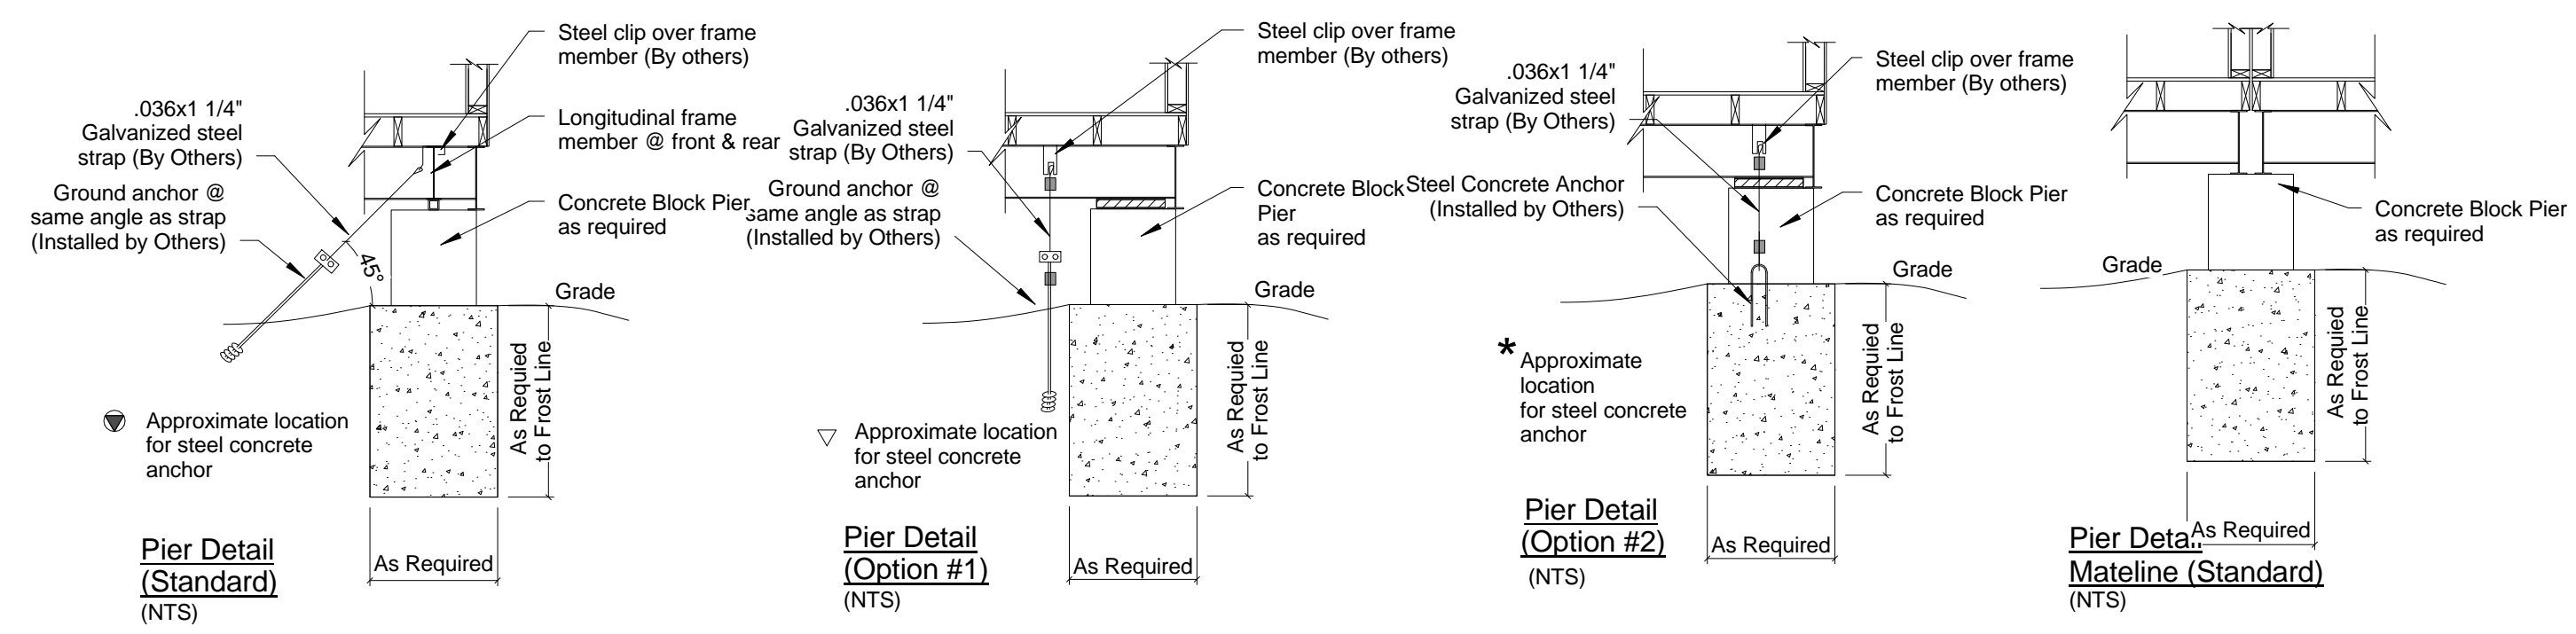

3 Foundation Key Plan- Dbl Wide - (5) unit layouts
1/8" = 1'-0"

MODEL: 7111	LIVE	DEAD	TOTAL
ROOF	60	72	12 PSF
FLOOR	100	12	112 PSF
EXT WALL	0	62	62 PLF
HVAC	0	360	360 LB'S

Foundation Notes:

1. Loads in 1000 lbs.
2. Crawl space ventilation shall not be less than 1/150th of the crawl space horizontal area.
3. This is a suggested plan only. Foundations to be designed by a professional engineer per local soil and climate conditions.
4. Provide access to crawl space, Minimum 22" x 24".
5. Minimum footing depth 3'-6"; or as required by local conditions.

Field Notes:

1. All foundation work shown on this drawing to be provided and installed on site per dealer under contractual agreement.

No.	Description	Date	No.	Description	Date
1	revised per third party deviation	6-12-15			

THIS DRAWING AND ALL INFORMATION CONTAINED HEREON IS THE PROPERTY OF WHITLEY MFG. CO. INC. AND IS NOT TO BE REPRODUCED WITHOUT THE EXPRESS PERMISSION OF WHITLEY MFG. CO., INC. WHITLEY MFG. CO. INC. ASSUMES NO RESPONSIBILITY FOR UNAUTHORIZED USE OF THIS DRAWING.

WHITLEY MANUFACTURING

201 WEST FIRST STREET
P.O. BOX 496
SOUTH WHITLEY, IN 46787
PHONE: 260.723.5131
FAX: 260.723.6396
www.whitleyman.com

2756 FORT WAYNE ROAD
P.O. BOX 505
ROCHESTER, IN 46785
PHONE: 574.223.4934
FAX: 574.223.8779

64 HESS ROAD
LEOLA, PA 17540
PHONE: 717.656.2081
FAX: 717.656.8149

Drawn By:
Irs-aprvl
Checked By:
LH
Rev:
1

FOUNDATION PLAN
Model# 7111
64'-0"x12' (60'-0"x11'-9" MODULE)

Serial No.	Date:
Quote No.	3-3-15
Model No.	Scale:
7111	As indicated
Job No.	Page No.
	A2.0