


1 LOWER LEVEL FLOOR PLAN
SCALE: 1/8" = 1'-0"

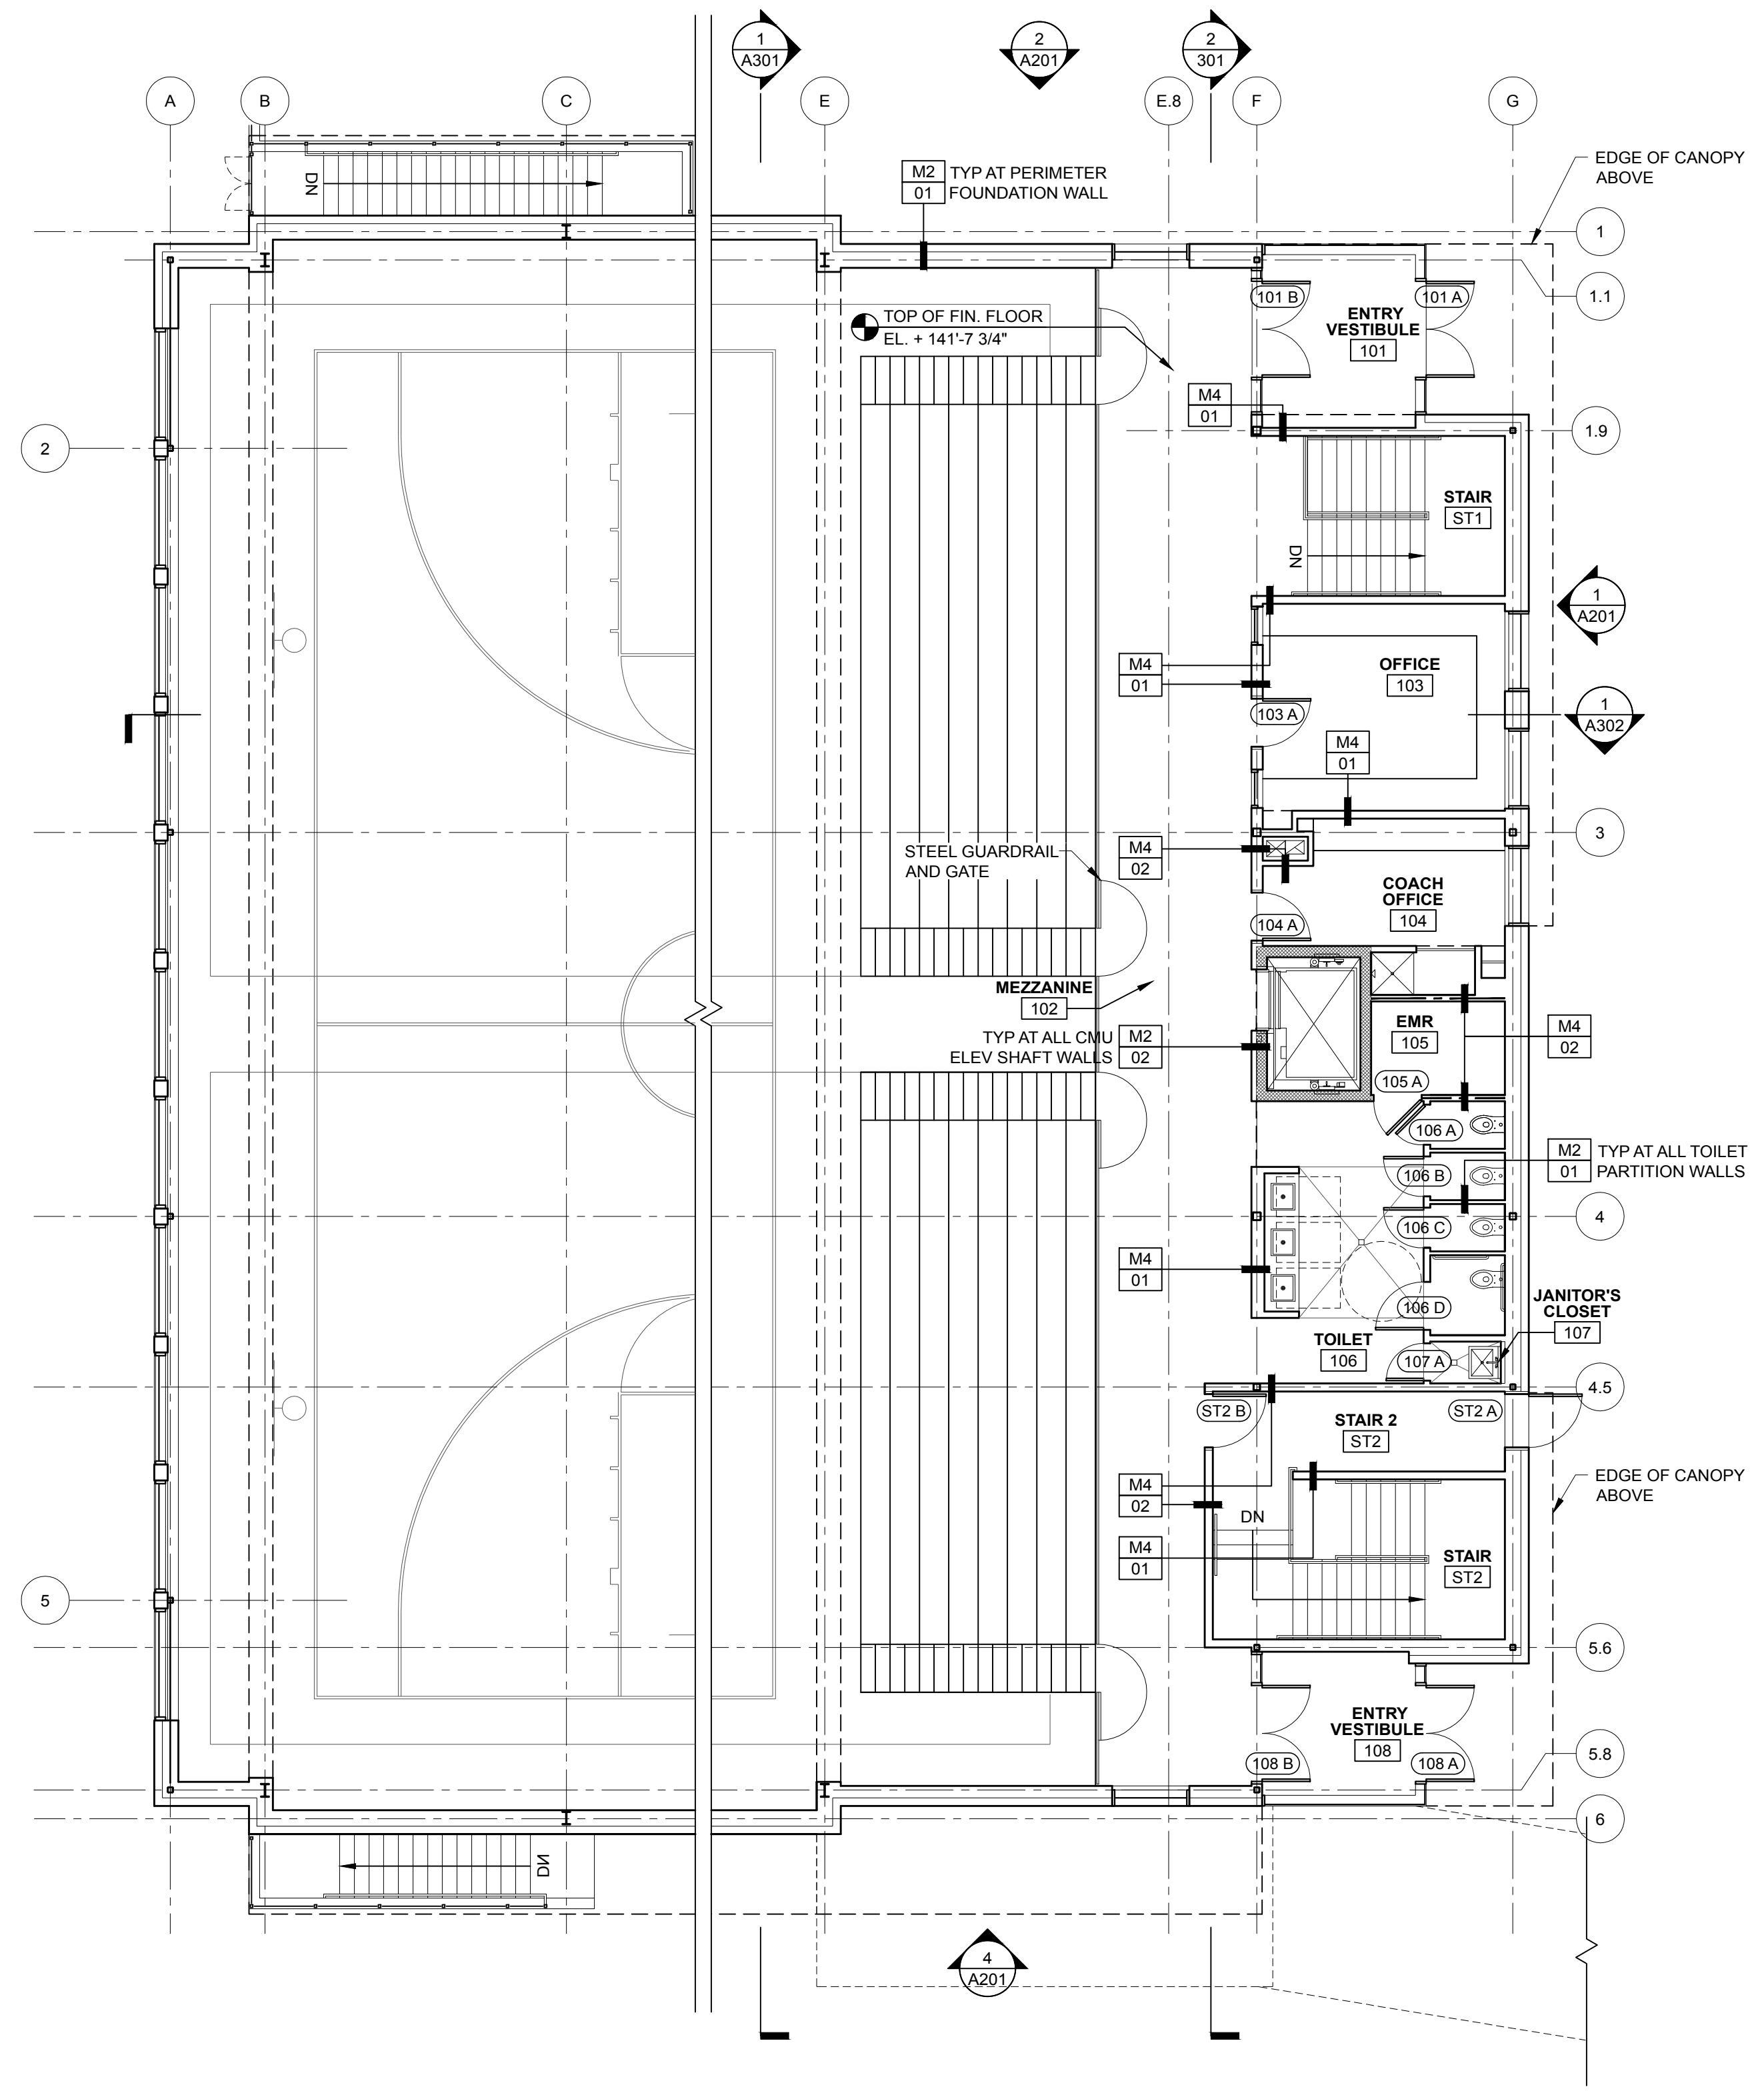

2 MEZZANINE LEVEL FLOOR PLAN
SCALE: 1/8" = 1'-0"

PARTITION TYPES			
<p>M4 01</p> <p>UL# ---</p> <p>RATING --- MINS</p> <p>NOTE: EXTEND TO UNDERSIDE OF DECK ABOVE</p>		<p>M2 01</p> <p>UL# ---</p> <p>RATING --- MINS</p>	
<p>M4 02</p> <p>UL# U305</p> <p>RATING 60 MINS</p> <p>NOTE: EXTEND TO UNDERSIDE OF DECK ABOVE. FIRE SEAL ALL JOINTS AND PENETRATIONS</p>		<p>M2 02</p> <p>UL# ---</p> <p>RATING --- MINS</p>	
		<p>C6 01</p> <p>UL# ---</p> <p>RATING --- MINS</p>	
		<p>M2 02</p> <p>UL# ---</p> <p>RATING --- MINS</p>	
		<p>M2 03</p> <p>UL# ---</p> <p>RATING --- MINS</p> <p>NOTE: SHIM AS REQUIRED</p>	

PROJECT NAME:
WAYNFLETE GYM
NEW CONSTRUCTION
WAYNFLETE SCHOOL
360 SPRING STREET
PORTLAND, MAINE 04102

SEAL:


NOT FOR CONSTRUCTION

THIS DRAWING IS THE PROPERTY OF SCOTT SIMONS ARCHITECTS (SSA) AND IS NOT TO BE COPIED OR REPRODUCED IN PART OR WHOLE 2015 © SCOTT SIMONS ARCHITECTS, LLC

REVISION:	DATE
1	DATE
2	DATE
3	DATE
4	DATE
5	DATE
6	DATE

DATE OF ISSUE: 16 FEBRUARY 2016
PROJECT NUMBER: 2014-0080
STATUS: PLANNING BOARD SUBMISSION

LOWER + MEZZANINE LEVEL FLOOR PLAN

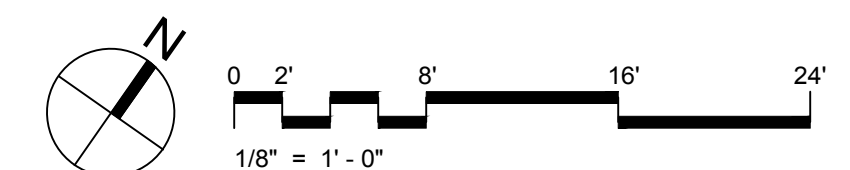

A101