




2 ENLARGED ELEVATION - NORTH VESTIBULE
SCALE: 1/4" = 1'-0"

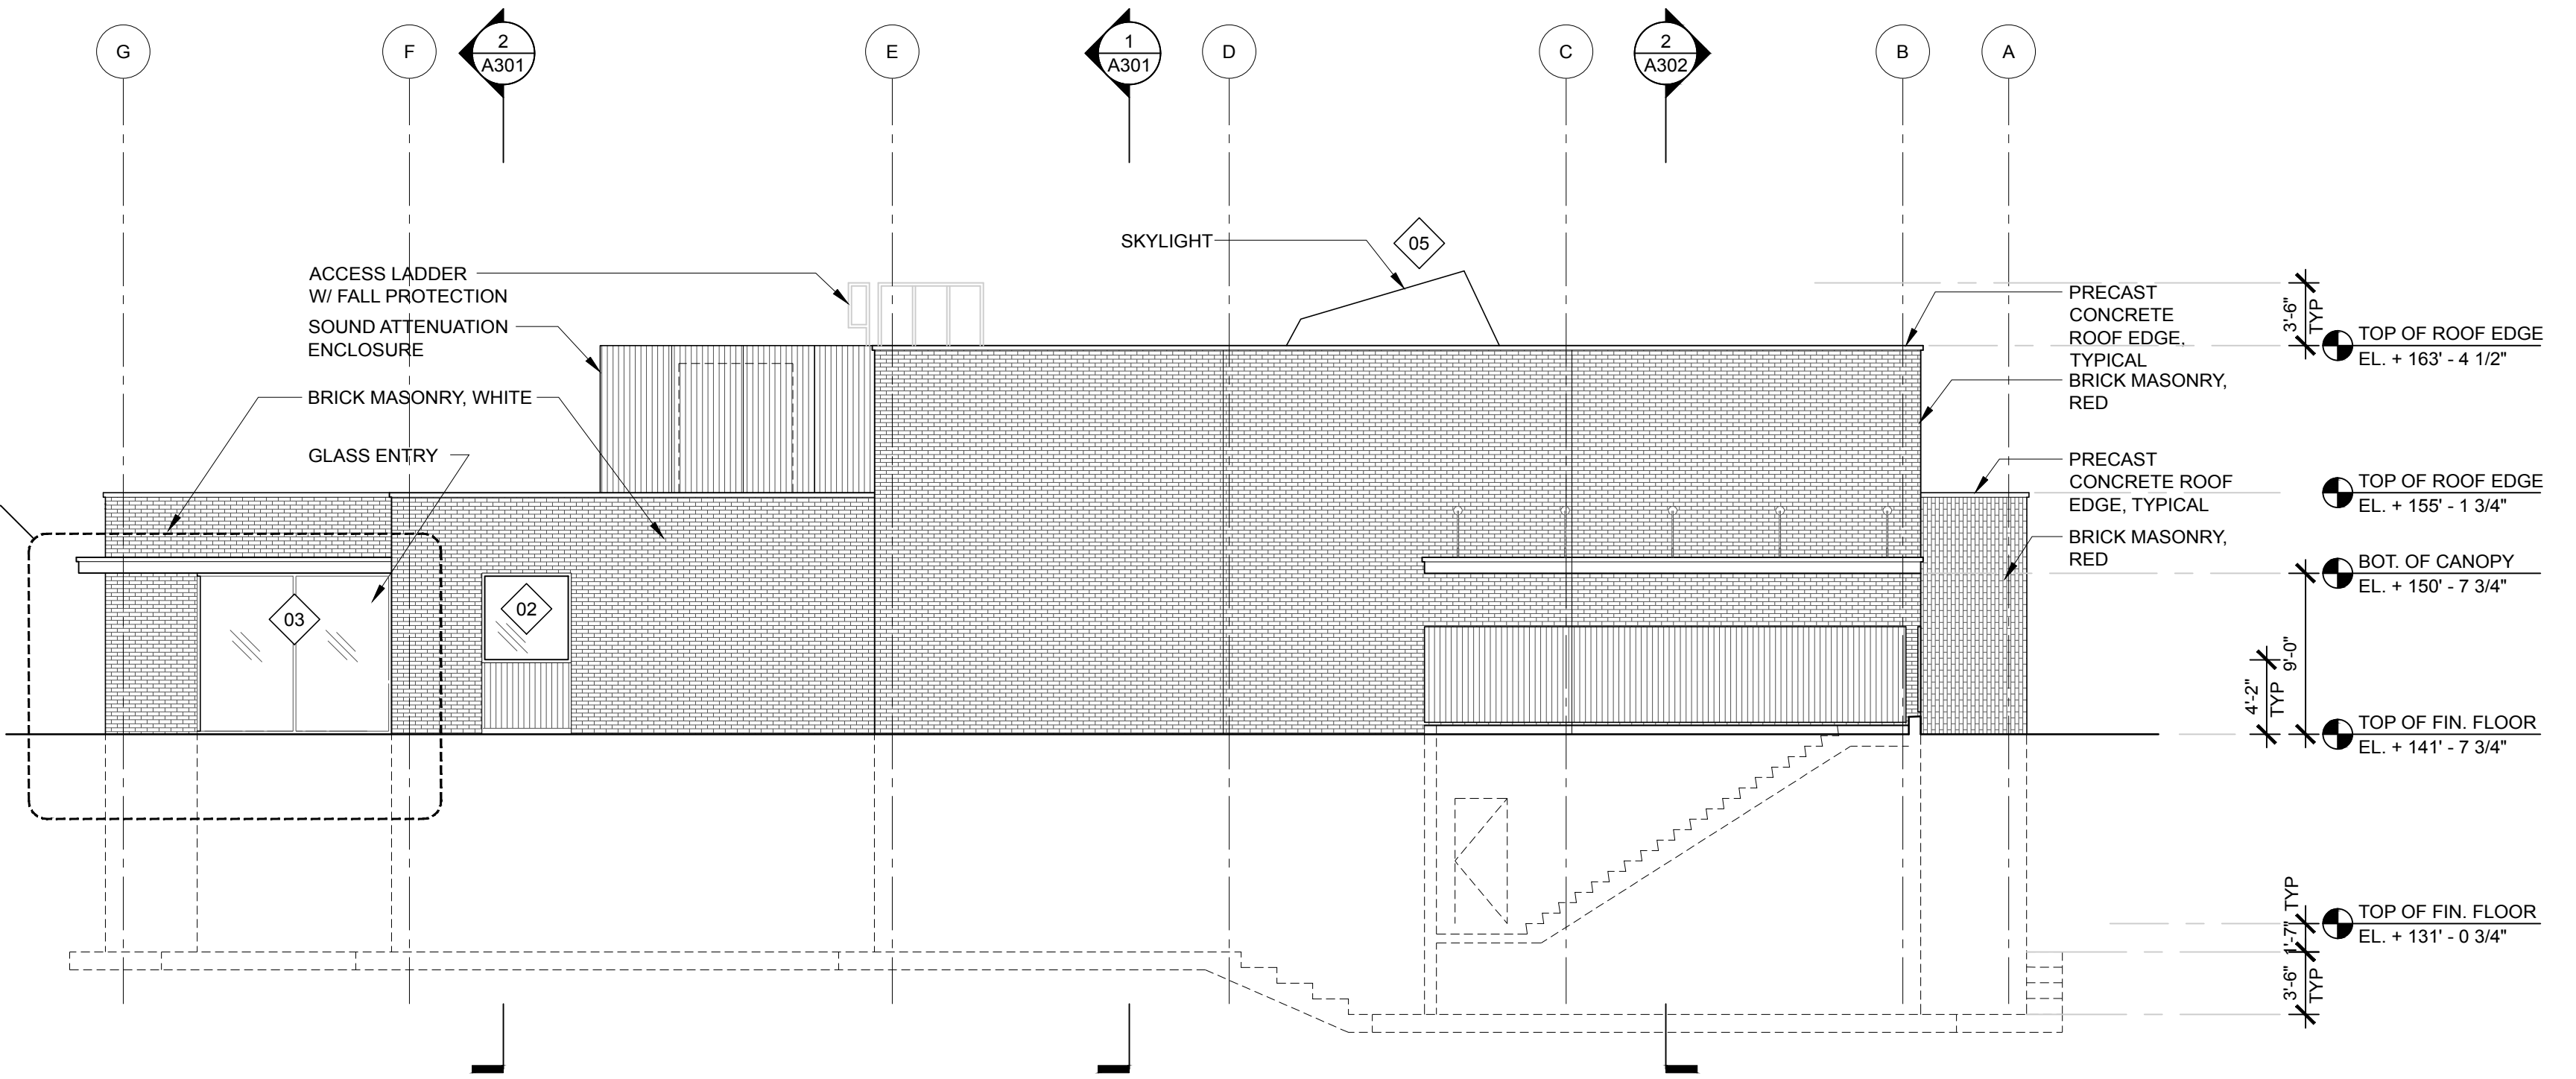

1 NORTH ELEVATION
SCALE: 1/8" = 1'-0"

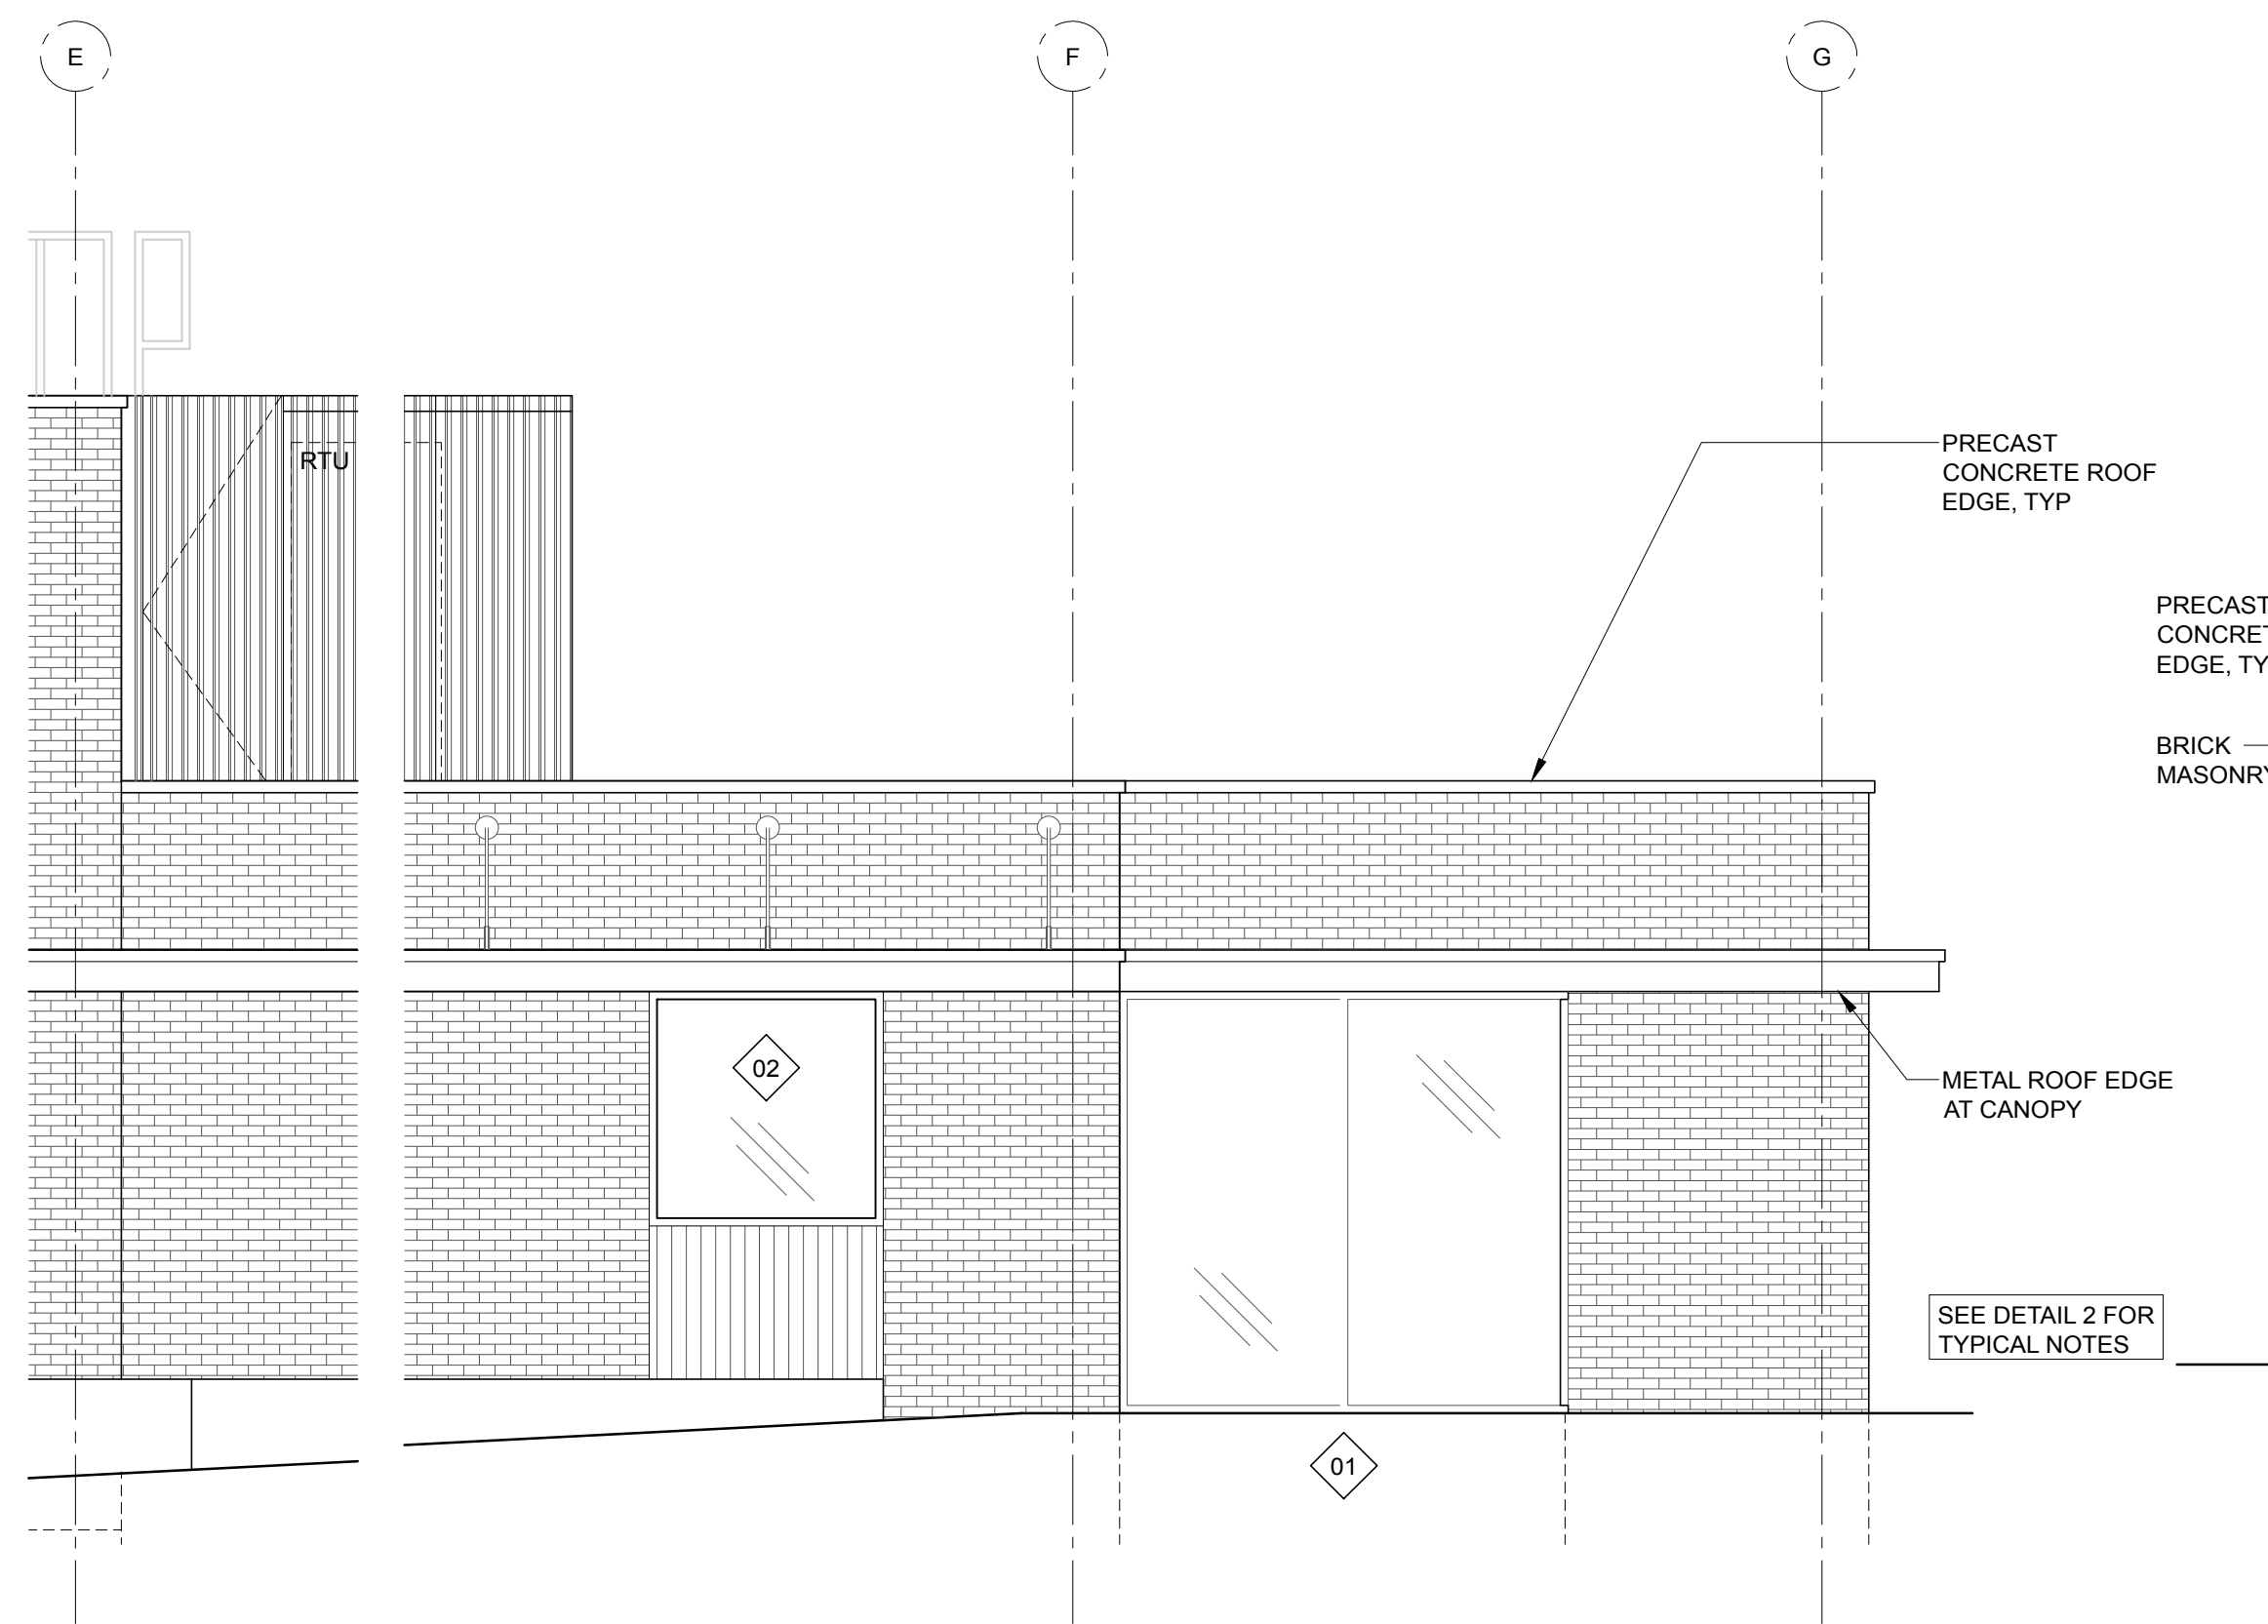

4 ENLARGED ELEVATION - SOUTH VESTIBULE
SCALE: 1/4" = 1'-0"

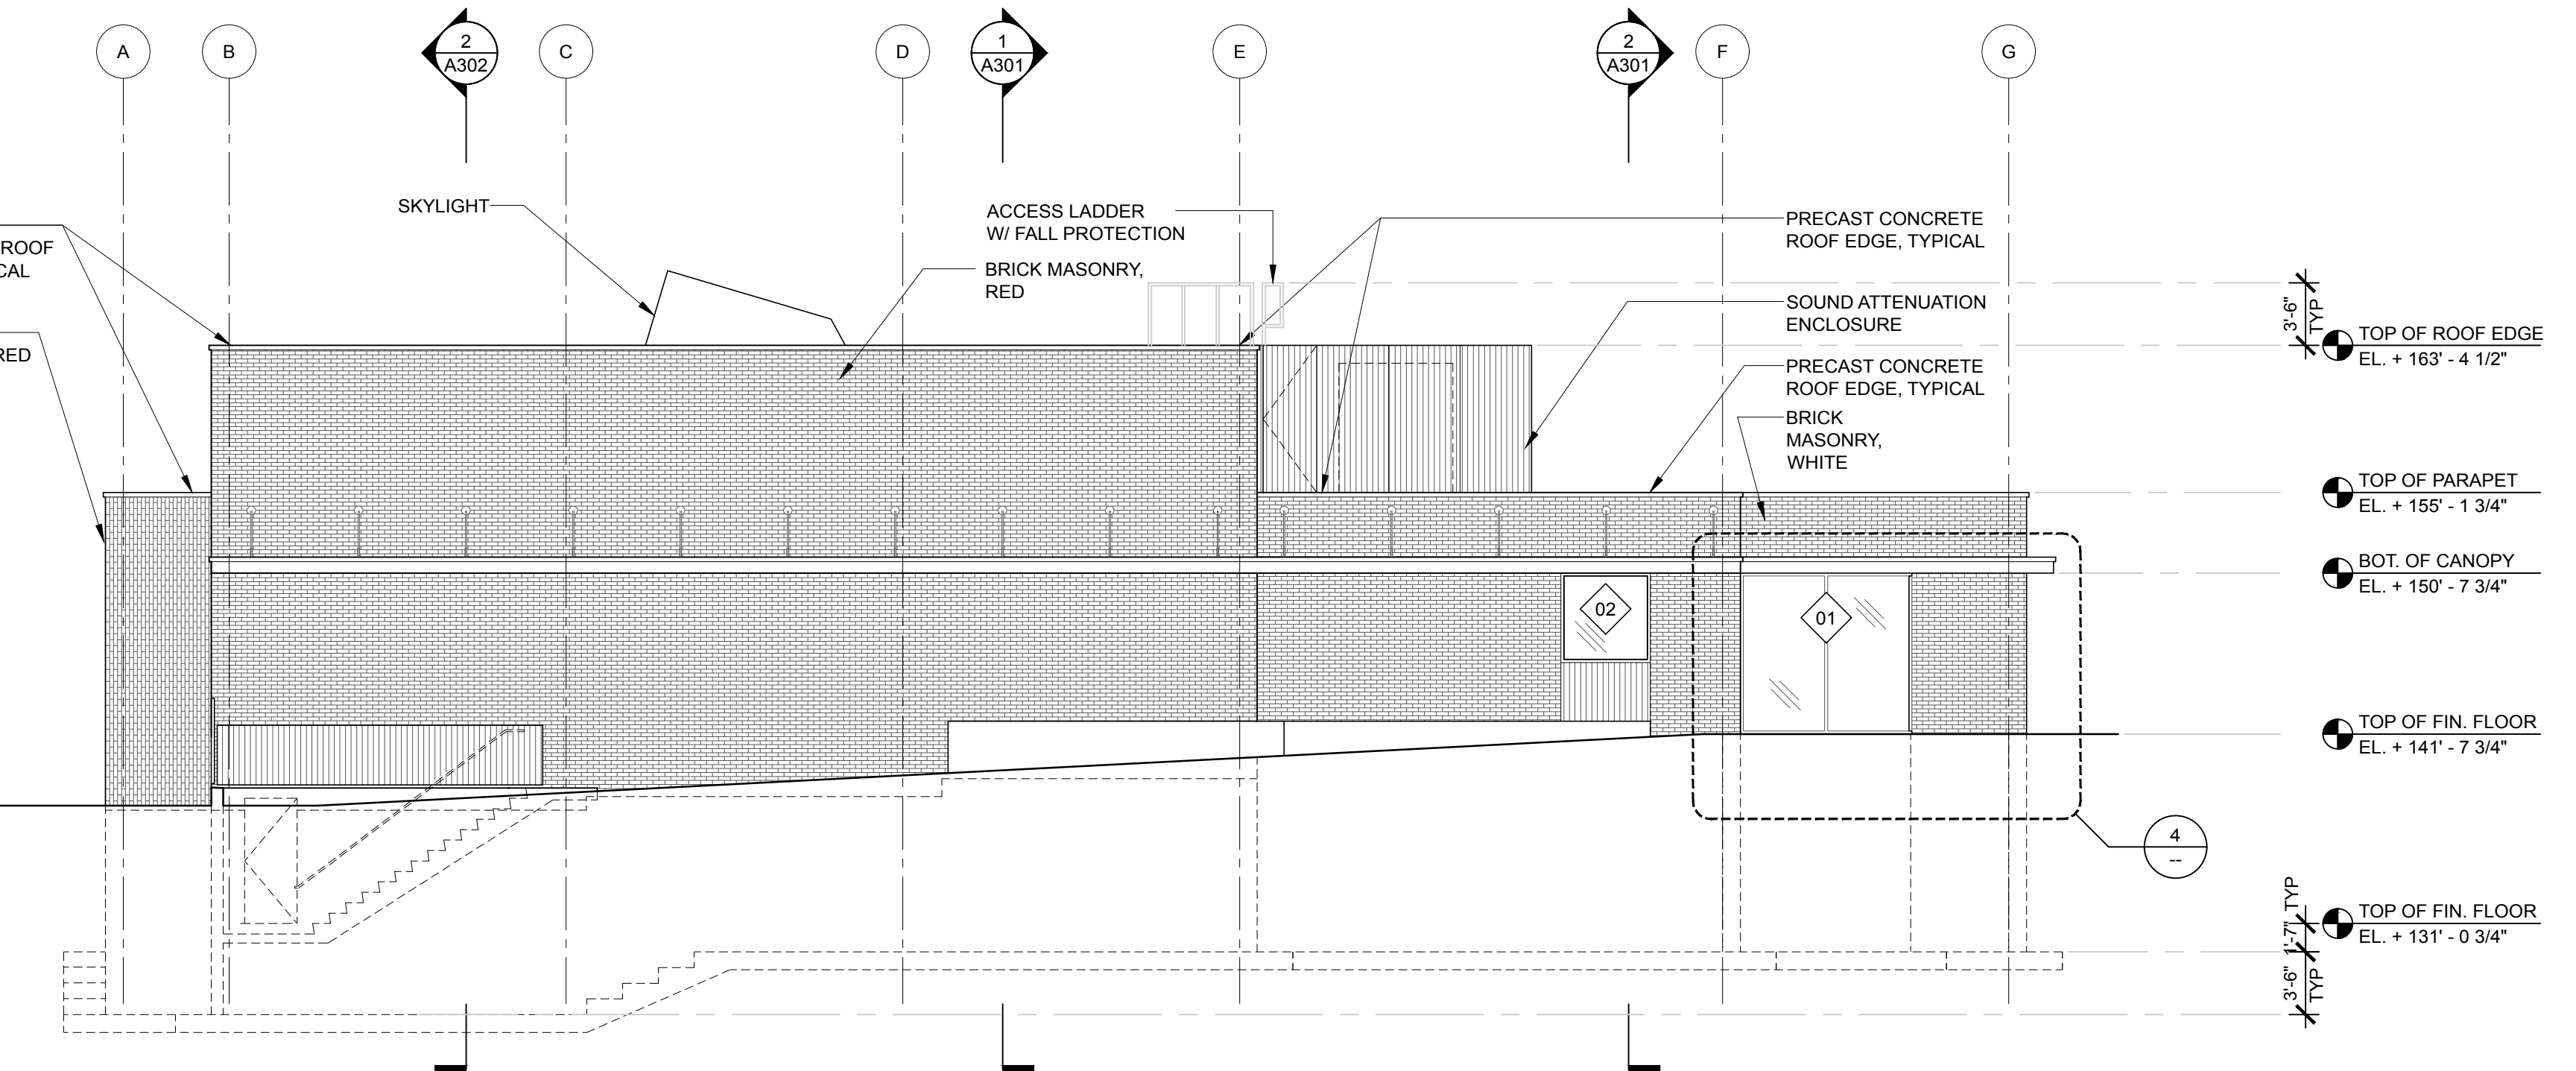

3 SOUTH ELEVATION
SCALE: 1/8" = 1'-0"

PROJECT NAME:
WAYNFLETE GYM
NEW CONSTRUCTION
WAYNFLETE SCHOOL
360 SPRING STREET
PORTLAND, MAINE 04102

SEAL:

NOT FOR CONSTRUCTION

THIS DRAWING IS THE PROPERTY OF SCOTT SIMONS ARCHITECTS (SSA) AND IS NOT TO BE COPIED OR REPRODUCED IN PART OR WHOLE. © 2015 © SCOTT SIMONS ARCHITECTS, LLC

REVISION:

NO.	DATE
1	DATE
2	DATE
3	DATE
4	DATE
5	DATE
6	DATE

DATE OF ISSUE: 16 FEBRUARY 2016
PROJECT NUMBER: 2014-0080
STATUS: PLANNING BOARD SUBMISSION

ELEVATIONS

A202

