

PROJECT NAME:  
**WAYNFLEET  
LOWER SCHOOL  
ADDITION & RENOVATIONS**

WAYNFLEET SCHOOL  
360 SPRING STREET  
PORTLAND, MAINE 04102

SEAL:

**NOT FOR  
CONSTRUCTION**

THIS DRAWING IS THE PROPERTY OF SCOTT SIMONS ARCHITECTS (SSA) AND IS NOT TO BE COPIED OR REPRODUCED IN PART OR WHOLE. © 2015 © SCOTT SIMONS ARCHITECTS, LLC


REVISION:

1	DATE
2	DATE
3	DATE
4	DATE
5	DATE
6	DATE

DATE OF ISSUE: 16 FEBRUARY 2016  
PROJECT NUMBER: 2013-0050  
STATUS: PLANNING BOARD SUBMISSION

**LOWER LEVEL  
FLOOR PLAN**

**A101**

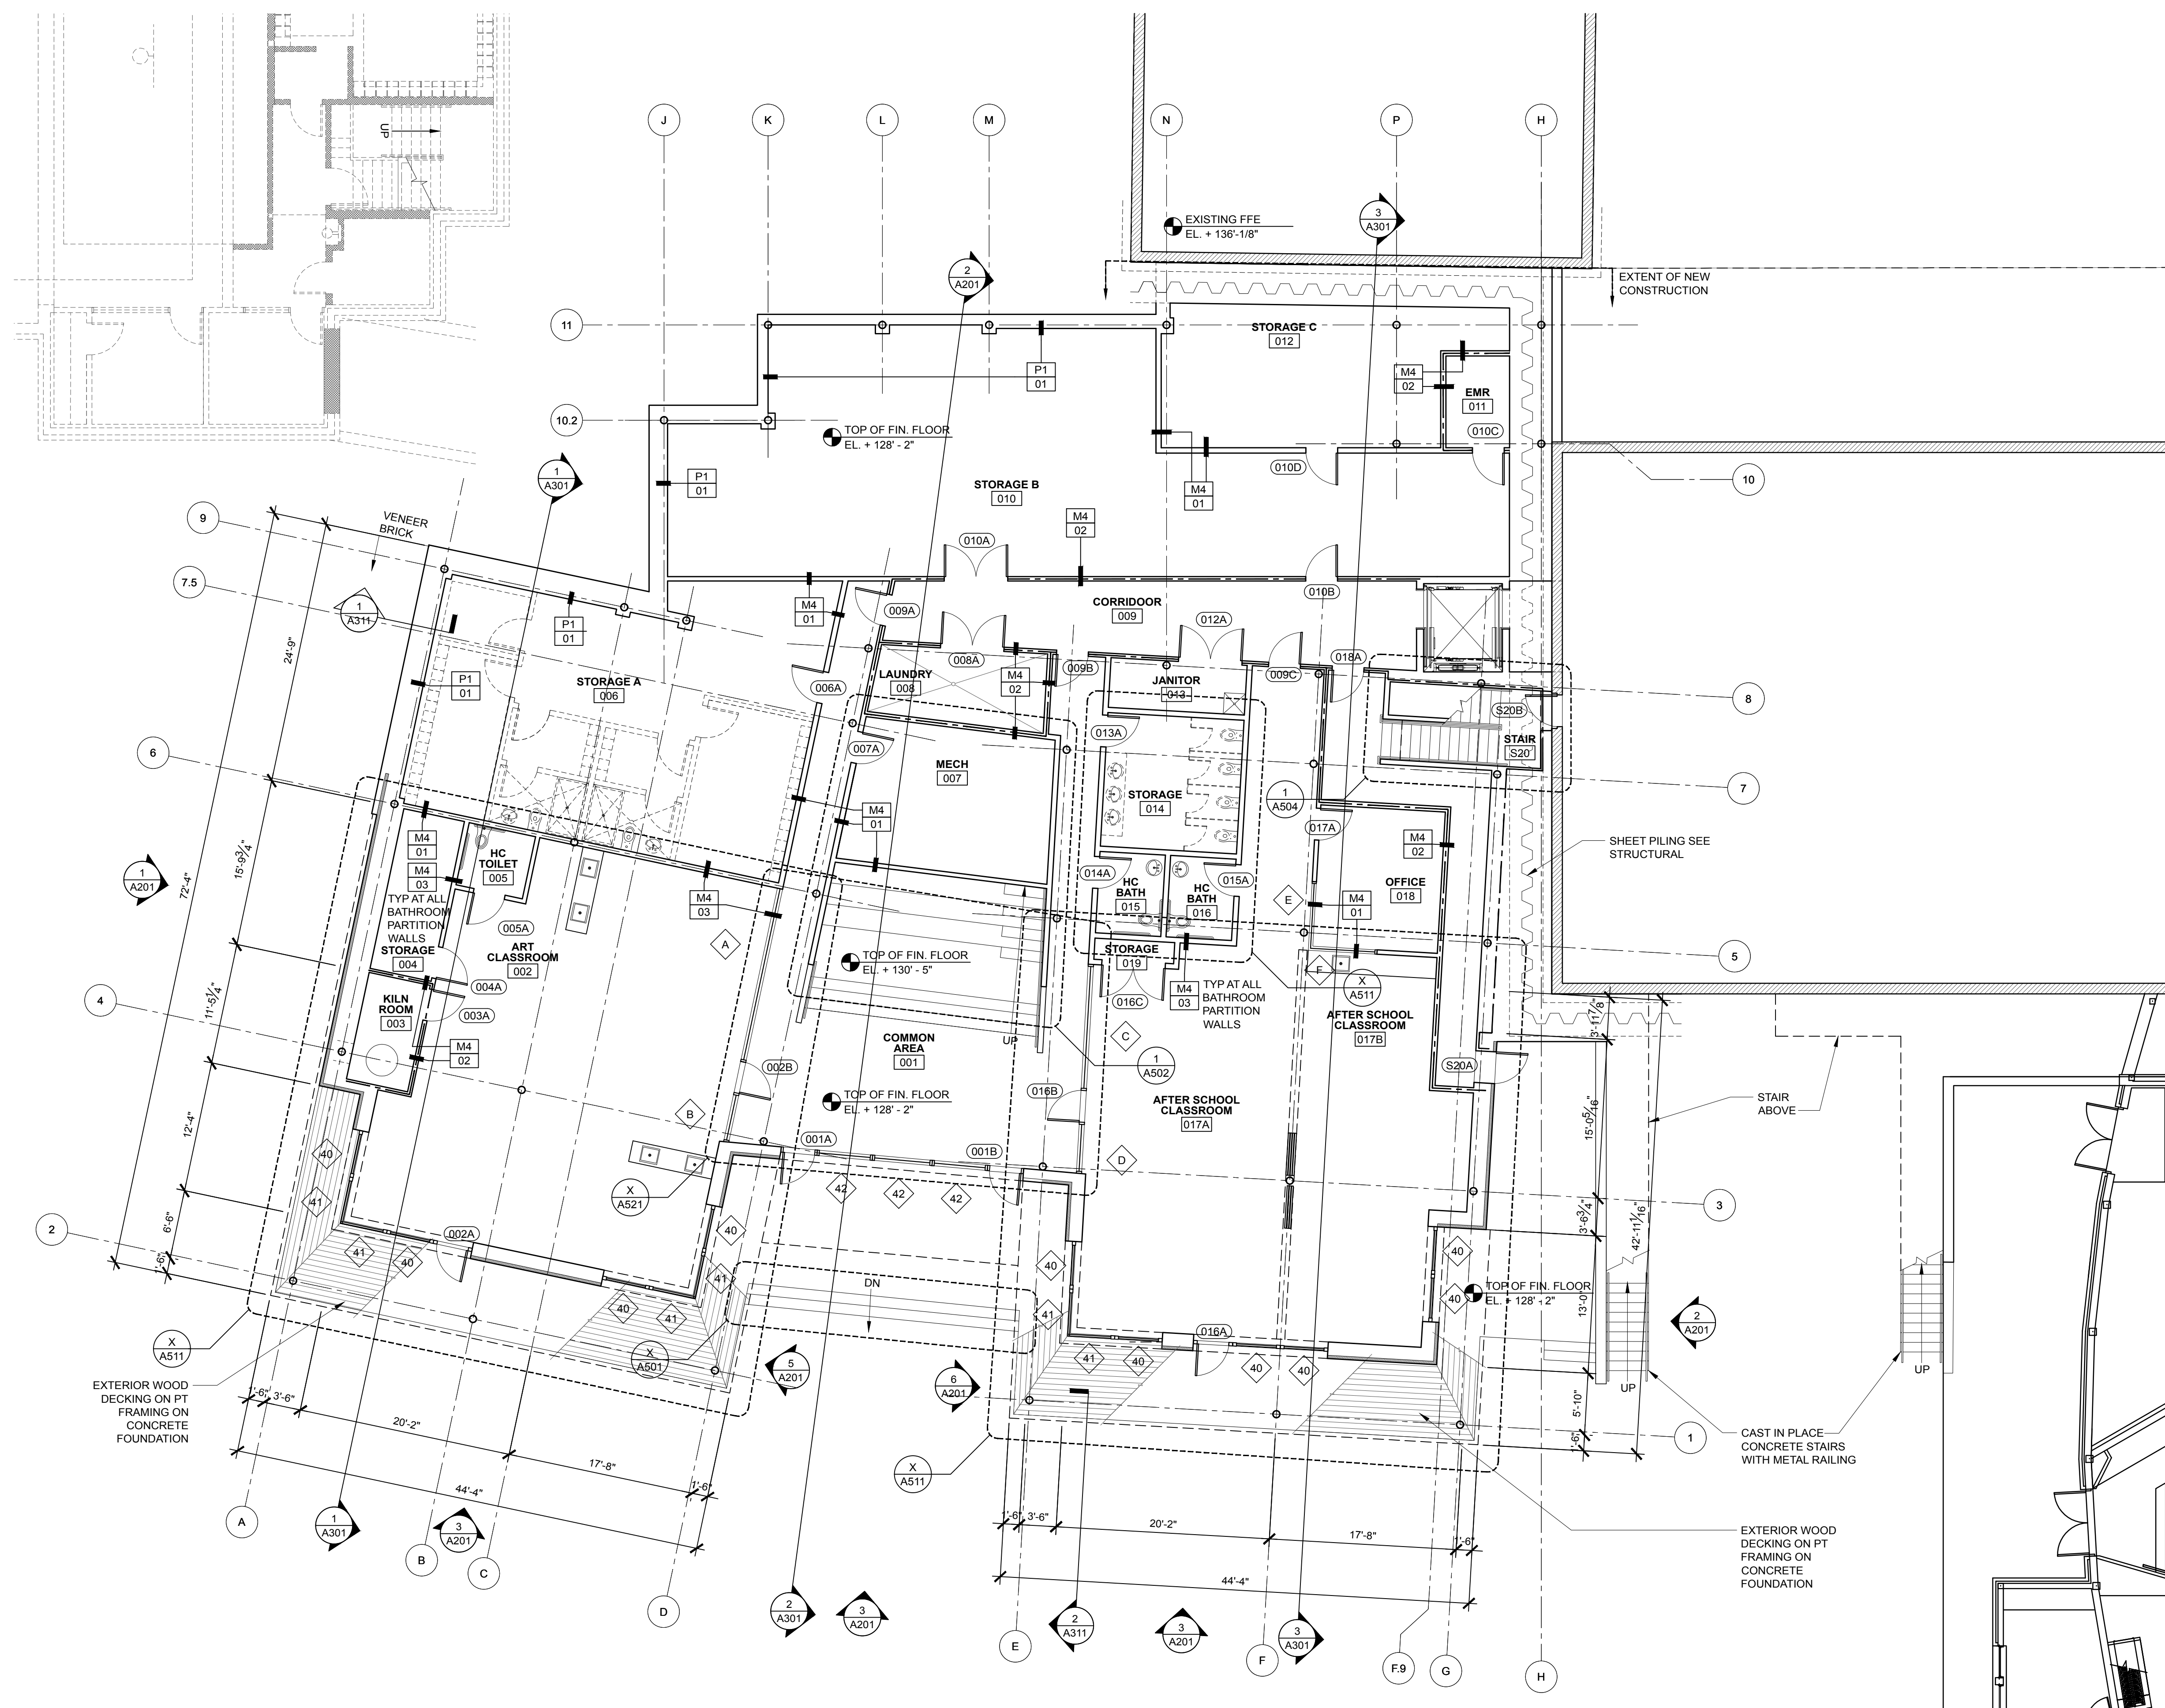

PARTITION TYPES	
<b>M4 01</b>	<p>1/2" GWB BOTH SIDES 3/2" METAL FRAMING @ 16" OC</p> <p>UL# RATING - MINS</p>
<b>M4 02</b>	<p>1/2" TYPE X GWB BOTH SIDES 3/2" METAL FRAMING @ 16" OC</p> <p>UL# U305 RATING 60 MINS</p> <p>NOTE: EXTEND TO UNDERSIDE OF DECK ABOVE. FIRE SEAL ALL JOINTS AND PENETRATIONS</p>
<b>M4 03</b>	<p>1/2" QUIET ROCK GWB BOTH SIDES ACOUSTICAL BATT INSULATION 3/2" METAL FRAMING @ 16" OC</p> <p>UL# RATING - MINS</p> <p>NOTE: QUIET ROCK APPLICATION TYPICAL AT ALL TOILET PARTITION WALLS</p>
<b>M2 01</b>	<p>1/2" GWB 2" METAL FURRING CHANNELS @ 16" OC MASONRY WALL, VARIES</p> <p>UL# RATING - MINS</p>
<b>P1 01</b>	<p>CONCRETE FOUNDATION WALL 2" COMPOSITE ZEE CLIP @ 24" OC 2" RIGID INSULATION 5/8" MR GWB</p> <p>UL# RATING - MINS</p> <p>NOTE: BLOCK AND SHIM AS NECESSARY FOR PLUMB FINISH SURFACE. EXTEND TO TOP OF CONCRETE OR DECKING ABOVE</p>

**1 LOWER LEVEL FLOOR PLAN**  
SCALE: 1/8" = 1'-0"

