

PROJECT NAME:
**WAYNFLETE
LOWER SCHOOL
ADDITION & RENOVATIONS**

WAYNFLETE SCHOOL
360 SPRING STREET
PORTLAND, MAINE 04102

SEAL:
**NOT FOR
CONSTRUCTION**

THIS DRAWING IS THE PROPERTY OF SCOTT SIMONS ARCHITECTS (SSA) AND IS NOT TO BE COPIED OR REPRODUCED IN PART OR WHOLE. © 2015 © SCOTT SIMONS ARCHITECTS, LLC


REVISION:

1	DATE
2	DATE
3	DATE
4	DATE
5	DATE
6	DATE

DATE OF ISSUE: 16 FEBRUARY 2016
PROJECT NUMBER: 2013-0050
STATUS: PLANNING BOARD SUBMISSION

**UPPER LEVEL
FLOOR PLAN**

A103

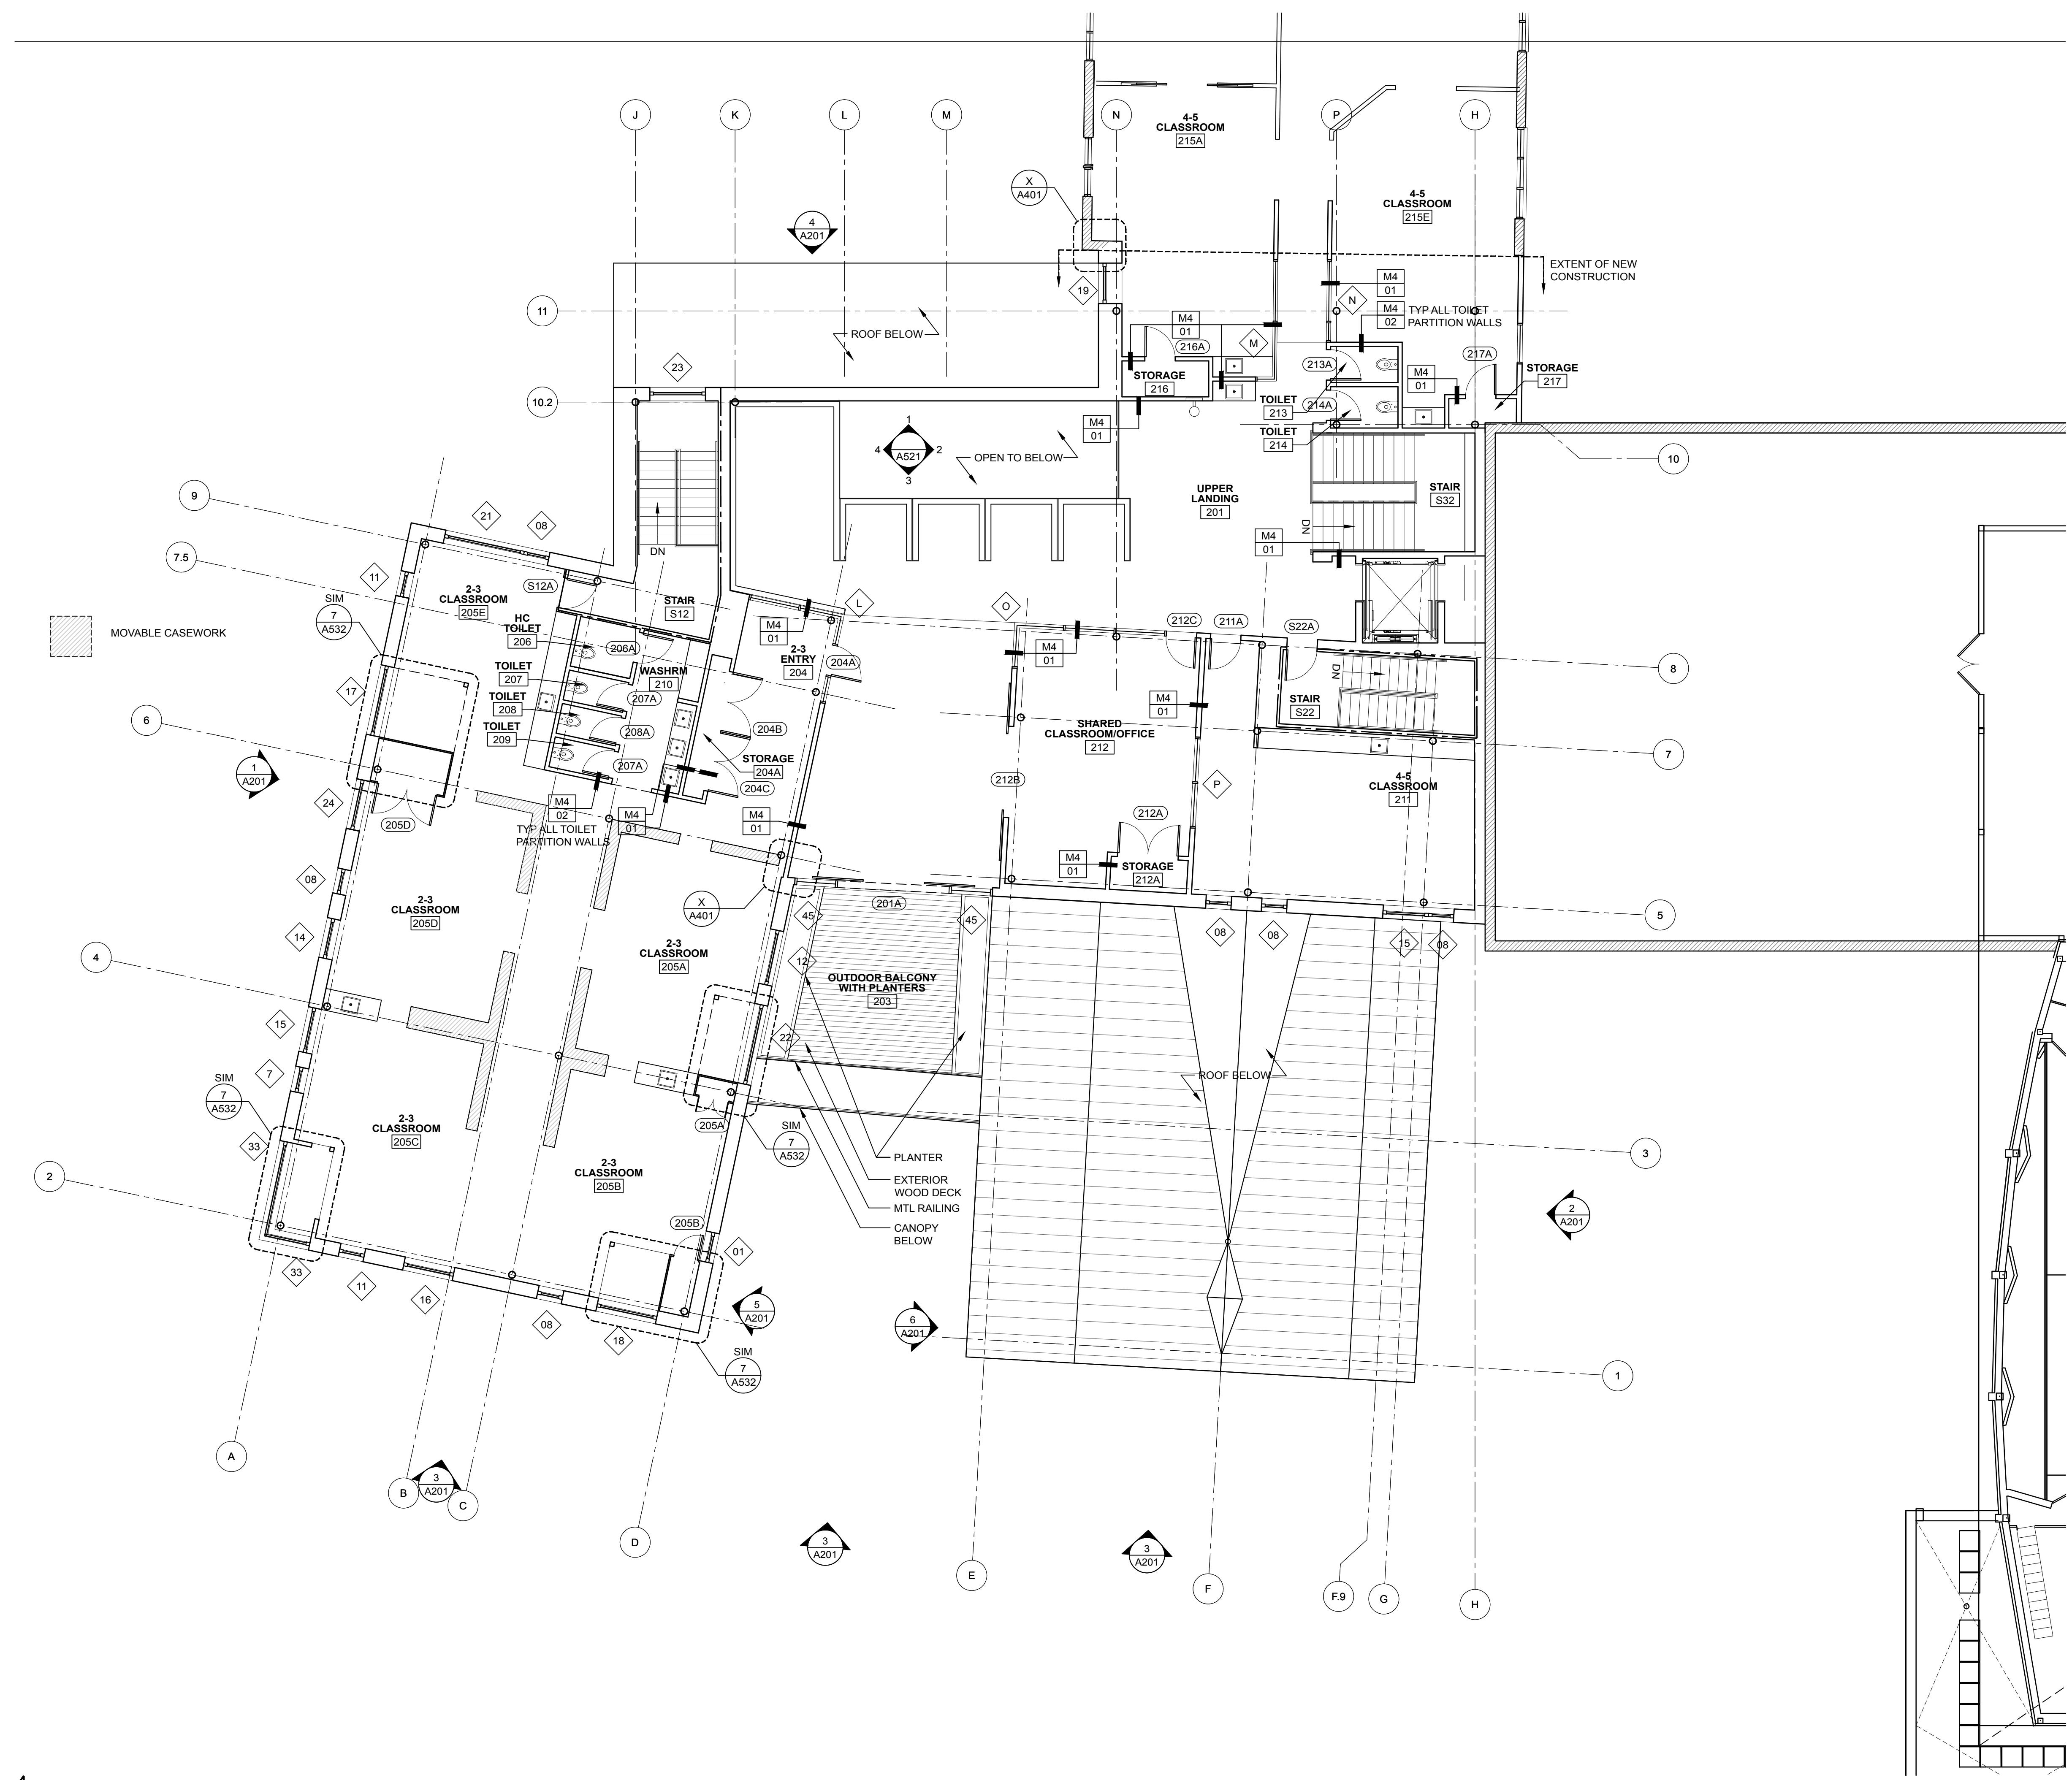

PARTITION TYPES	
M4 01	<p>UL# --- RATING --- MINS</p>
M4 02	<p>UL# U305 RATING 60 MINS</p> <p>NOTE: EXTEND TO UNDERSIDE OF DECK ABOVE. FIRE SEAL ALL JOINTS AND PENETRATIONS</p>
M4 03	<p>UL# --- RATING --- MINS</p> <p>NOTE: QUIET ROCK APPLICATION TYPICAL AT ALL TOILET PARTITION WALLS</p>
M2 01	<p>UL# --- RATING --- MINS</p>
P1 01	<p>UL# --- RATING --- MINS</p> <p>NOTE: BLOCK AND SHIM AS NECESSARY FOR PLUMB FINISH SURFACE. EXTEND TO TOP OF CONCRETE OR DECKING ABOVE</p>

1 UPPER LEVEL FLOOR PLAN
SCALE: 1/8" = 1'-0"

