



1 WEST ELEVATION
SCALE: 1/8" = 1'-0"

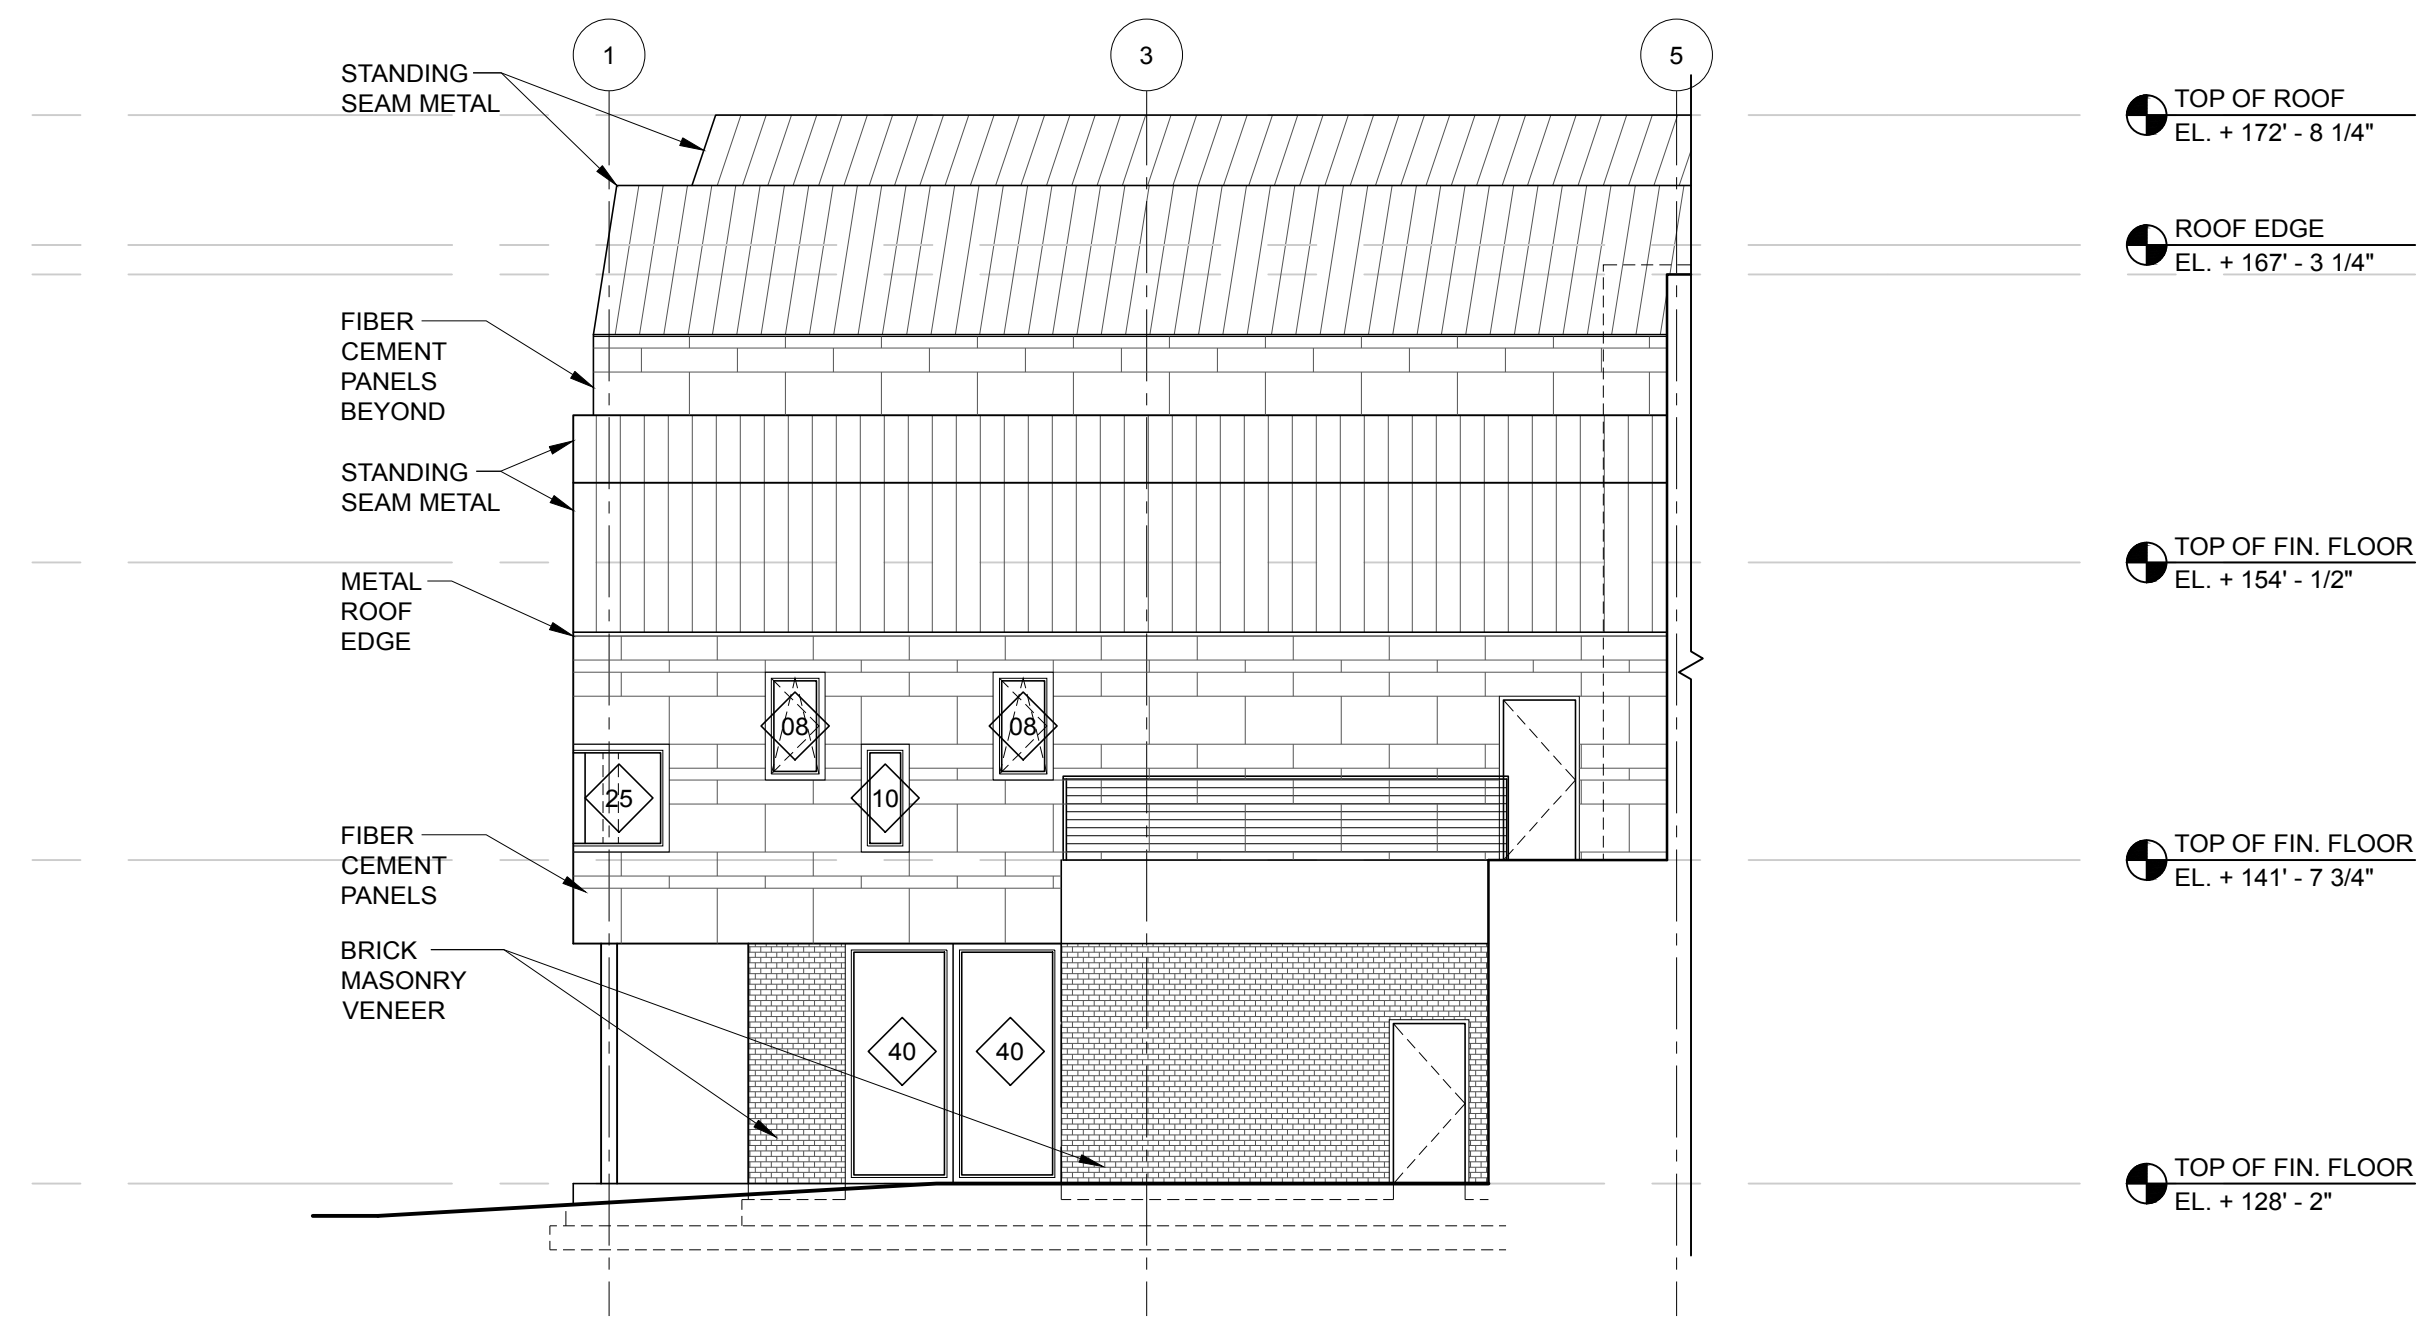


2 EAST ELEVATION
SCALE: 1/8" = 1'-0"

- TOP OF ROOF
EL. + 172' - 8 1/4"
- ROOF EDGE
EL. + 167' - 3 1/4"
- TOP OF FIN. FLOOR
EL. + 154' - 1/2"
- TOP OF FIN. FLOOR
EL. + 141' - 7 3/4"
- TOP OF FIN. FLOOR
EL. + 128' - 2"

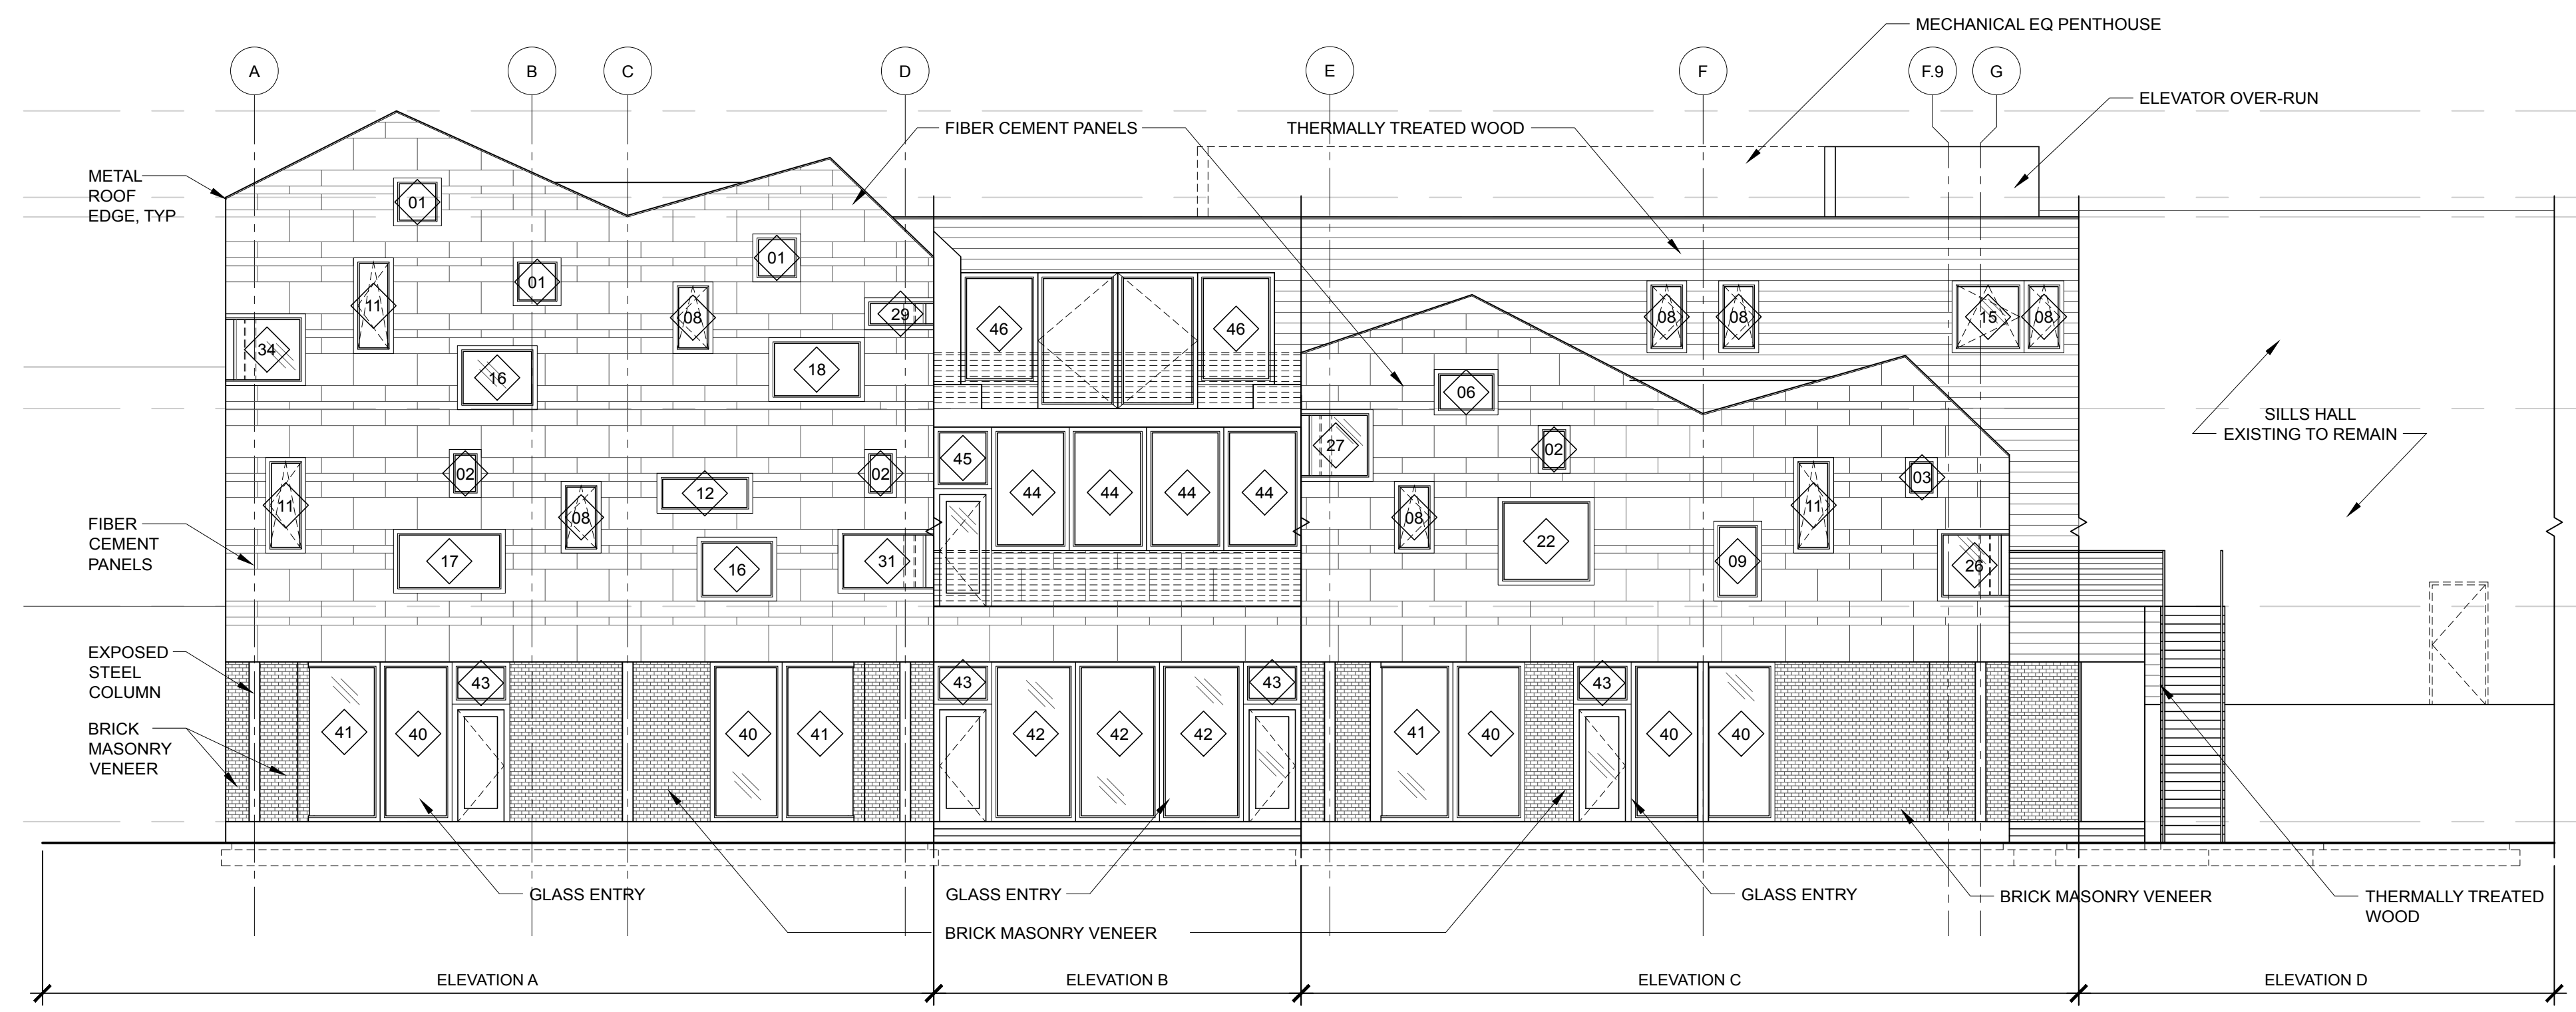

3 SOUTH ELEVATION
SCALE: 1/8" = 1'-0" NOTE: DRAWN ORTHOGONAL TO SHEET

- TOP OF ROOF
EL. + 172' - 8 1/4"
- ROOF EDGE
EL. + 167' - 3 1/4"
- TOP OF FIN. FLOOR
EL. + 154' - 1/2"
- TOP OF FIN. FLOOR
EL. + 141' - 7 3/4"
- TOP OF FIN. FLOOR
EL. + 128' - 2"

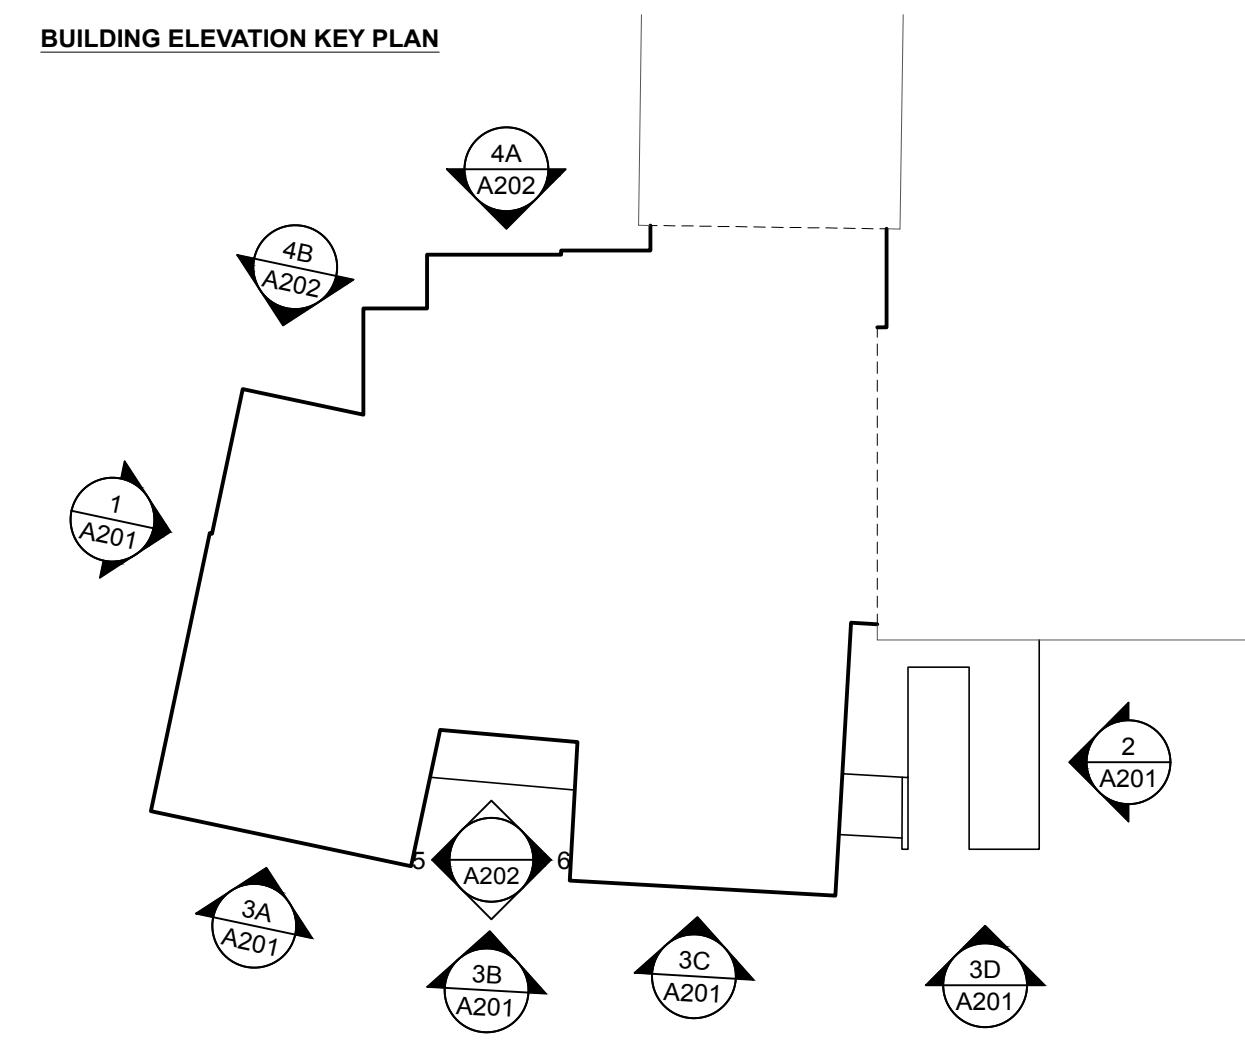

PROJECT NAME:
**WAYNFLETE
LOWER SCHOOL
ADDITION & RENOVATIONS**

WAYNFLETE SCHOOL
360 SPRING STREET
PORTLAND, MAINE 04102

SEAL:
**NOT FOR
CONSTRUCTION**

THIS DRAWING IS THE PROPERTY OF SCOTT SIMONS ARCHITECTS (SSA) AND IS NOT TO BE COPIED OR REPRODUCED IN PART OR WHOLE. © 2015 © SCOTT SIMONS ARCHITECTS, LLC

REVISION:

NO.	DATE
1	DATE
2	DATE
3	DATE
4	DATE
5	DATE
6	DATE

DATE OF ISSUE: 16 FEBRUARY 2016
PROJECT NUMBER: 2013-0050
STATUS: PLANNING BOARD SUBMISSION

**EXTERIOR
ELEVATIONS**

A201