





75 York Street
Portland, Maine 04101
simonsarchitects.com
207.772.4656

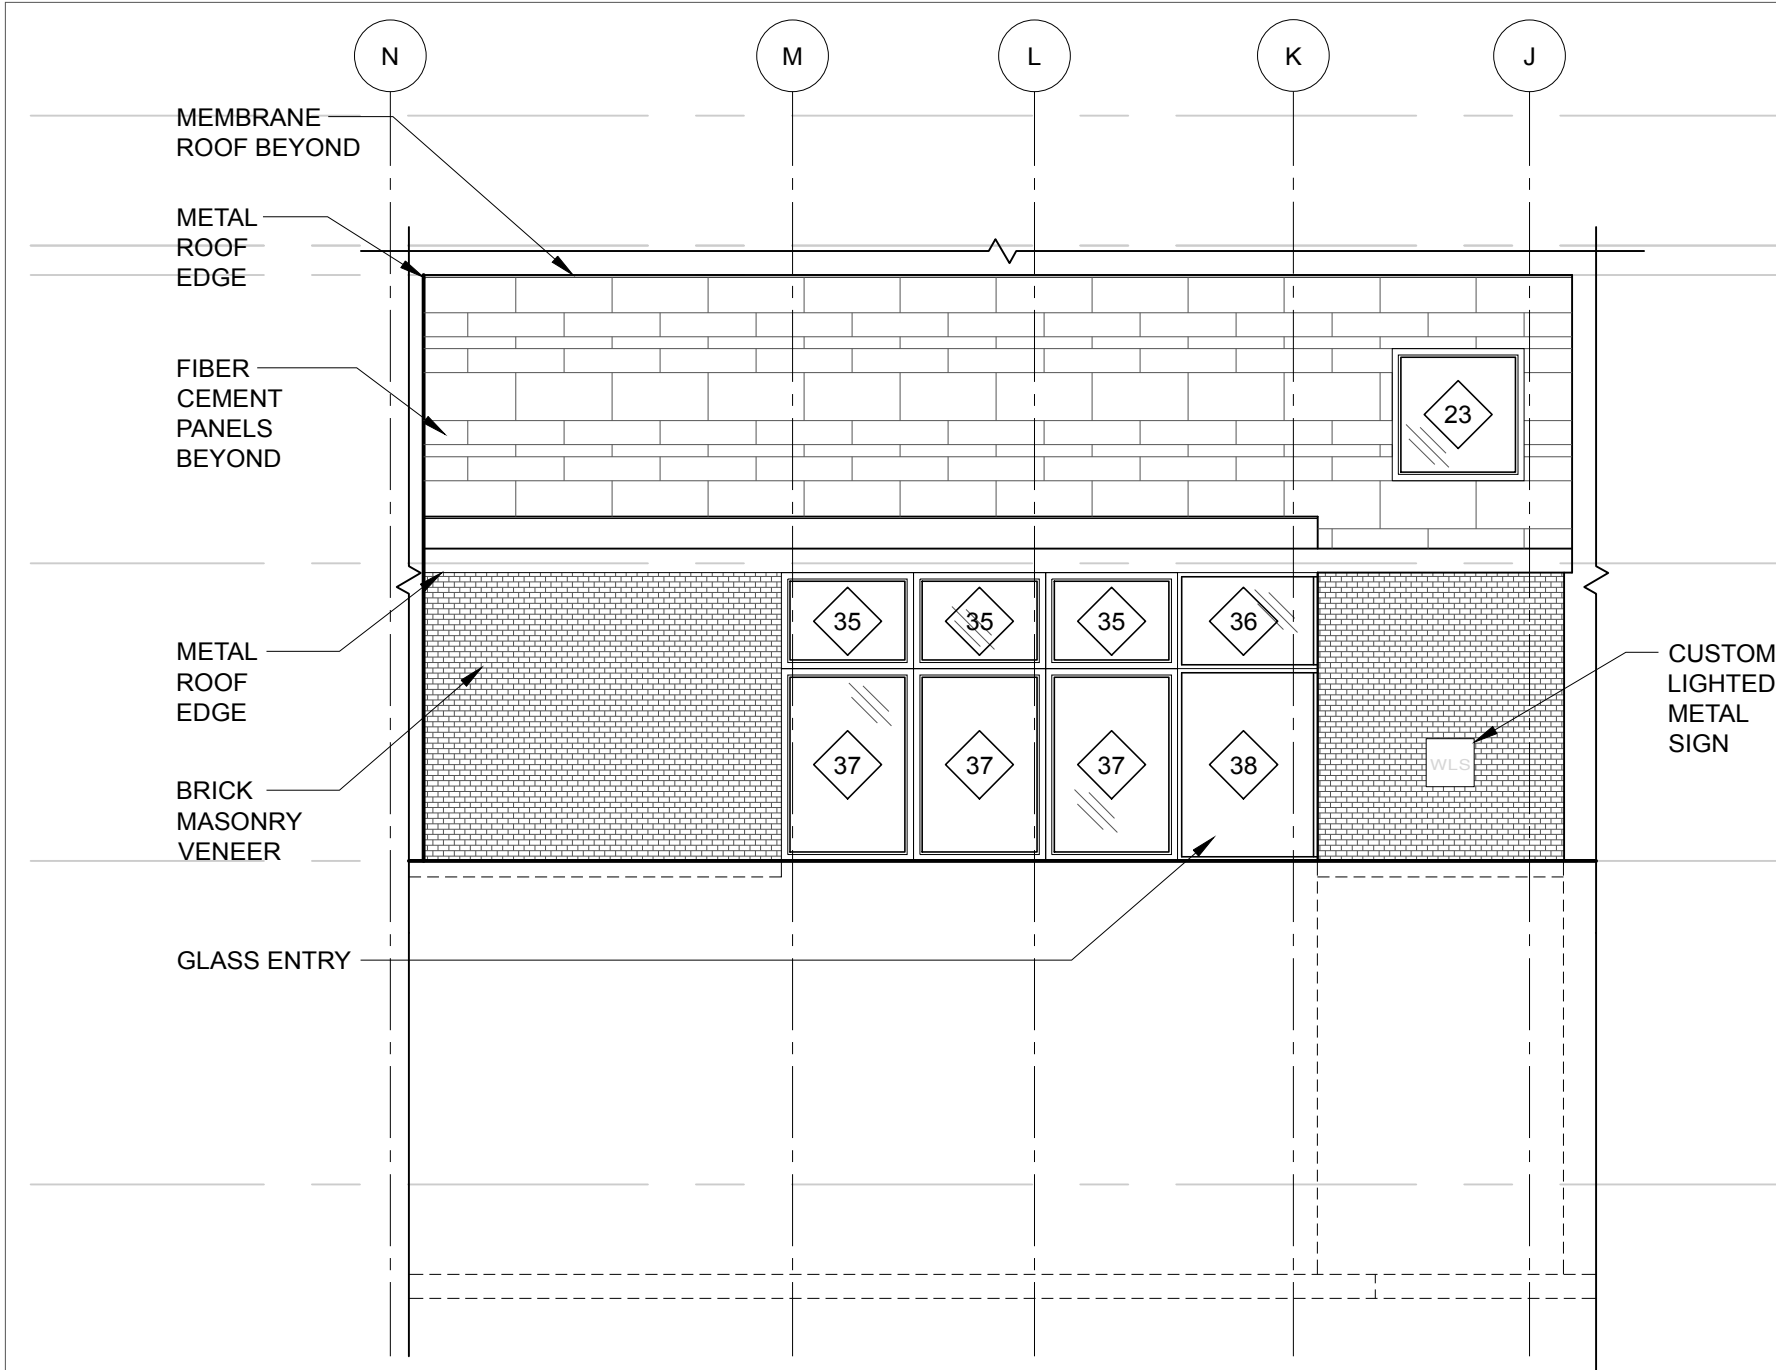


4A NORTH ELEVATION
SCALE: 1/8" = 1'-0"

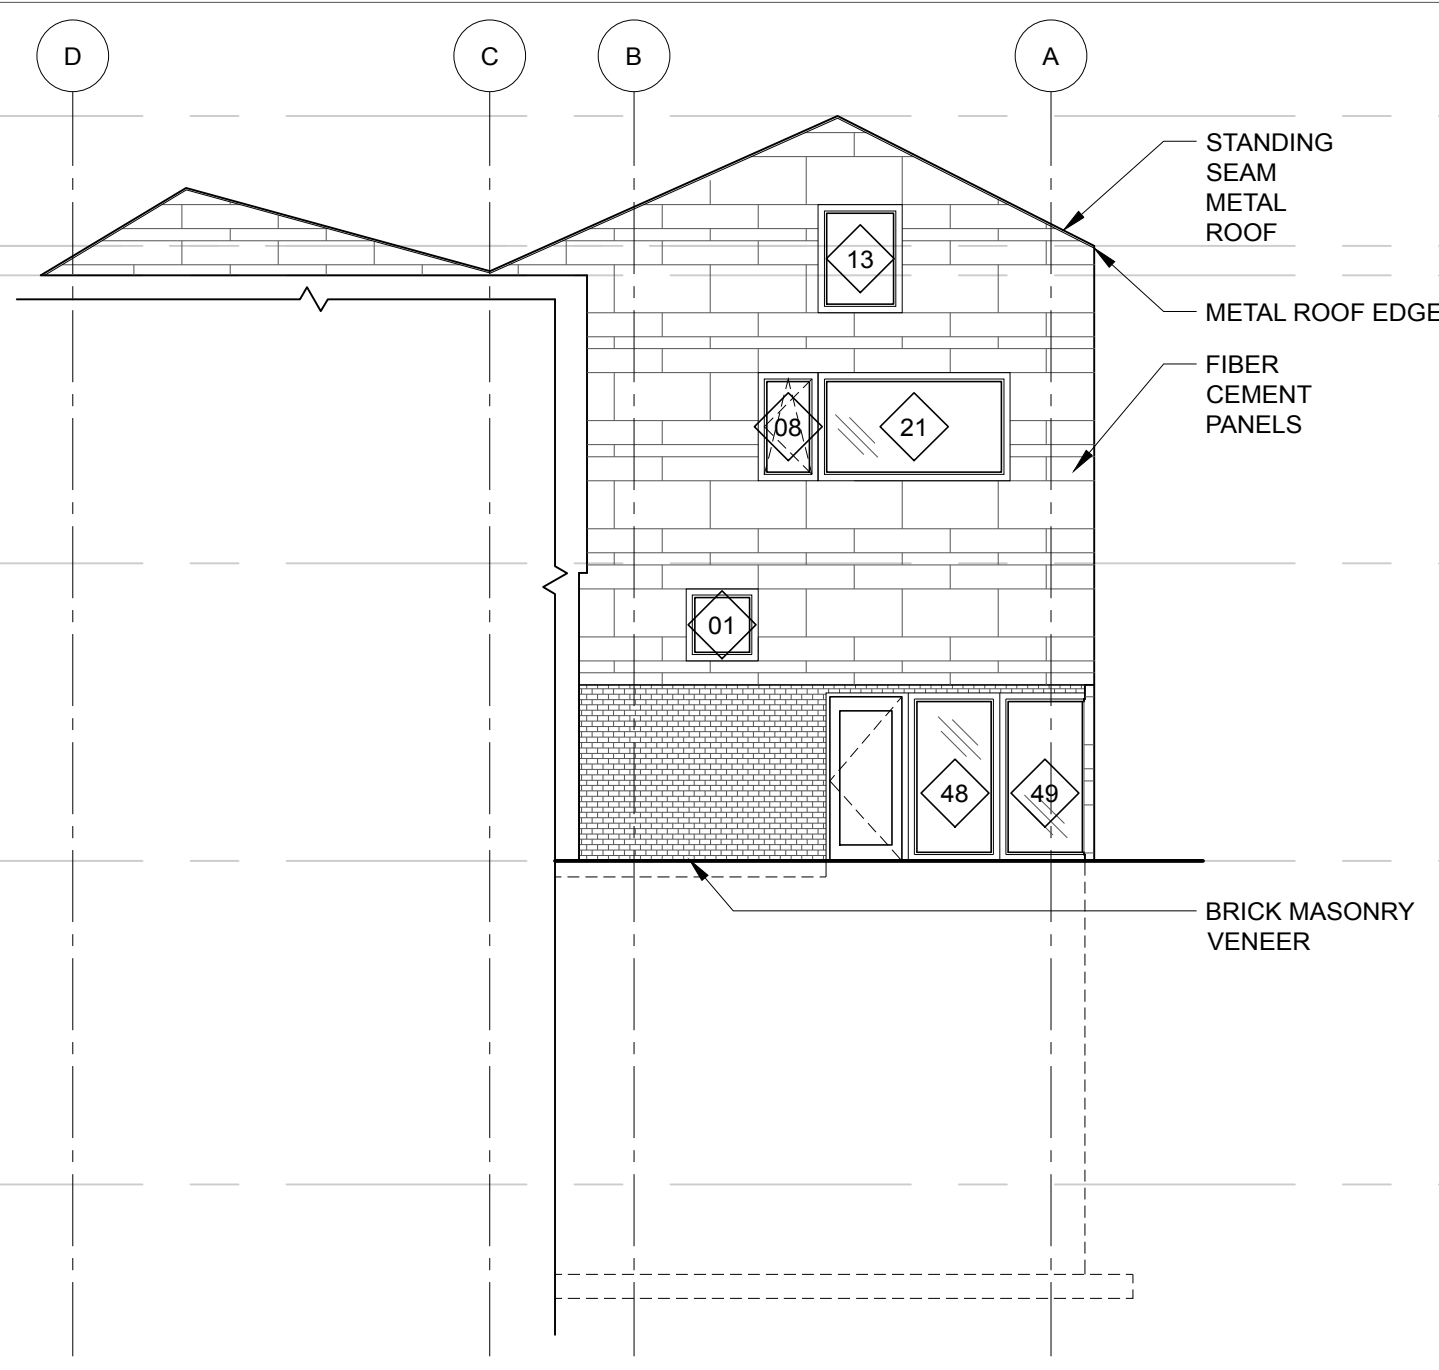


4B NORTH ELEVATION
SCALE: 1/8" = 1'-0"

- TOP OF ROOF
EL. + 172' - 8 1/4"
- ROOF EDGE
EL. + 167' - 3 1/4"
- TOP OF FIN. FLOOR
EL. + 154' - 1/2"
- TOP OF FIN. FLOOR
EL. + 141' - 7 3/4"
- TOP OF FIN. FLOOR
EL. + 128' - 2"

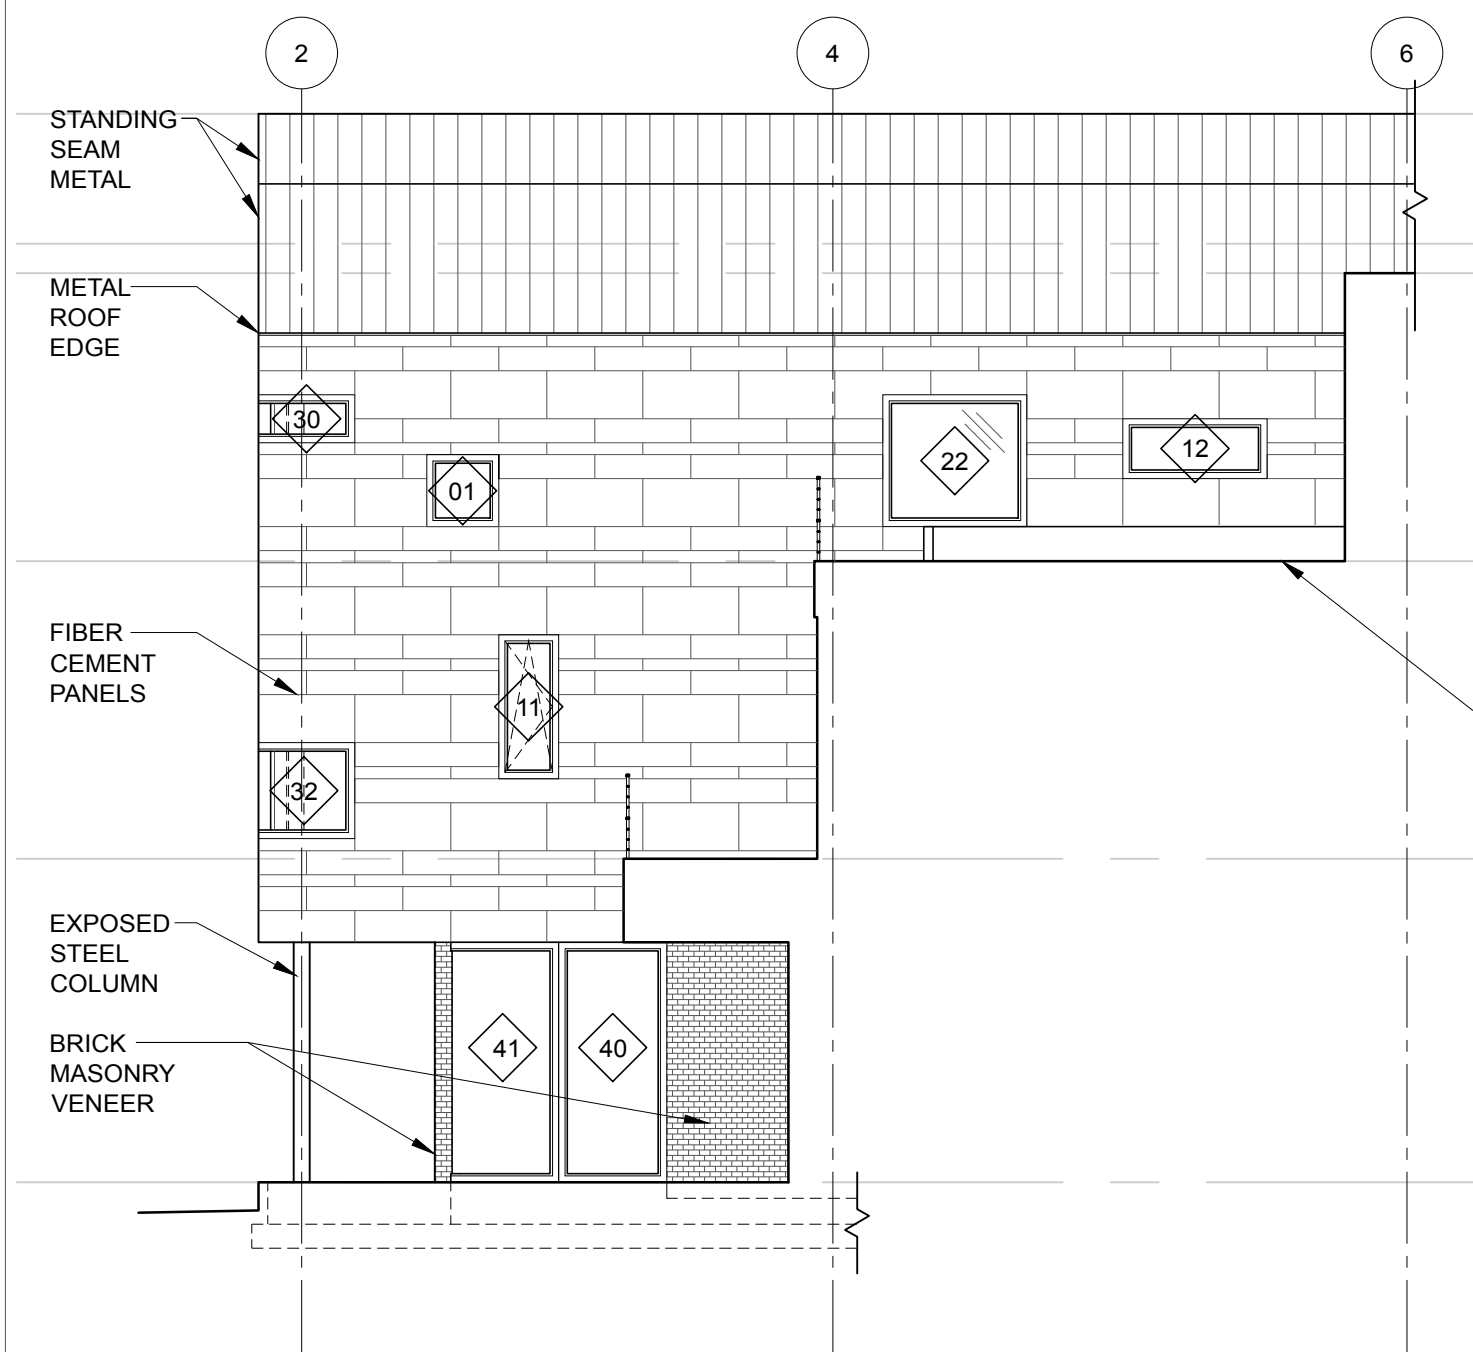


5 INSET EAST ELEVATION
SCALE: 1/8" = 1'-0"

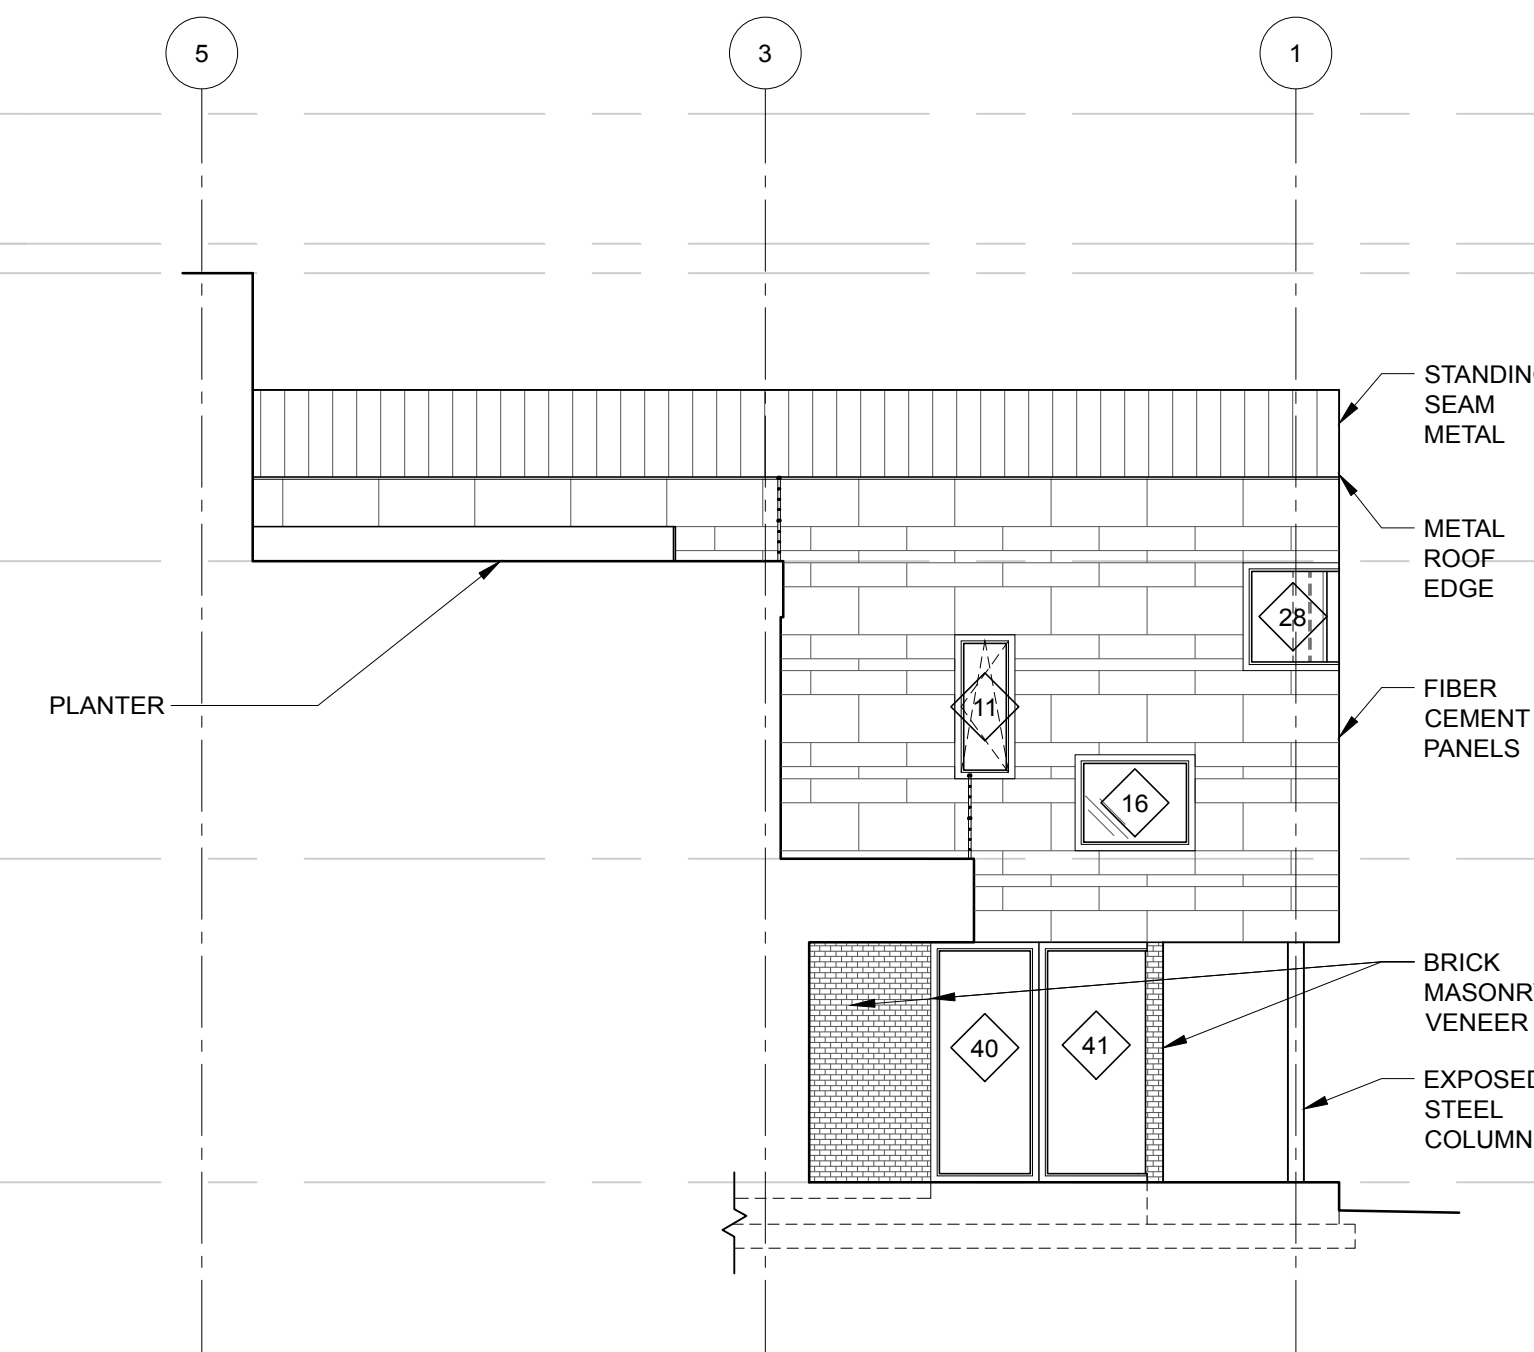

6 INSET WEST ELEVATION
SCALE: 1/8" = 1'-0"

- TOP OF ROOF
EL. + 172' - 8 1/4"
- ROOF EDGE
EL. + 167' - 3 1/4"
- TOP OF FIN. FLOOR
EL. + 154' - 1/2"
- TOP OF FIN. FLOOR
EL. + 141' - 7 3/4"
- TOP OF FIN. FLOOR
EL. + 128' - 2"

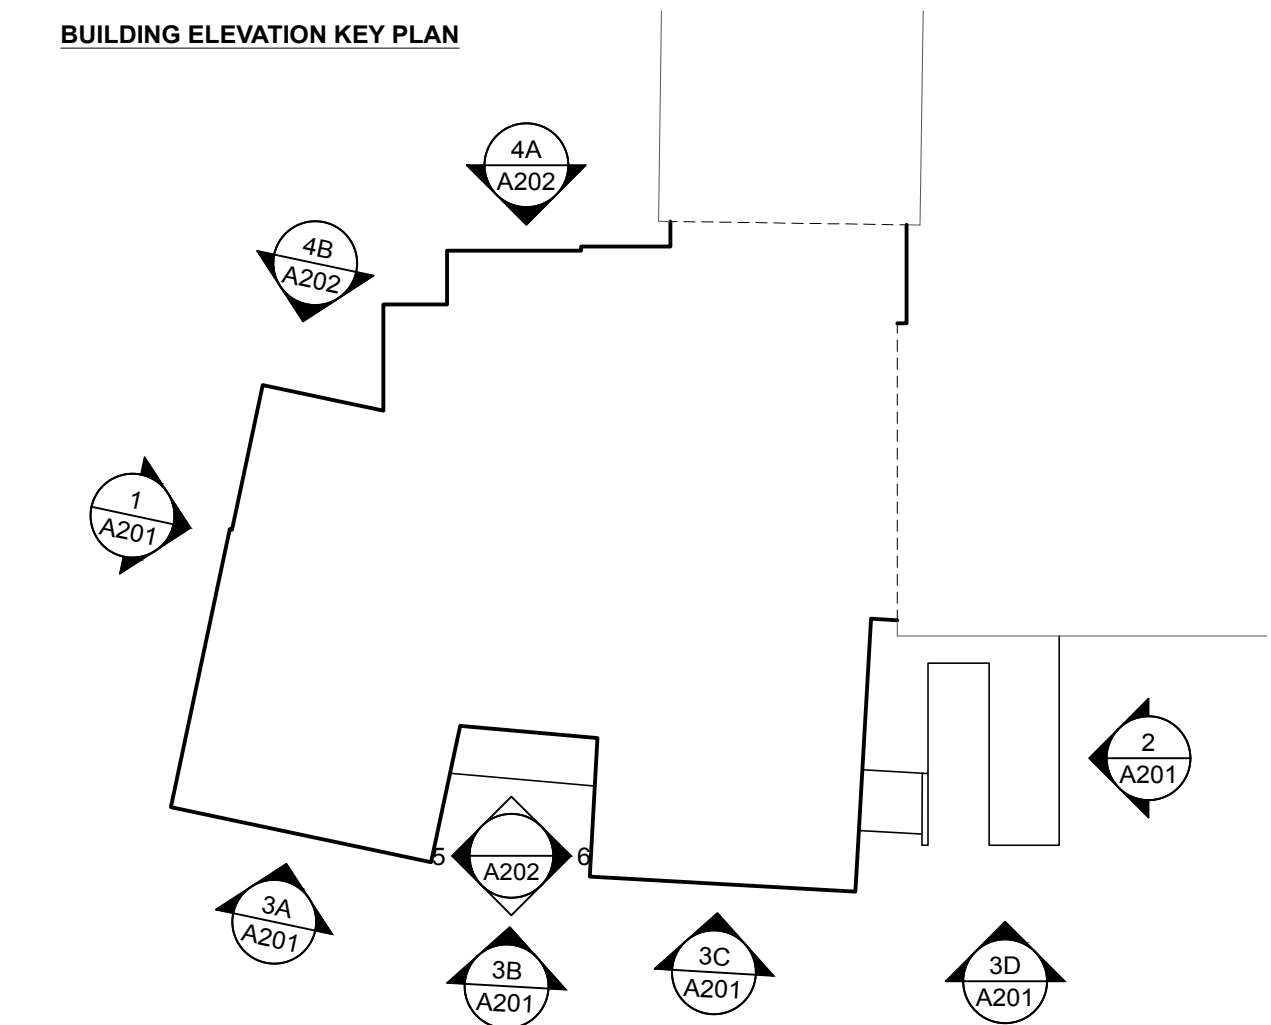

PROJECT NAME:
**WAYNFLETE
LOWER SCHOOL**
ADDITION & RENOVATIONS

WAYNFLETE SCHOOL
360 SPRING STREET
PORTLAND, MAINE 04102

SEAL:

**NOT FOR
CONSTRUCTION**

THIS DRAWING IS THE PROPERTY OF SCOTT SIMONS ARCHITECTS (SSA) AND IS NOT TO BE COPIED OR REPRODUCED IN PART OR WHOLE. 2015 © SCOTT SIMONS ARCHITECTS, LLC

REVISION:

1	DATE
2	DATE
3	DATE
4	DATE
5	DATE
6	DATE

DATE OF ISSUE: 16 FEBRUARY 2016
PROJECT NUMBER: 2013-0050
STATUS: PLANNING BOARD SUBMISSION

**EXTERIOR
ELEVATIONS**

A202