





**SPRING ST. CONNECTION
DEMO PLAN**
SCALE: 1"=20'


DEMOLITION LEGEND

-  DEMOLISH BUILDING, SEE ARCHITECTURAL PLANS
-  DEMOLISH PAVEMENT, SIDEWALK, STAIRS, & CURB
-  DEMOLISH ALL SITE & LANDSCAPE FEATURES (EXCEPT AS NOTED)


NOTE: CONTRACTOR SHALL PROTECT AND RESTORE TO EXISTING CONDITIONS ALL OTHER AREAS IMPACTED BY CONSTRUCTION.

 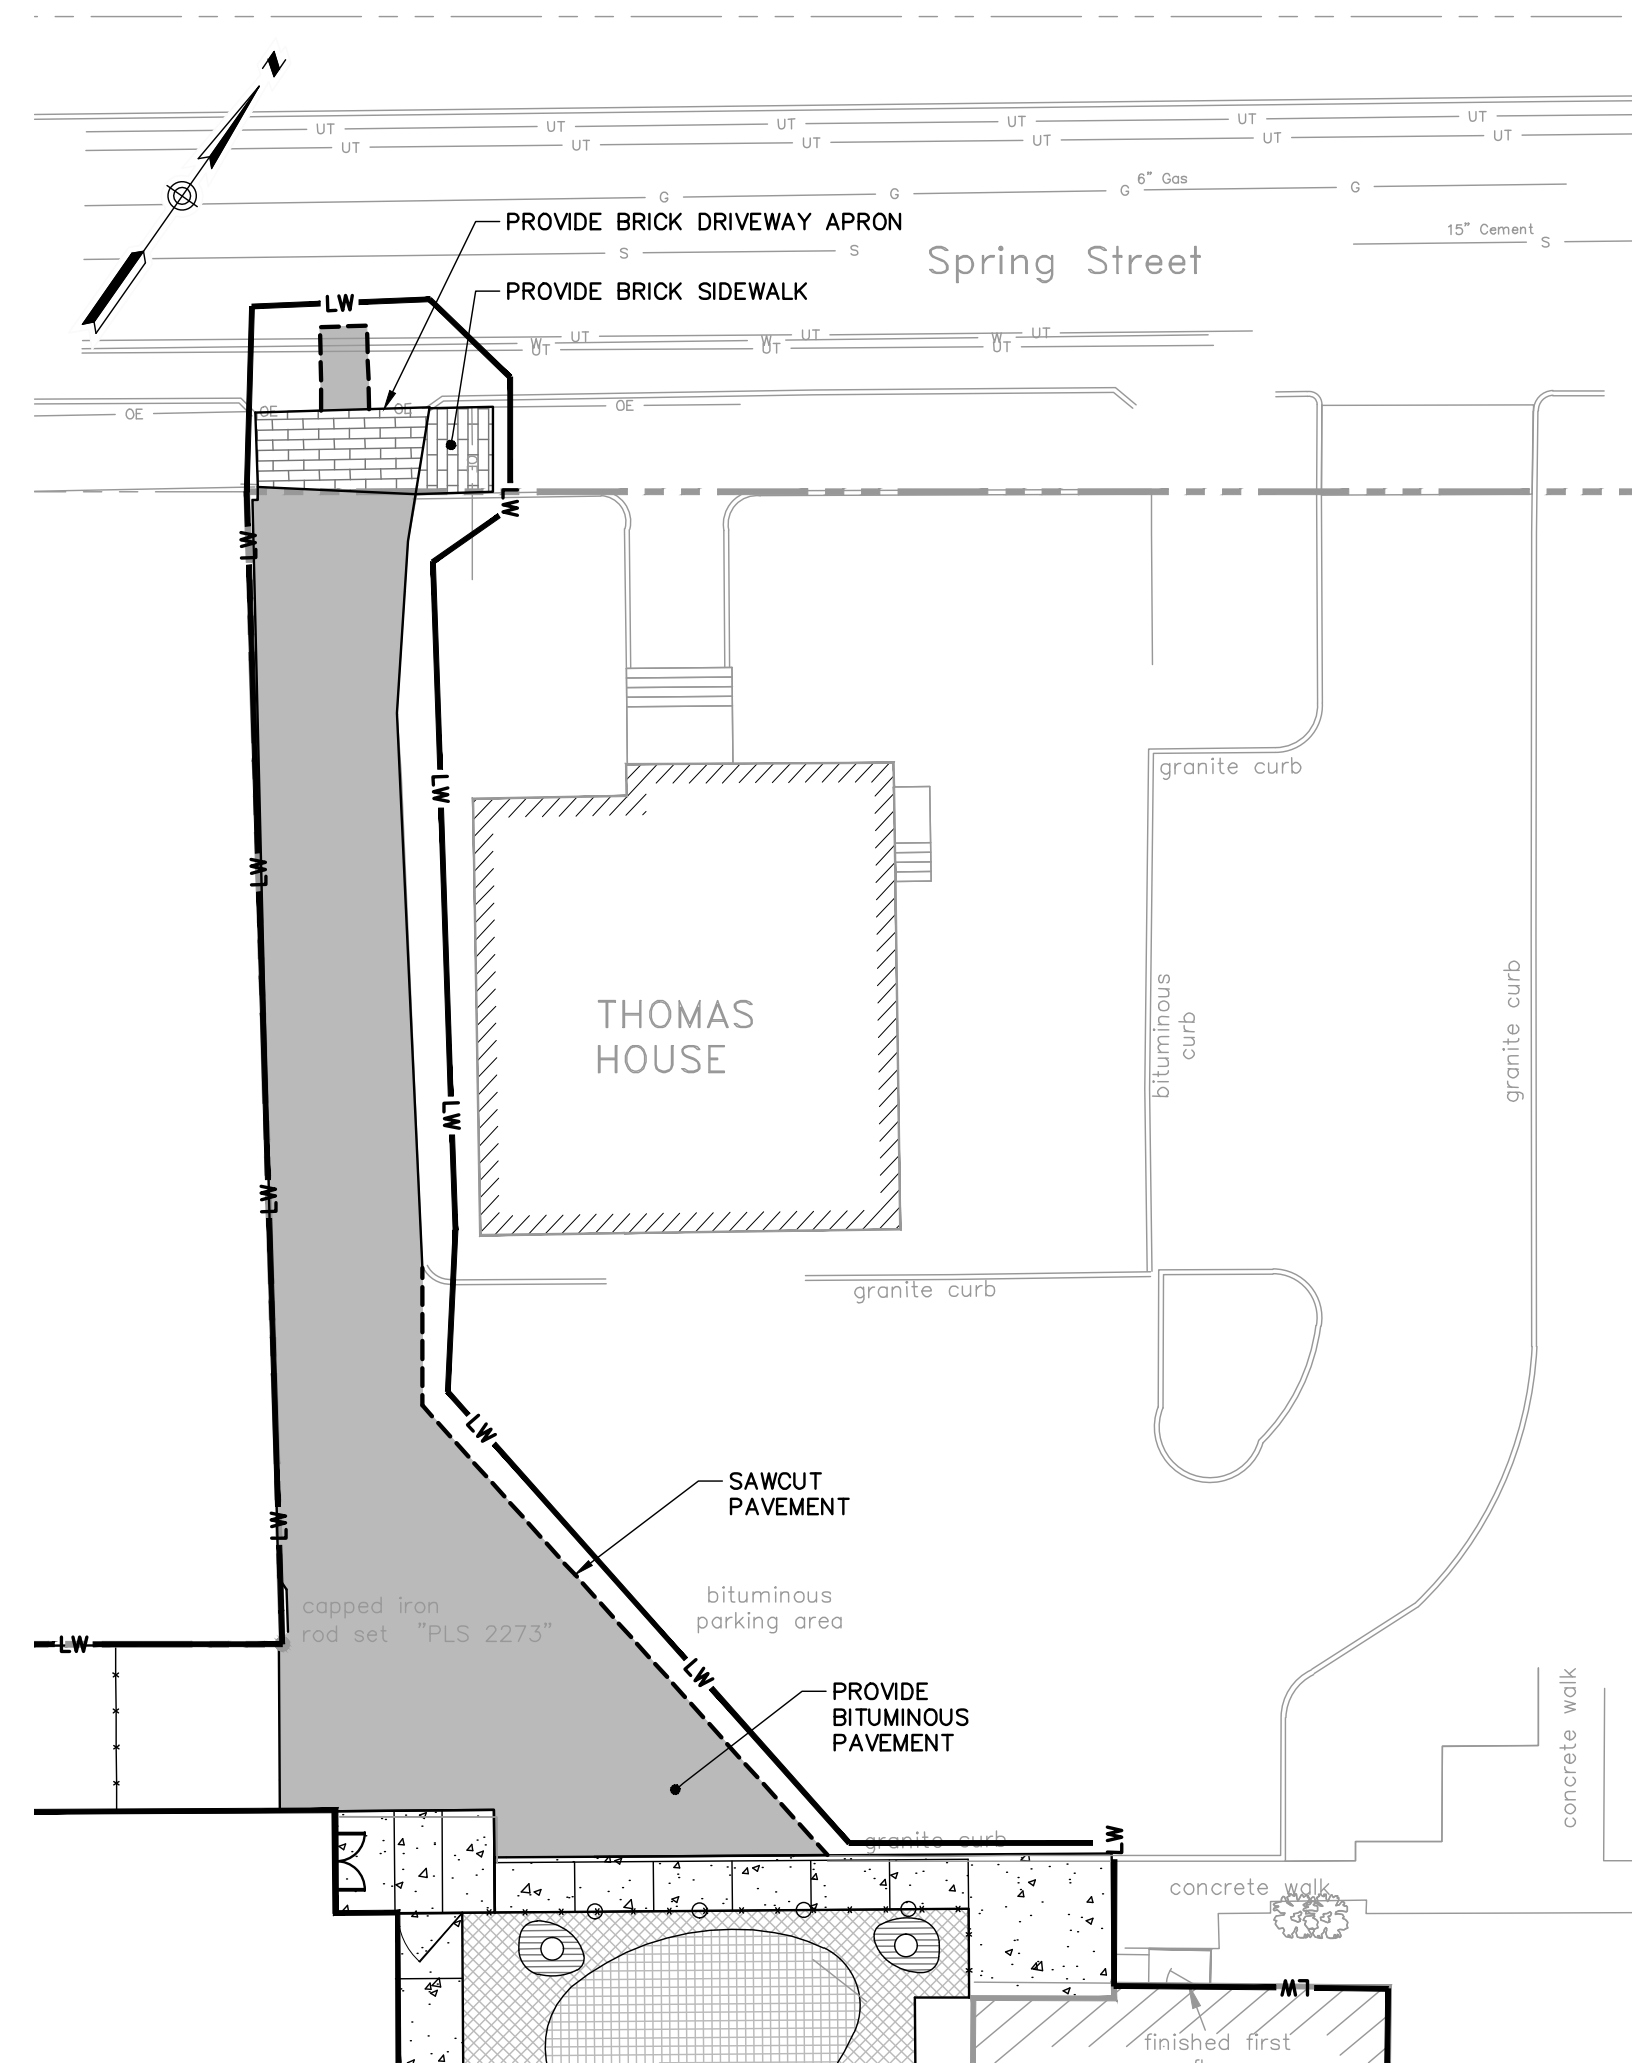

**SPRING ST. CONNECTION
SITE PLAN**
SCALE: 1"=20'

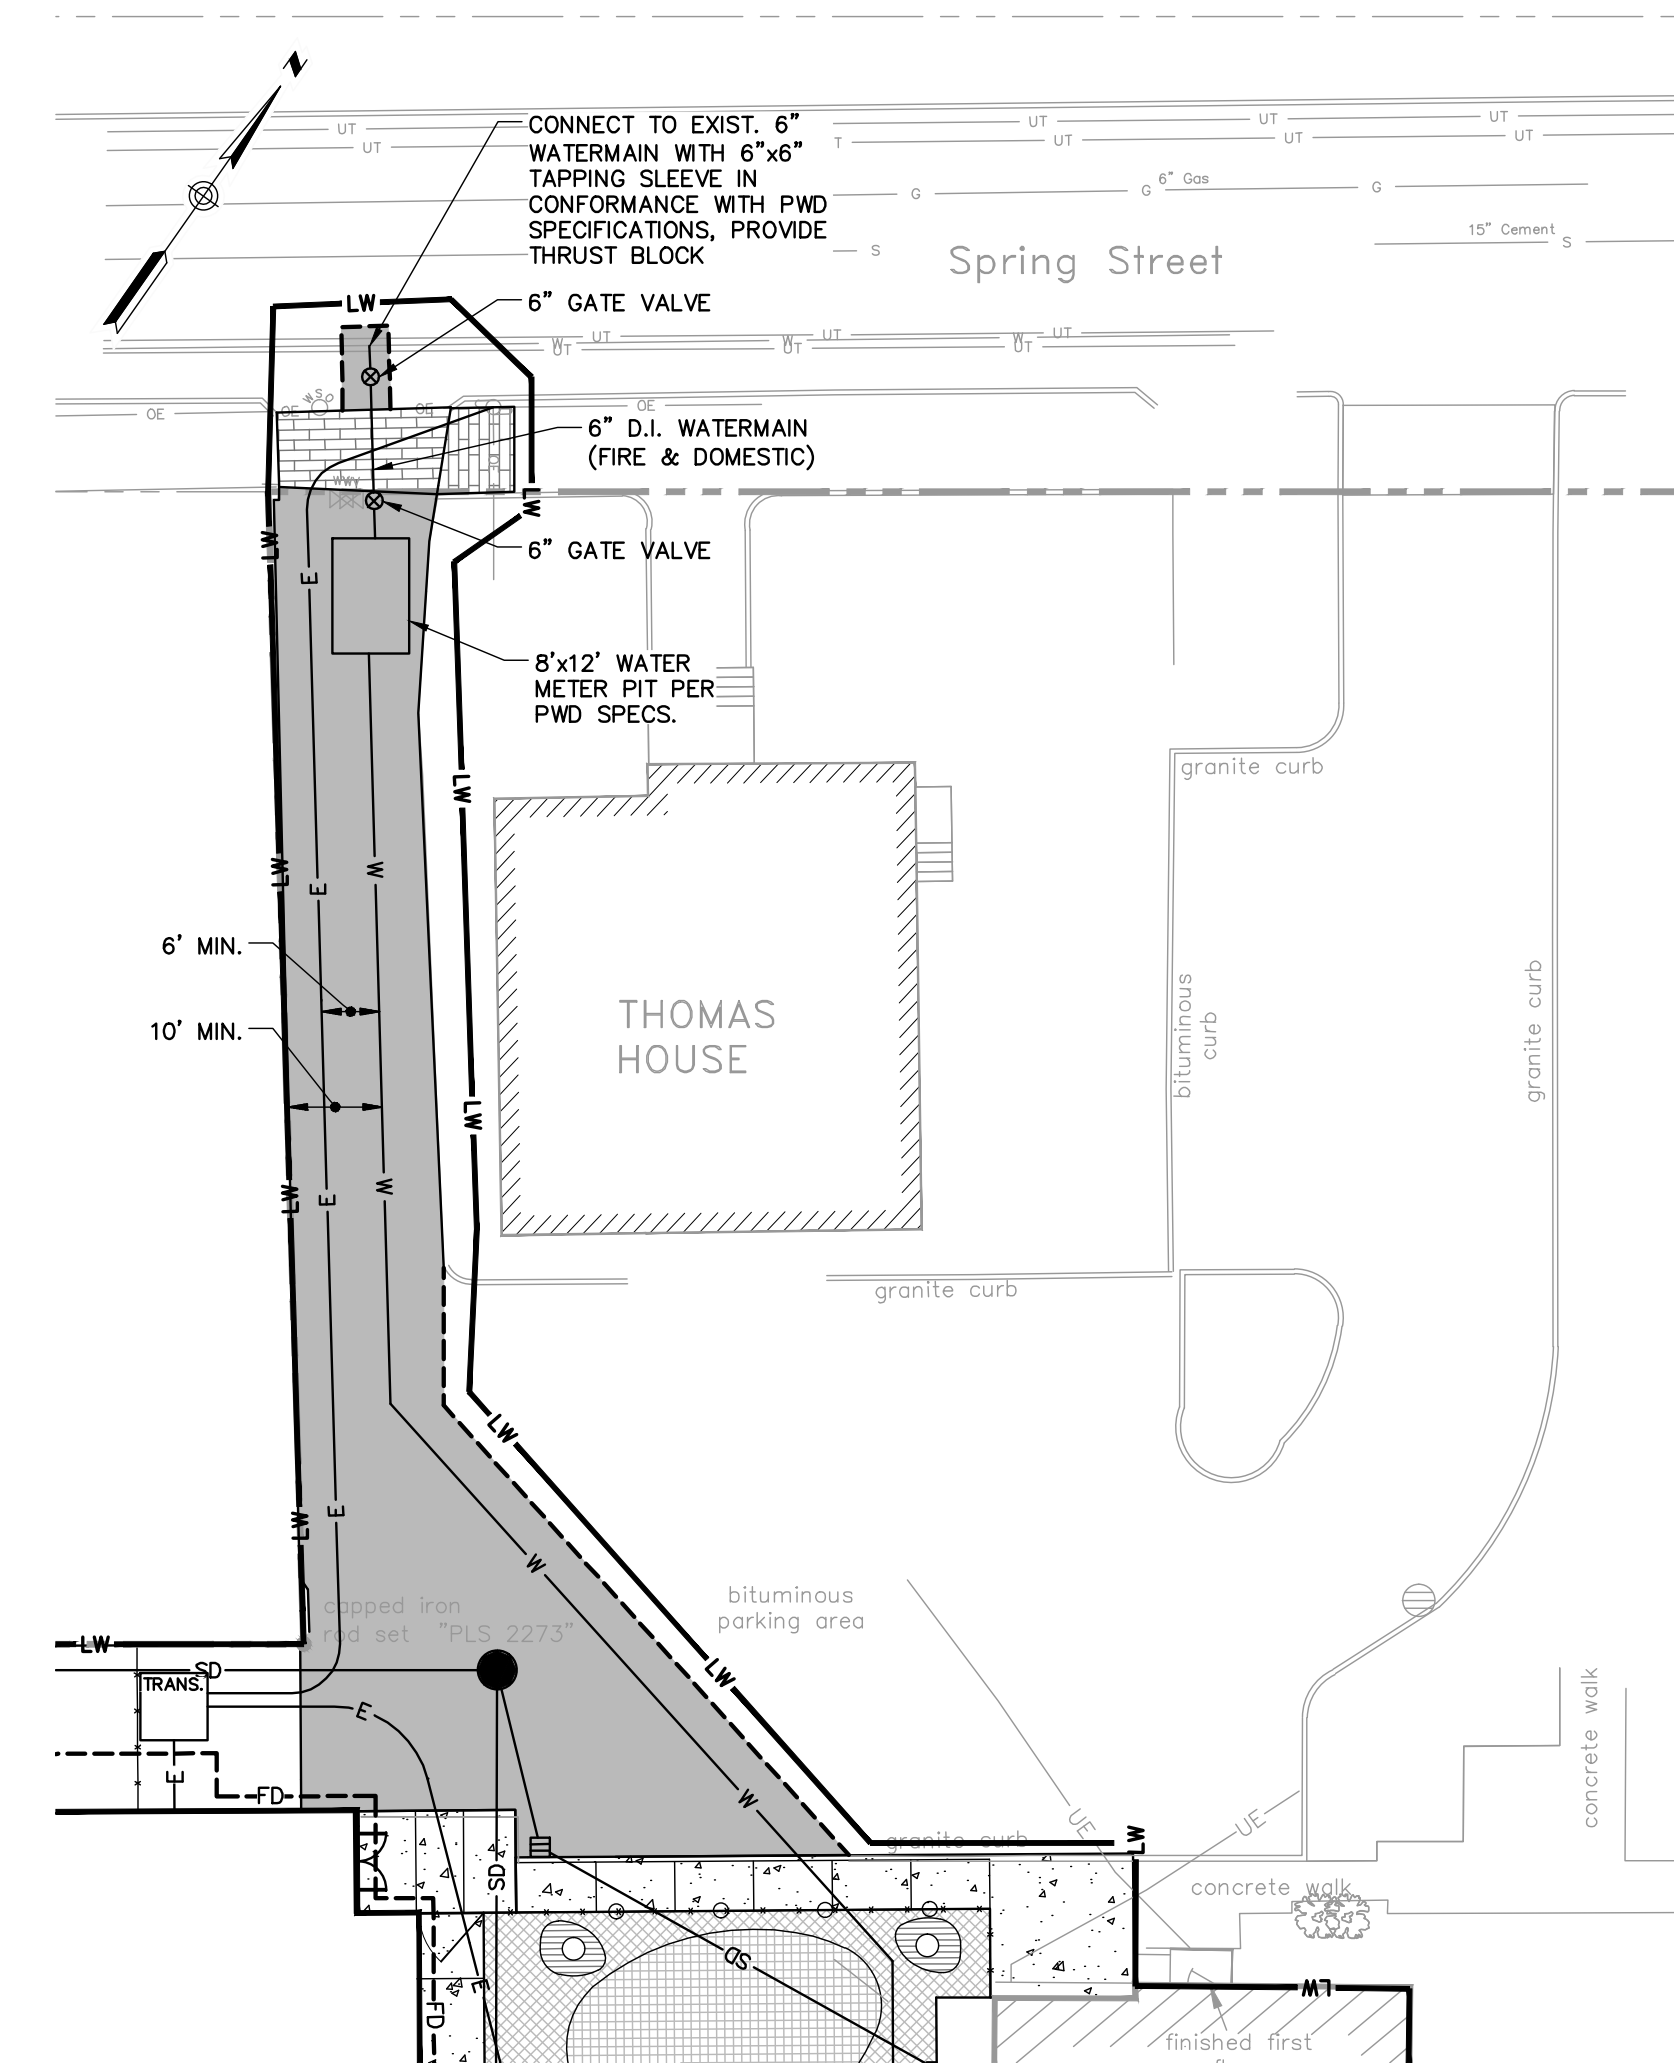

**SPRING ST. CONNECTION
GRADING, DRAINAGE &
UTILITY PLAN**
SCALE: 1"=20'

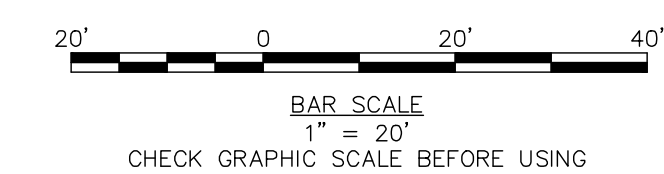


PROJECT NAME:
**WAYNFLETE
GYM + LOWER SCHOOL**

NEW CONSTRUCTION

WAYNFLETE SCHOOL
368 SPRING STREET
PORTLAND, MAINE 04102

SEAL:

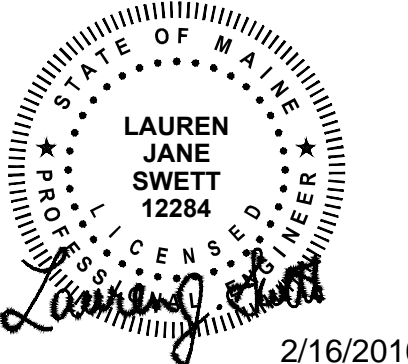

2/16/2016

THIS DRAWING IS THE PROPERTY OF SCOTT SIMONS ARCHITECTS (SSA) AND IS NOT TO BE COPIED OR REPRODUCED IN PART OR WHOLE. 2015 © SCOTT SIMONS ARCHITECTS, LLC

REVISION:

1	DATE
2	DATE
3	DATE
4	DATE
5	DATE
6	DATE

DATE OF ISSUE: FEBRUARY 2016
PROJECT NUMBER: 228423
STATUS: PLANNING BOARD SUBMISSION

**SPRING STREET
CONNECTION PLAN**

NOT FOR CONSTRUCTION