




**E** East Elevation  
Scale: 3/8" = 1'-0"

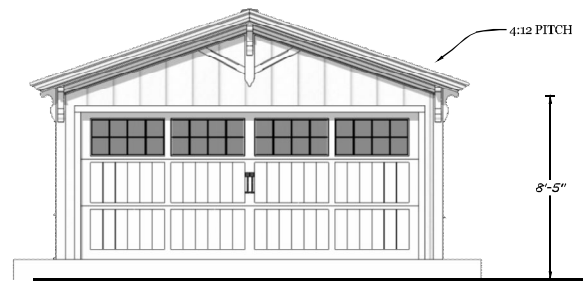

**N** North Elevation  
Scale: 3/8" = 1'-0"

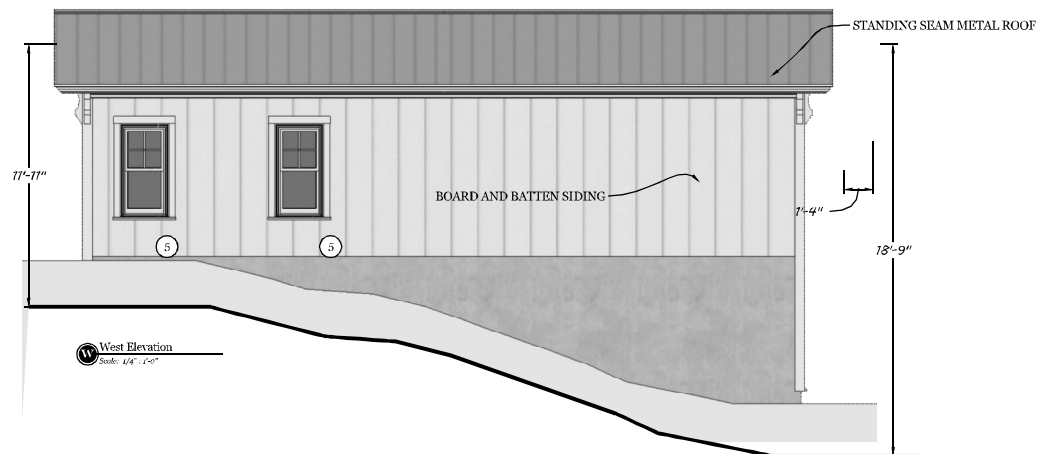

**W** West Elevation  
Scale: 3/8" = 1'-0"

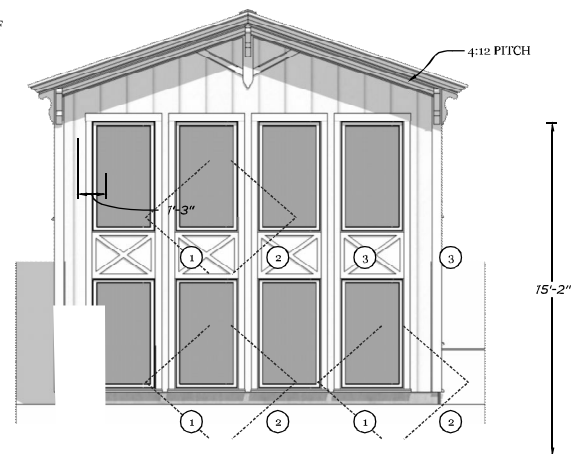

**S** South Elevation  
Scale: 1/4" = 1'-0"

PROJECT:

MURPHY STUDIO

REVISIONS:

NO. DATE DESCRIPTION

ISSUED TO:

1	10/20/16	PERMIT

SET:

PERMIT

DRAWING DATE: 10/25/17 SCALE: 1/4" = 1'-0"

DRAWN BY: IC, MV REVIEWED BY: IC, MV

DRAWING TITLE:

Exterior Elevations

DRAWING NO:

**A-4.1**