




1 North Millwork 3D
Scale: n/a

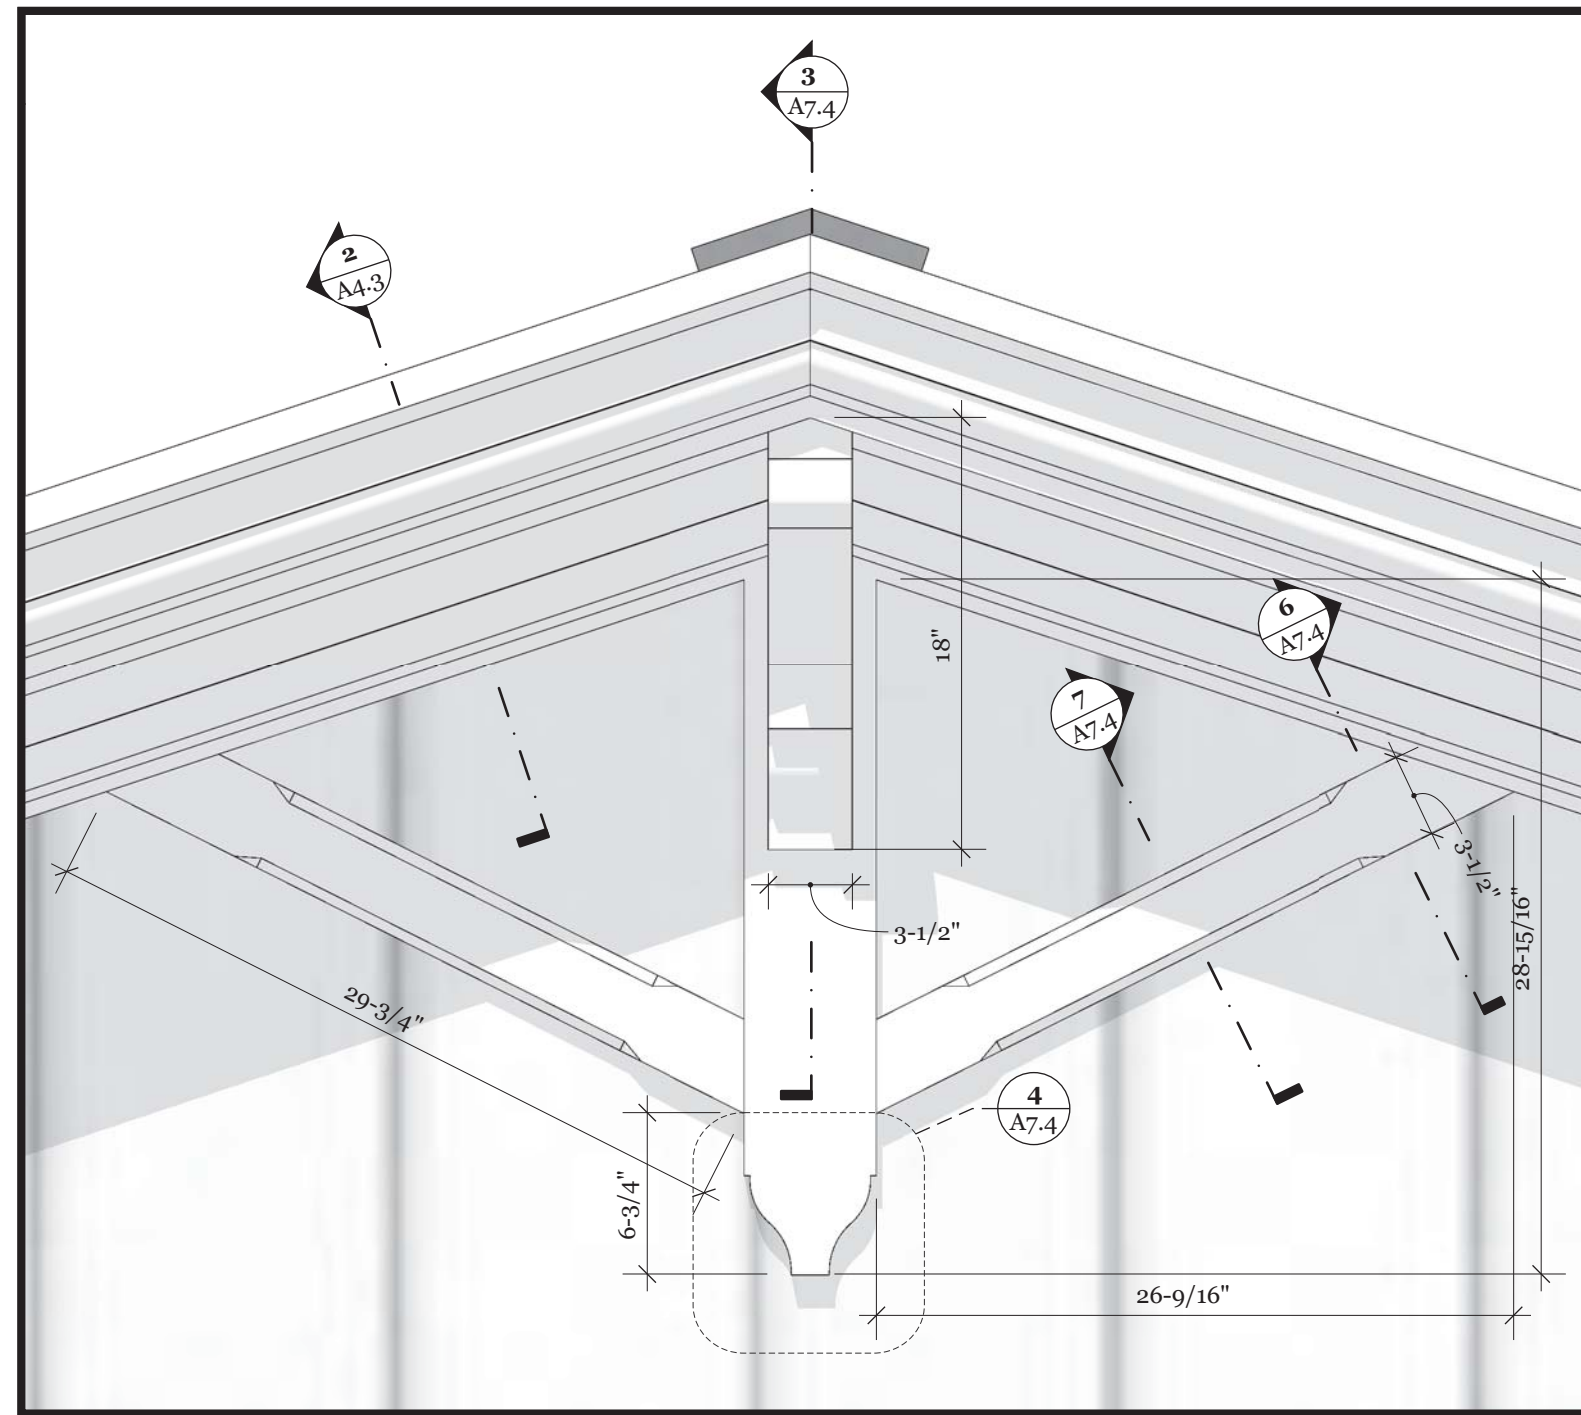

2 North Elevation Millwork Detail
Scale: 1-1/2":1'-0"

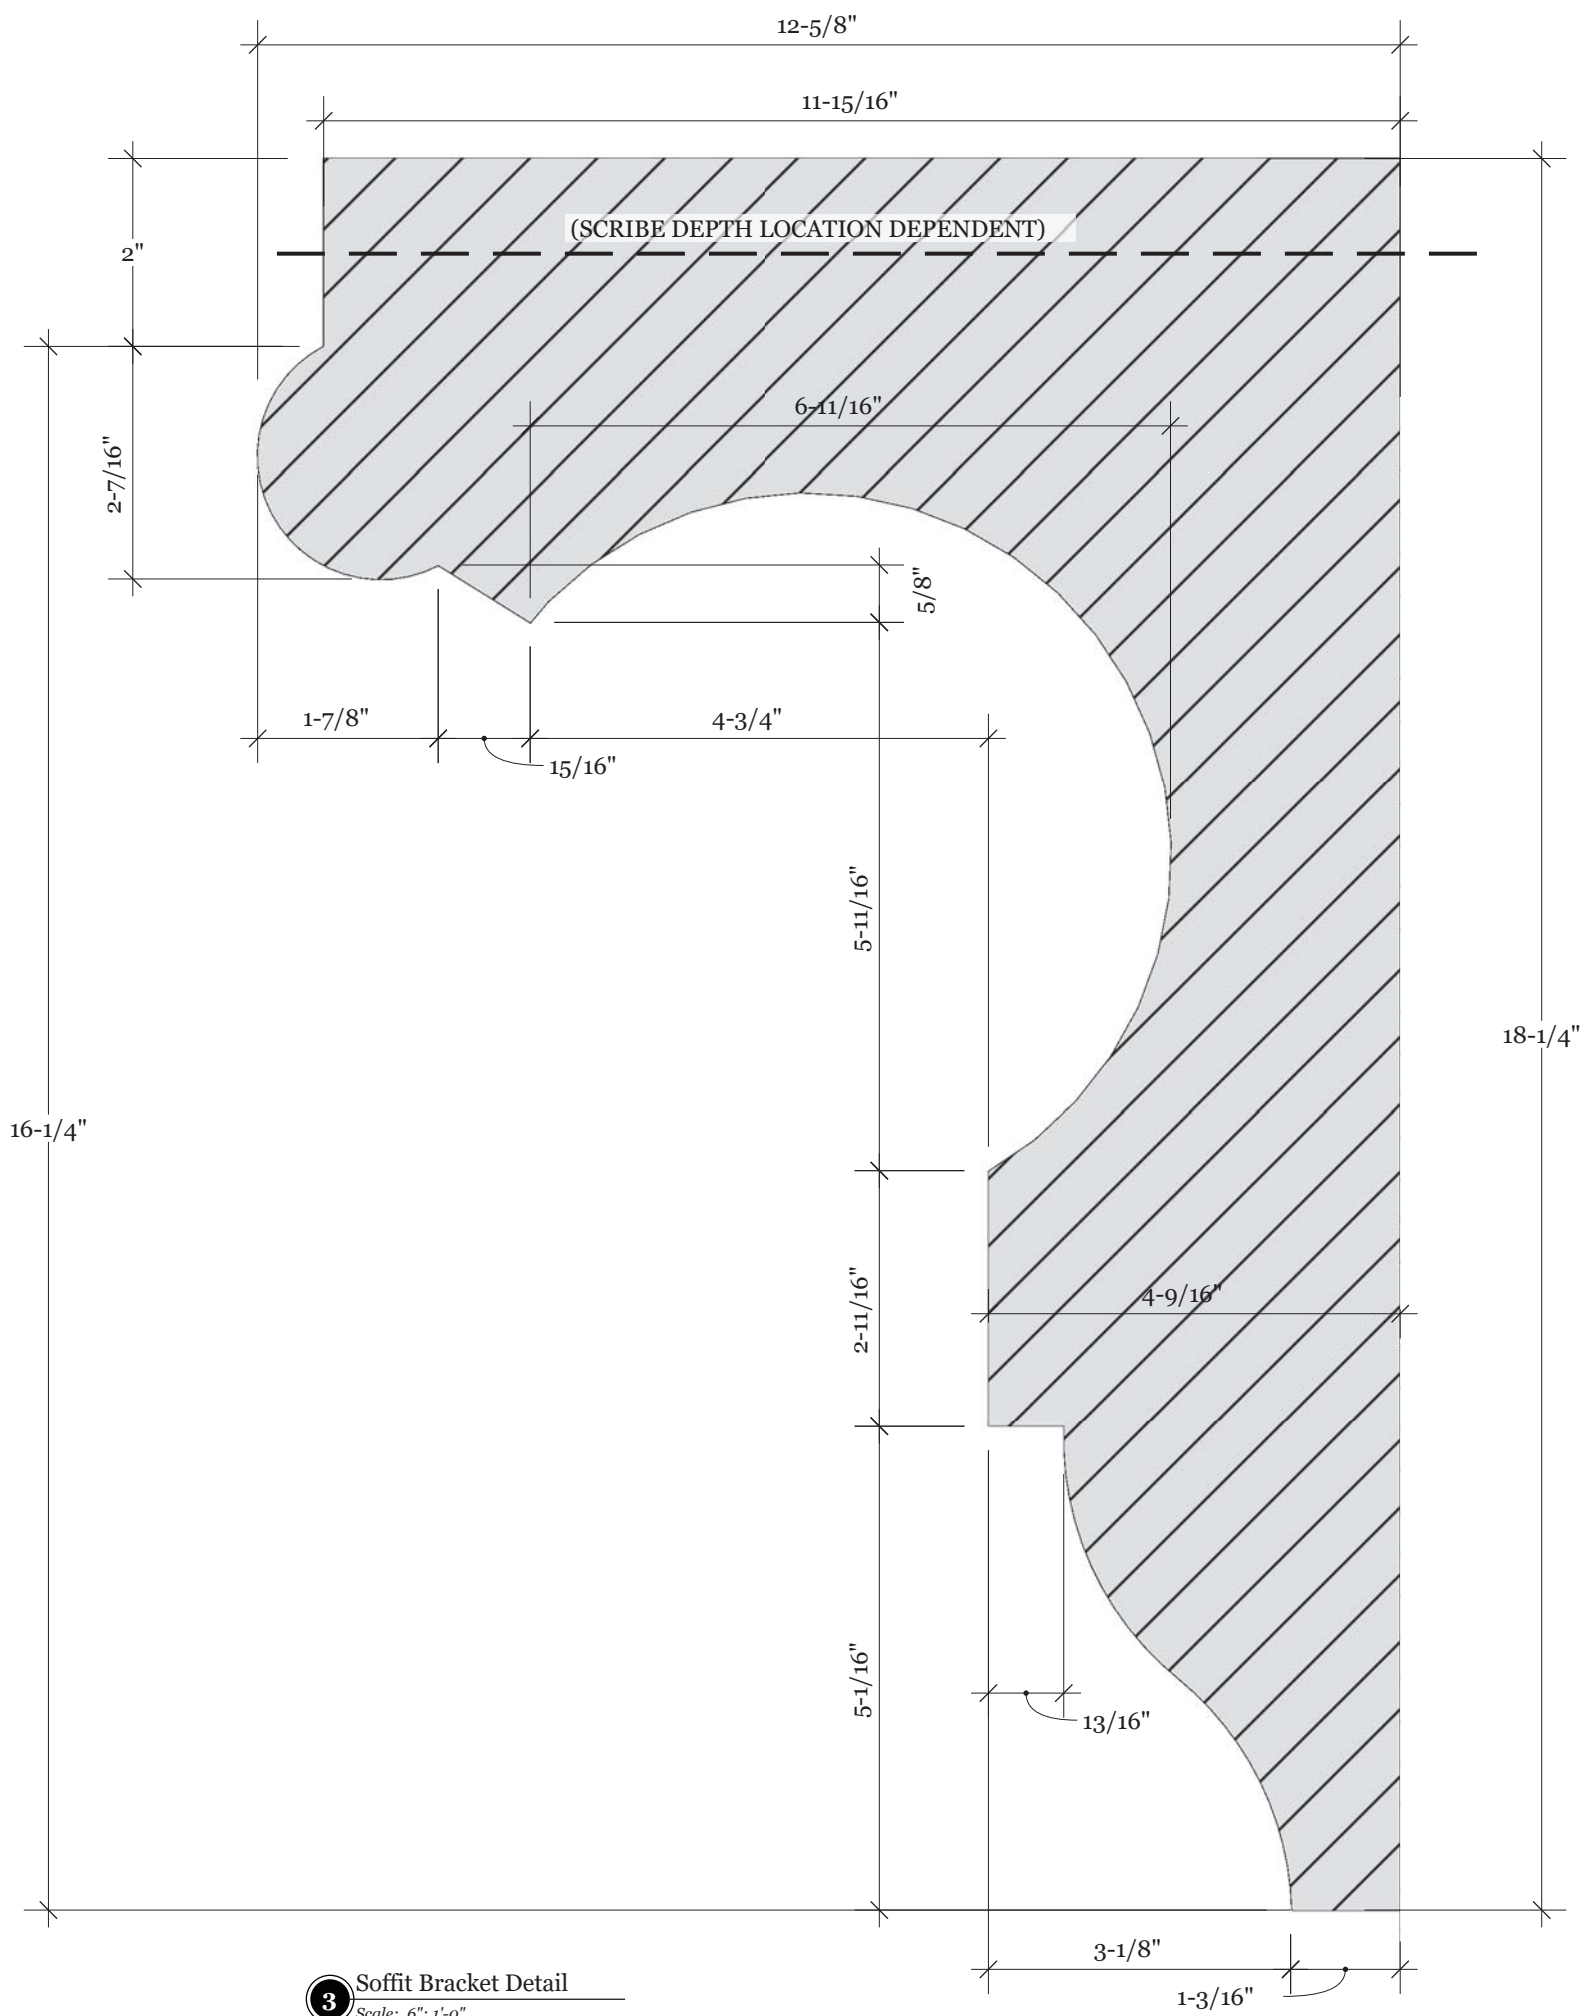

3 Soffit Bracket Detail
Scale: 6":1'-0"

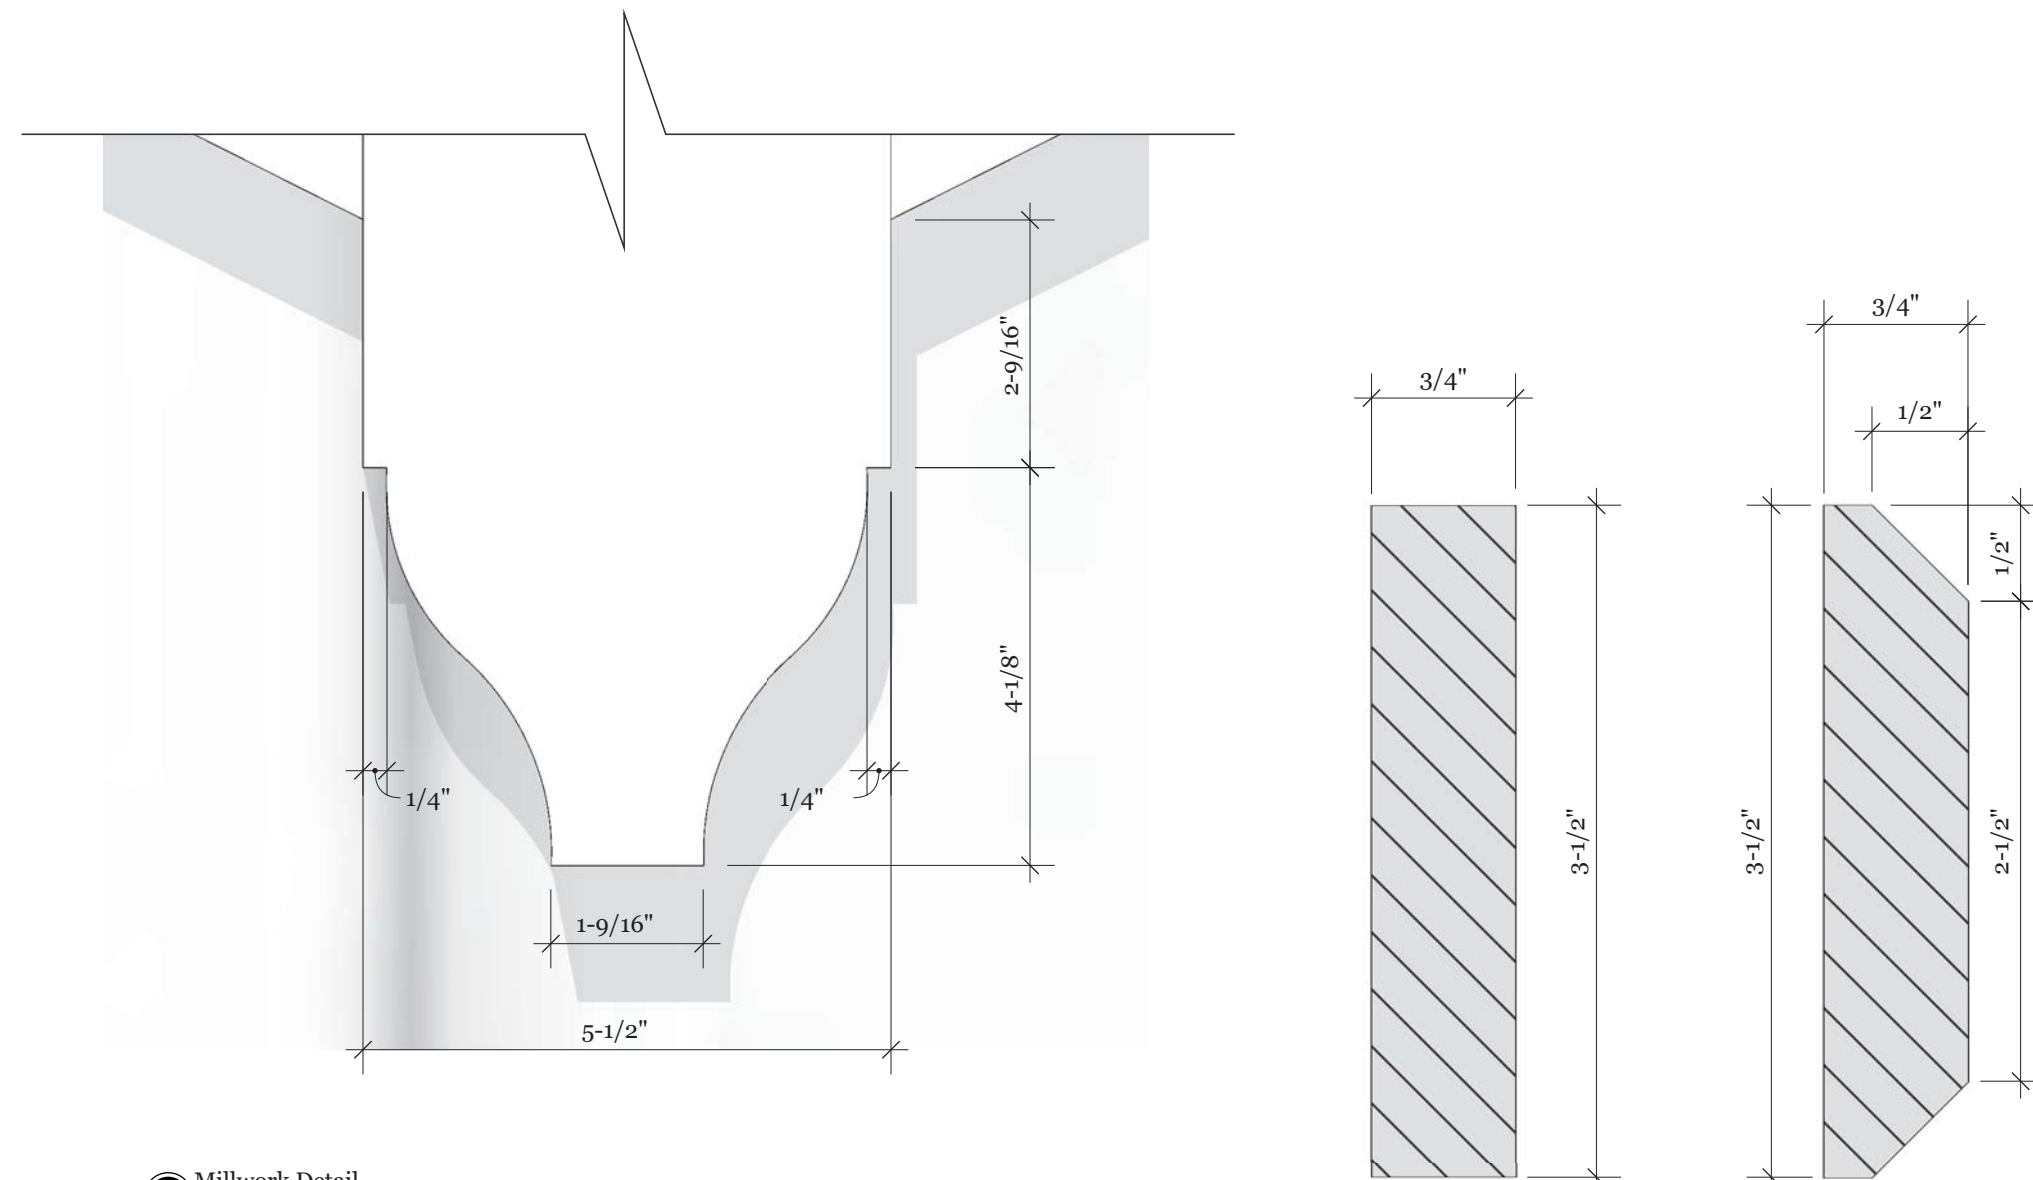

4 Millwork Detail
Scale: 6":1'-0"

6 Millwork
Scale: 6":1'-0"

PROJECT:

MURPHY STUDIO

REVISIONS:

NO: DATE: DESCRIPTION:

ISSUED TO:

1	10/20/16	PERMIT
2	3/9/18	BUILDER

SET:

FOR CONSTRUCTION

DRAWING DATE: SCALE:

3/9/18 NOTED

DRAWN BY: REVIEWED BY:

MV, IC, KC IC, MV

DRAWING TITLE:

Exterior Millwork
Details

DRAWING NO:

A-7.4