




1 Exterior South Elevation
Scale: n/a

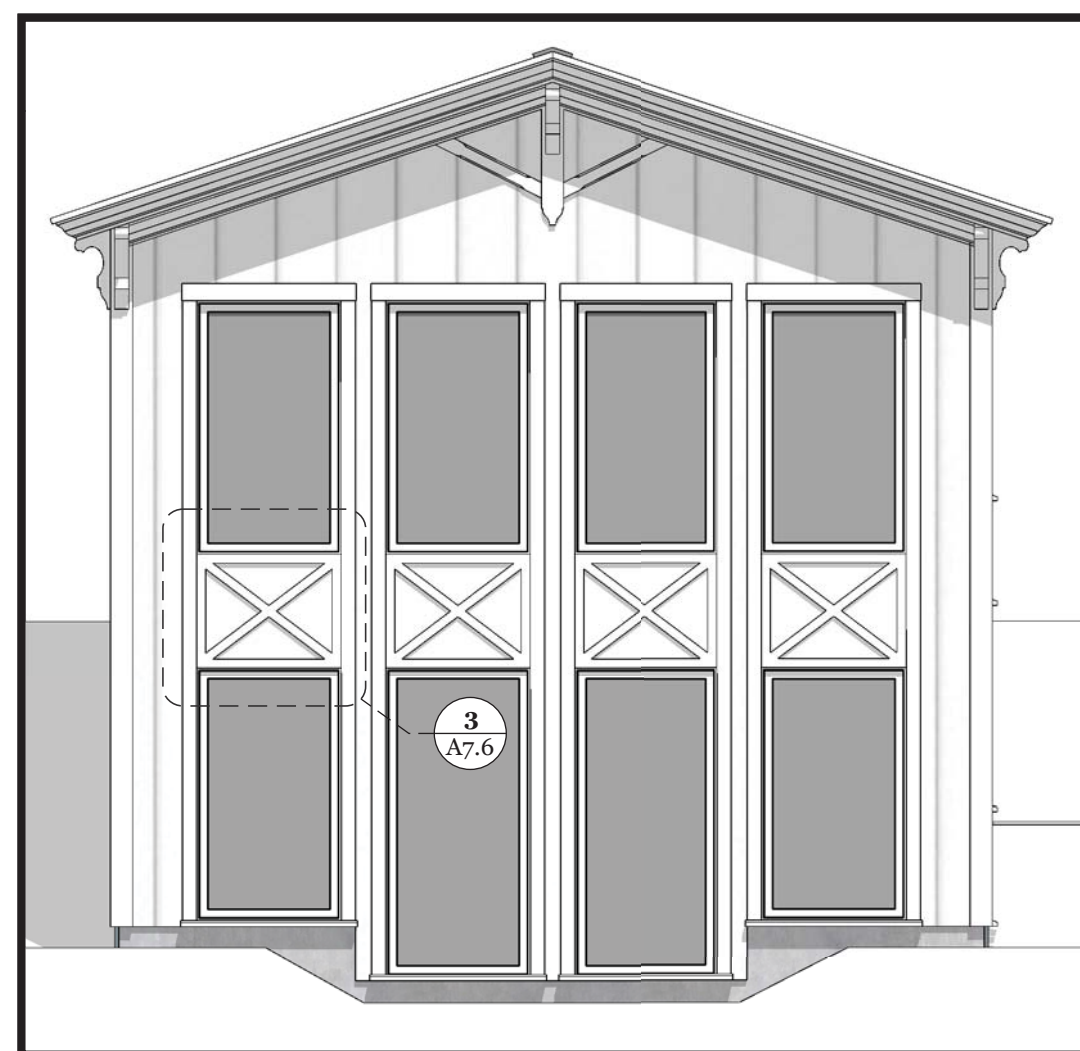


2 Millwork
Scale: 1/4" = 1'-0"

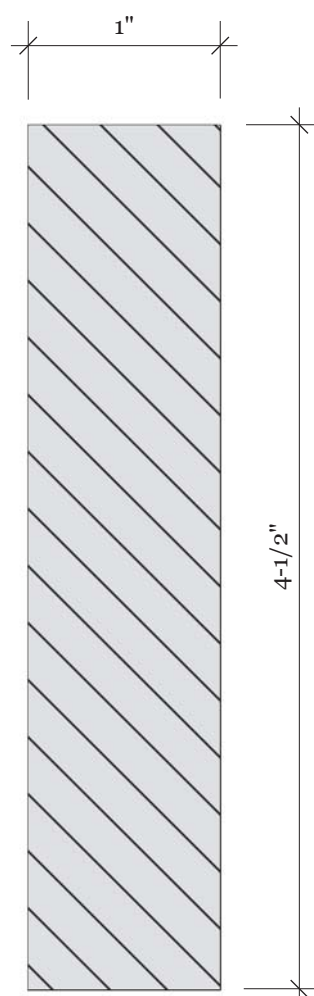


5 Exterior Head Casing
Scale: full

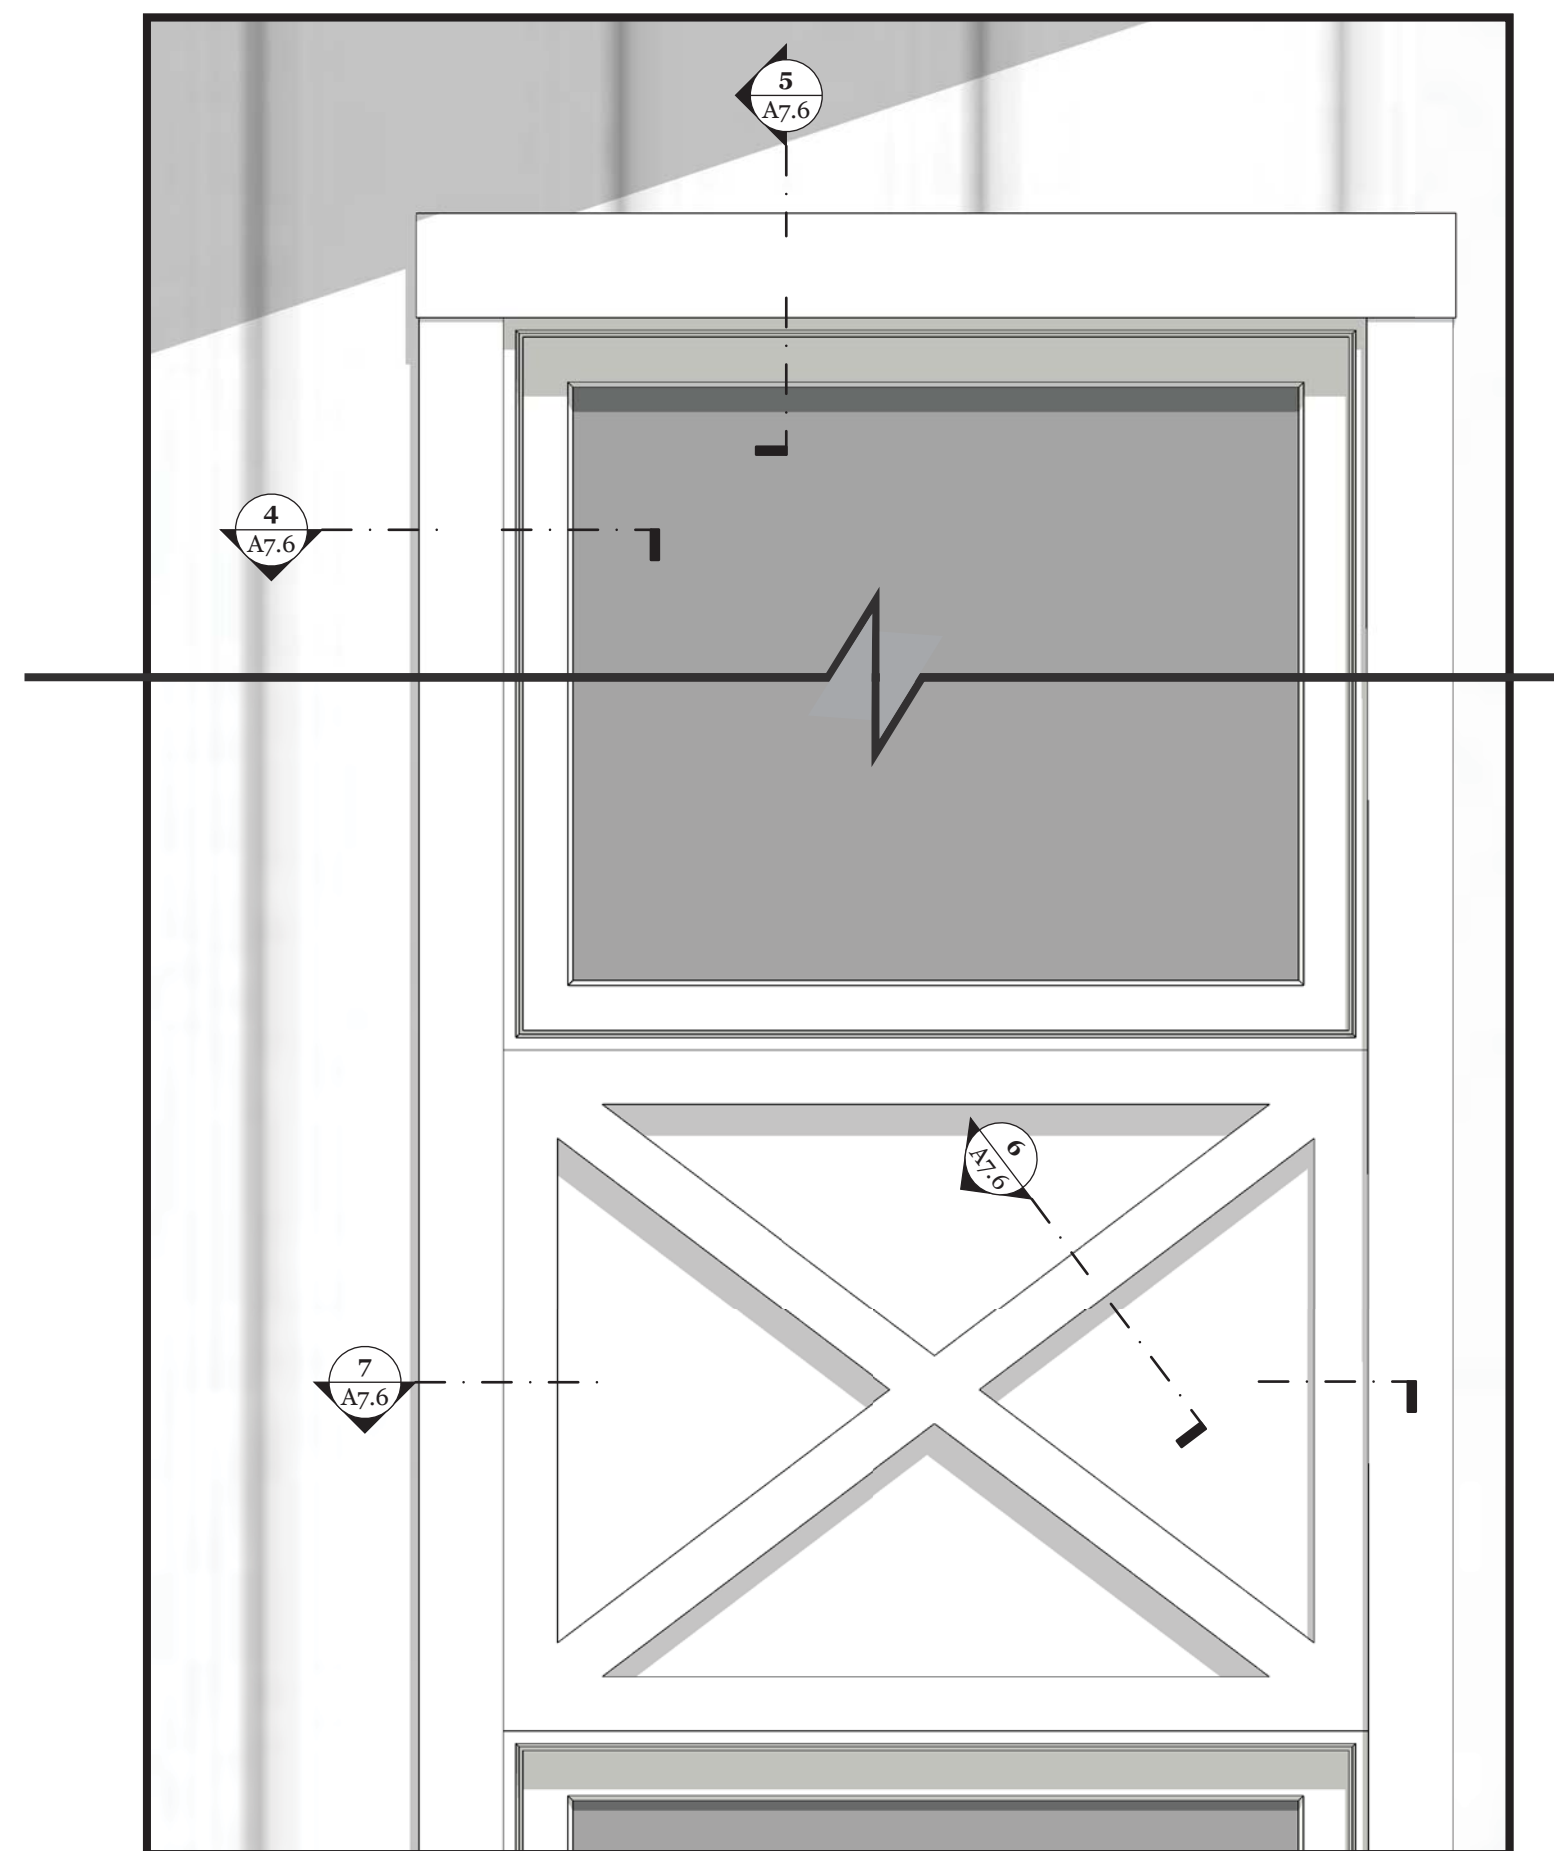


3 Window Casing Detail
Scale: 1-1/2" = 1'-0"

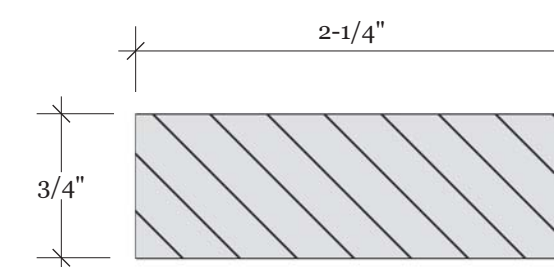

6 Exterior Millwork
Scale: full

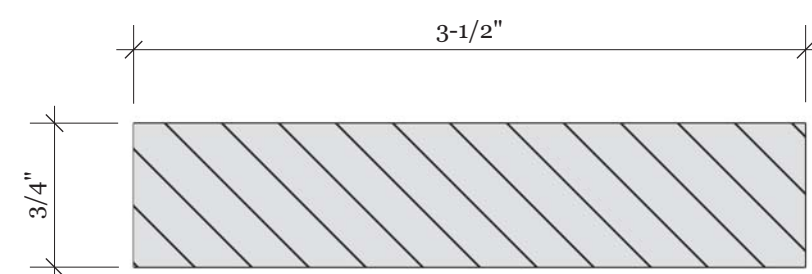

4 Exterior Casing
Scale: full

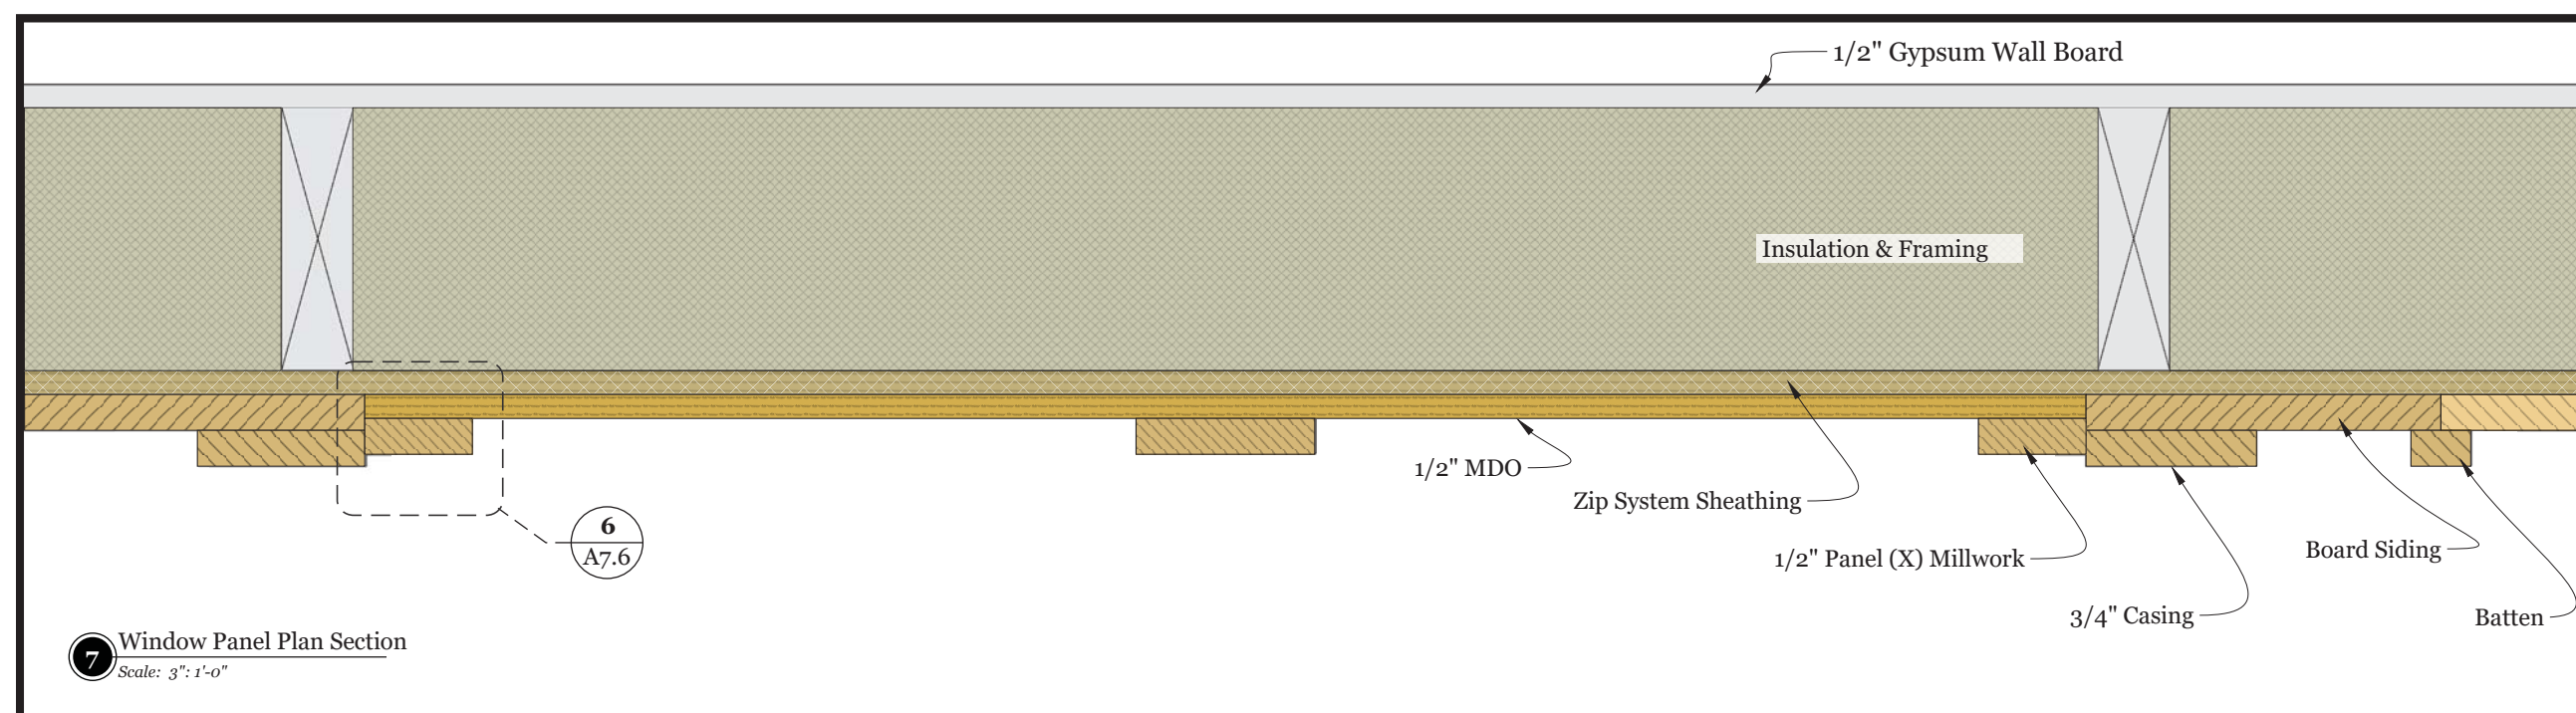

7 Window Panel Plan Section
Scale: 3" = 1'-0"

PROJECT:

MURPHY STUDIO

REVISIONS:

NO: DATE: DESCRIPTION:

ISSUED TO:

1	10/20/16	PERMIT
2	3/9/18	BUILDER

SET:

FOR CONSTRUCTION

DRAWING DATE:

3/9/18 NOTED

DRAWN BY:

MV, IC, KC IC, MV

REVIEWED BY:

DRAWING TITLE:
Exterior Millwork
Details

DRAWING NO:

A-7.6