




E East Elevation
Scale: 1/4" = 1'-0"

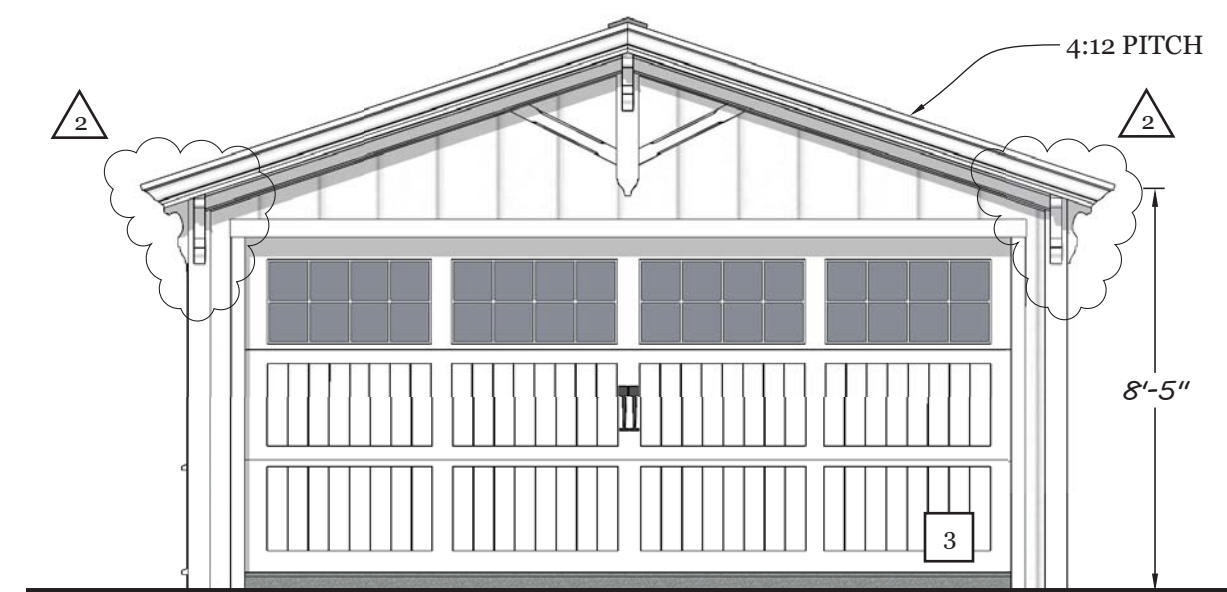

N North Elevation
Scale: 1/4" = 1'-0"

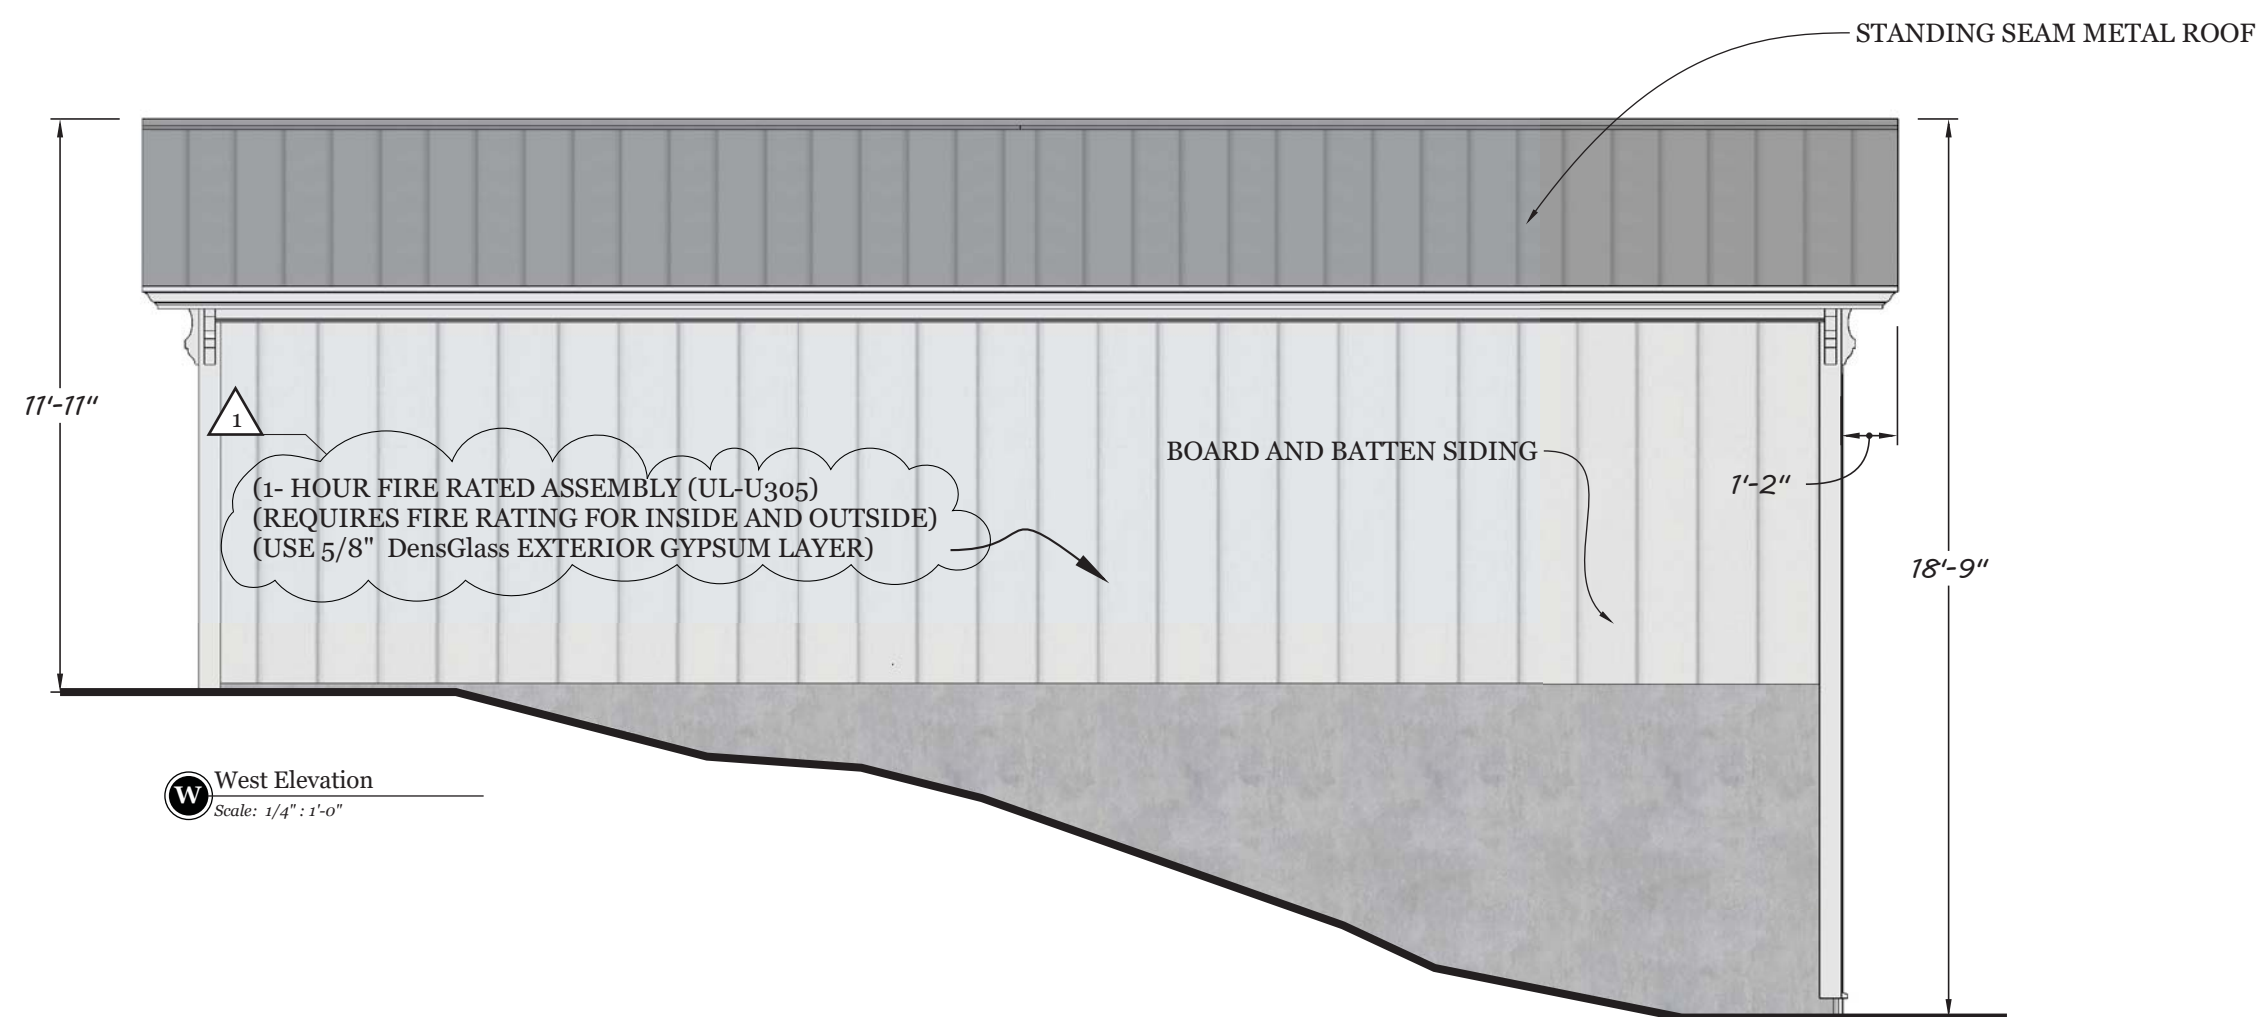

W West Elevation
Scale: 1/4" = 1'-0"

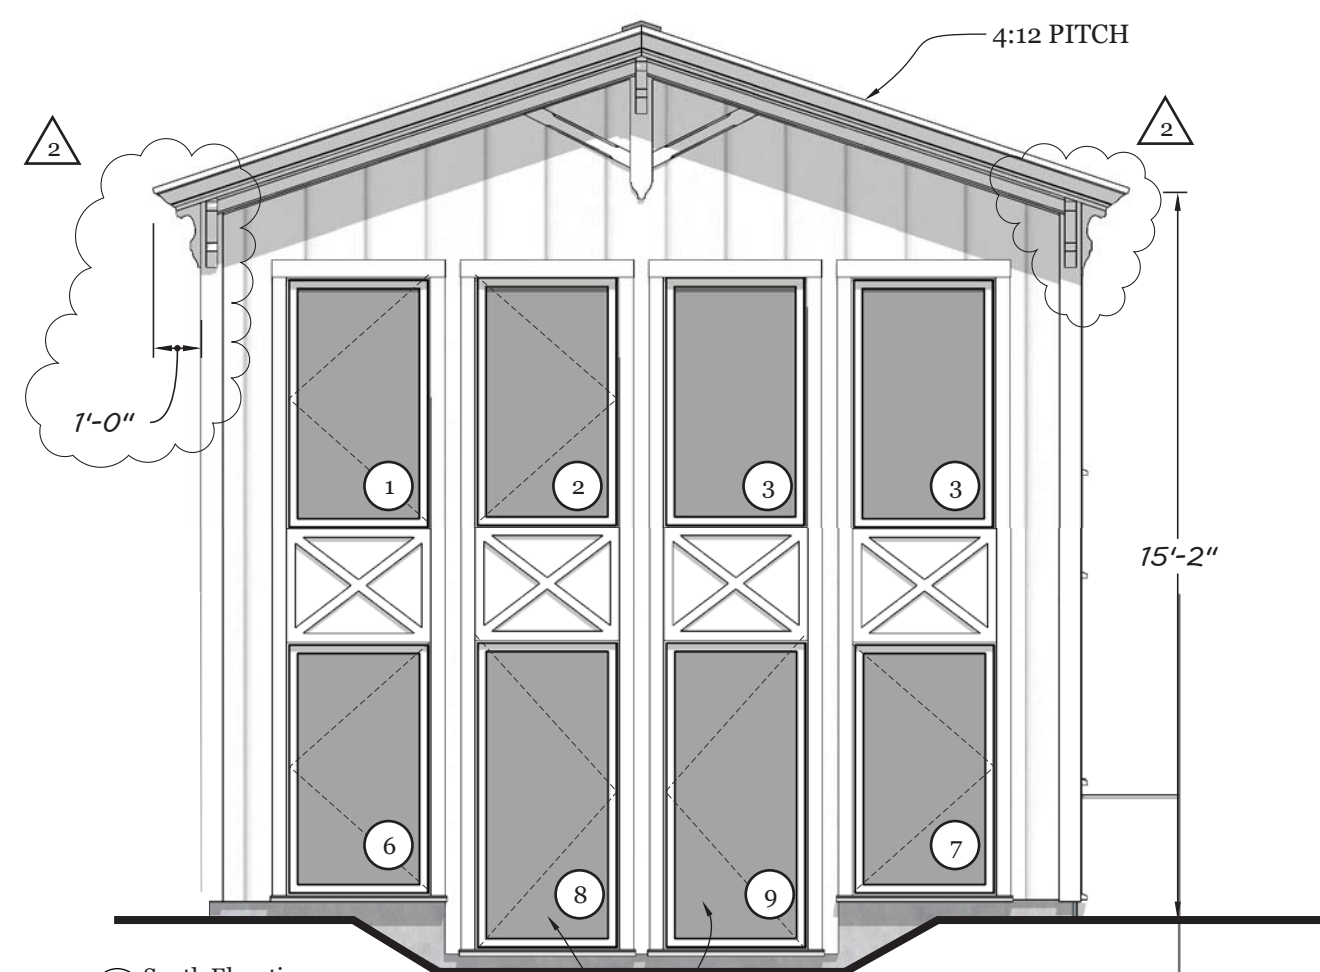

S South Elevation
Scale: 1/4" = 1'-0"

PROJECT:

MURPHY STUDIO

REVISIONS:

NO.	DATE	DESCRIPTION
1	3/15/18	Fire Rated Assembly
2	3/15/18	Soffit Overhang Depth

ISSUED TO:

NO.	DATE	DESCRIPTION
1	10/20/16	PERMIT
2	3/9/18	BUILDER
3	3/19/18	BUILDER

SET:

FOR CONSTRUCTION

DRAWING DATE:	SCALE:
3/19/18	1/4"=1'-0"
DRAWN BY:	REVIEWED BY:
IC, MV, KC	IC, MV

DRAWING TITLE:

Exterior Elevations

DRAWING NO:

A-4.1