




1 EXISTING EAST ELEVATION
Scale: 1/4" = 1'-0"

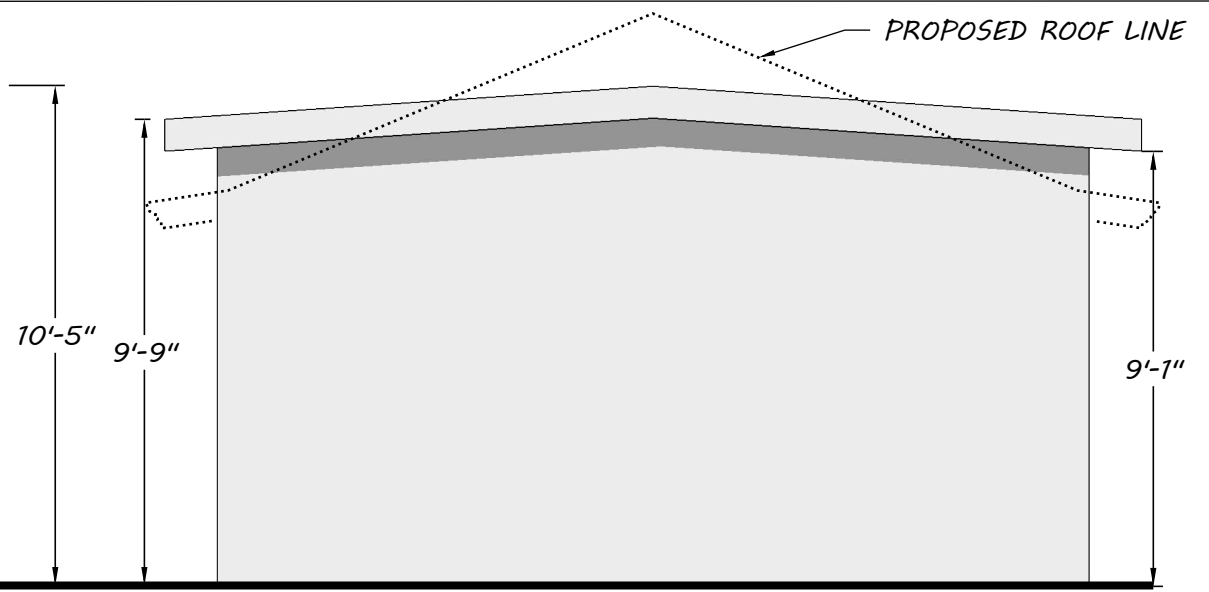

2 EXISTING NORTH ELEVATION
Scale: 1/4" = 1'-0"

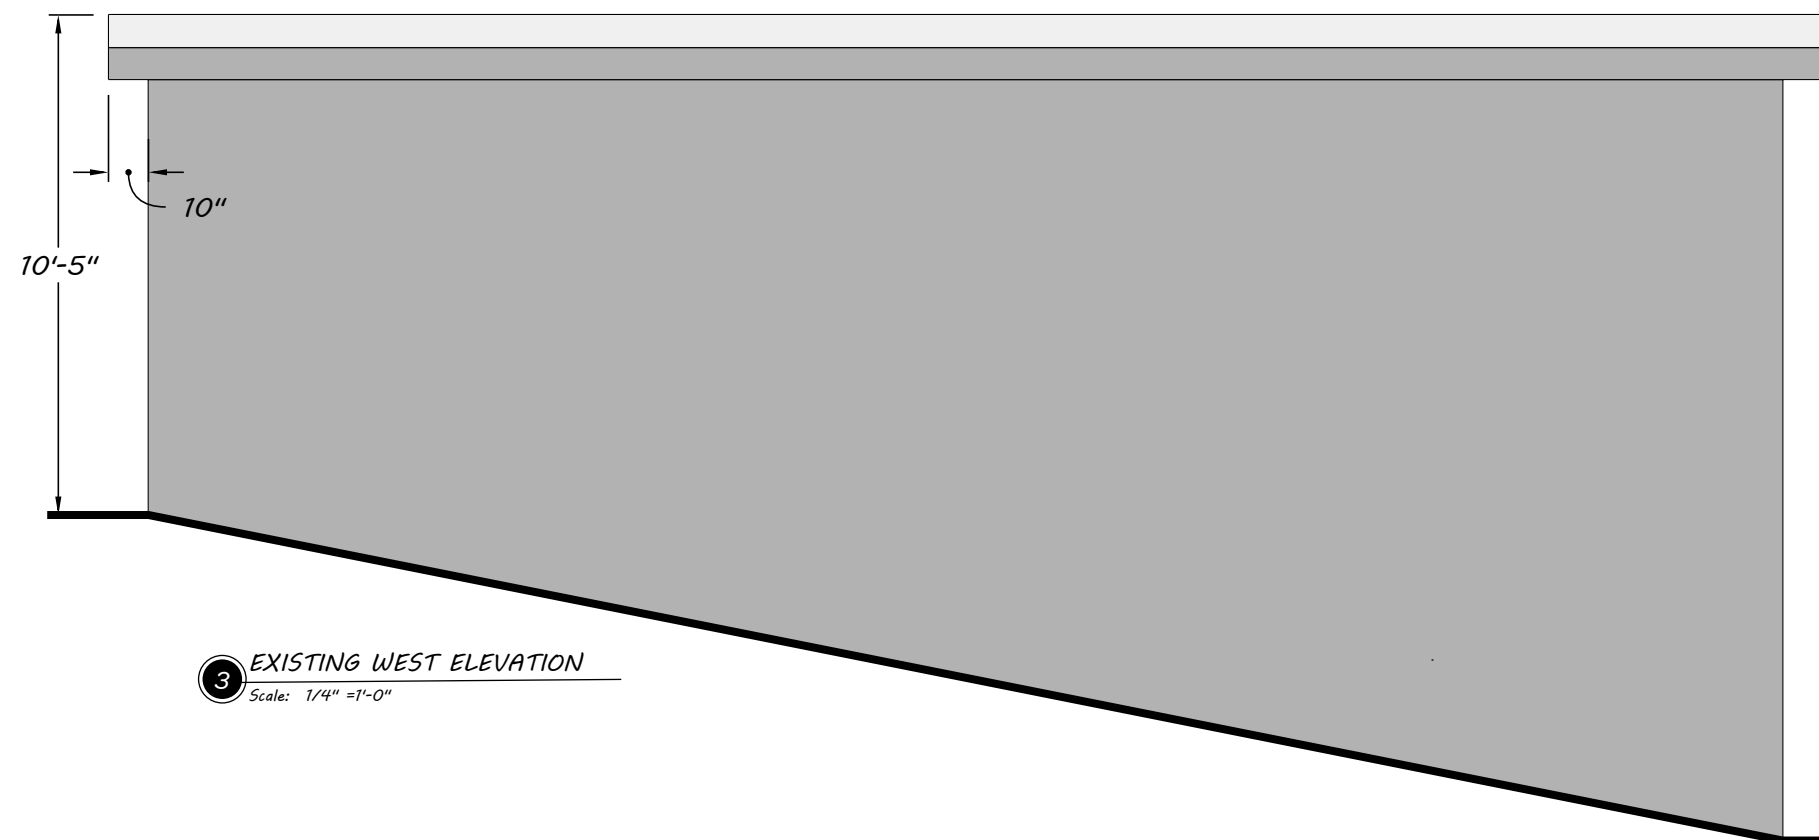

3 EXISTING WEST ELEVATION
Scale: 1/4" = 1'-0"

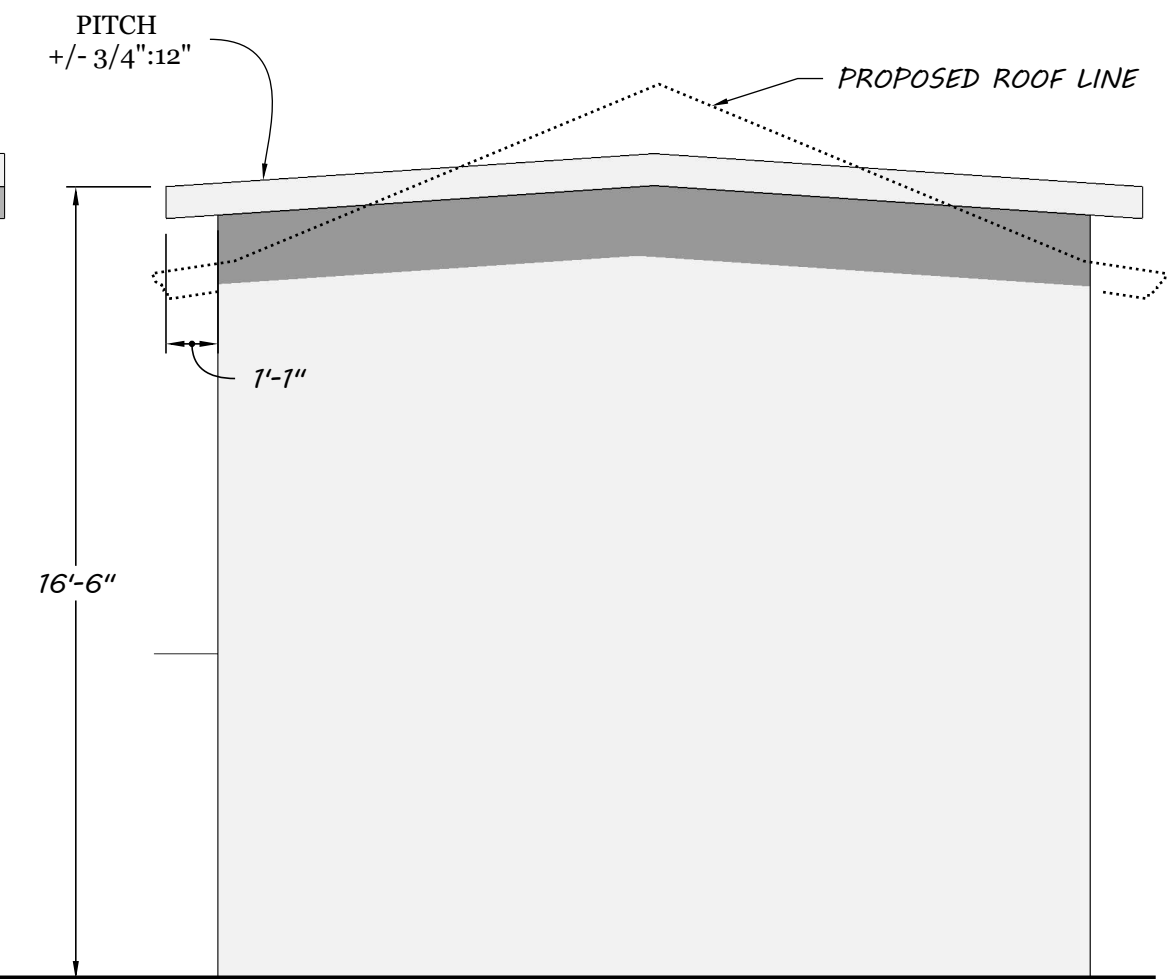

4 EXISTING SOUTH ELEVATION
Scale: 1/4" = 1'-0"