


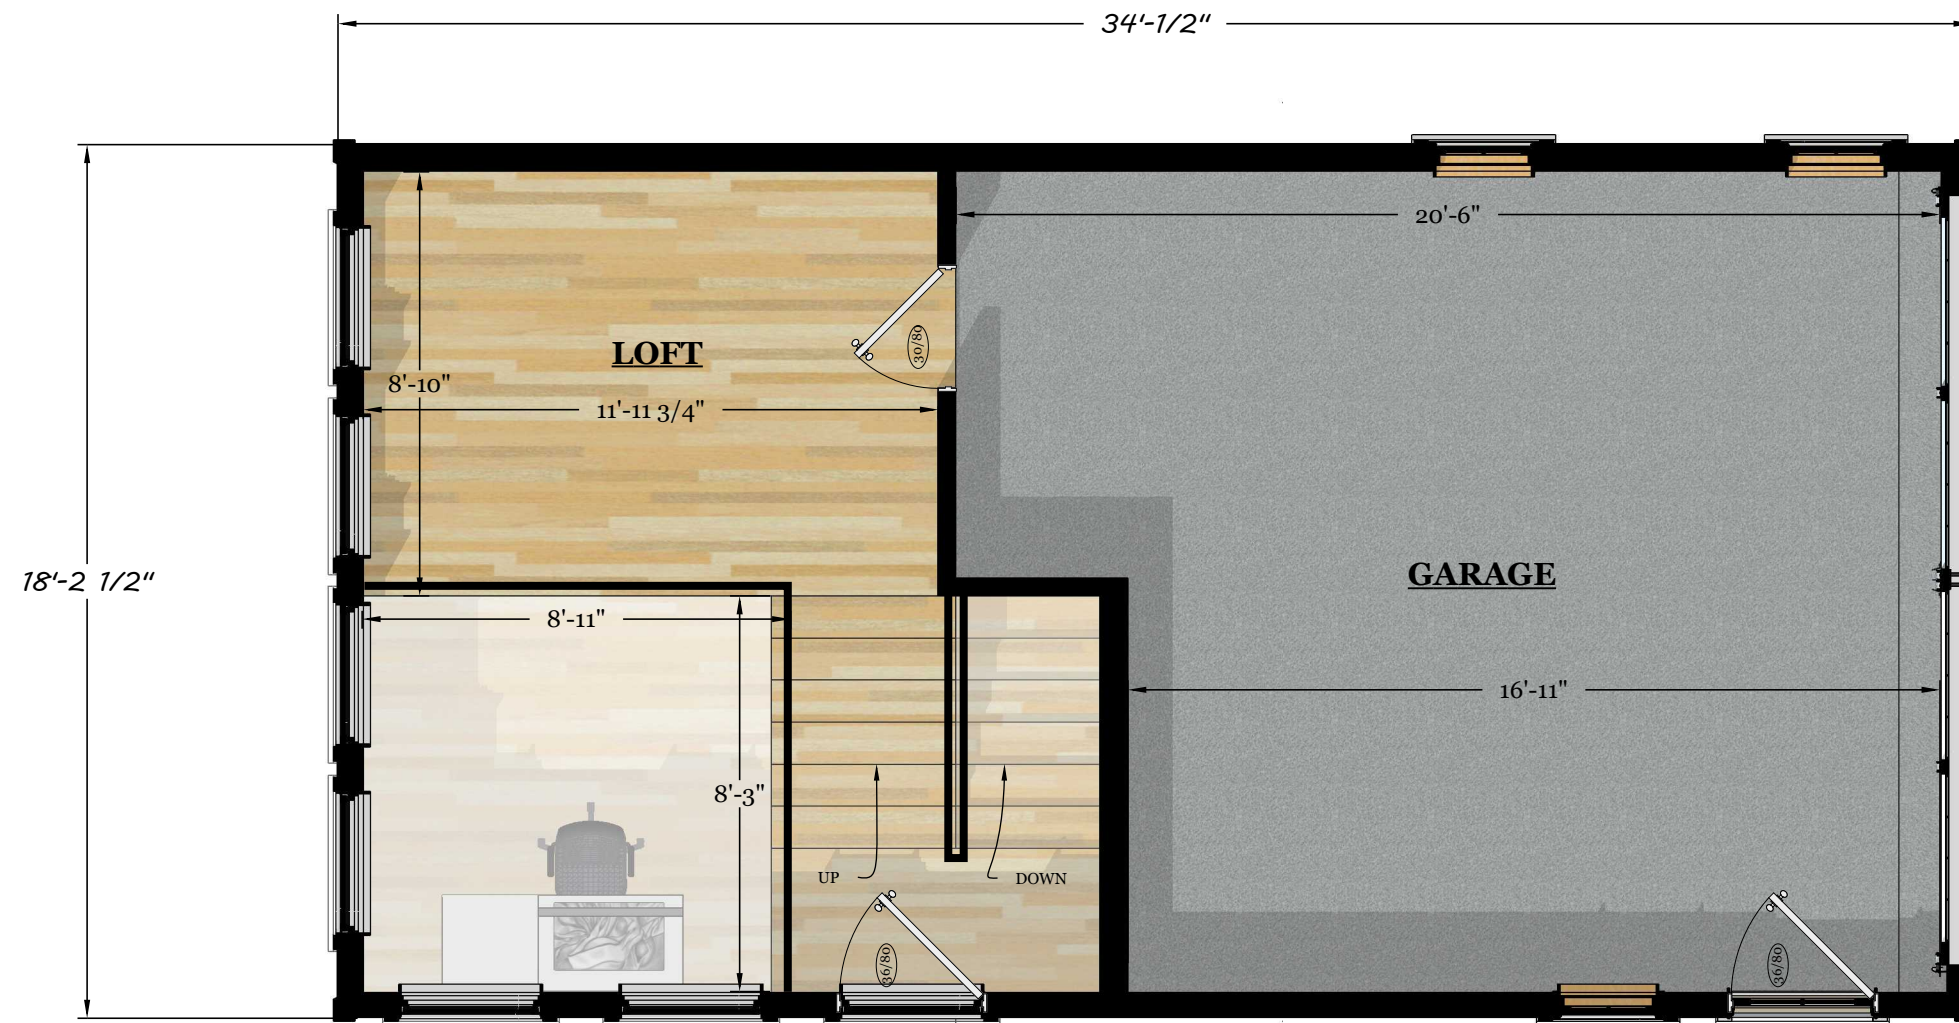


① GARDEN LEVEL
Scale: 1/4" = 1'-0"

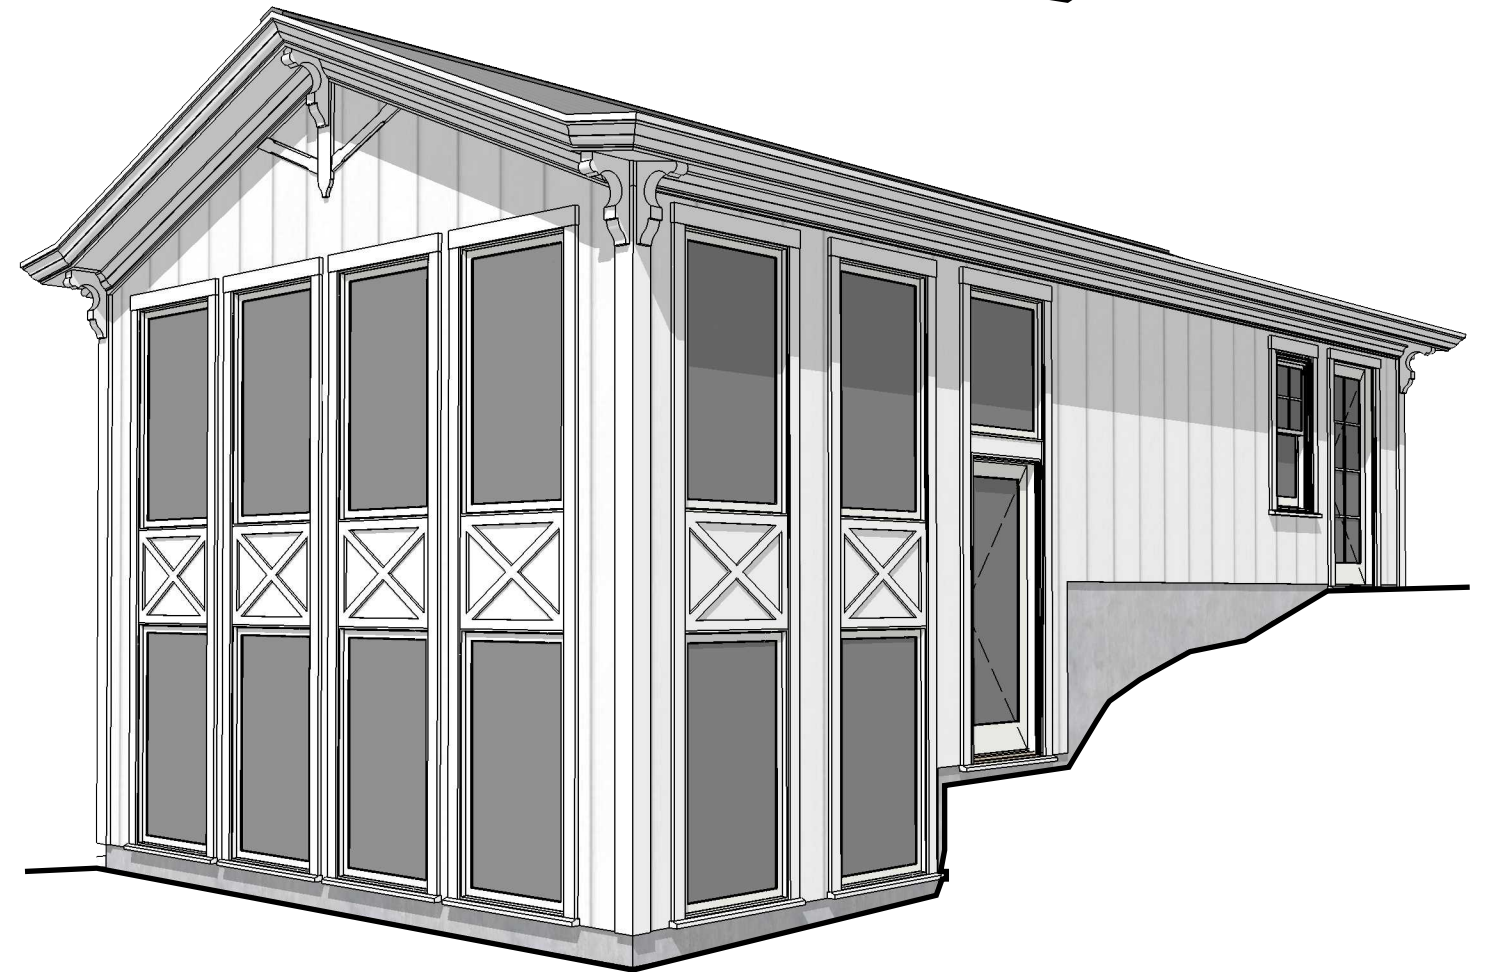


7 GARAGE LEVEL
Scale: 1/4" = 1'-0"

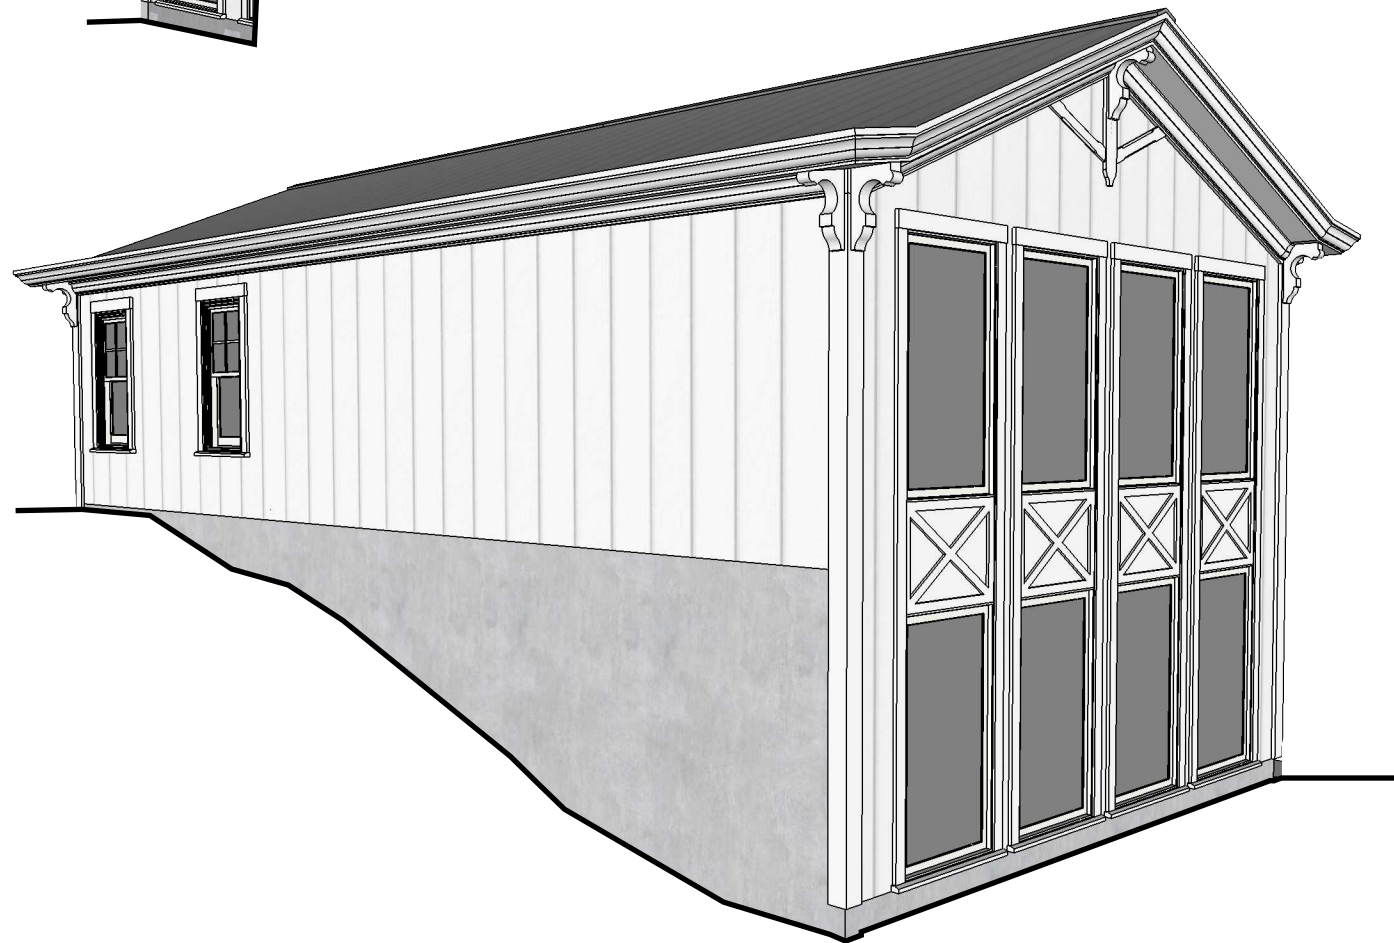

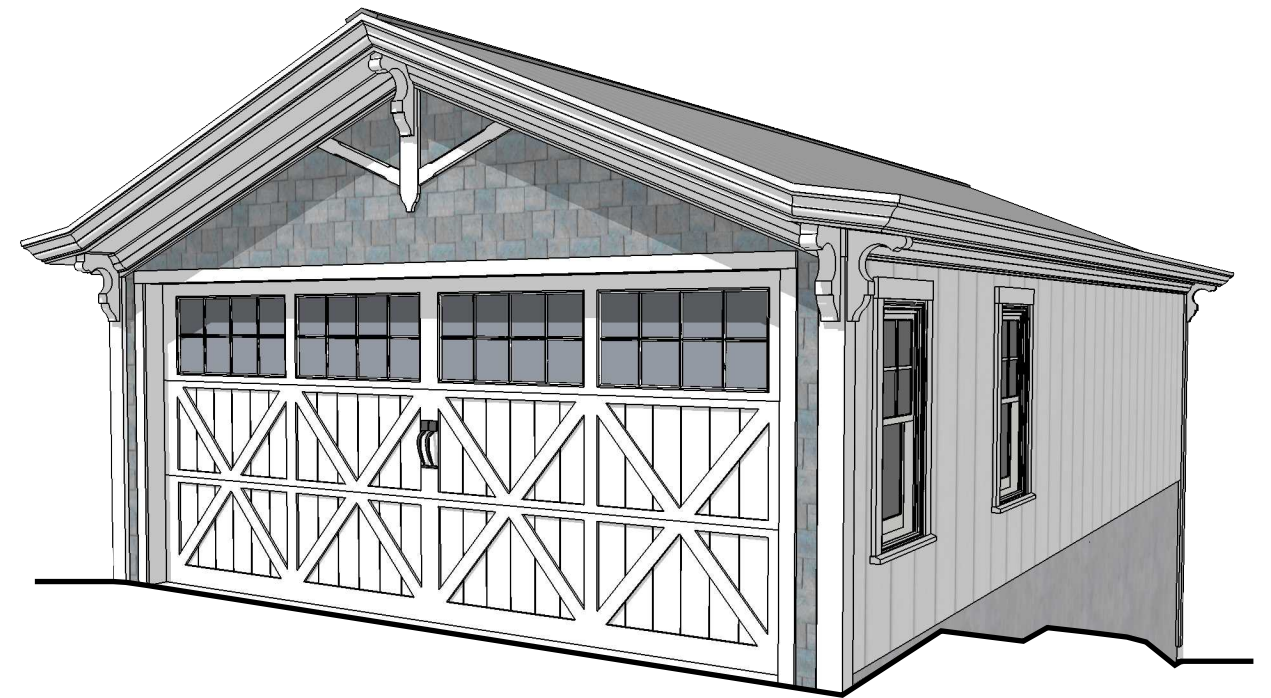

1 EAST ELEVATION
Scale: 1/4" = 1'-0"

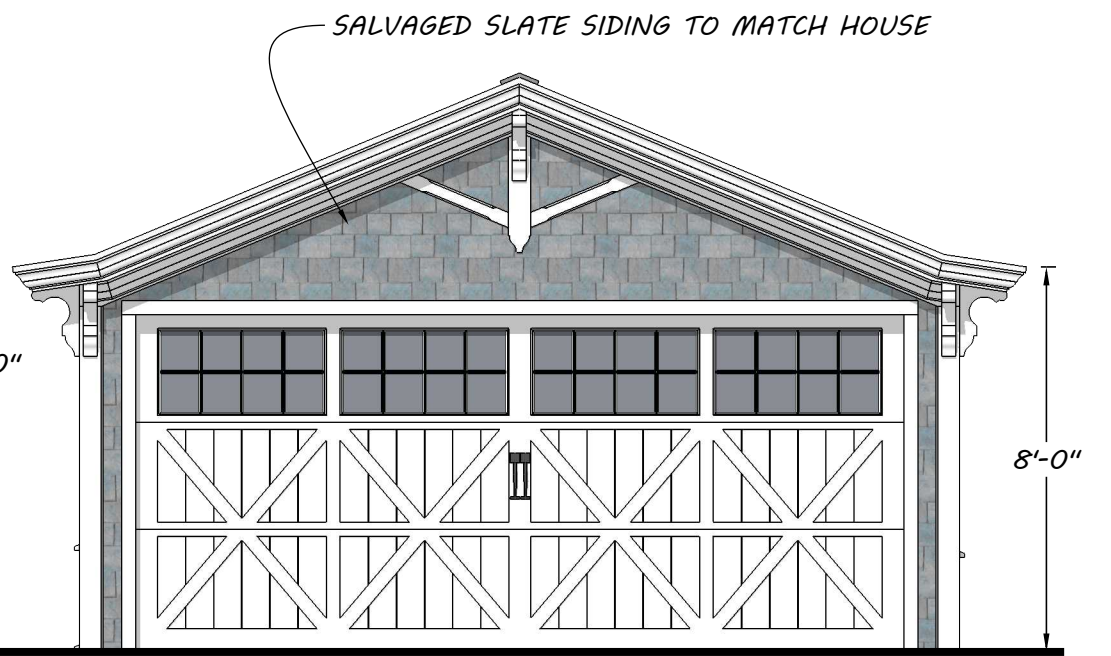

2 NORTH ELEVATION
Scale: 1/4" = 1'-0"




EXISTING GARAGE SOUTH EAST CORNER PHOTO



EXISTING HOUSE PHOTO



EXISTING GARAGE FRONT/NORTH PHOTO

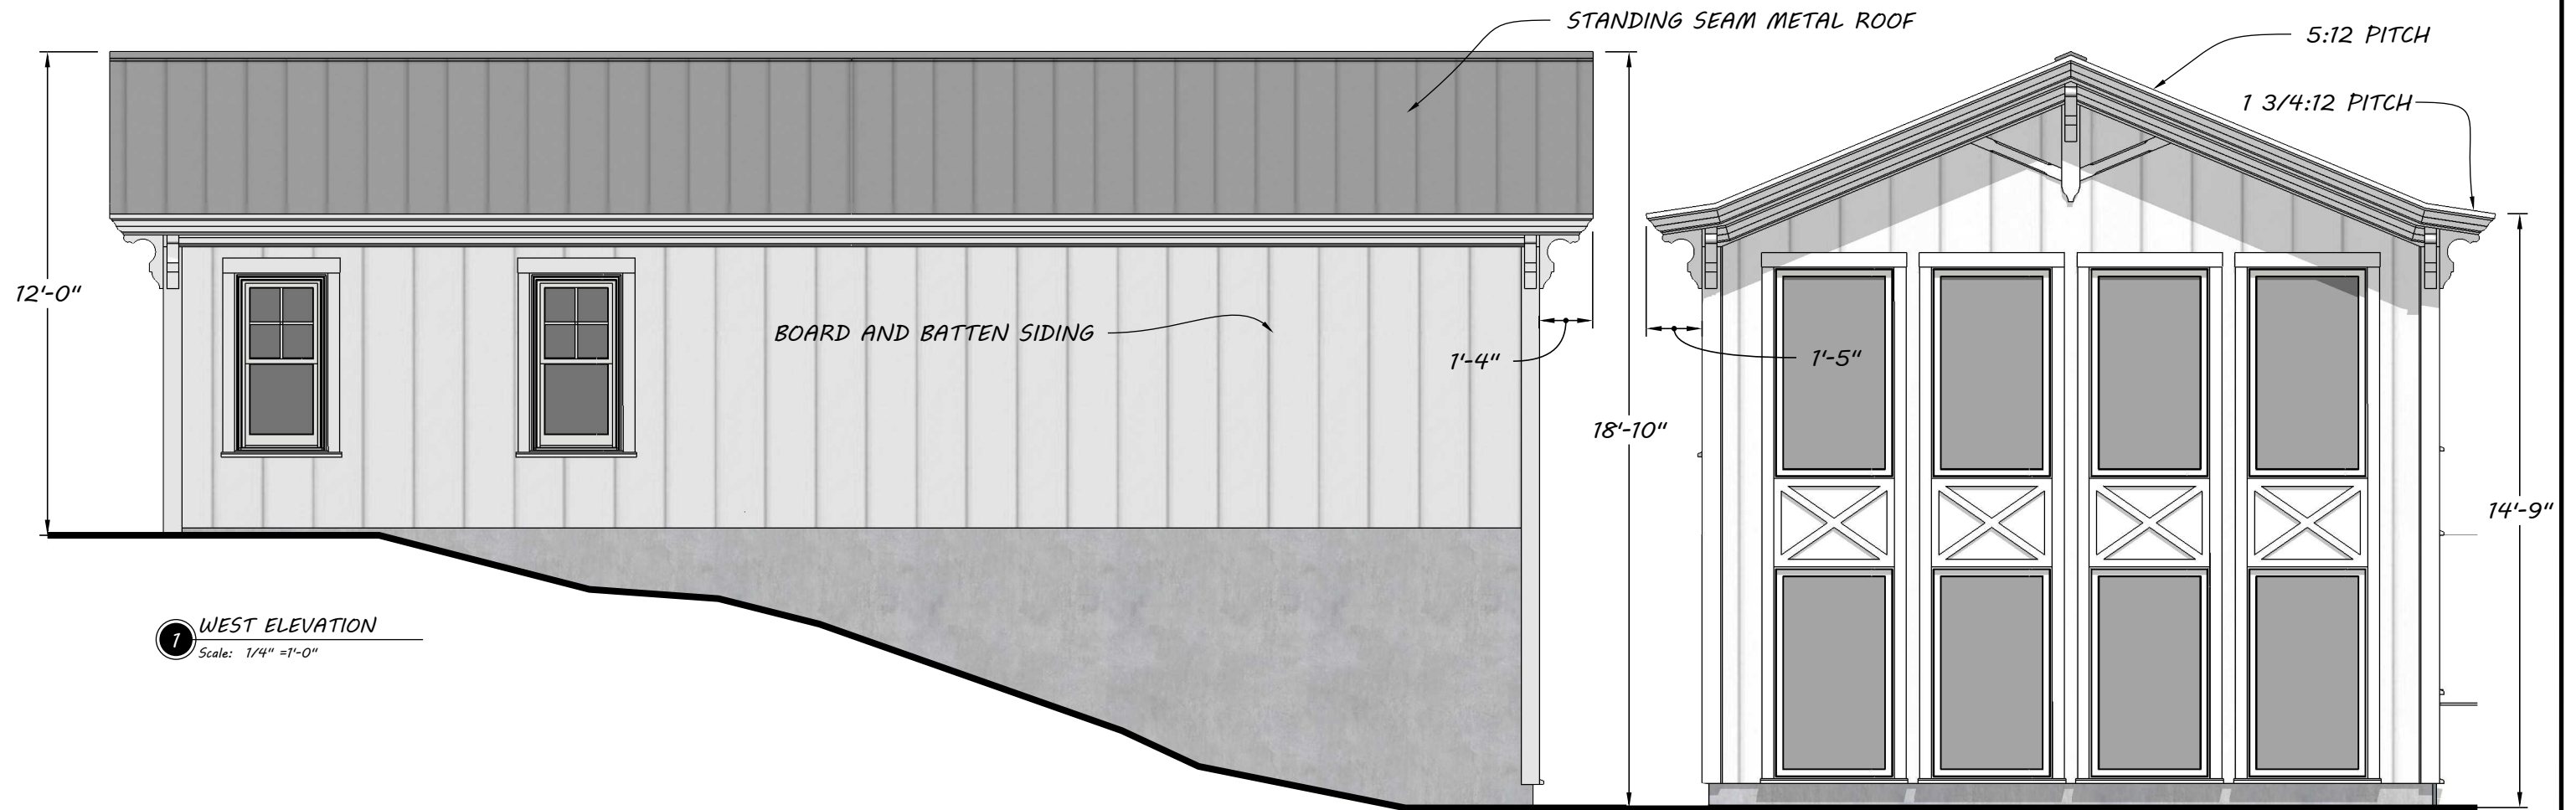


WINDOW TRIM ON HOUSE PHOTO




EXISTING HOUSE PORCH PHOTO




EXISTING ENTRY PHOTO

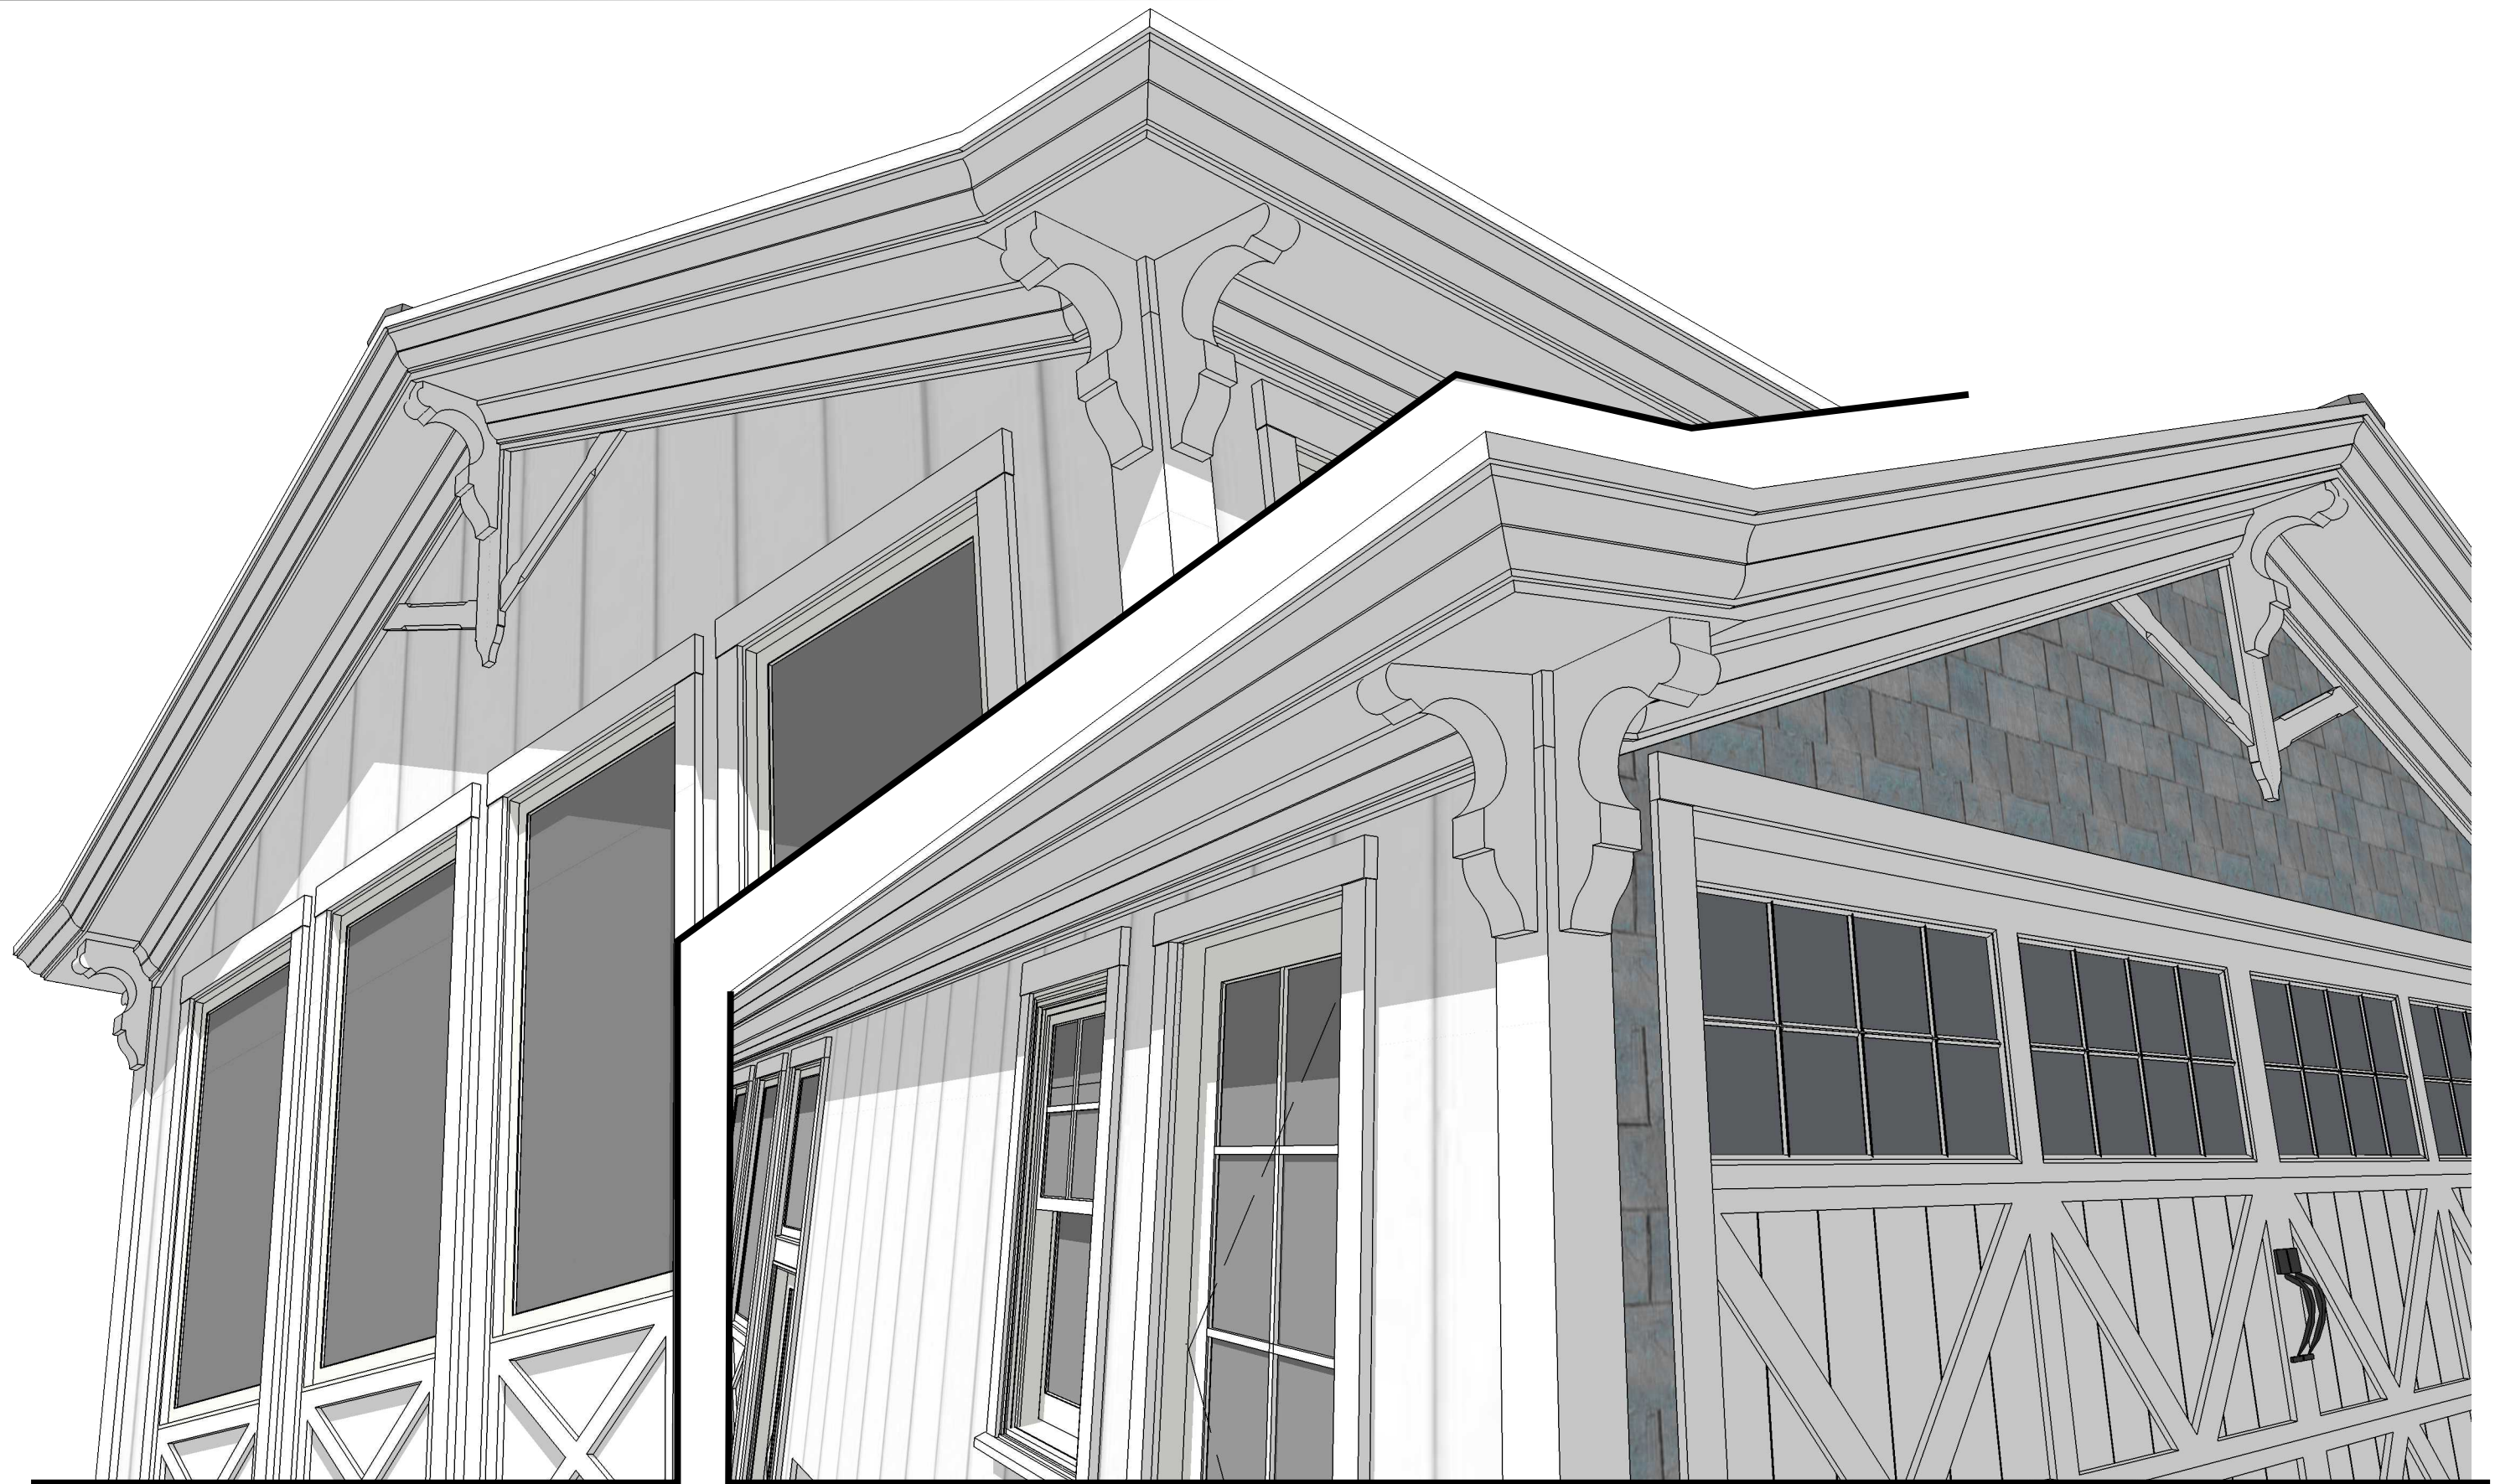


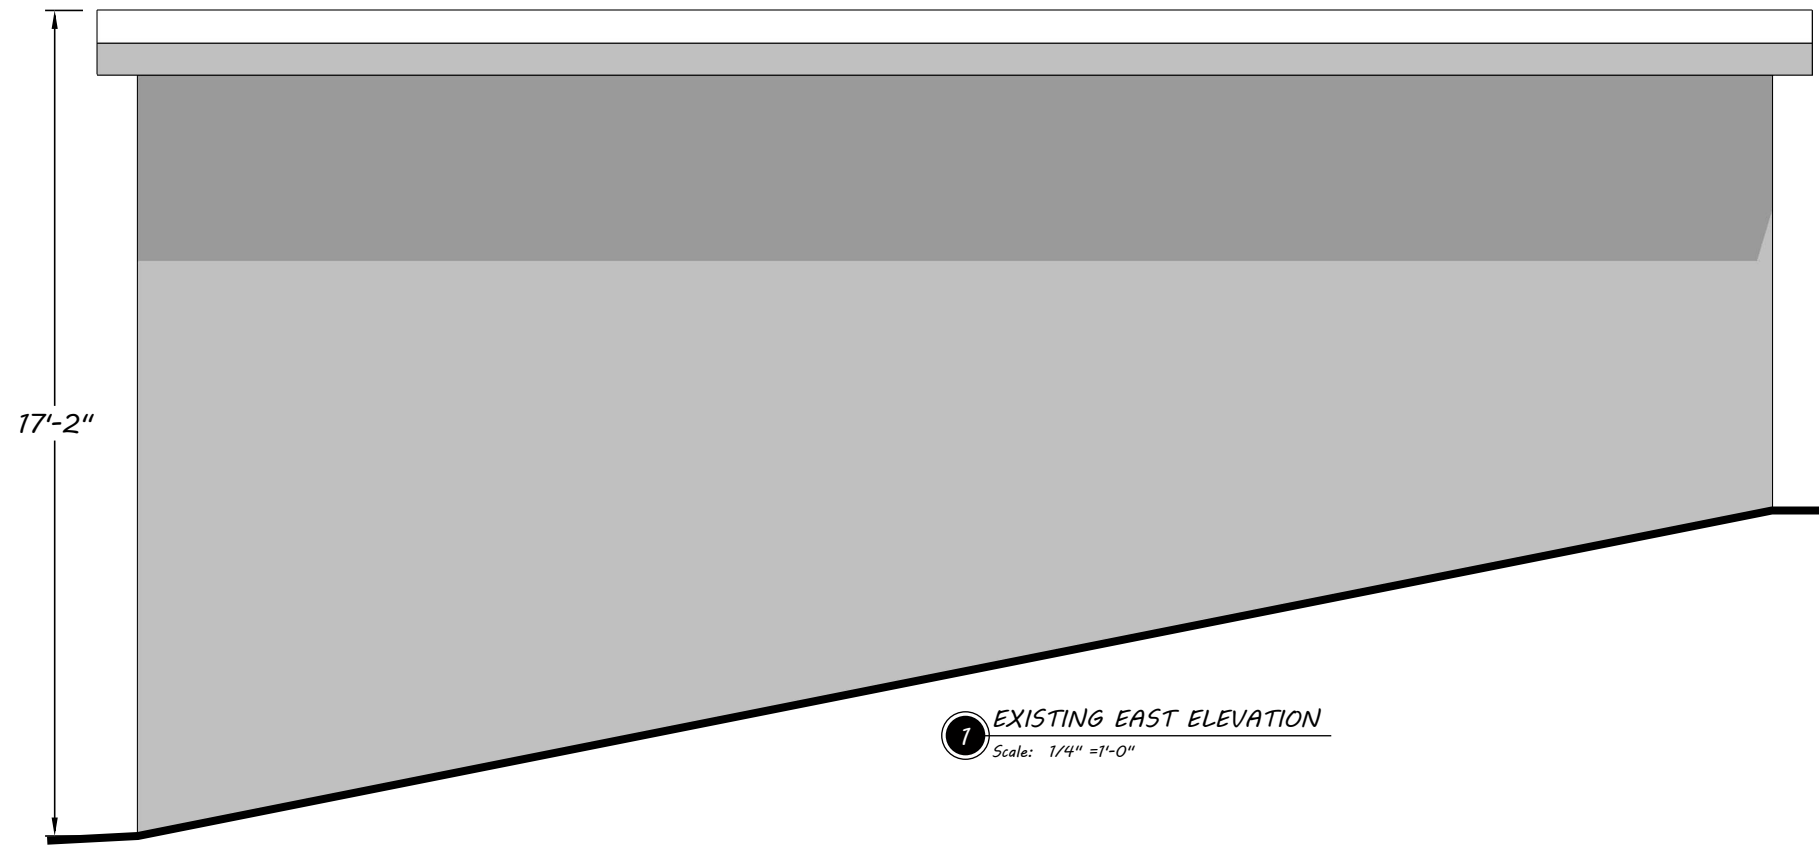


1 EXISTING EAST ELEVATION
Scale: 1/4" = 1'-0"

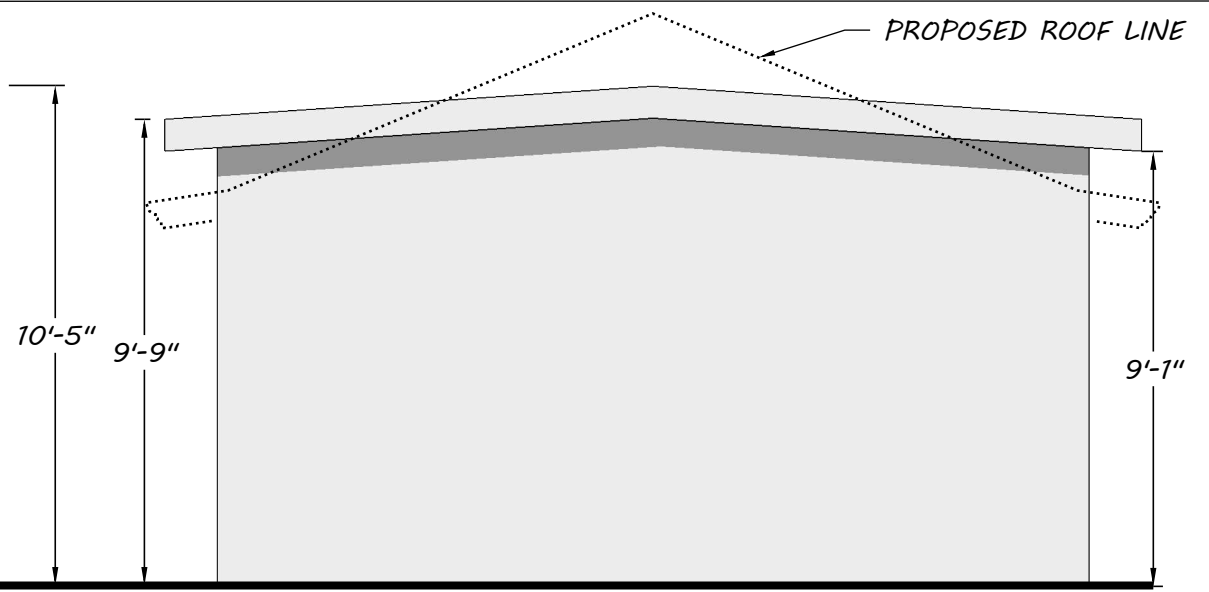


2 EXISTING NORTH ELEVATION
Scale: 1/4" = 1'-0"

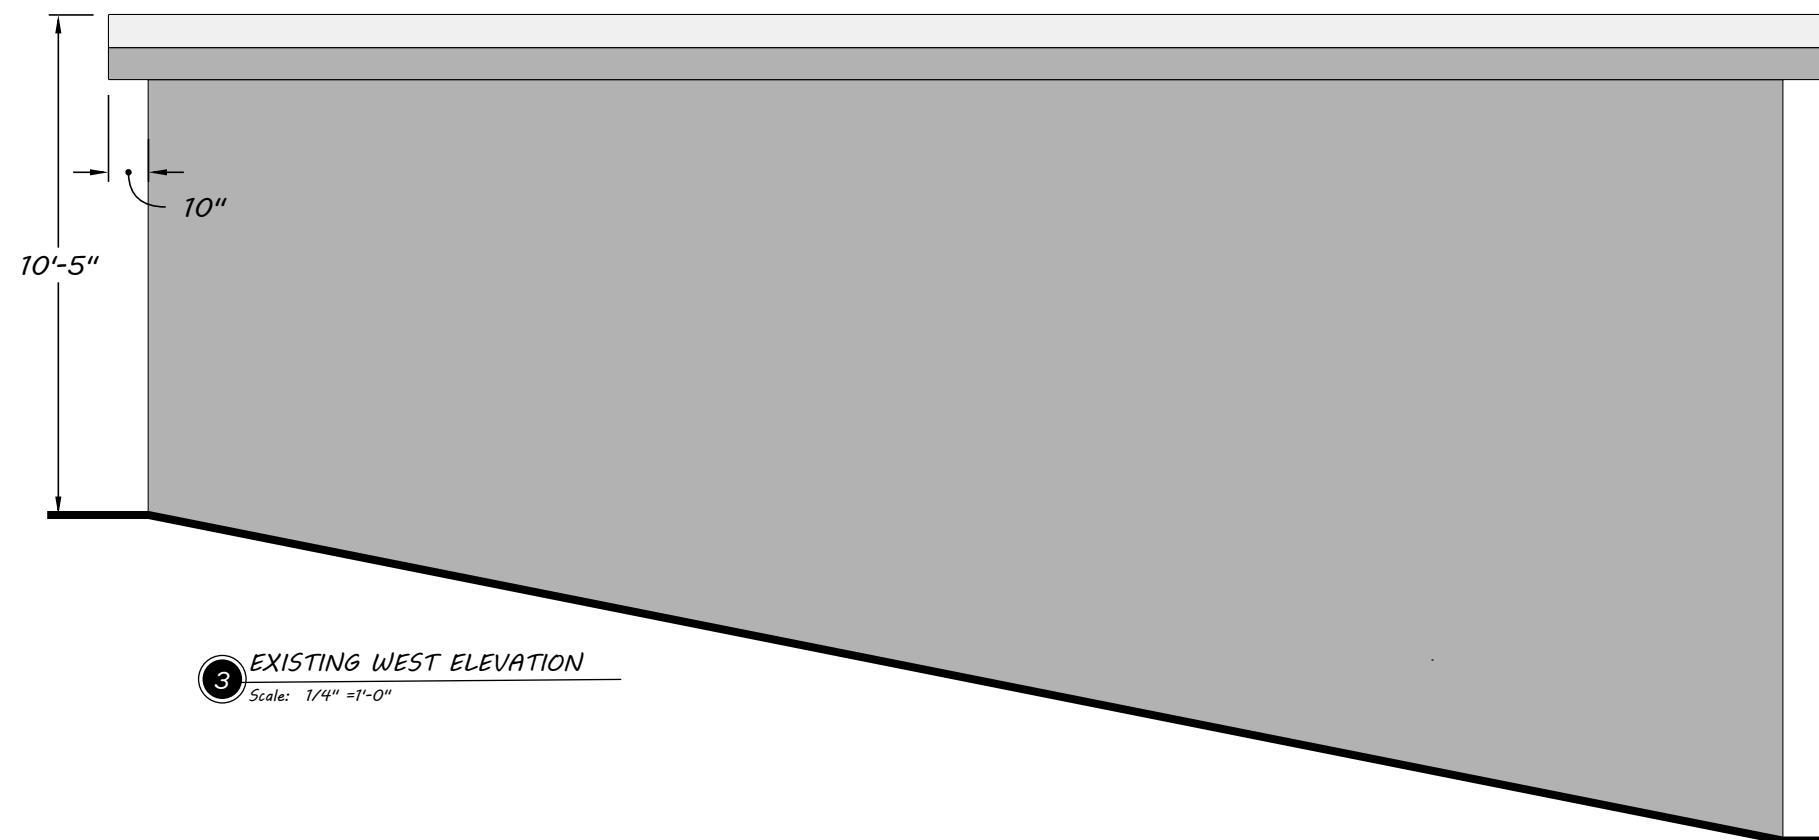

3 EXISTING WEST ELEVATION
Scale: 1/4" = 1'-0"

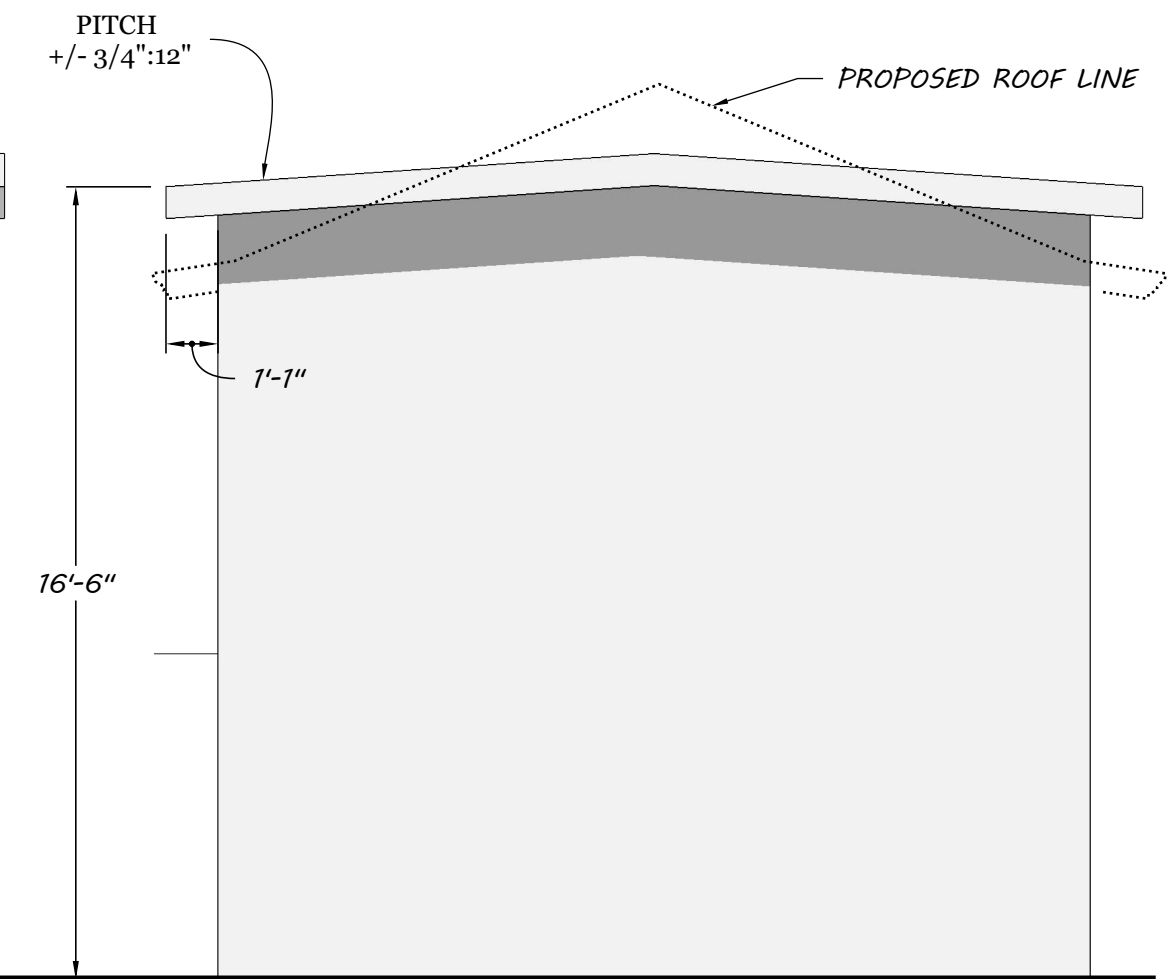

4 EXISTING SOUTH ELEVATION
Scale: 1/4" = 1'-0"

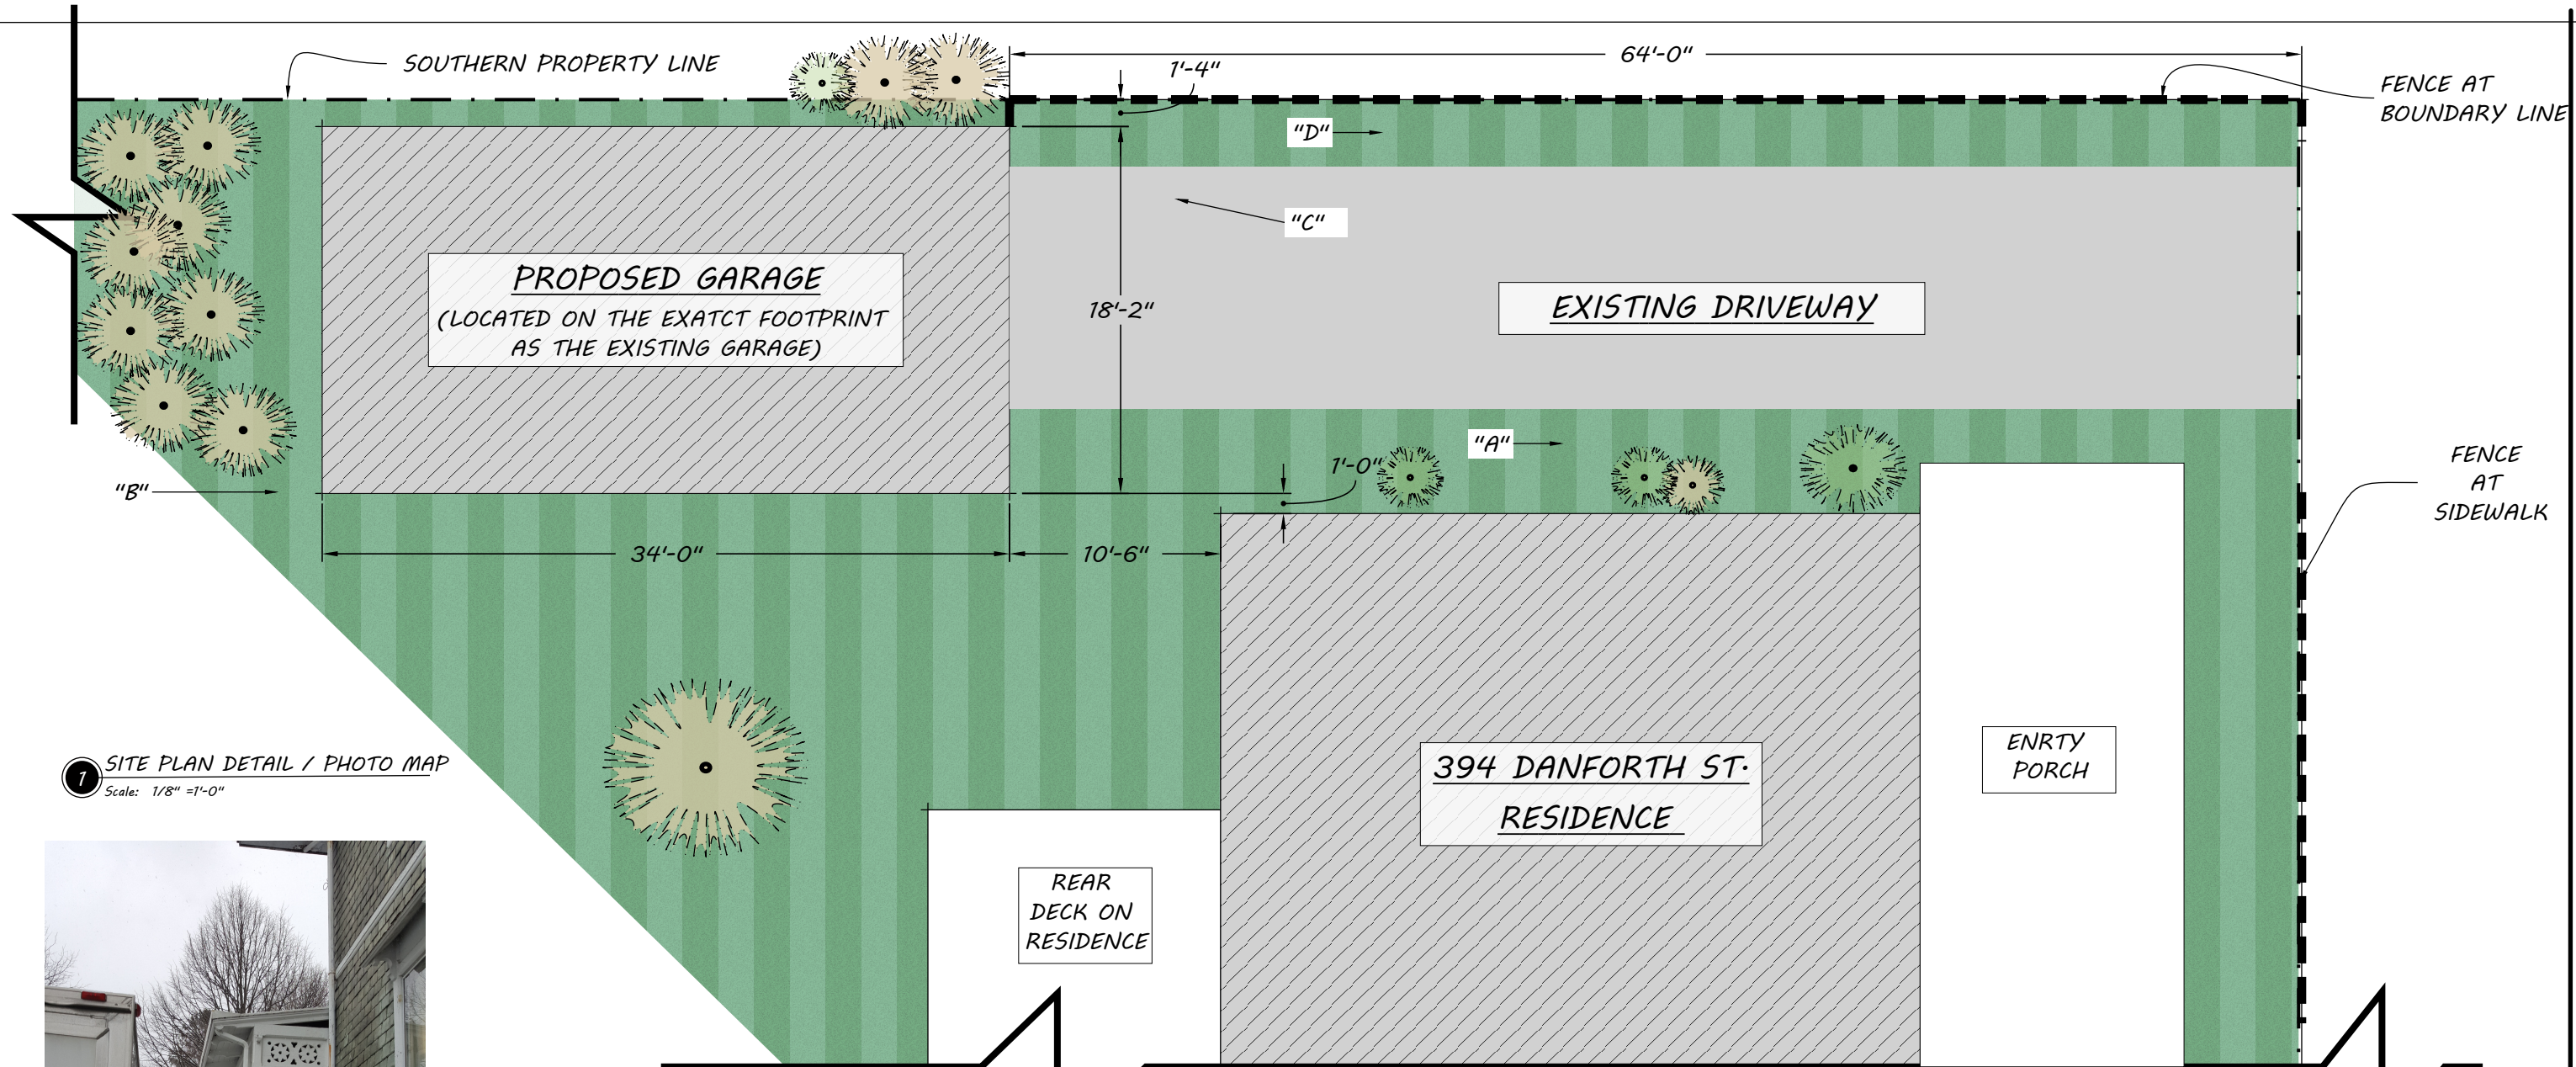

1 SITE PLAN DETAIL / PHOTO MAP
Scale: 1/8" = 1'-0"

