


**AIR SEALING AT PENETRATIONS:**  
 TYPICAL AIR SEALING AT SLAB PENETRATIONS & PIPES




**AIR SEALING AT WALLS:**  
 LEAVE VB LONG. TO ALLOW FOR TAPE SEAL TO WALL SHEATHING AFTER FRAMING





**TYPICAL VAPOR BARRIER SEALING:**  
 COMPATIBLE FLASHING TAPE, PER VB MANUFACTURER'S RECOMMENDATIONS

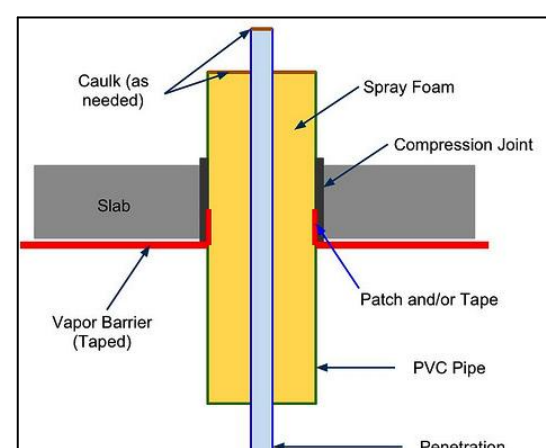

**AIR SEALING AT ALL SLAB PENETRATIONS, TYP.**

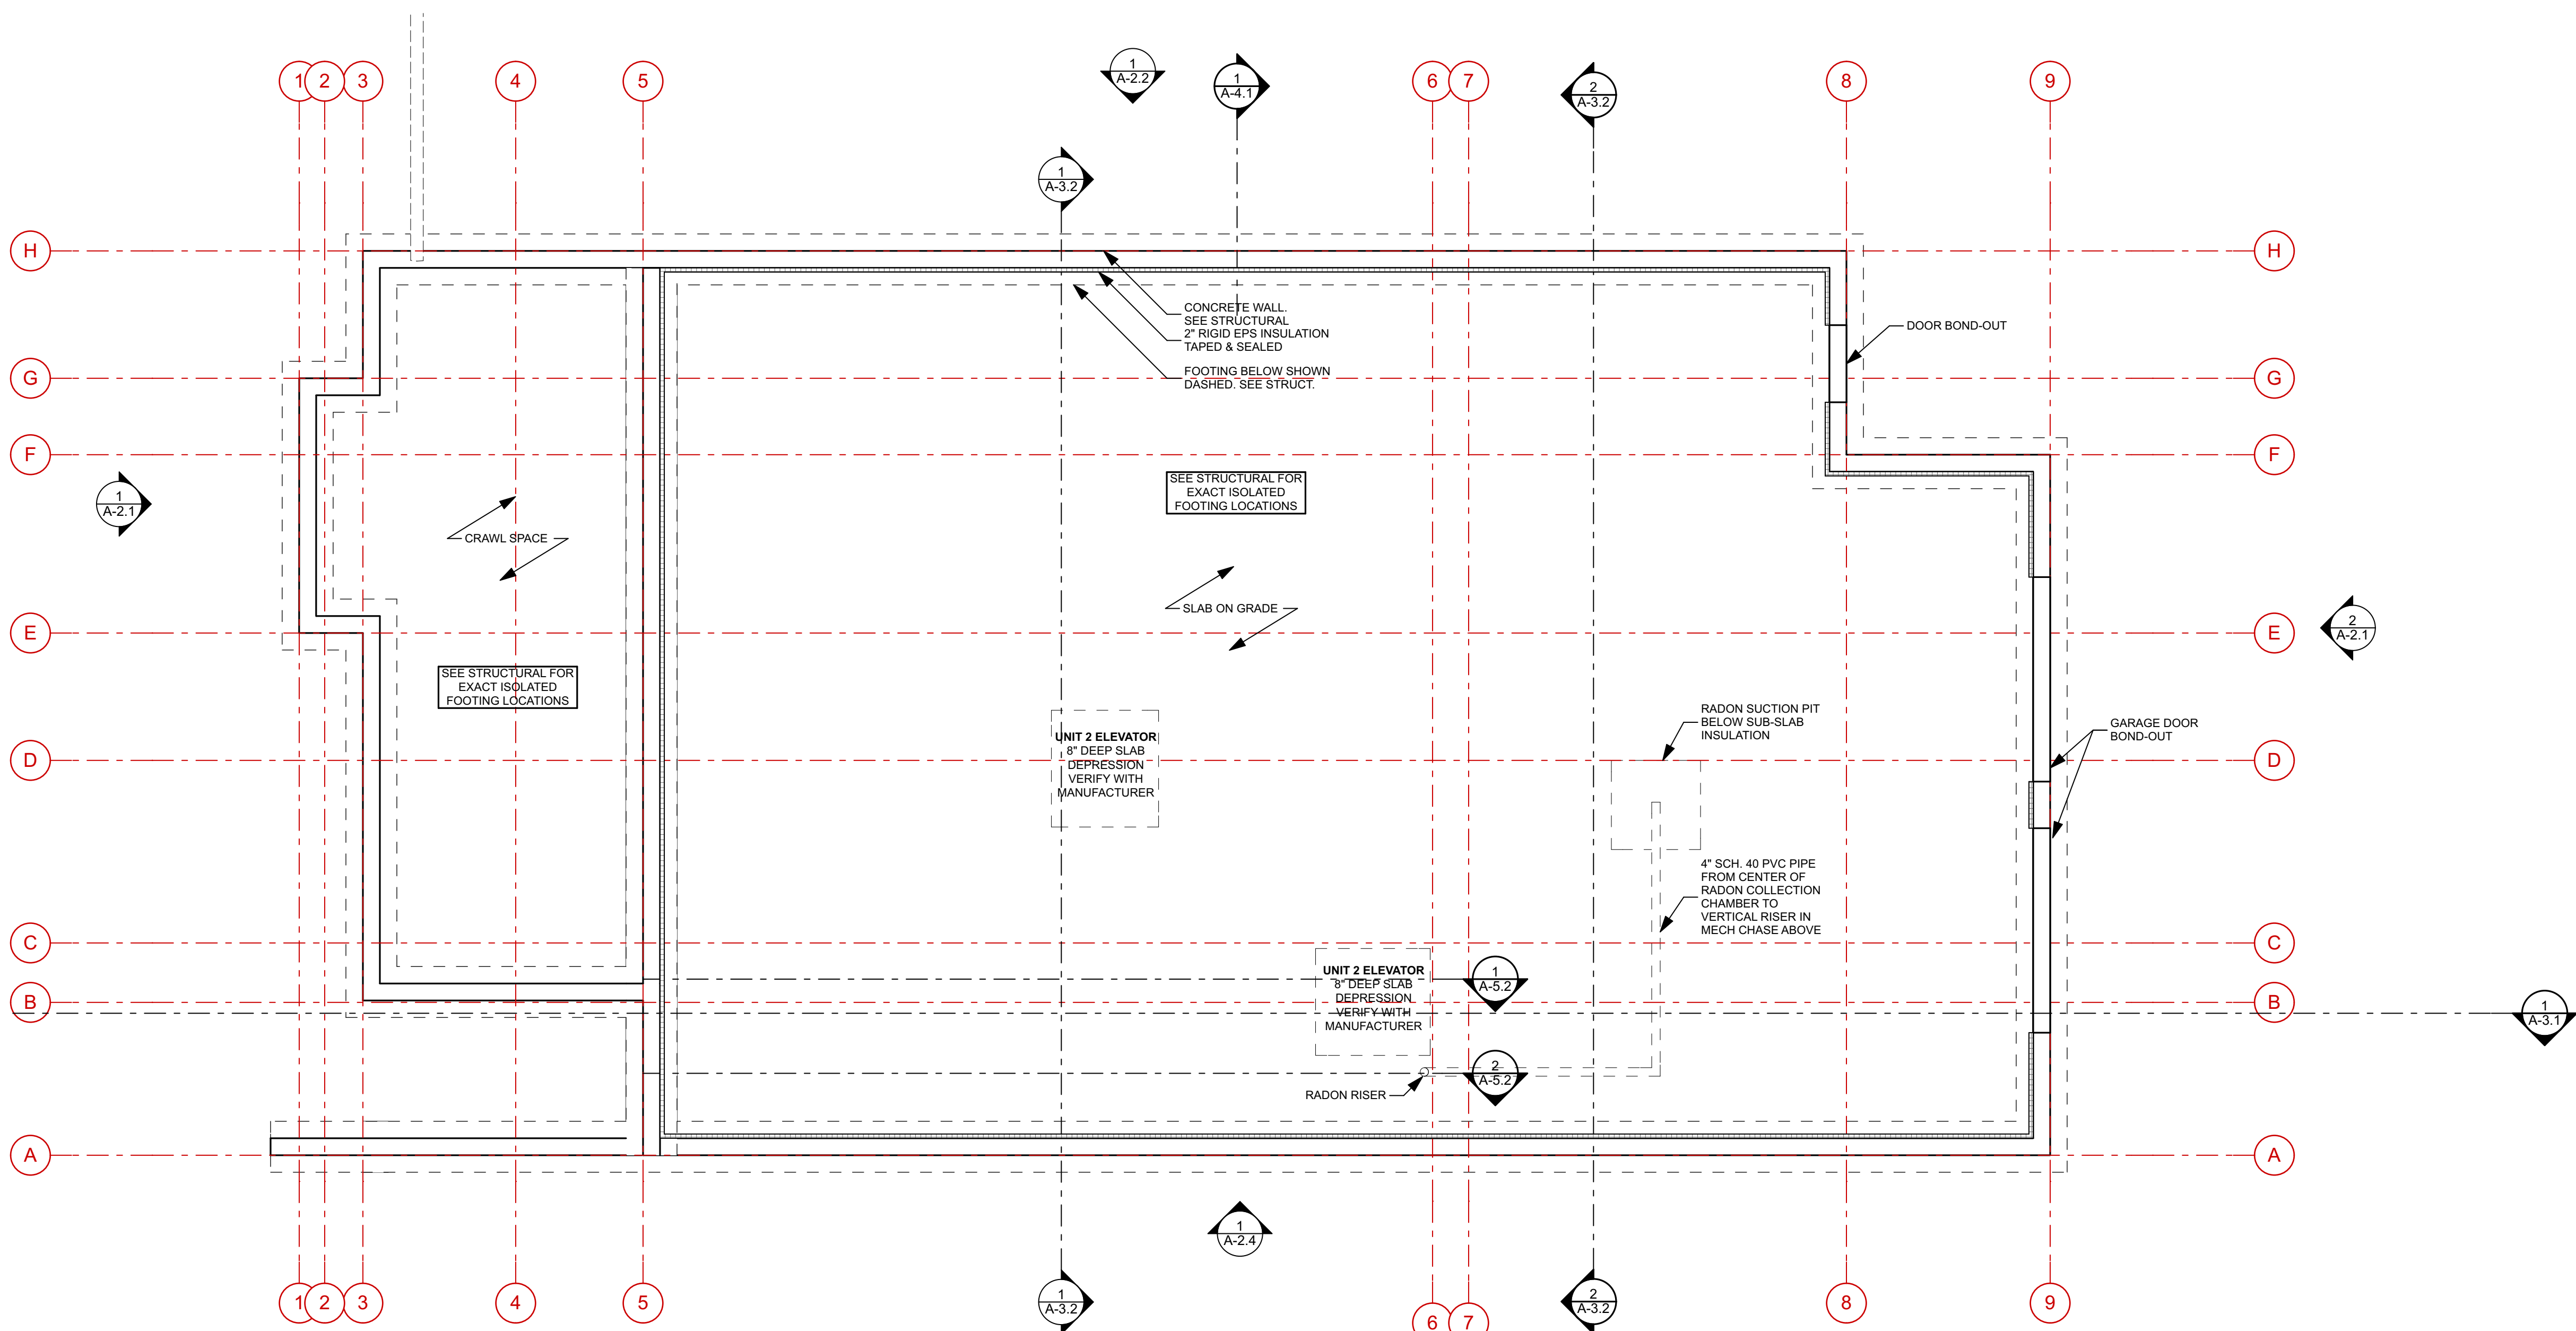

**1 FOUNDATION PLAN**  
 SCALE: 1/4" = 1'-0"

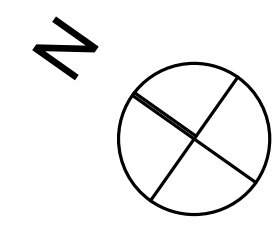 

NOT FOR CONSTRUCTION  
 PROJECT NO: BMF2  
 DATE: 10/11/16  
 DRAWN BY: JT/CA  
 PHASE: SCHEMATIC DESIGN