


PROJECT:

NEW TWO-FAMILY DWELLING

380 DANFORTH PORTLAND ME 04101

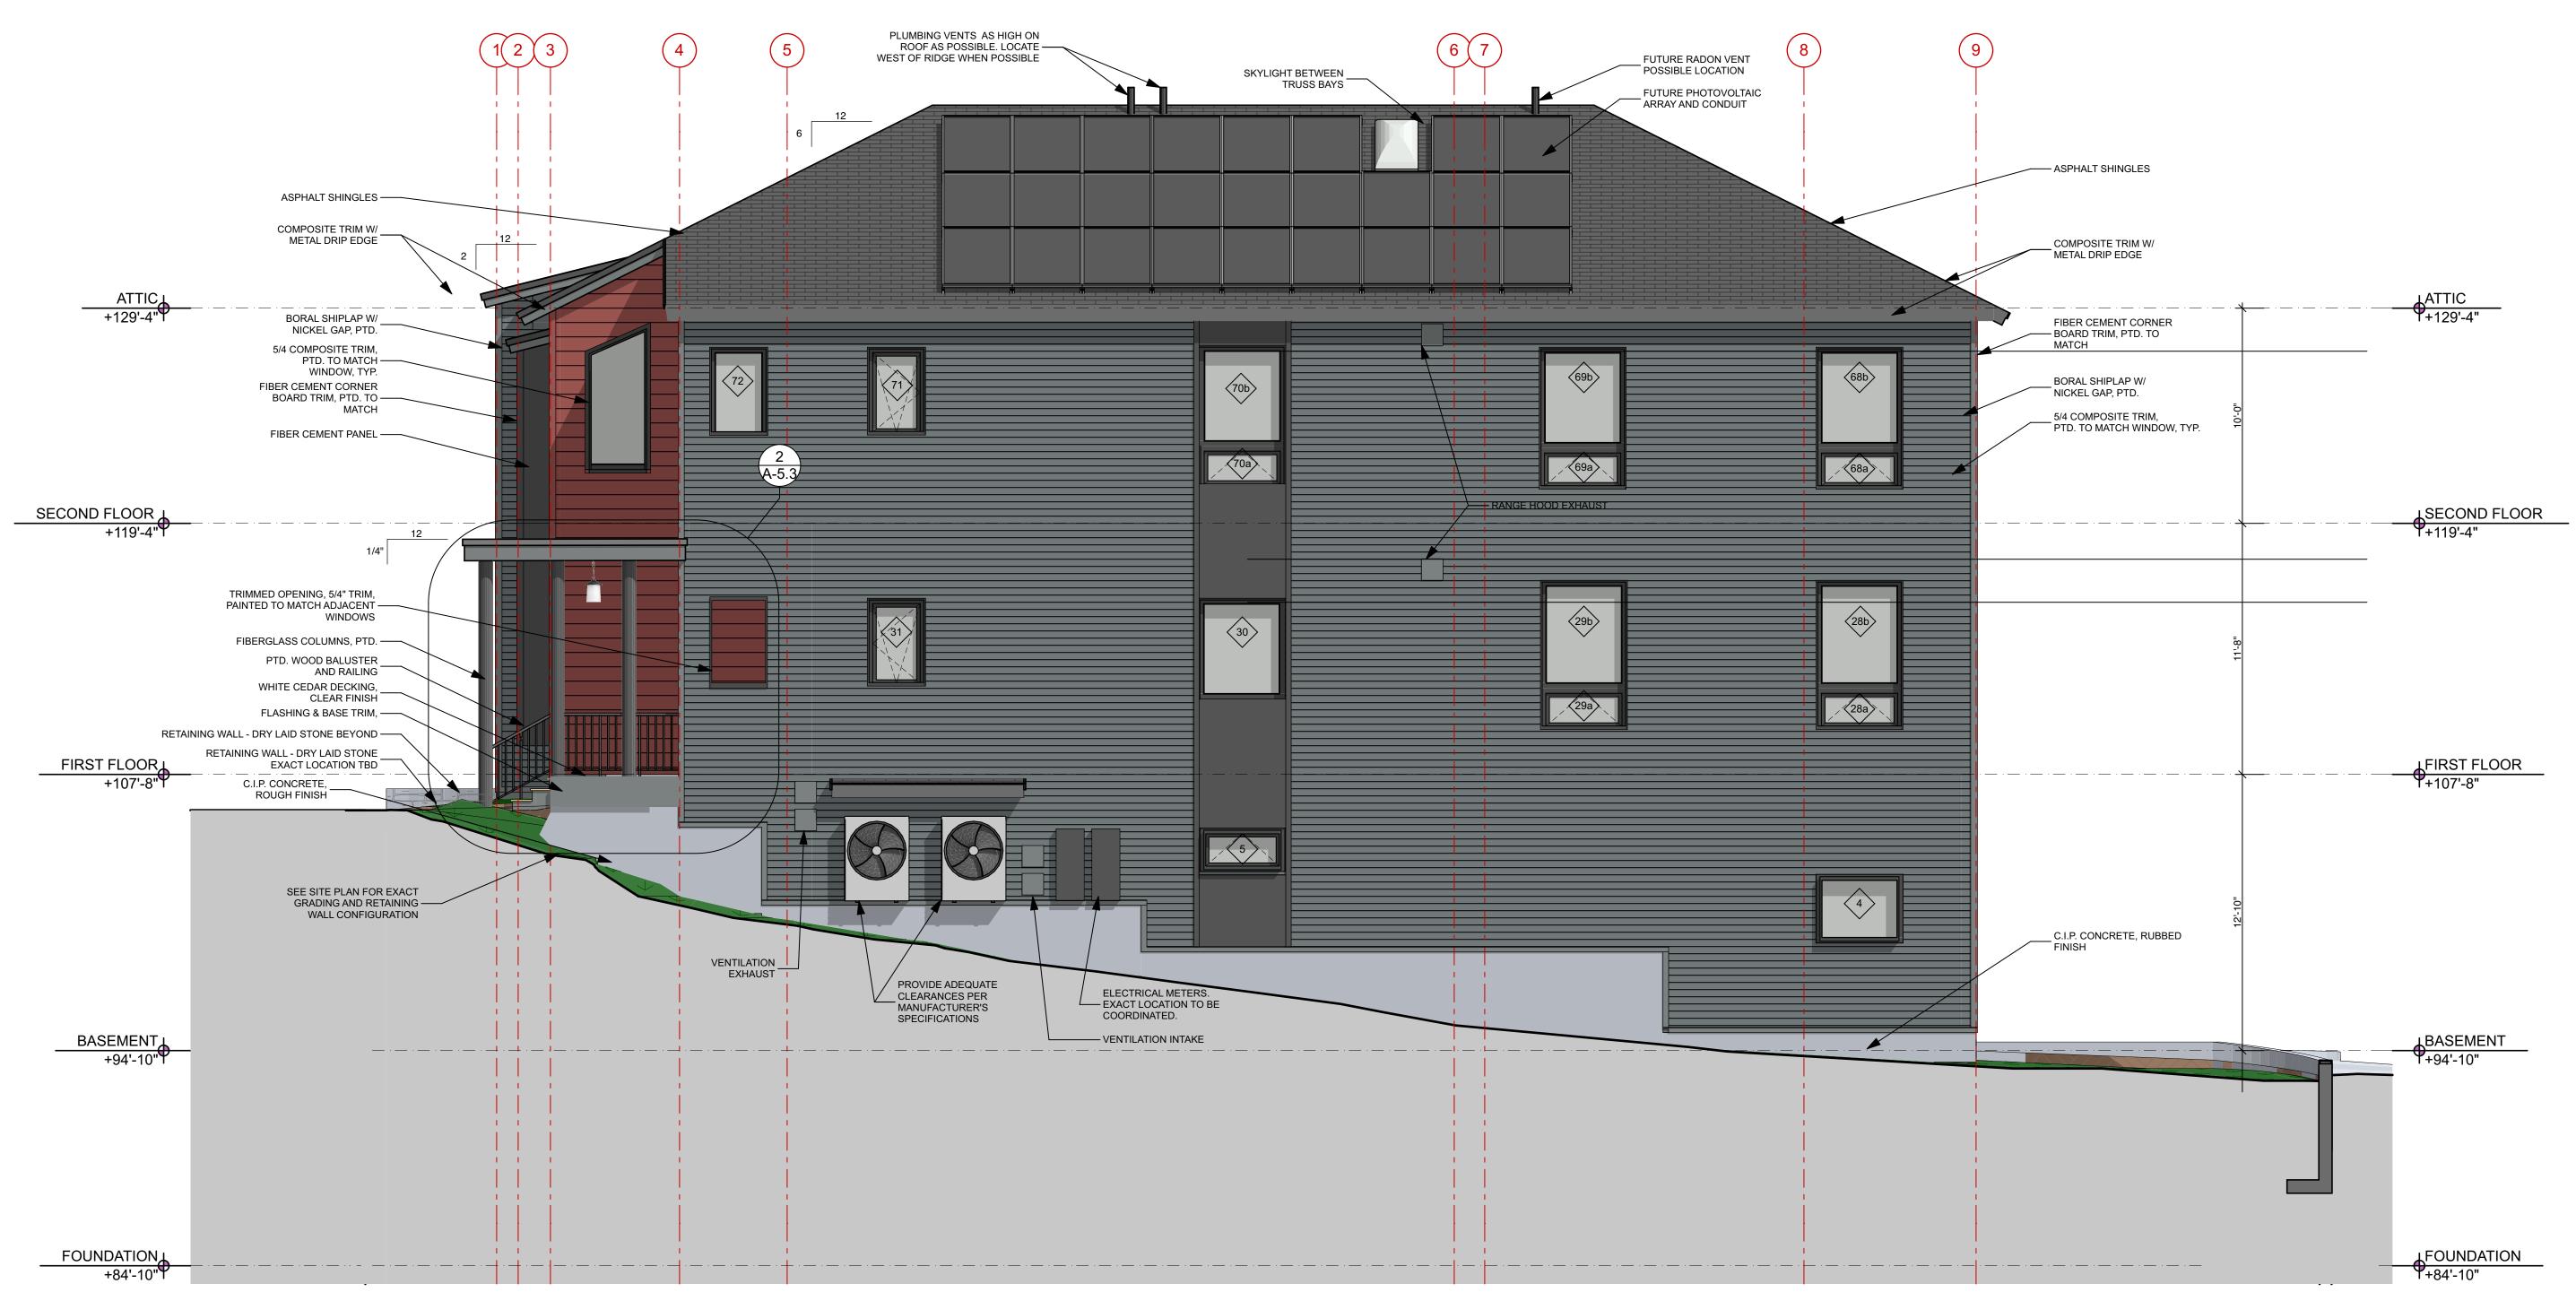

1 WEST ELEVATION
SCALE: 1/4" = 1'-0"

SIDING KEY

4" EXPOSURE FIBER CEMENT CLAPBOARD, SMOOTH

8" EXPOSURE FIBER CEMENT CLAPBOARD, SMOOTH

FIBER CEMENT PANEL, SMOOTH W/HORIZ. FLASHING PAINTED TO MATCH,

NOT FOR CONSTRUCTION
PROJECT NO: BMF2
DATE: 10/11/16
DRAWN BY: JT/CA
PHASE: SCHEMATIC DESIGN

WEST ELEVATION

A-2.3