


PROJECT:

NEW TWO-FAMILY DWELLING

380 DANFORTH
PORTLAND ME 04101

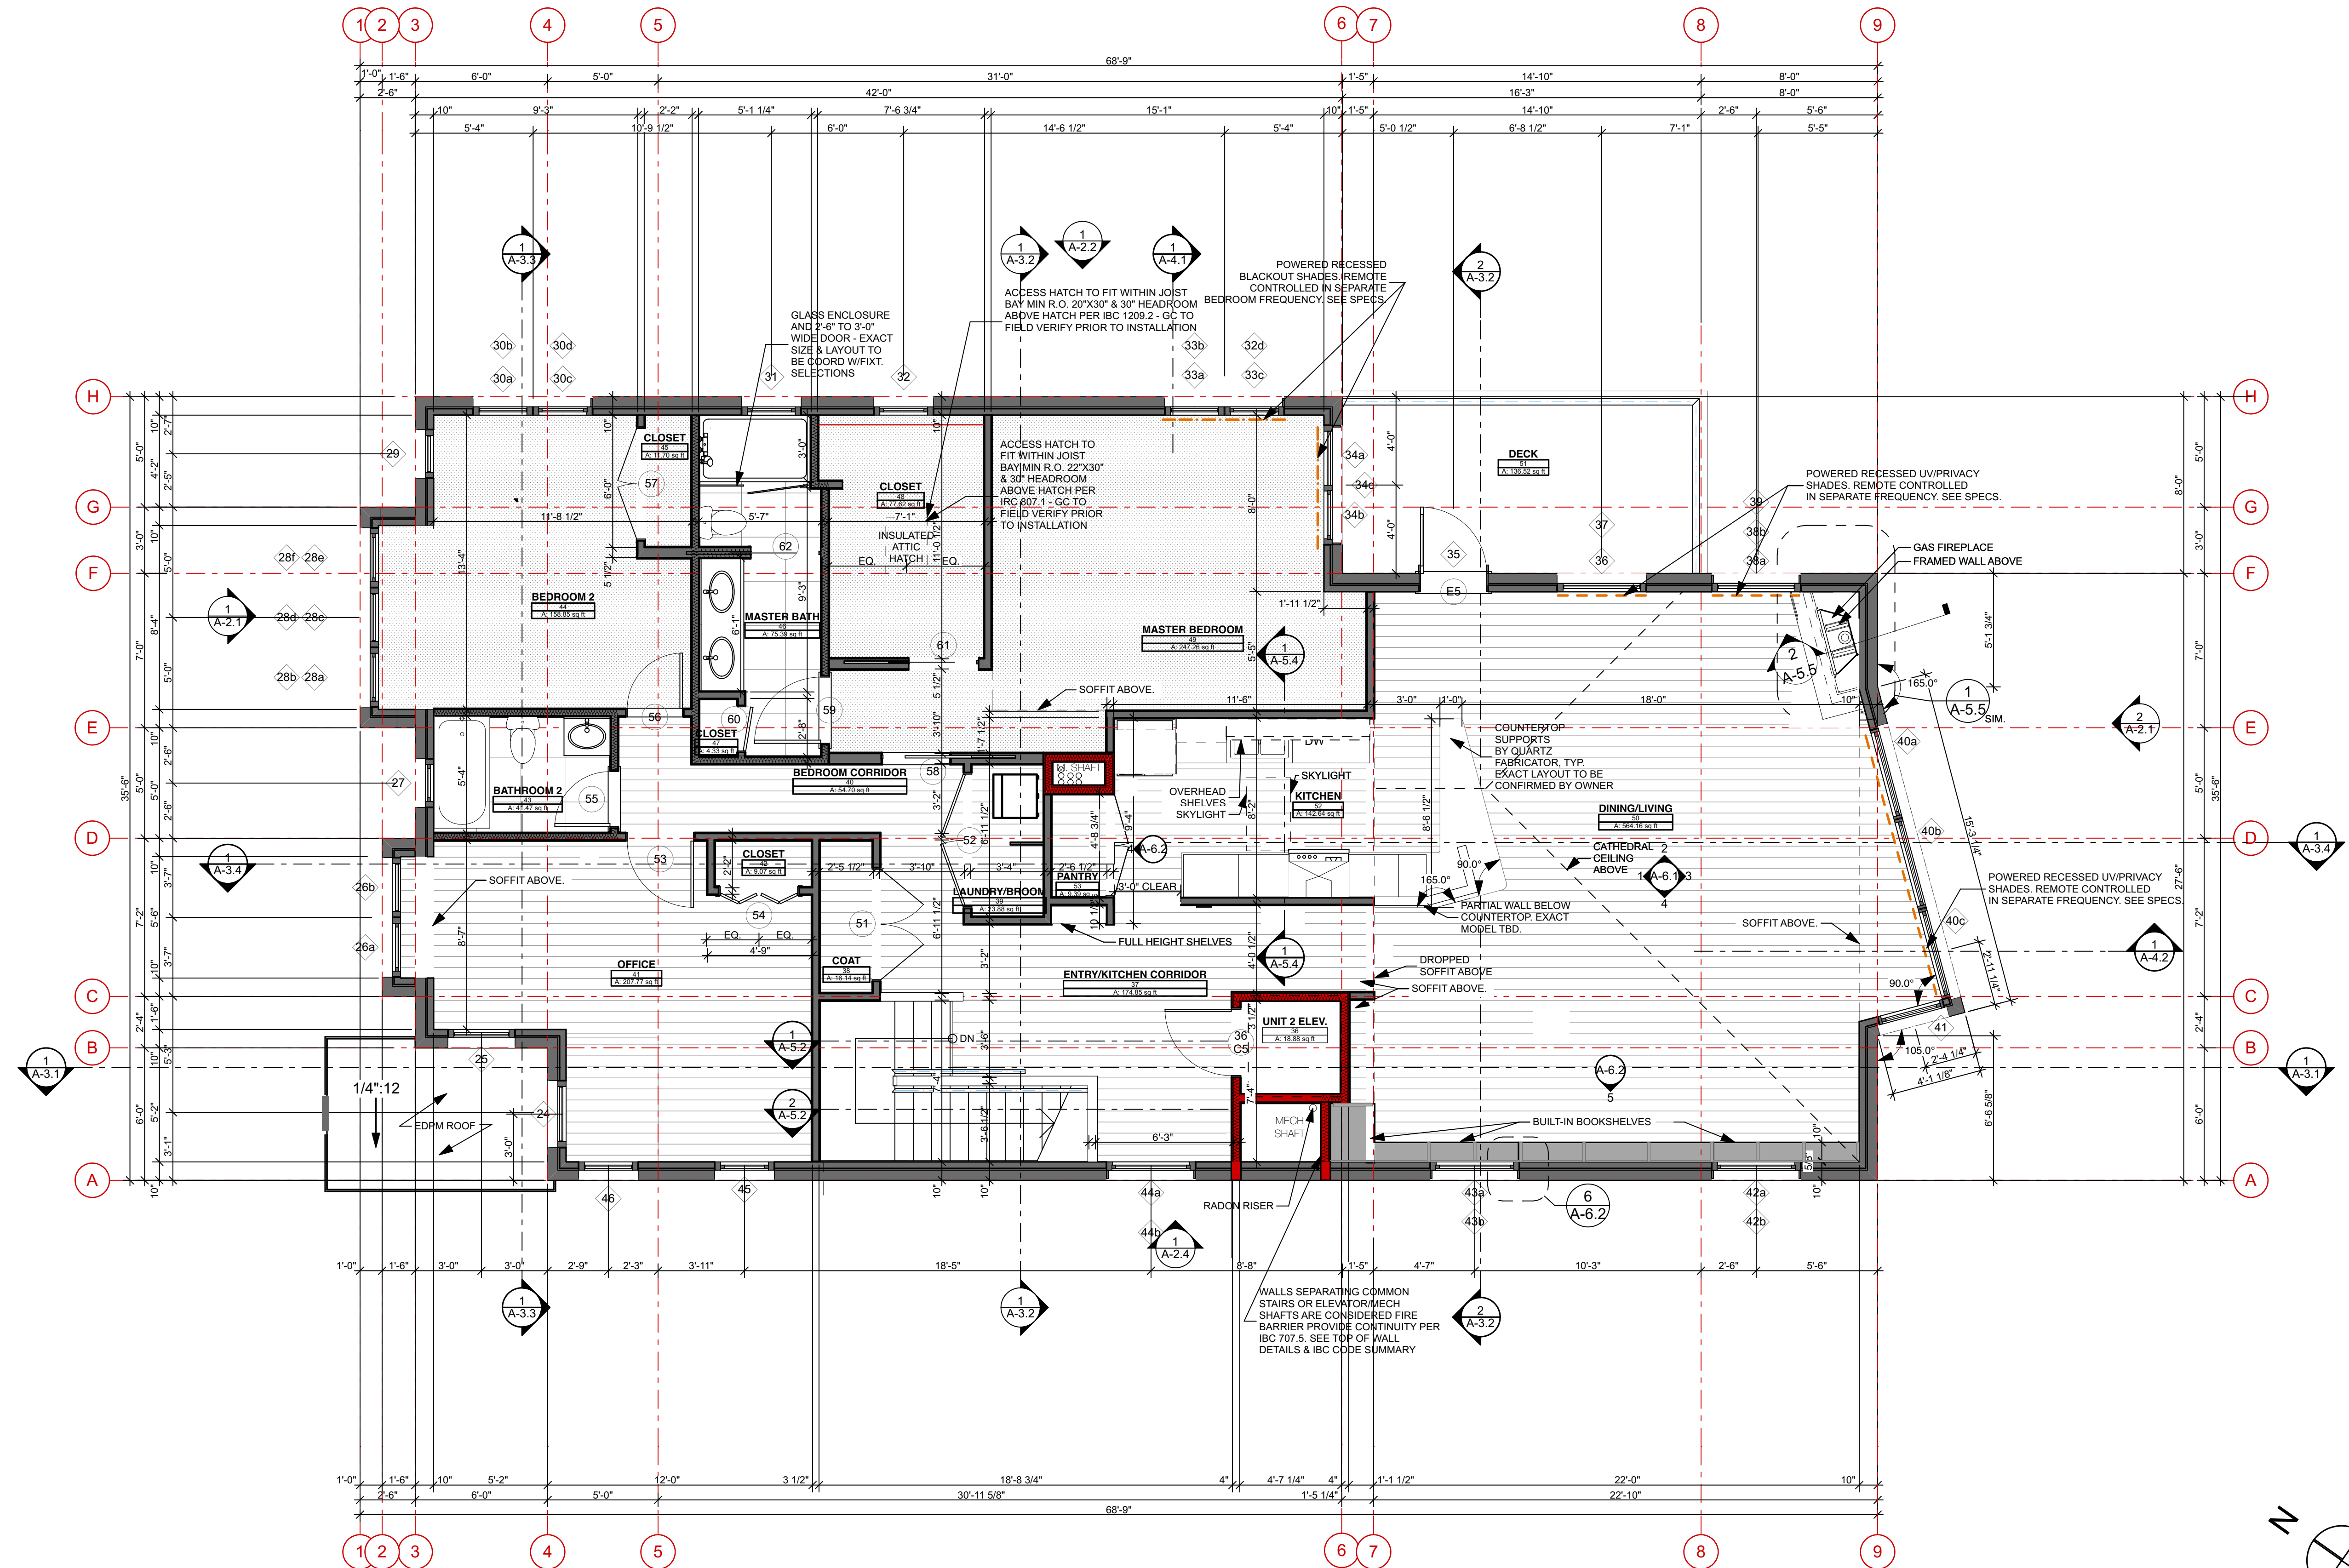

1 SECOND FLOOR

SCALE: 1/4" = 1'-0"

NOTES
1. INTERIOR WALL FRAMING TO BE 2X4 UNLESS NOTED OTHERWISE.

SYMBOL KEY

1. ONE HOUR FIRE-RATED ASSEMBLY SEE A-4.1 ASSEMBLY DETAILS	
2. EXTERIOR HOSE BIB	
3. POWERED RECESSED ROLLER SHADES: UV/PRIVACY ALT: SURFACE MOUNTED	
4. POWERED RECESSED ROLLER SHADES: BLACKOUT ALT: SURFACE MOUNTED	

NOT FOR CONSTRUCTION
PROJECT NO: BMF2
DATE: 01/18/17
DRAWN BY: JT/CA
PHASE: CD PRICING

SECOND FLOOR PLAN

A-1.2