





PROJECT:

**NEW TWO-FAMILY
DWELLING**

380 DANFORTH
PORTLAND ME 04101

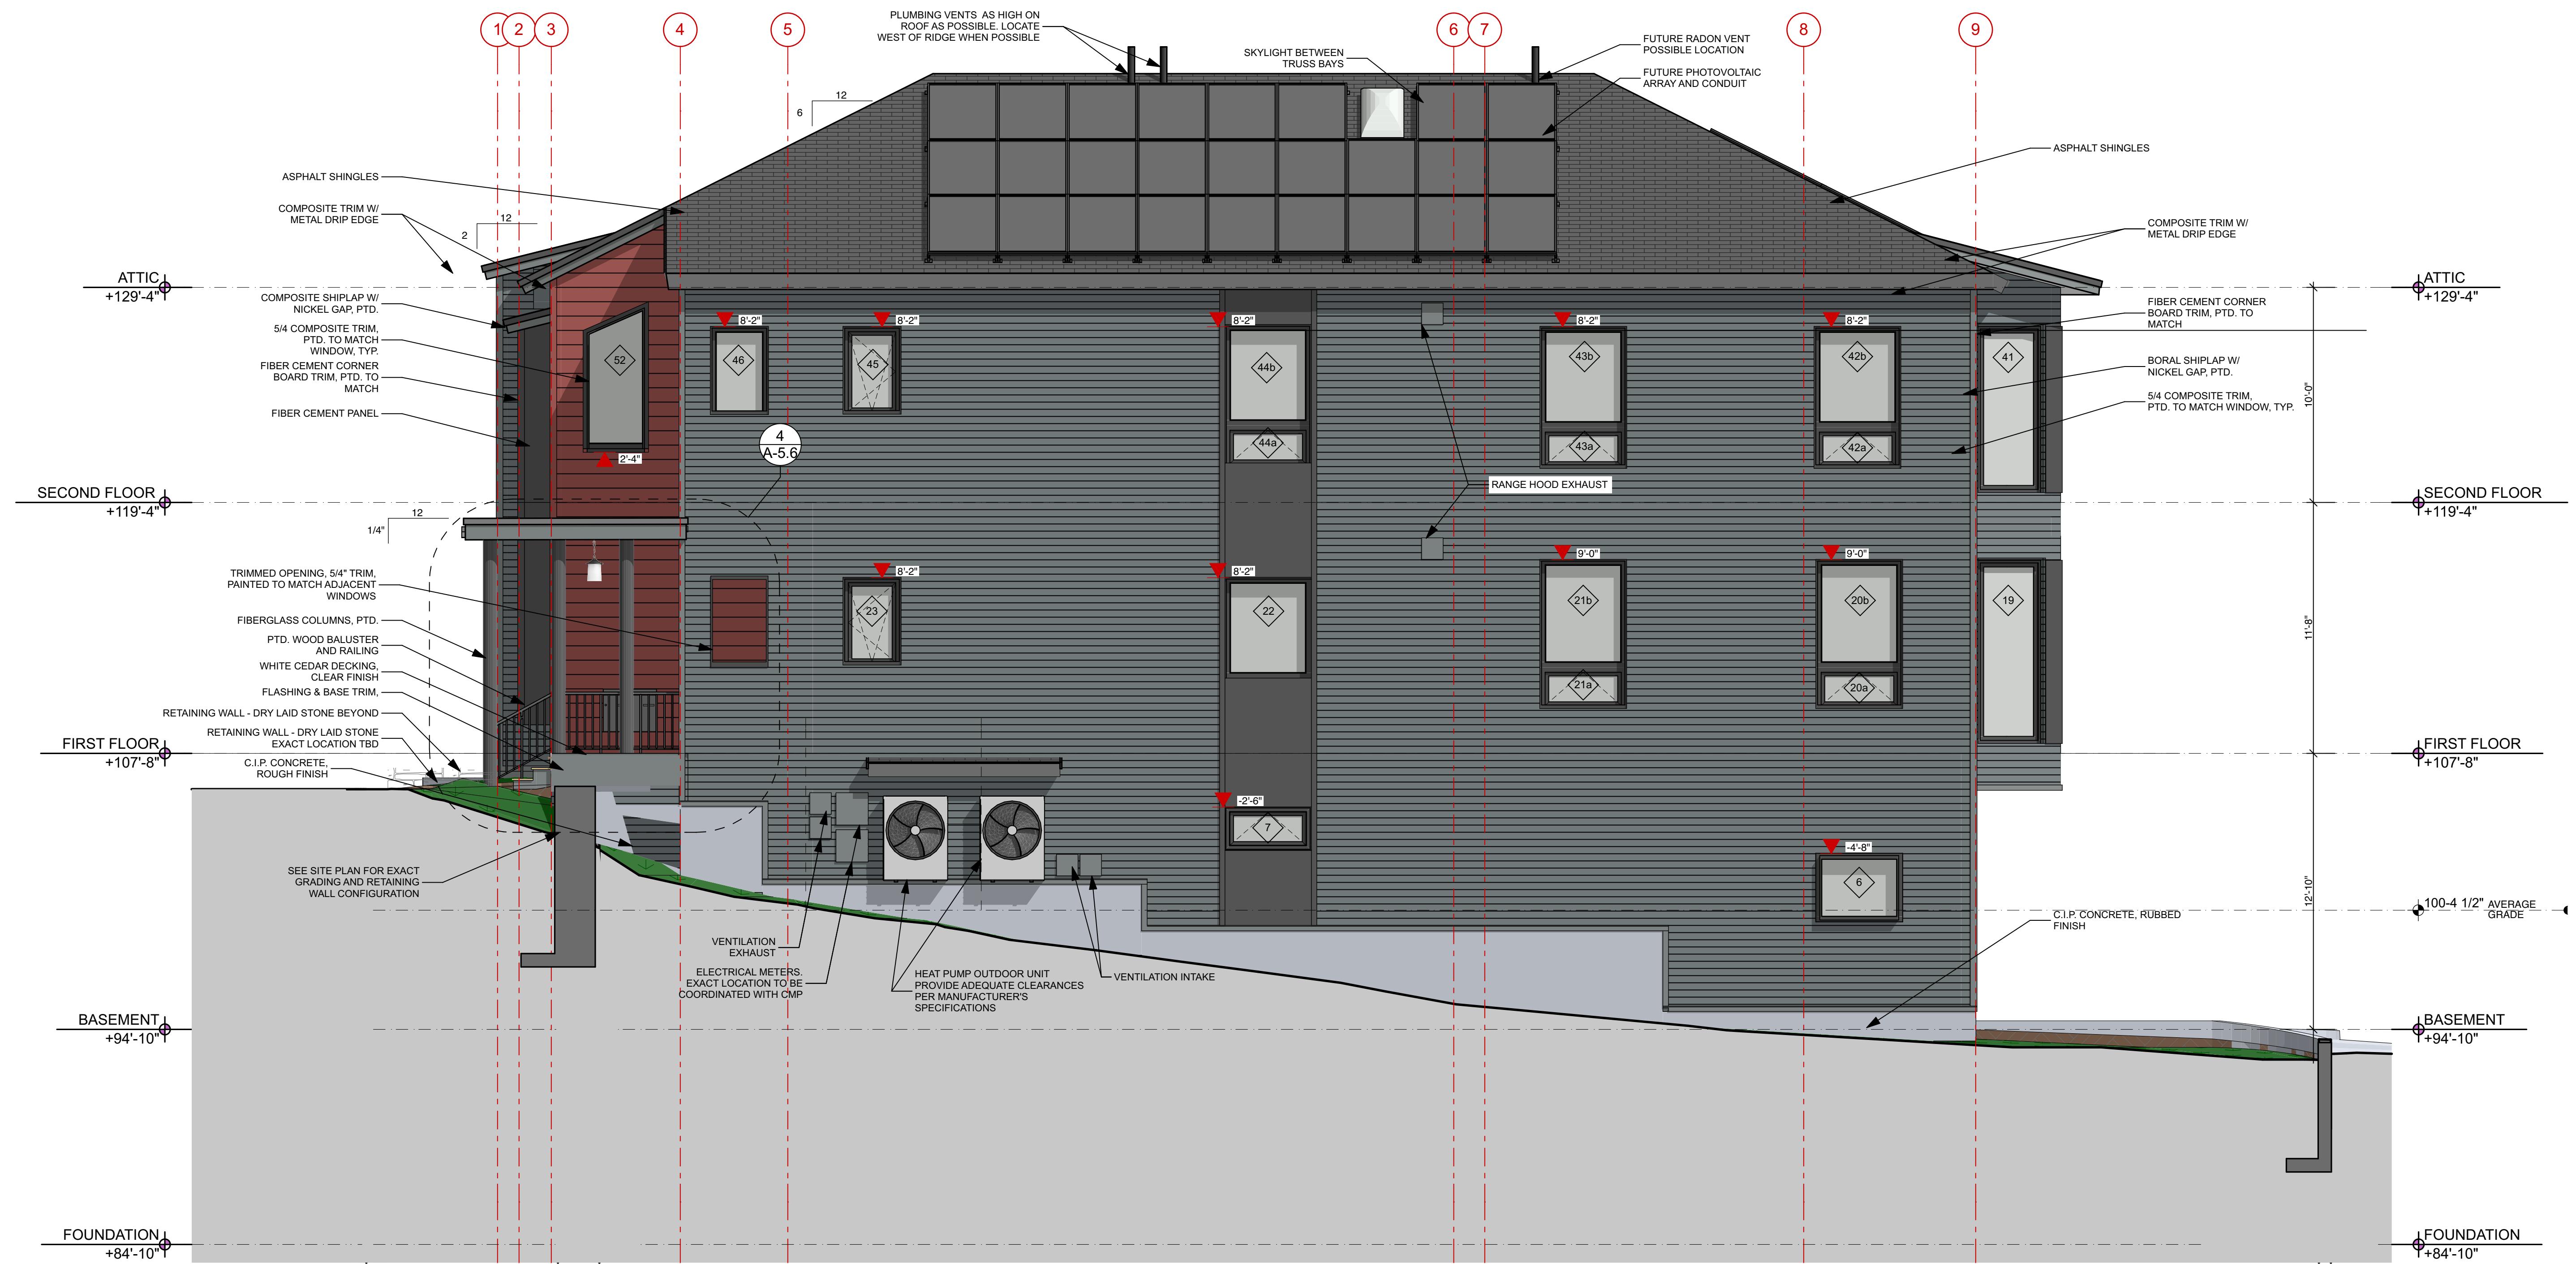

1 WEST ELEVATION
SCALE: 1/4" = 1'-0"

SIDING KEY	
	TYPE 1: 4" EXPOSURE FIBER CEMENT CLAPBOARD, SMOOTH
	TYPE 2: 8" EXPOSURE FIBER CEMENT CLAPBOARD, SMOOTH
	TYPE 3: FIBER CEMENT PANEL, SMOOTH W/HORIZ. FLASHING PTD TO MATCH

NOT FOR CONSTRUCTION
PROJECT NO: BMF2
DATE: 02/01/17
DRAWN BY: JT/CA
PHASE: CD PRICING

WEST ELEVATION

A-2.2