


PROJECT:

**NEW TWO-FAMILY DWELLING**

380 DANFORTH  
PORTLAND ME 04101

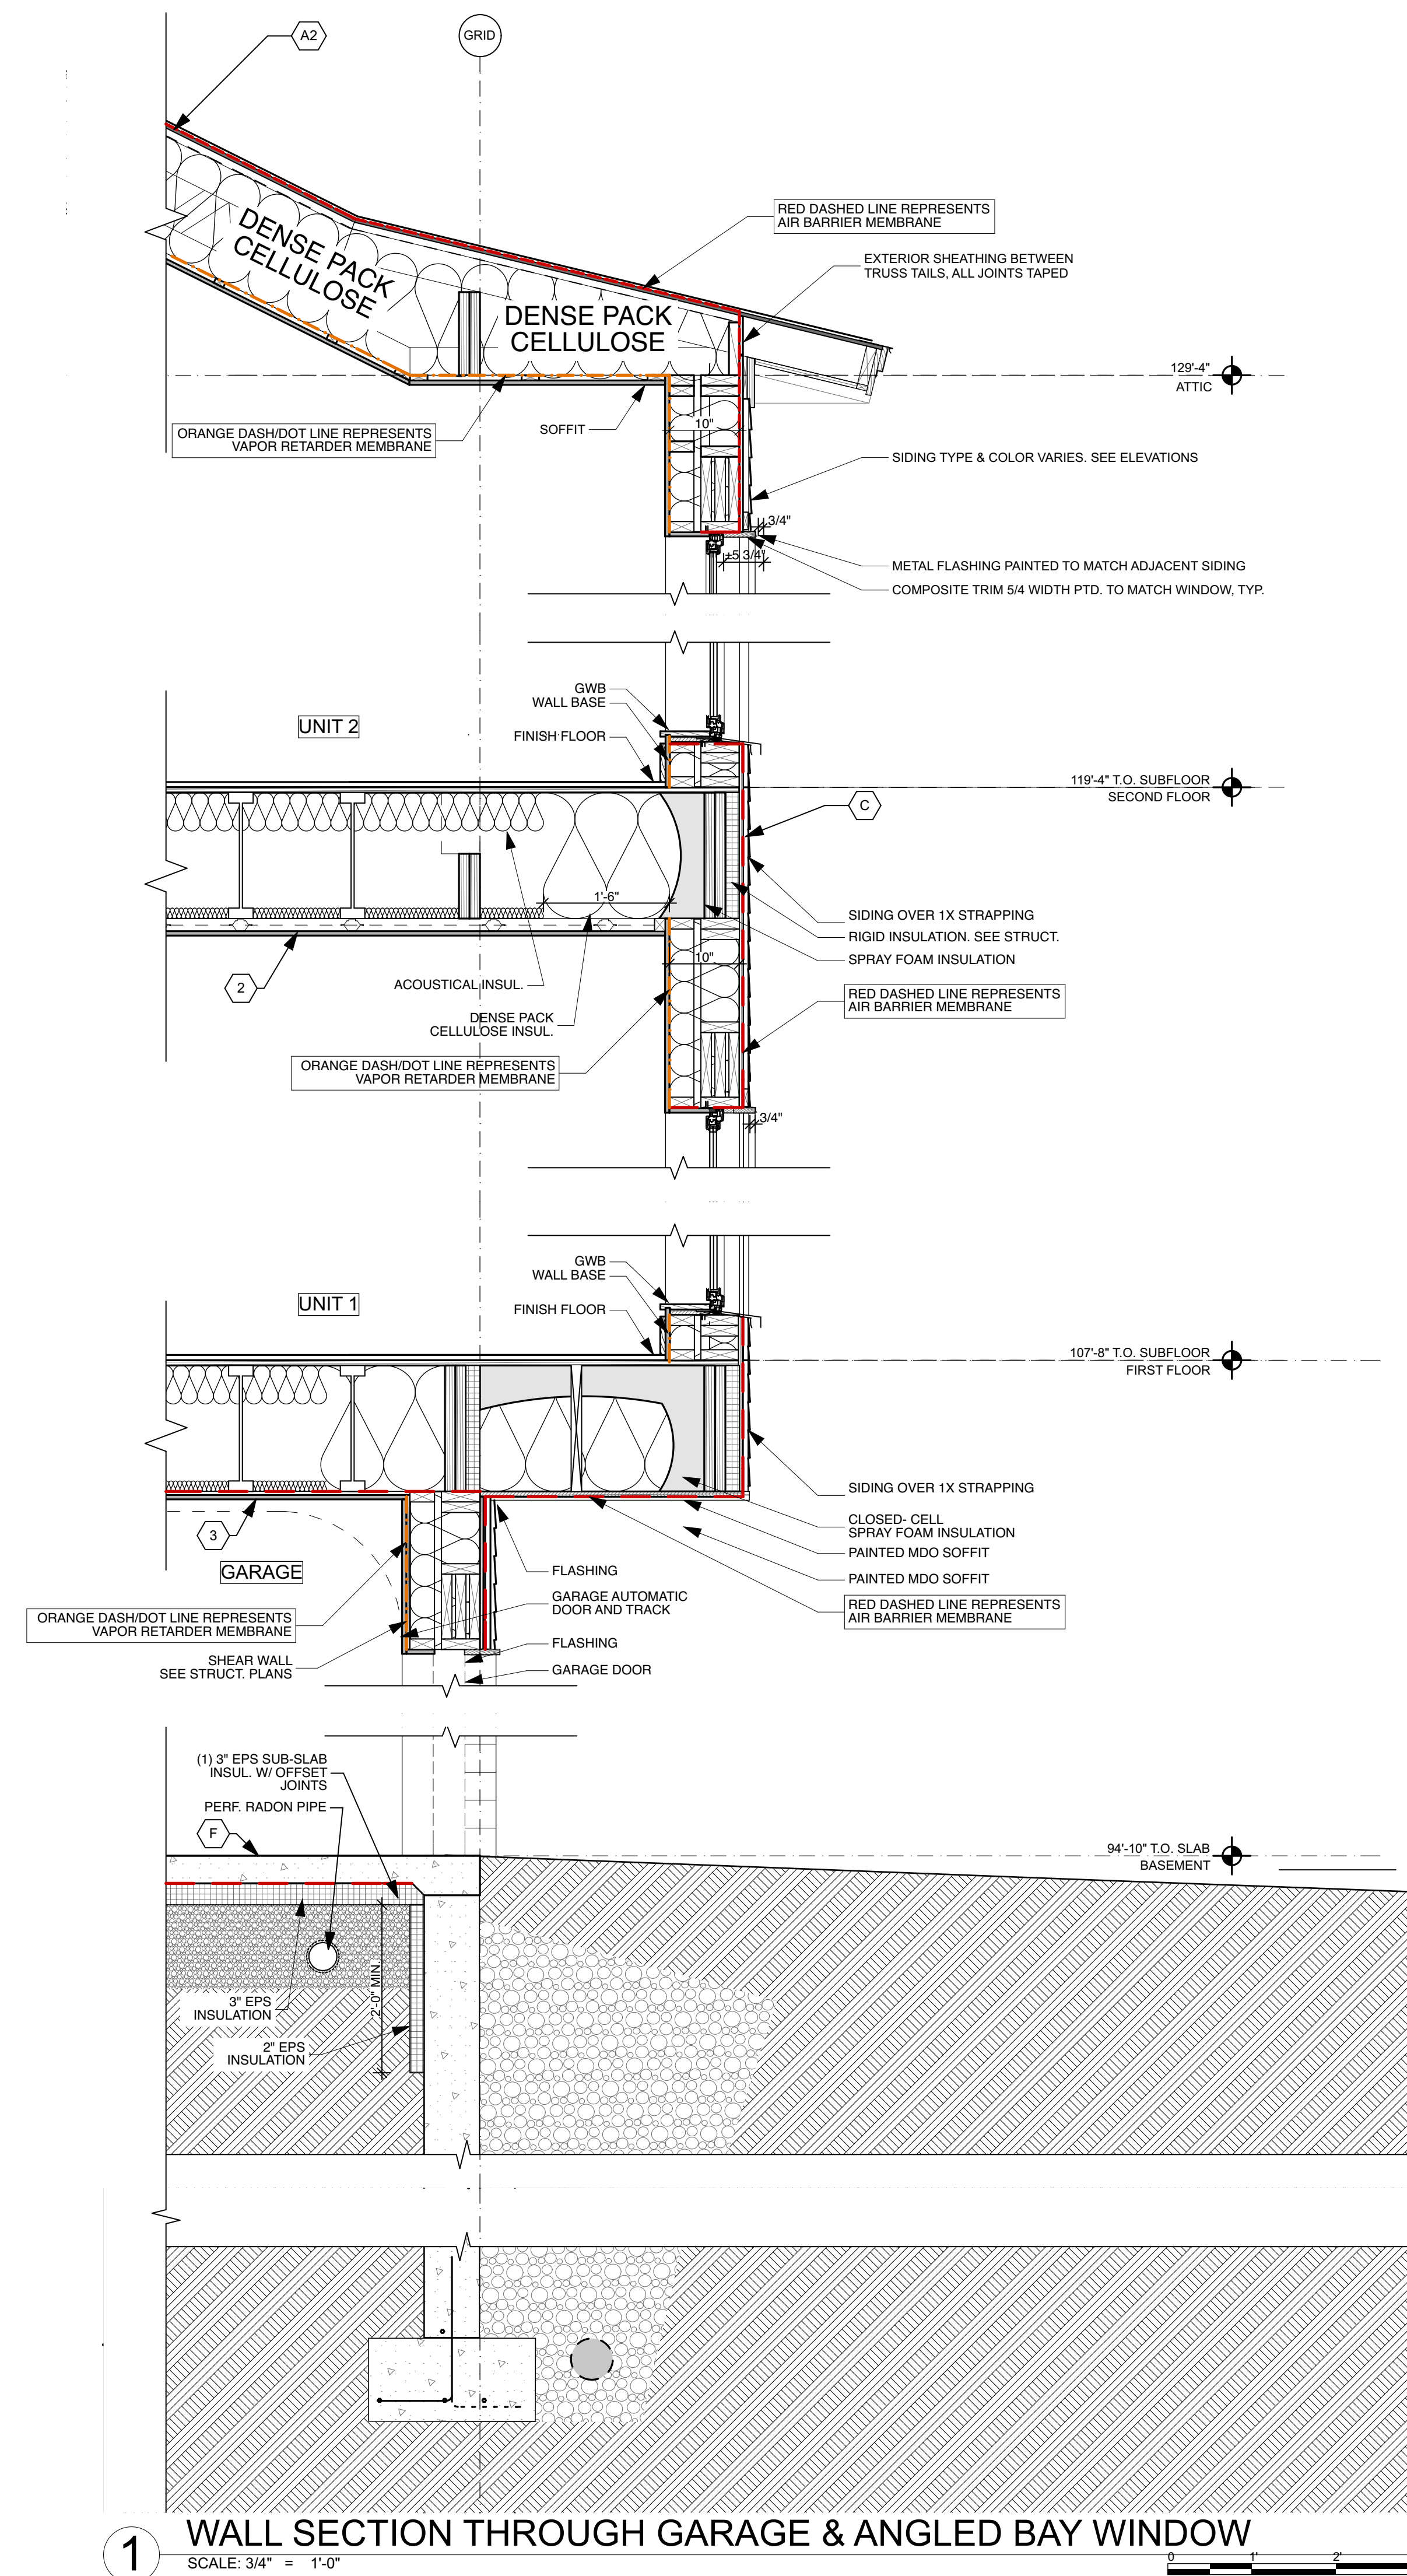

NOT FOR CONSTRUCTION  
 PROJECT NO: BMF2  
 DATE: 02/01/17  
 DRAWN BY: JT/CA  
 PHASE: CD PRICING

WALL SECTIONS

A-4.2