

4" EXPOSURE FIBER CEMENT CLAPBOARD, SMOOTH




8" EXPOSURE FIBER CEMENT CLAPBOARD, SMOOTH



FIBER CEMENT PANEL W/HORIZ. FLASHING PAINTED TO MATCH, SMOOTH



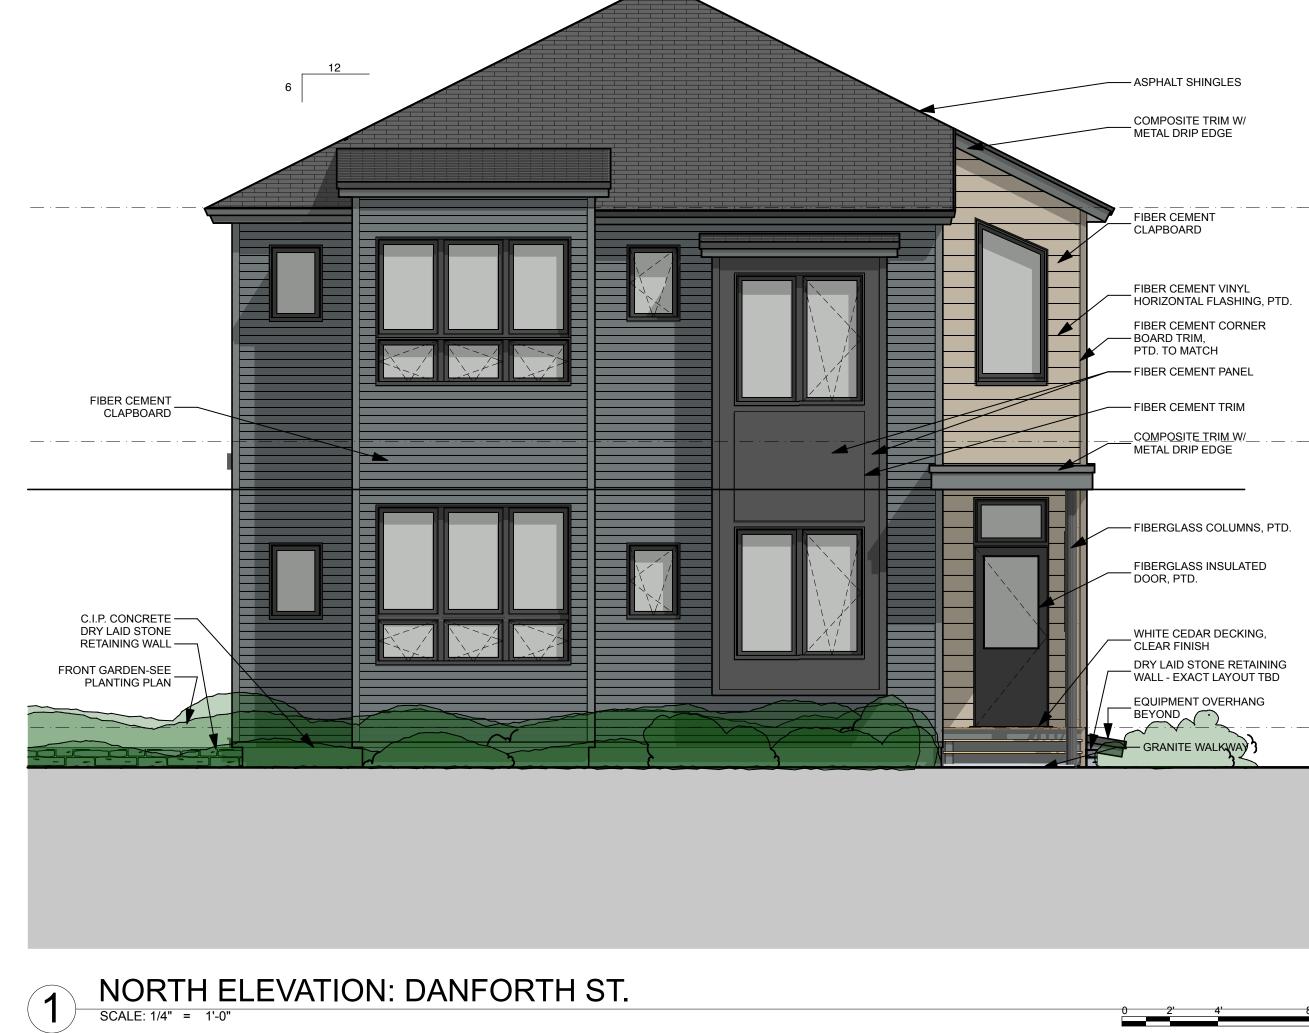

SOUTH ELEVATION

SCALE: 1/4" = 1'-0"

NOT FOR CONSTRUCTION
PROJECT NO: BMF2
DATE: 7/11/16
DRAWN BY: JT/CA
PHASE: SCHEMATIC DESIGN

PROJECT:

DWELLING

380 DANFORTH

NEW TWO-FAMILY

PORTLAND ME 04101

SOUTH & NORTH ELEVATION

A-2.1