
 

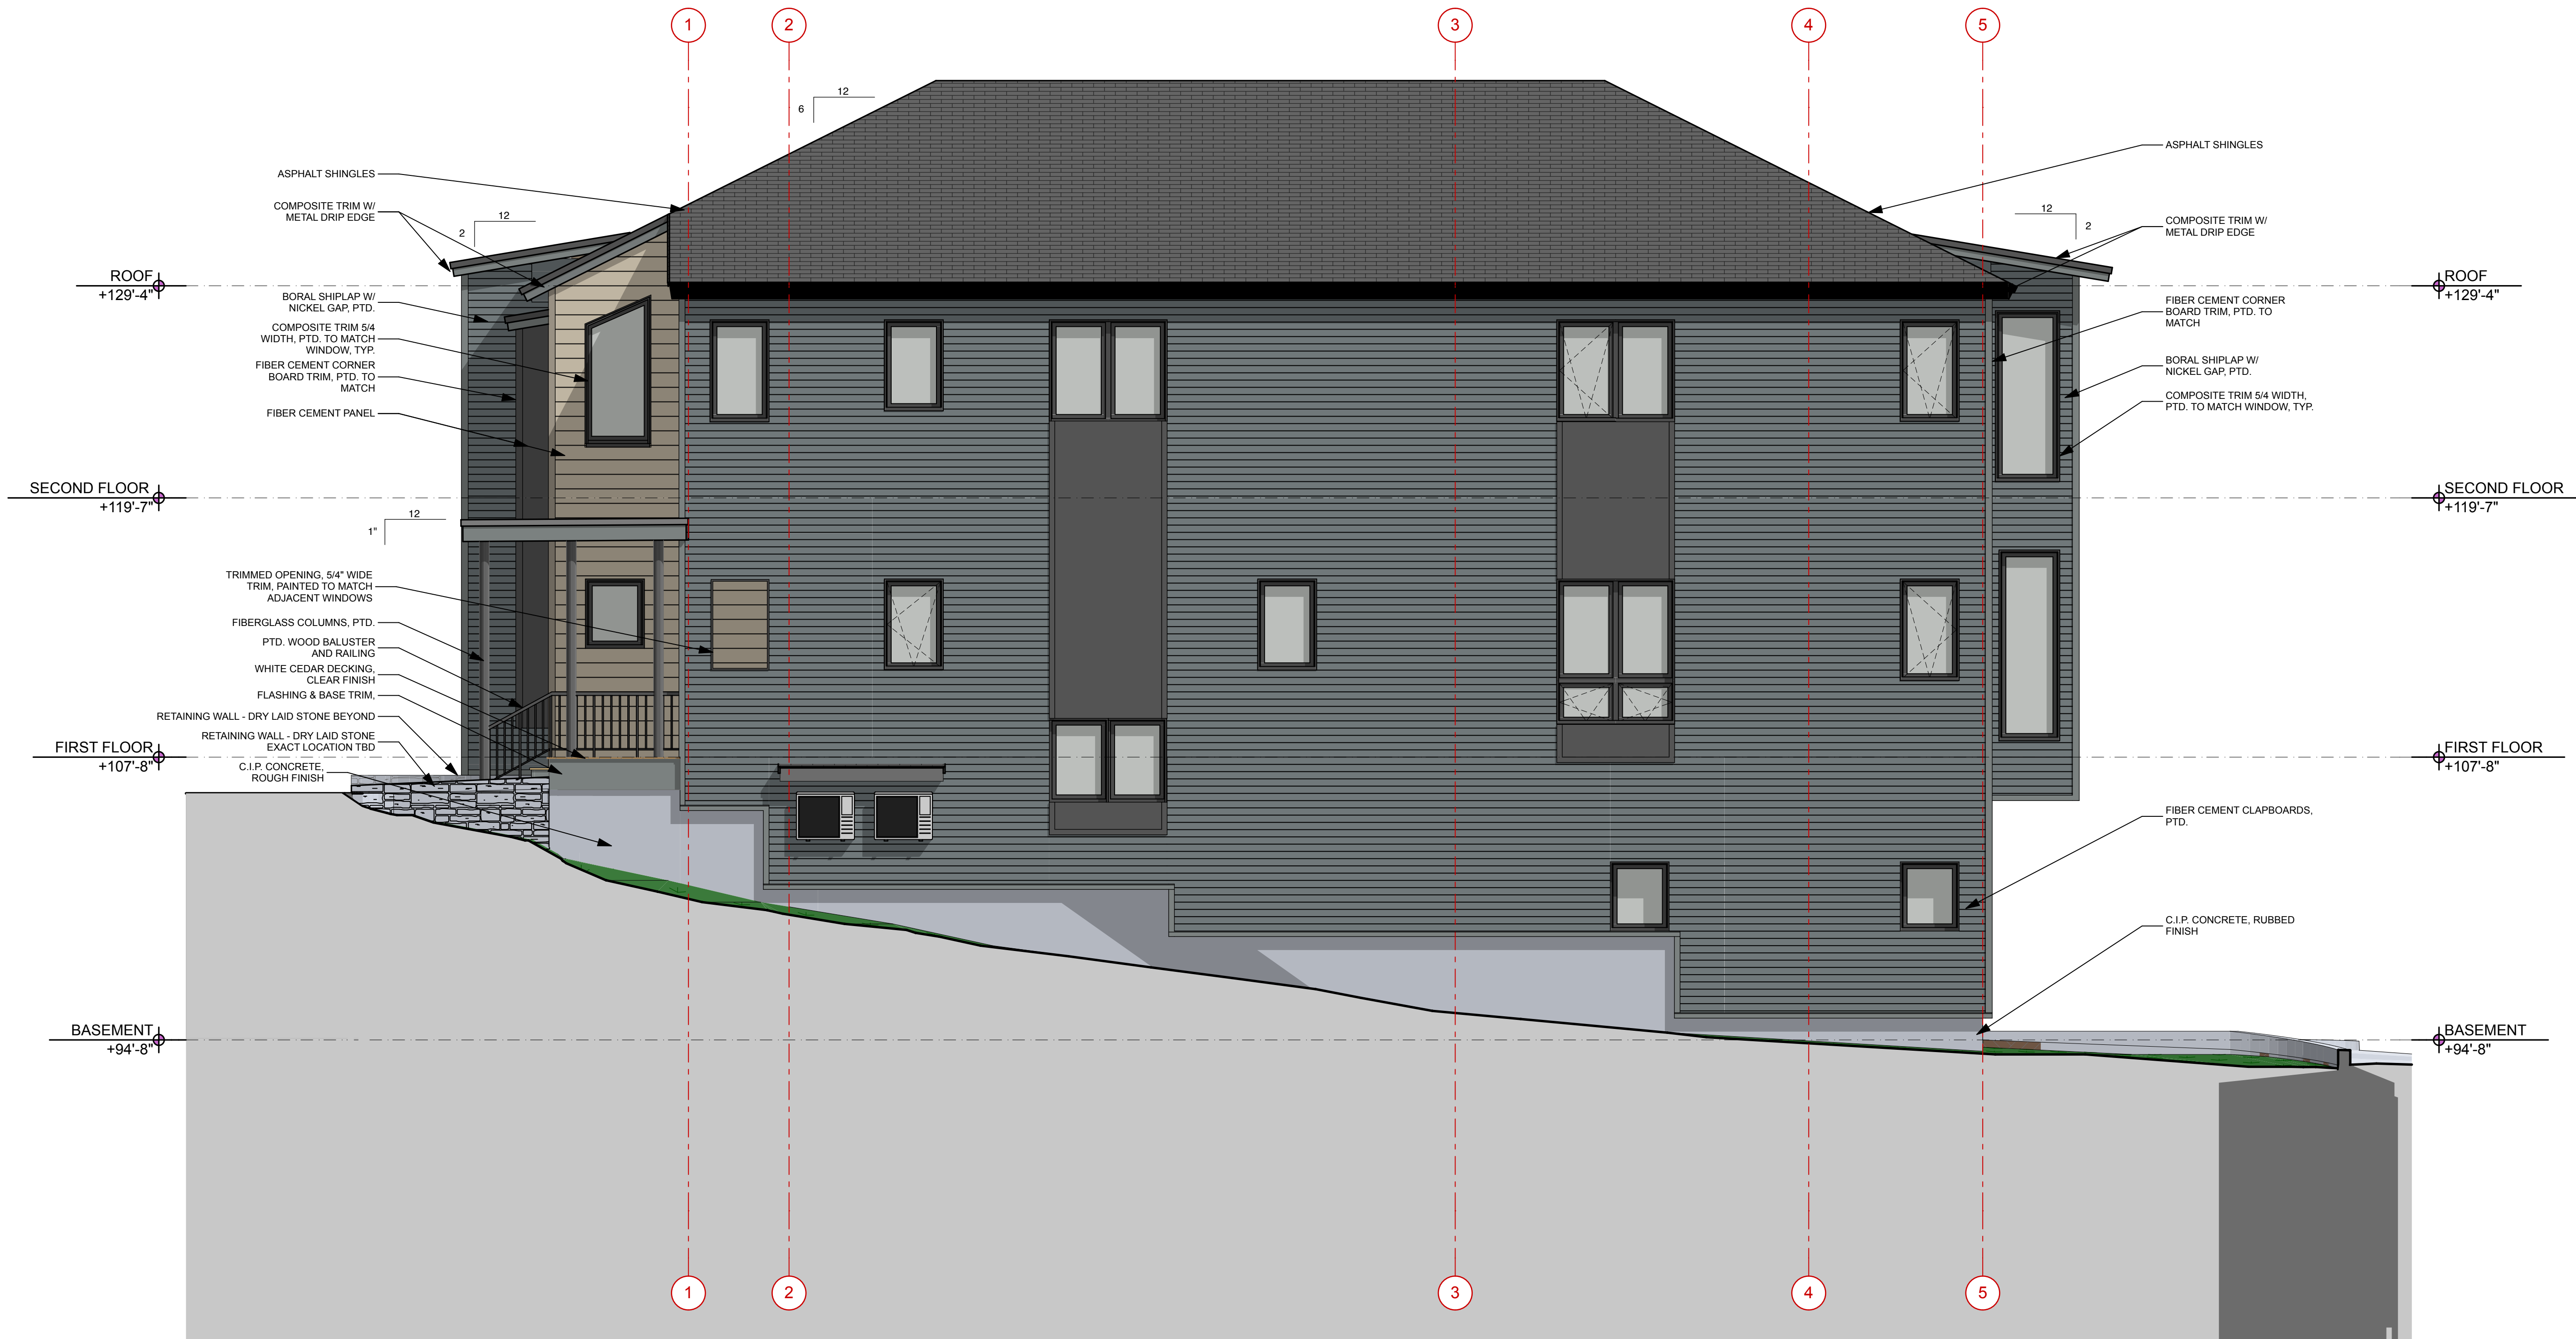


-  4" EXPOSURE FIBER CEMENT CLAPBOARD, SMOOTH
-  8" EXPOSURE FIBER CEMENT CLAPBOARD, SMOOTH
-  FIBER CEMENT PANEL W/HORIZ. FLASHING PAINTED TO MATCH ,SMOOTH

PROJECT:

**NEW TWO-FAMILY
DWELLING**

380 DANFORTH
PORTLAND ME 04101



1 WEST ELEVATION
SCALE: 1/4" = 1'-0"

NOT FOR CONSTRUCTION
PROJECT NO: BMF2
DATE: 7/11/16
DRAWN BY: JT/CA
PHASE: SCHEMATIC DESIGN

WEST ELEVATION

A-2.3