



1 SITE PLAN
SCALE: 1/8" = 1'-0"

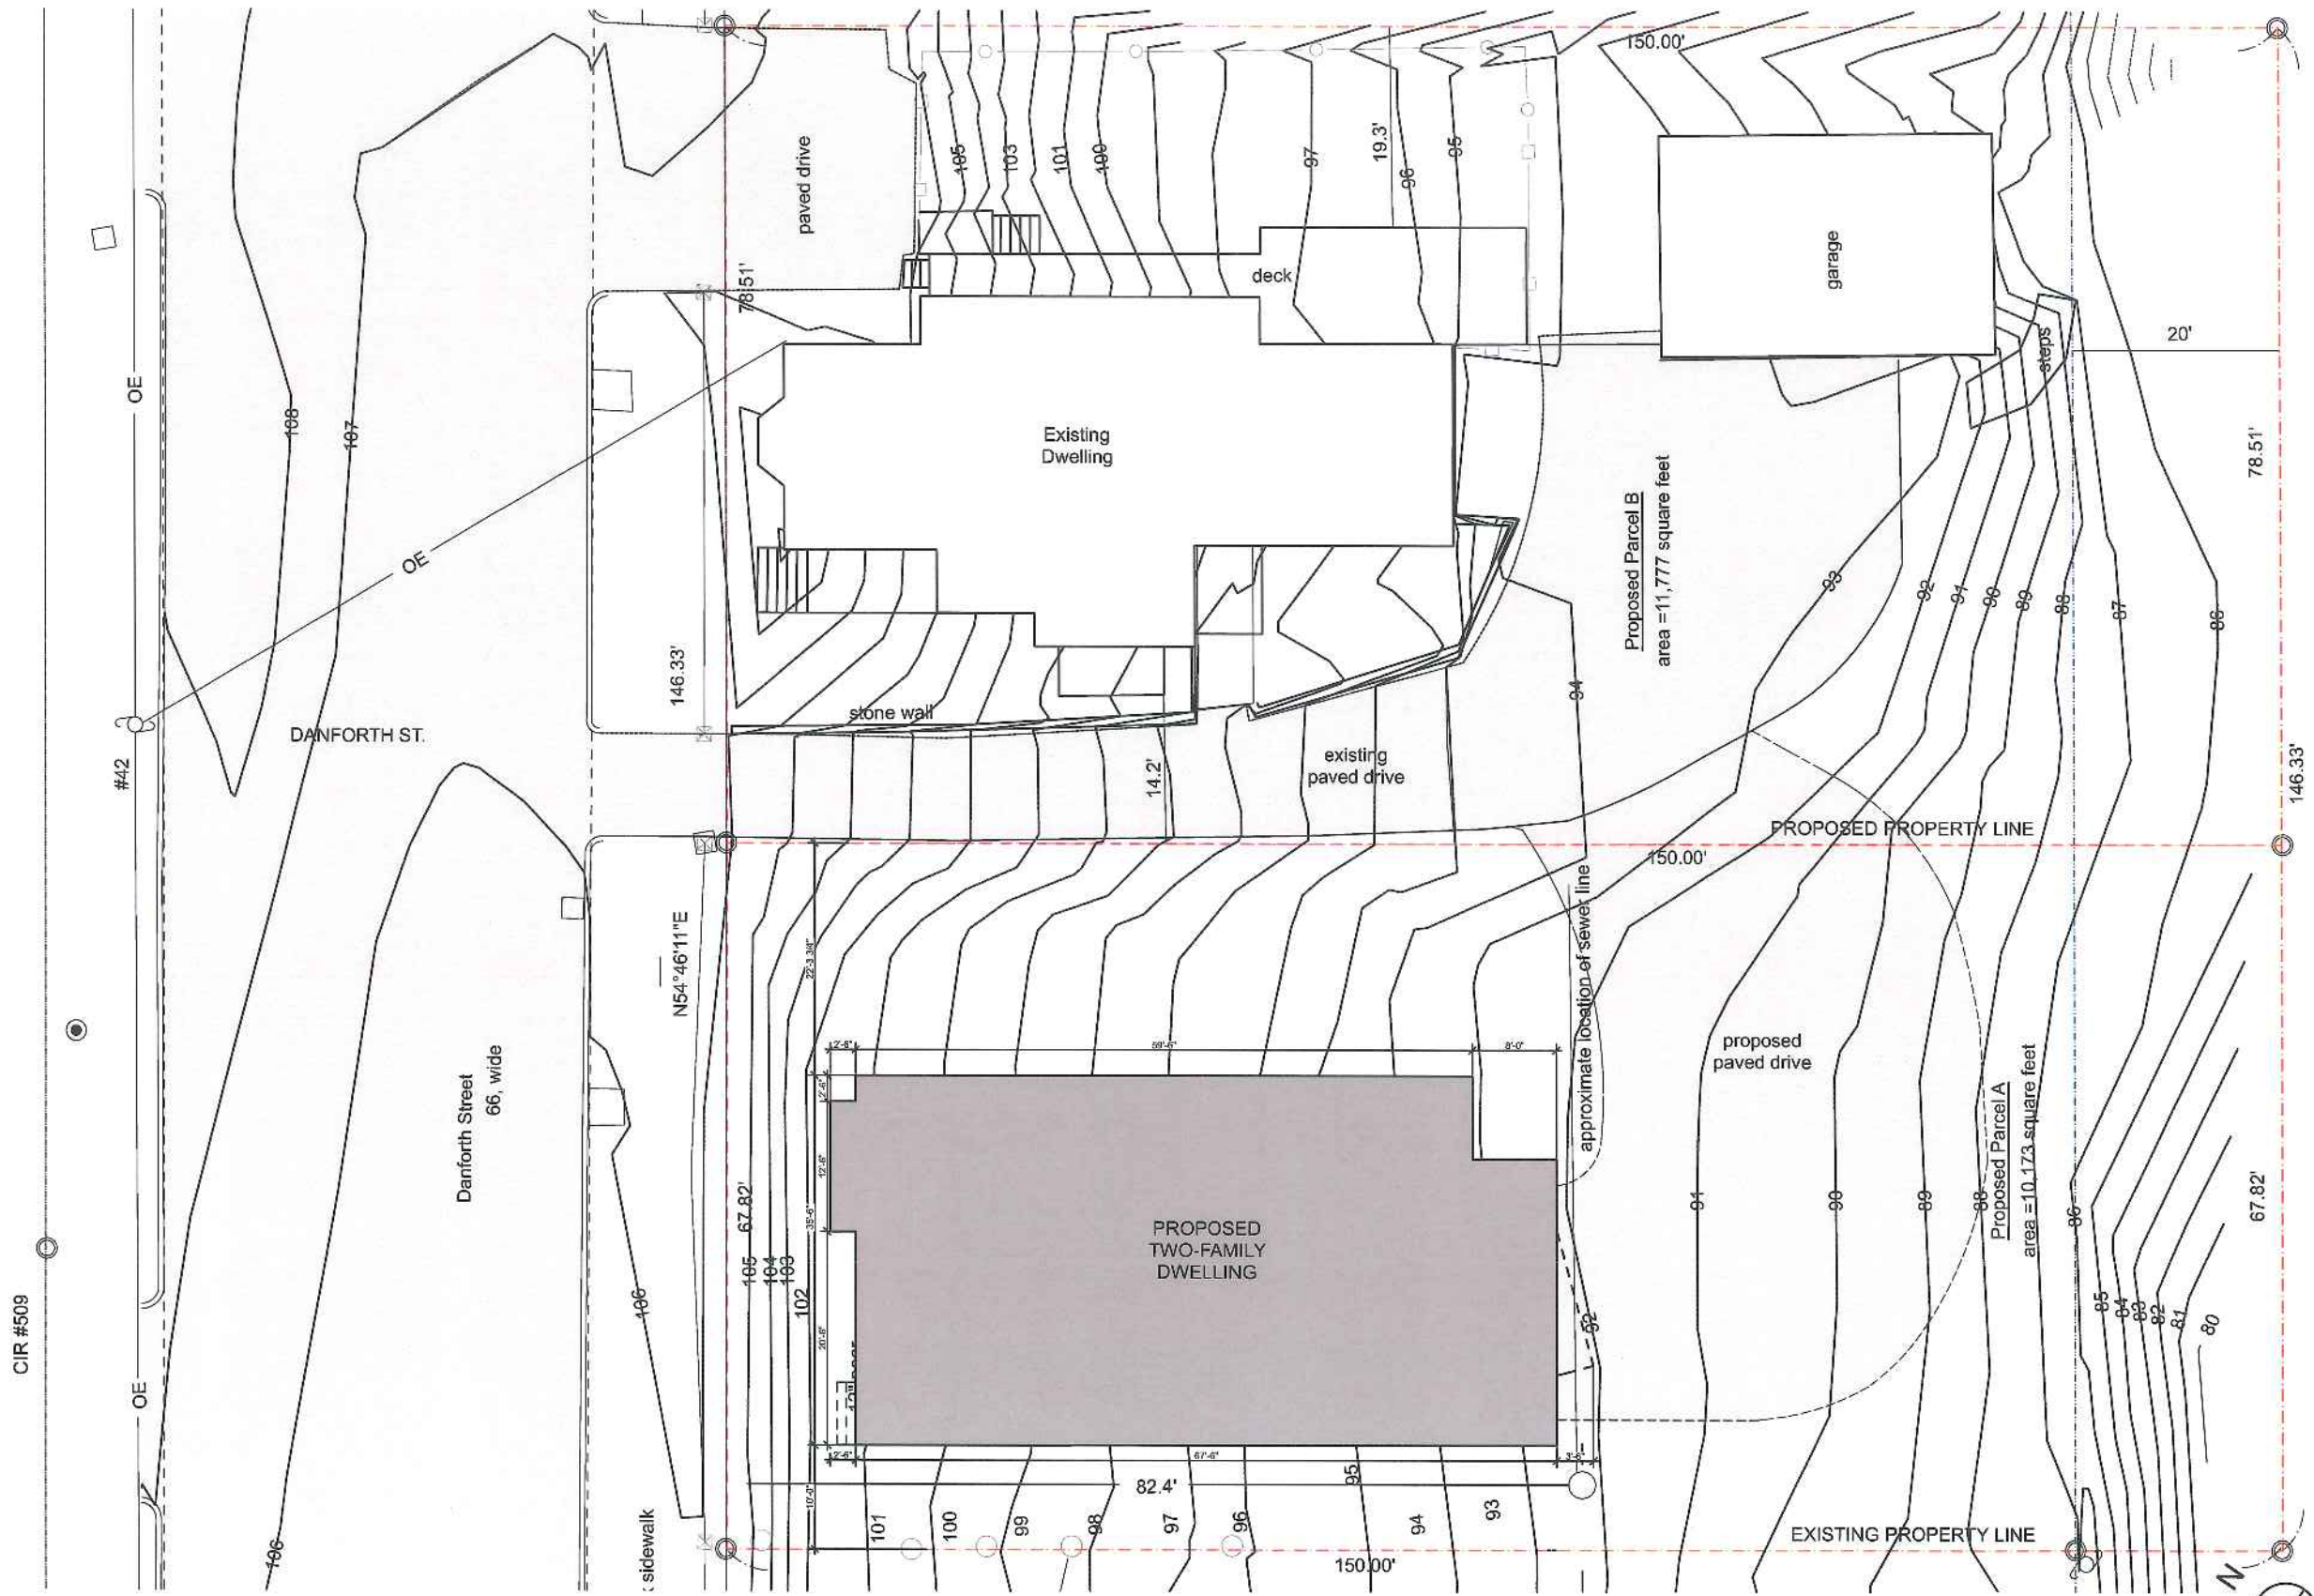

NOT FOR CONSTRUCTION
PROJECT NO: BMF2
DATE: 5/25/16
DRAWN BY: JT/CA
PHASE: SCHEMATIC DESIGN

SITE PLAN

A-1.1

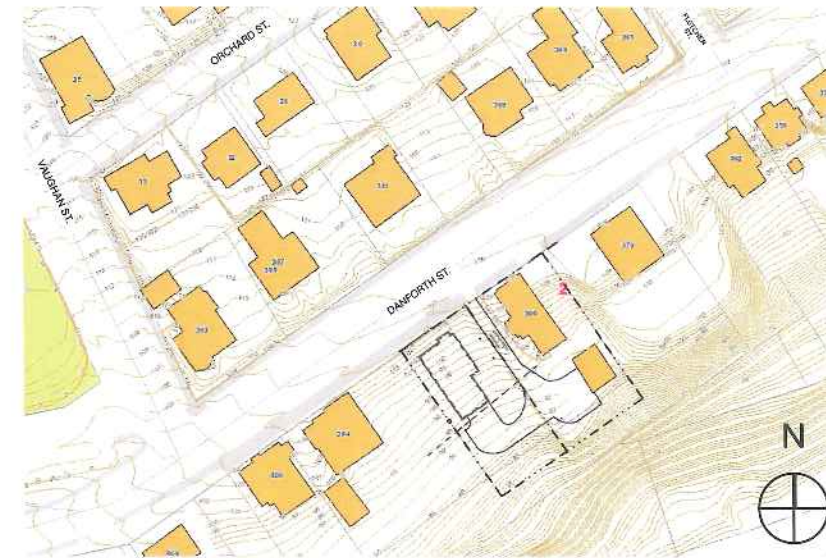

CONTEXT MAP



DANFORTH ST. LOOKING NORTH-WEST



SCHEME A - DANFORTH ST. LOOKING SOUTH-EAST




SCHEME B - DANFORTH ST. LOOKING SOUTH-EAST

NOT FOR CONSTRUCTION
PROJECT NO: BMF2
DATE: 5/25/16
DRAWN BY: JT/CA
PHASE: SCHEMATIC DESIGN

STREET CONTEXT

A-1.2

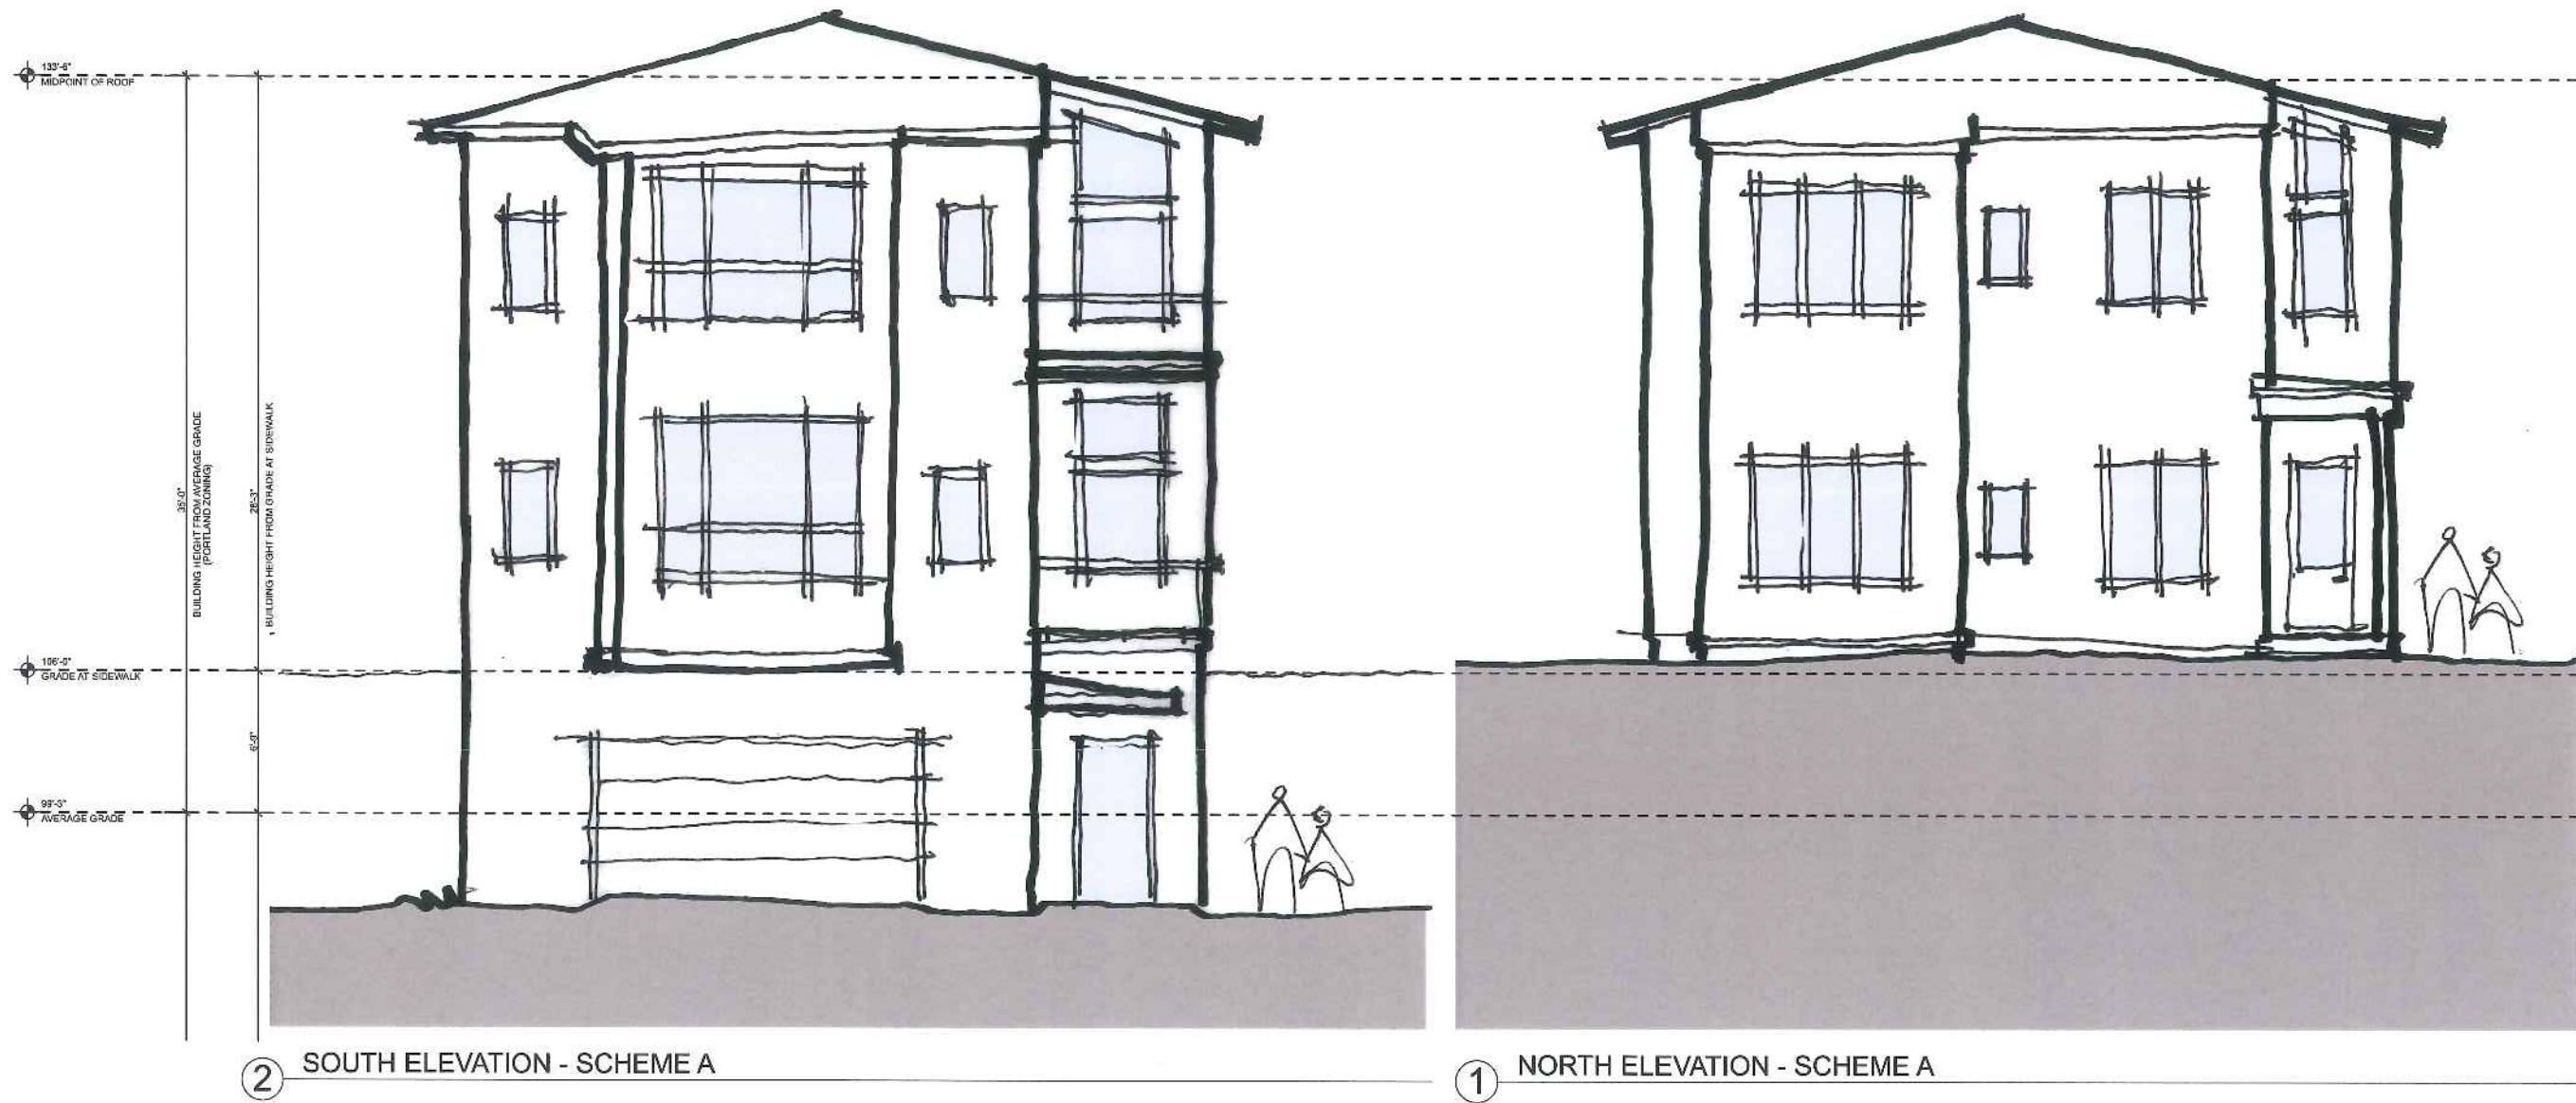

② SOUTH ELEVATION - SCHEME A


① NORTH ELEVATION - SCHEME A

SCALE: 1/4" = 1'-0"

NOT FOR CONSTRUCTION
PROJECT NO: BMF2
DATE: 5/25/16
DRAWN BY: JT/CA
PHASE: SCHEMATIC DESIGN

ELEVATIONS -
SCHEME A

A-2.1

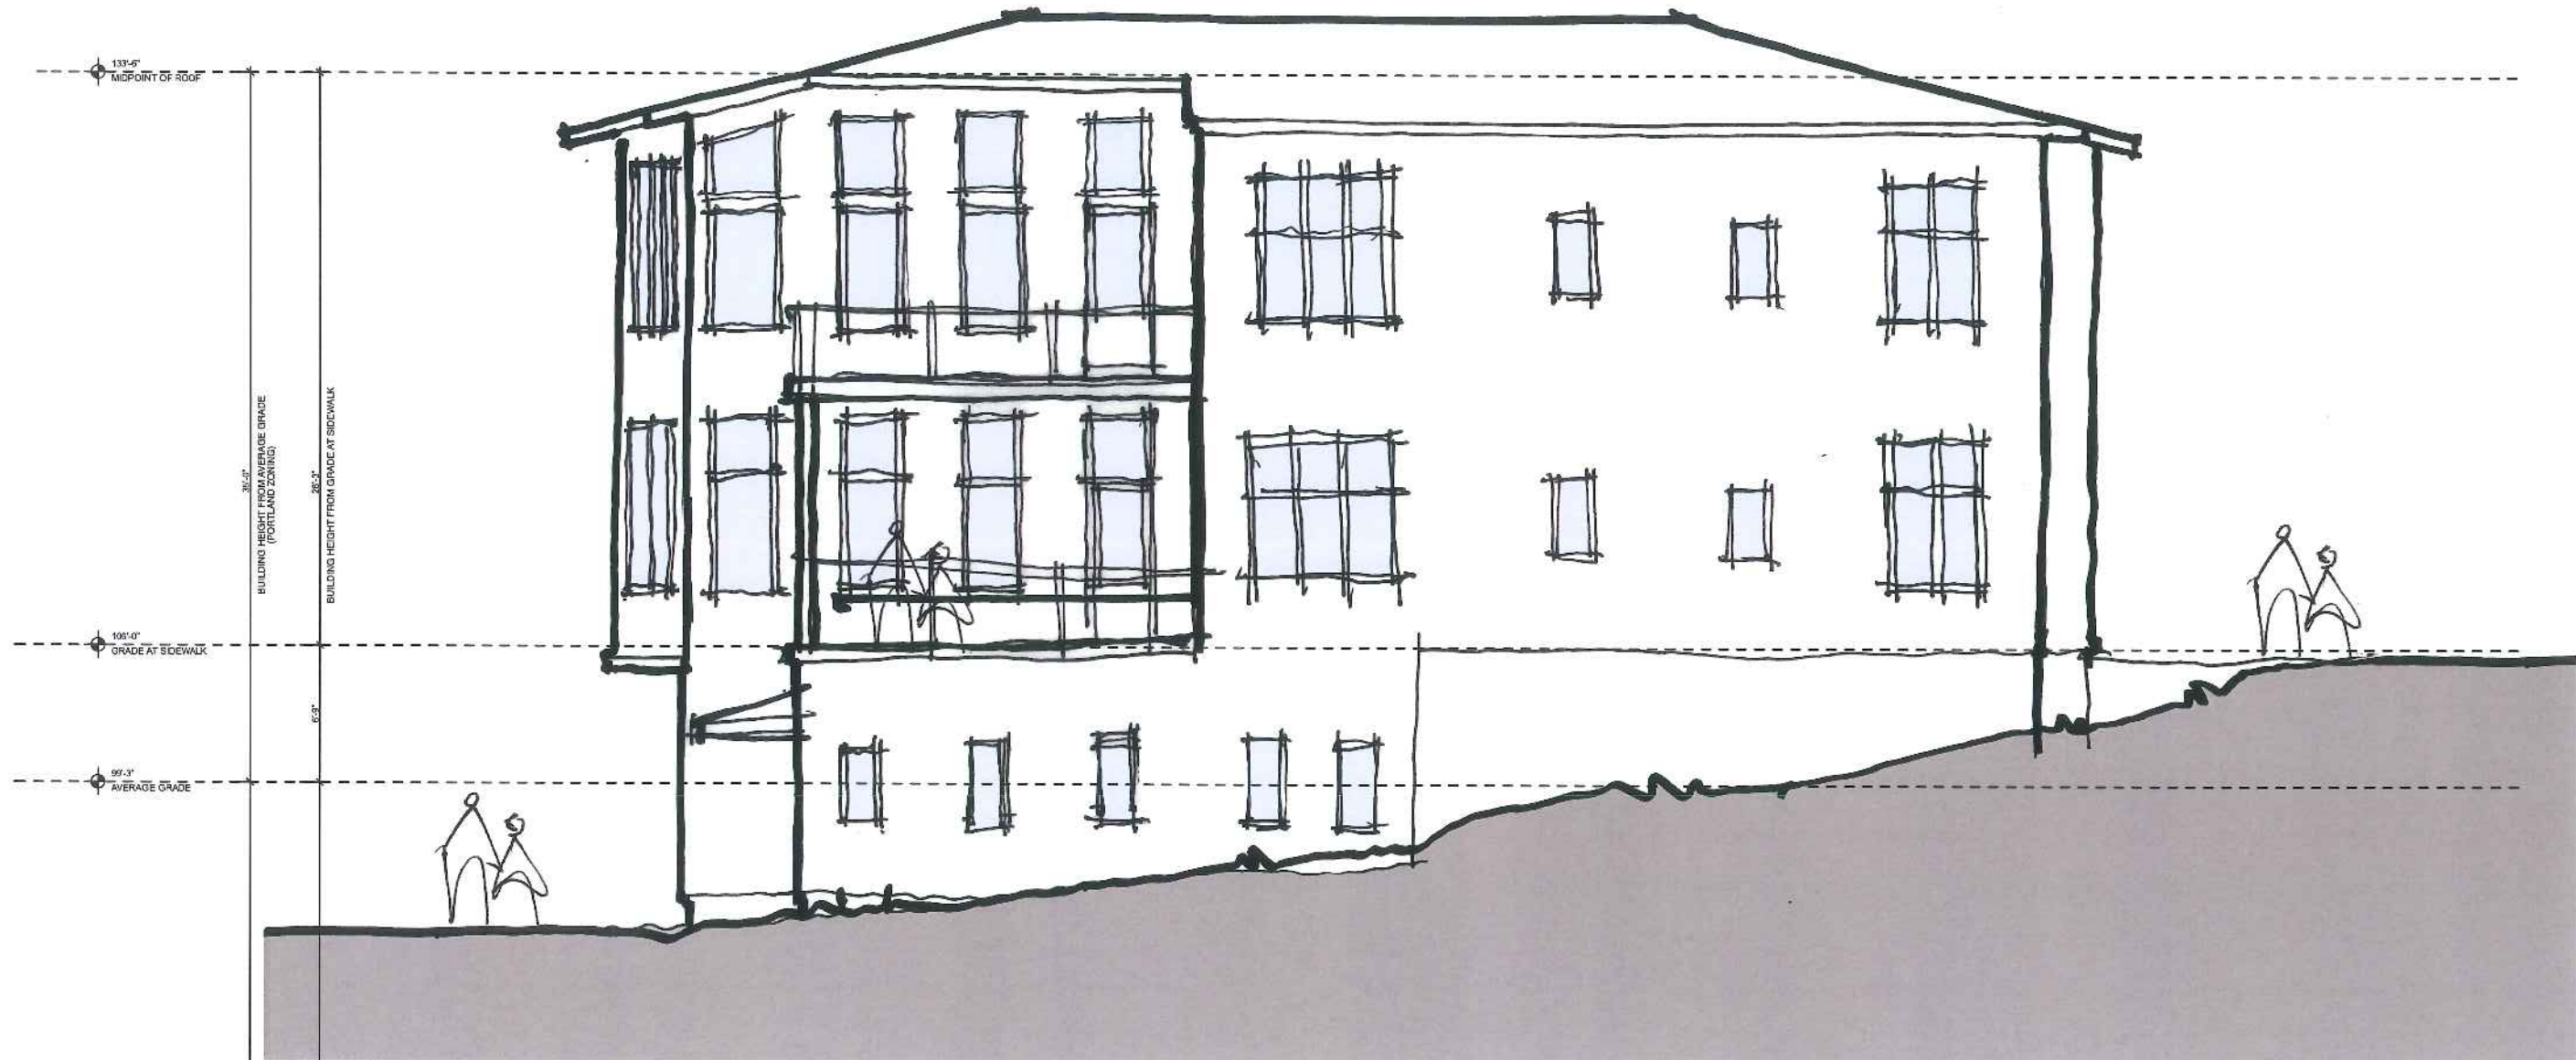


① EAST ELEVATION - SCHEME A

SCALE: 1/4" = 1'-0"

NOT FOR CONSTRUCTION
PROJECT NO: BMF2
DATE: 5/25/16
DRAWN BY: JT/CA
PHASE: SCHEMATIC DESIGN

ELEVATIONS -
SCHEME A

A-2.2

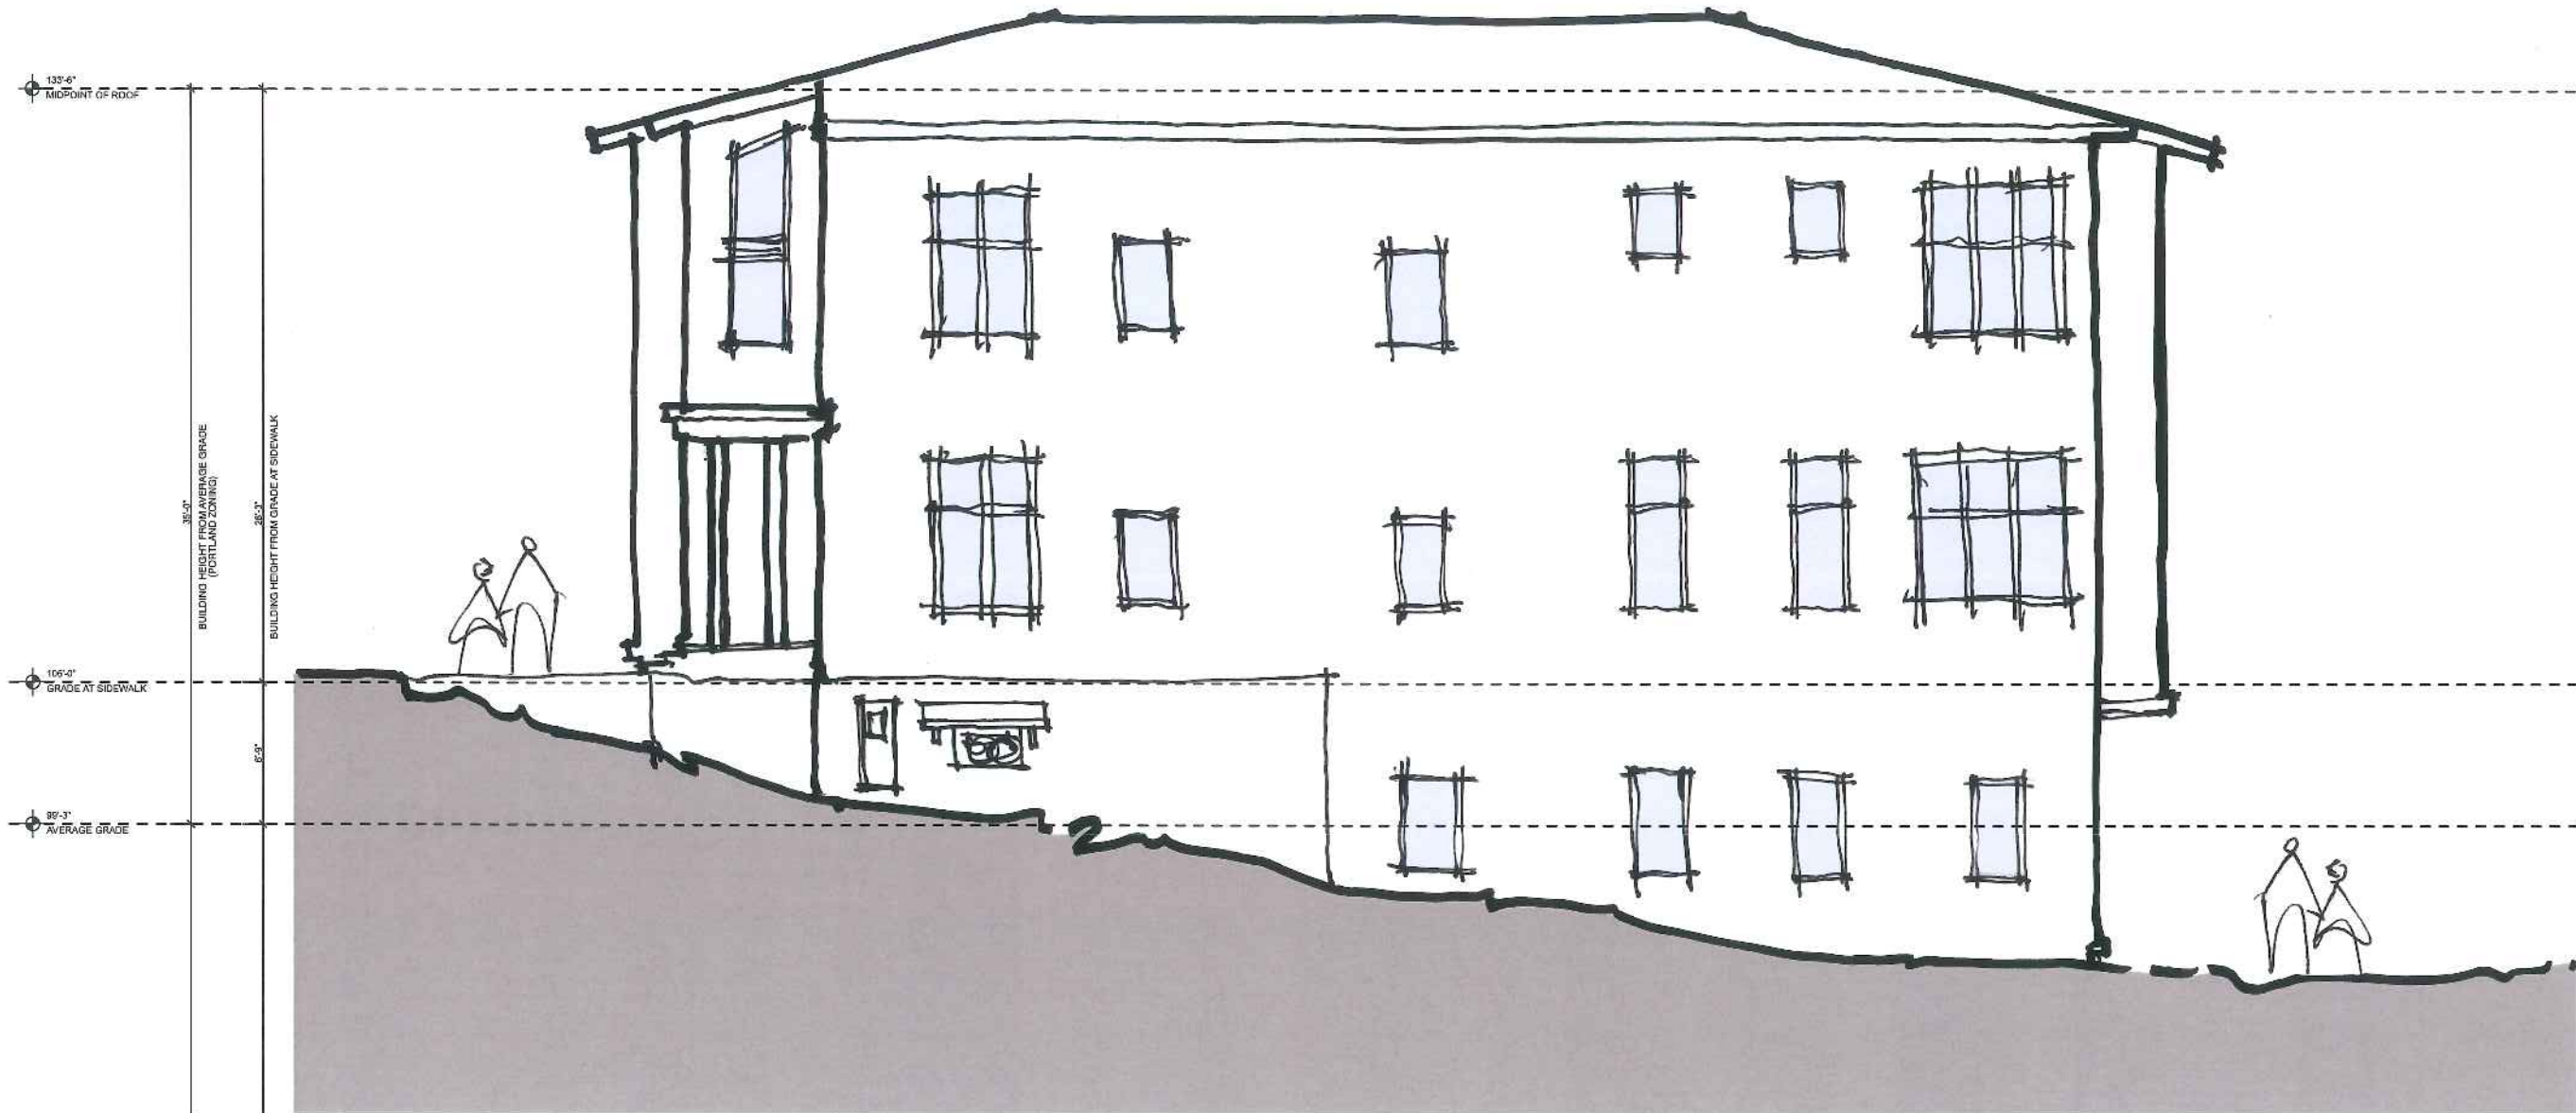

① WEST ELEVATION - SCHEME A


SCALE: 1/4" = 1'-0"



NOT FOR CONSTRUCTION
PROJECT NO: BMF2
DATE: 5/25/16
DRAWN BY: JT/CA
PHASE: SCHEMATIC DESIGN

ELEVATIONS -
SCHEME A

A-2.3

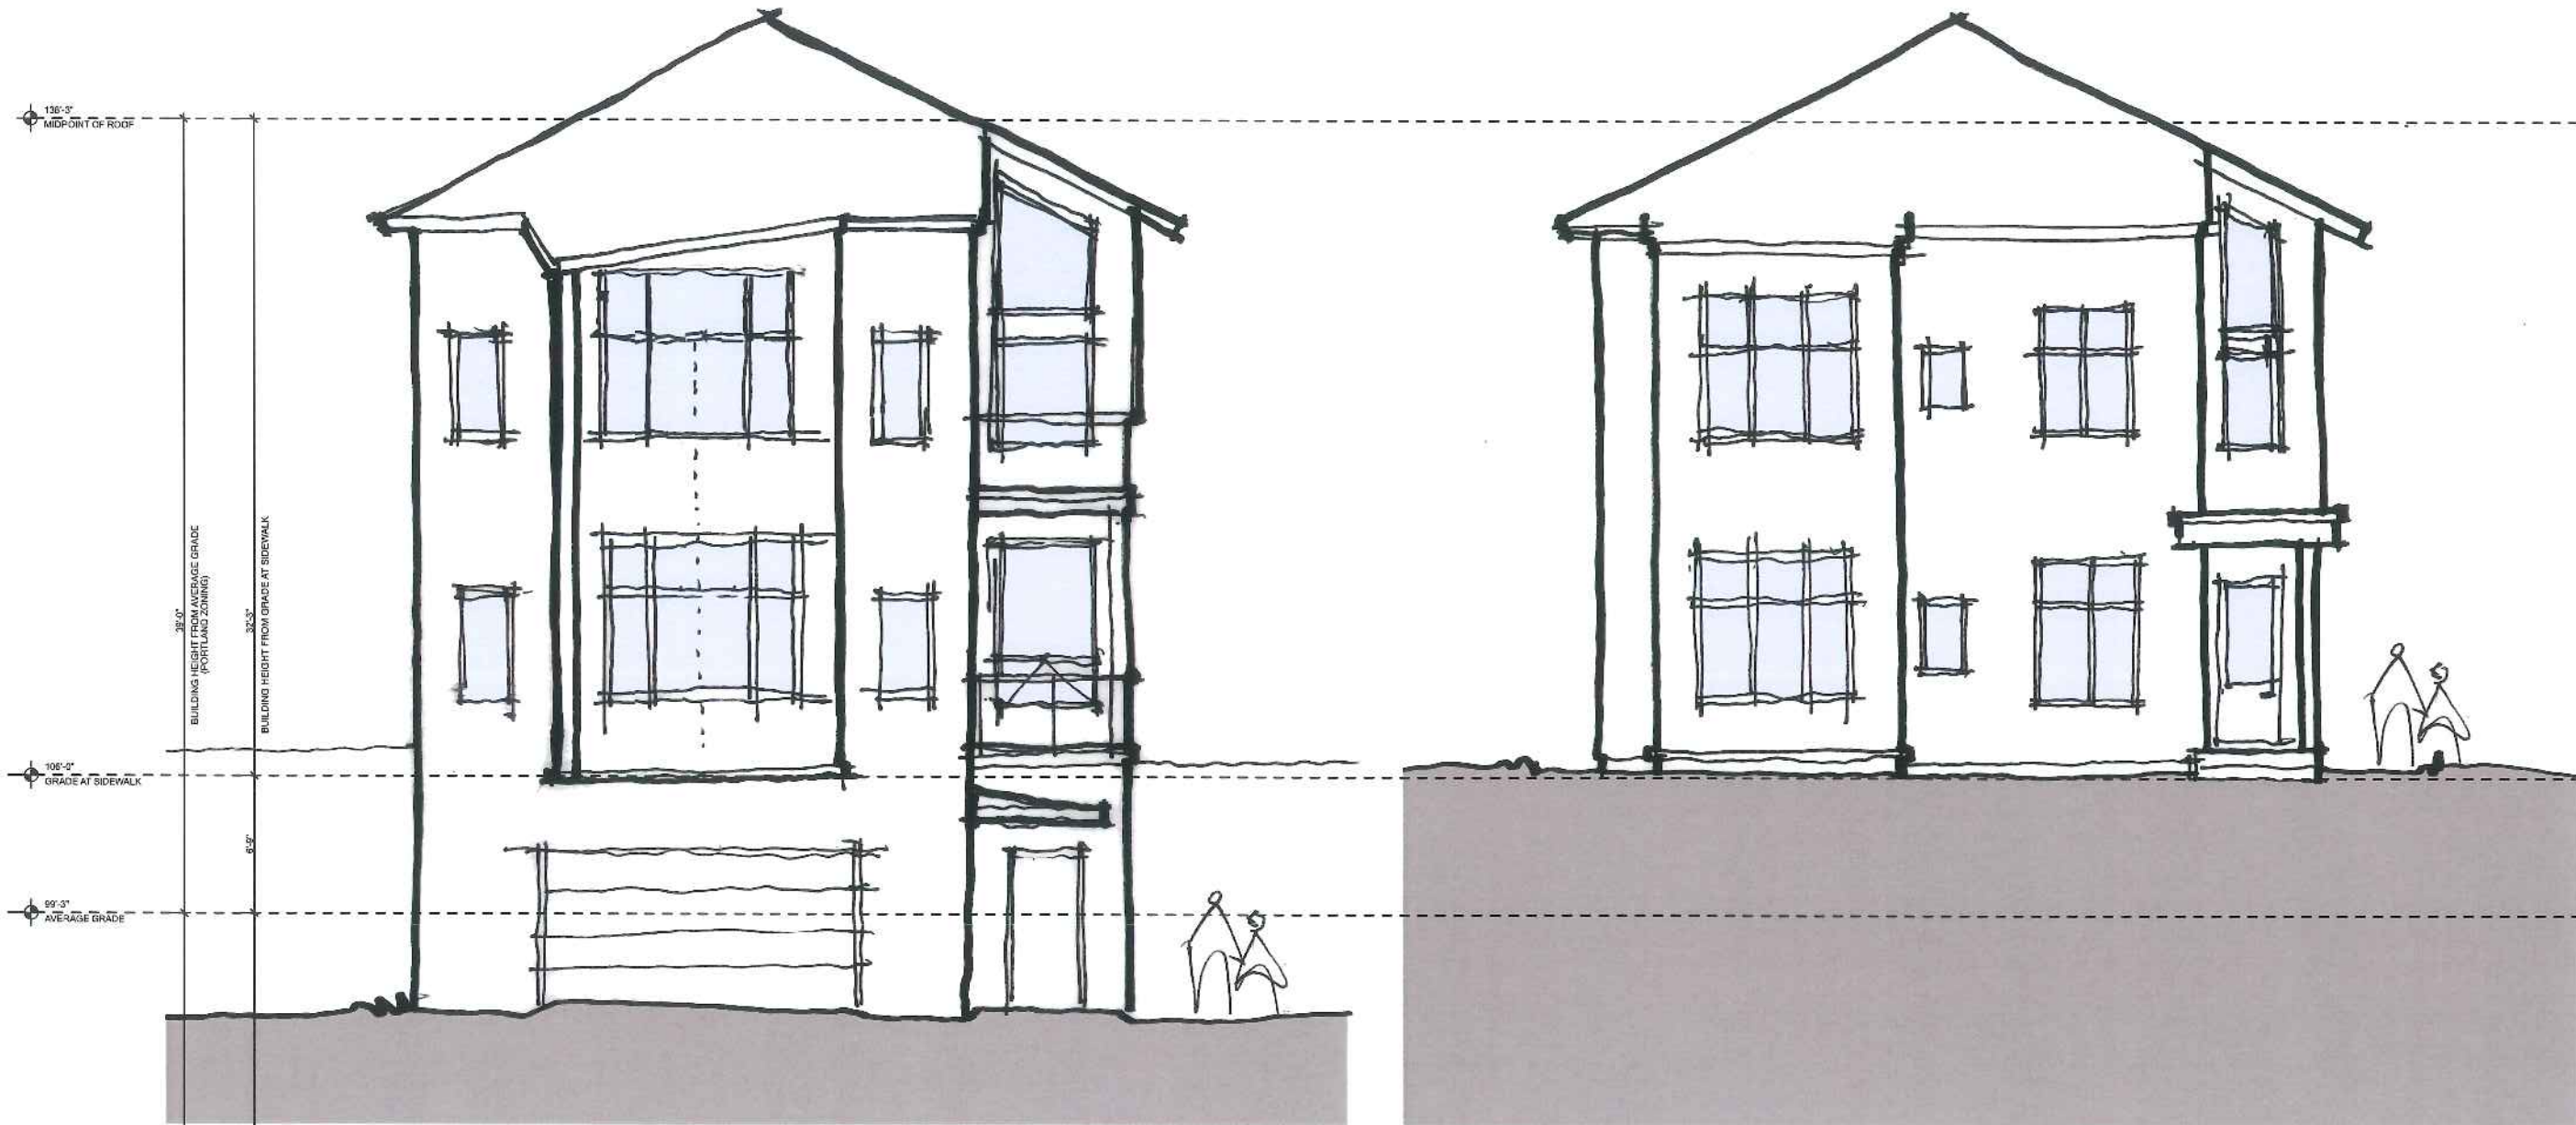

② SOUTH ELEVATION - SCHEME B

① NORTH ELEVATION - SCHEME B

NOT FOR CONSTRUCTION
PROJECT NO: BMF2
DATE: 5/25/16
DRAWN BY: JT/CA
PHASE: SCHEMATIC DESIGN

ELEVATIONS -
SCHEME B

A-2.4

SCALE: 1/4" = 1'-0"

**KAPLAN
THOMPSON
ARCHITECTS**

102 EXCHANGE STREET
PORTLAND, ME 04101
207-512-2885
KAPLANTHOMPSON.COM

PROJECT:
**NEW TWO-FAMILY
DWELLING**

380 DANFORTH
PORTLAND, ME 04101



① EAST ELEVATION - SCHEME B

NOT FOR CONSTRUCTION
PROJECT NO: BMF2
DATE: 5/25/16
DRAWN BY: JT/CA
PHASE: SCHEMATIC DESIGN

ELEVATIONS -
SCHEME B

A-2.5

SCALE: 1/4" = 1'-0"
0 2 4 6



① WEST ELEVATION - SCHEME B

NOT FOR CONSTRUCTION
PROJECT NO: BMF2
DATE: 5/25/16
DRAWN BY: JT/CA
PHASE: SCHEMATIC DESIGN

ELEVATIONS -
SCHEME B

A-2.6

SCALE: 1/4" = 1'-0"