




1 WEST ELEVATION
SCALE: 1/8" = 1'-0"

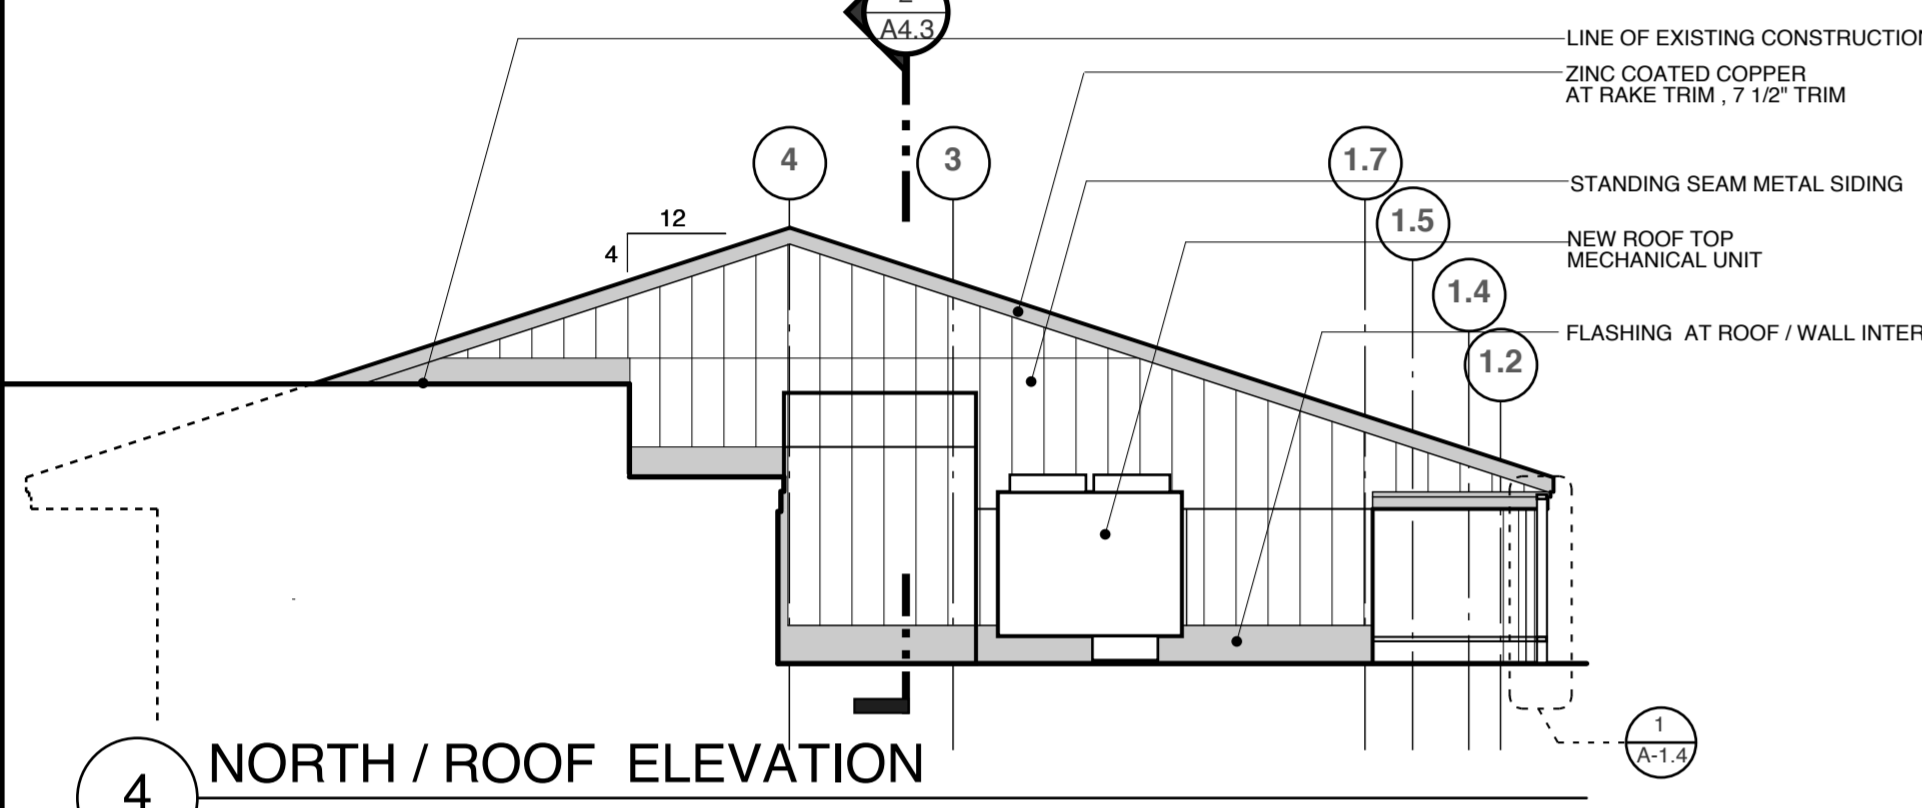


4 NORTH / ROOF ELEVATION
SCALE: 1/8" = 1'-0"

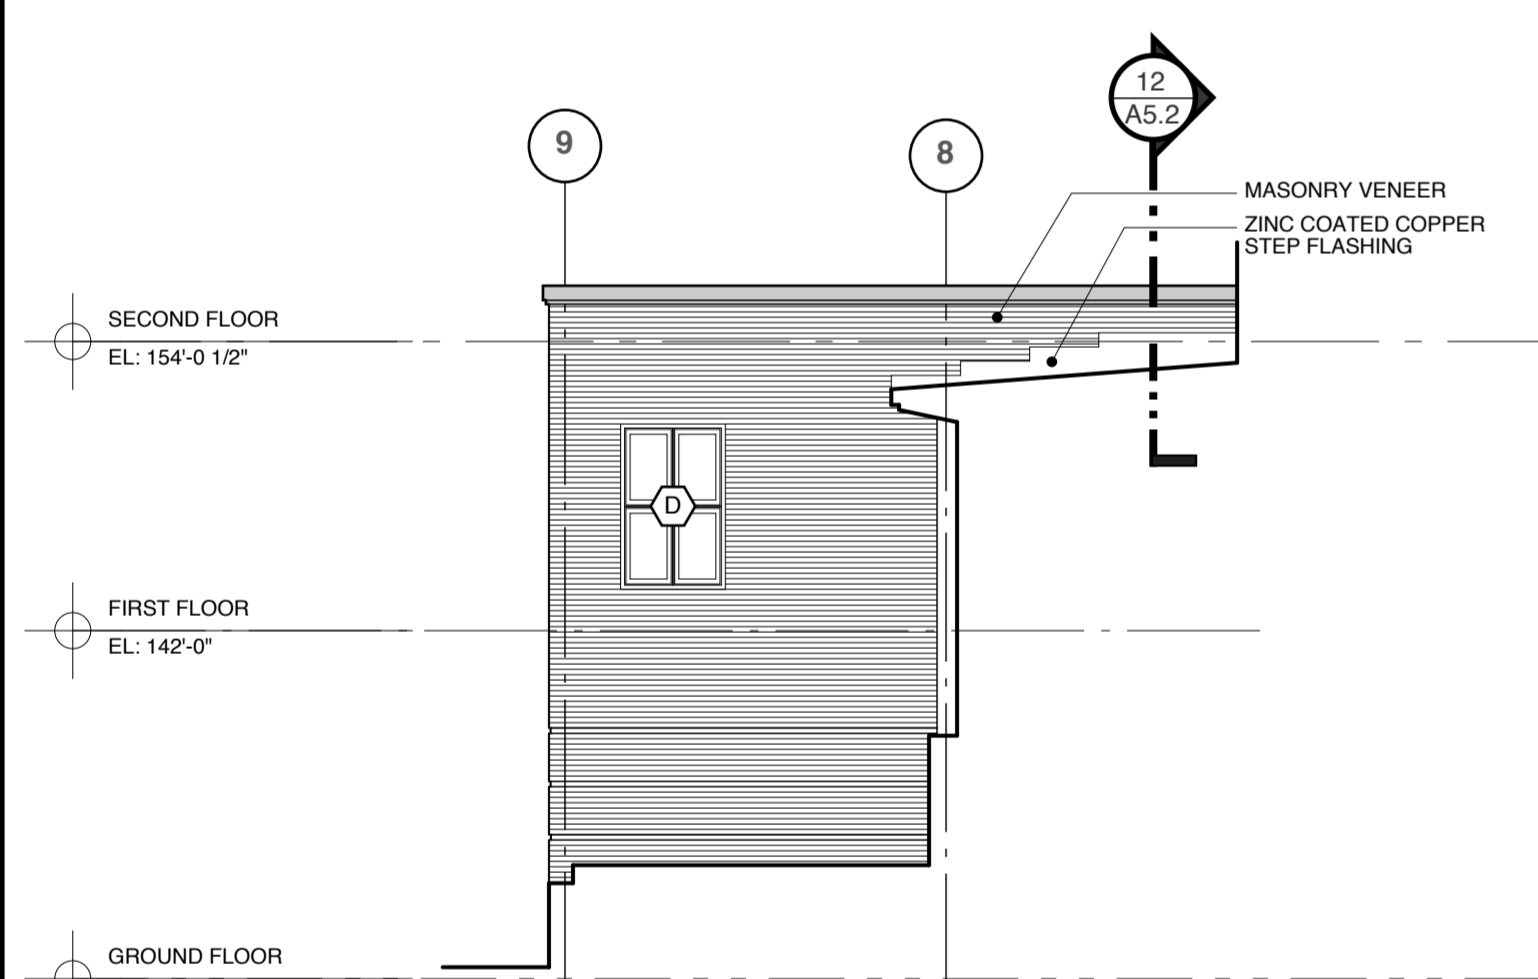

5 NORTH ELEVATION @ STAIR
1/8" = 1'-0"

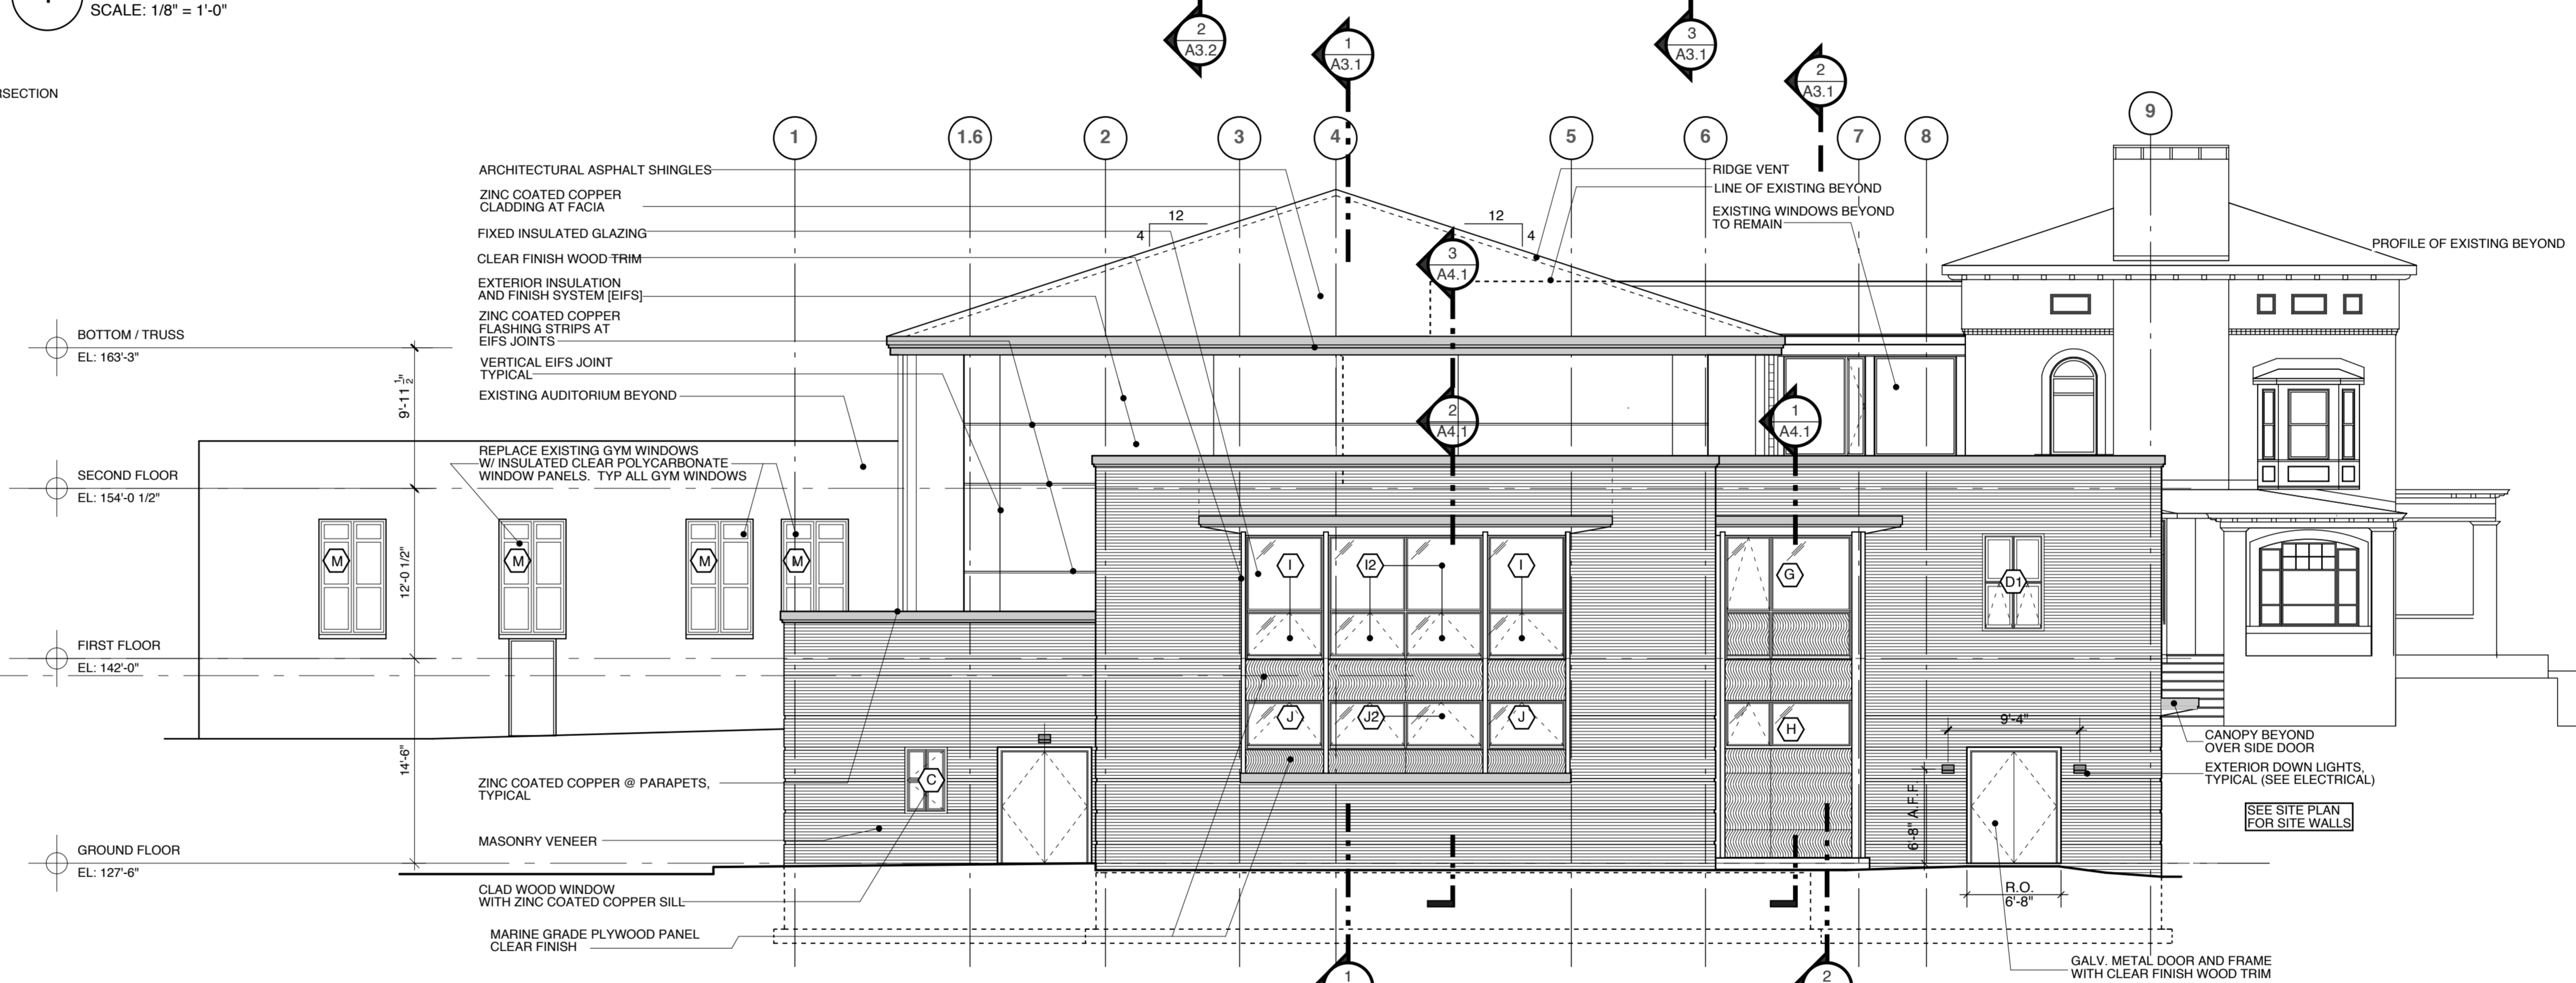

2 SOUTH ELEVATION
SCALE: 1/8" = 1'-0"

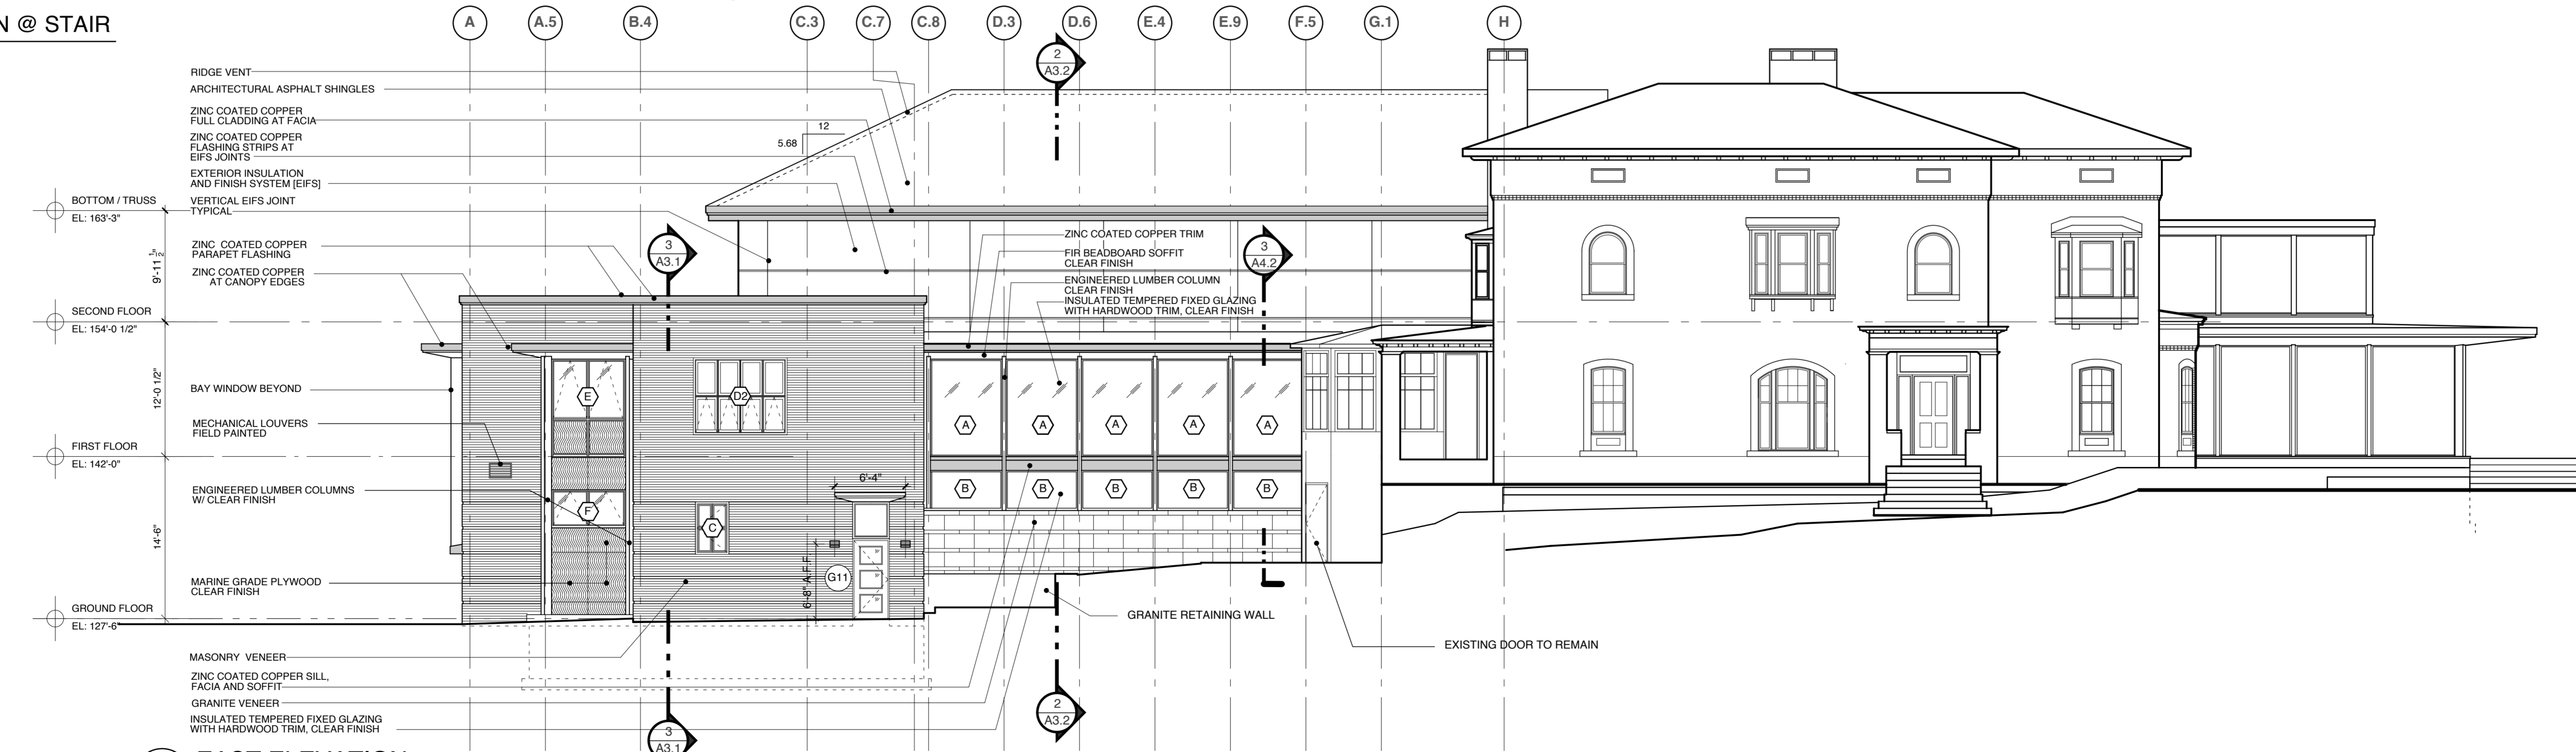

3 EAST ELEVATION
SCALE: 1/8" = 1'-0"



SSA
Scott Simons Architects
75 York Street
Portland, Maine 04101
phone 207 772 4656
fax 207 828 4656

THIS DRAWING IS THE PROPERTY OF SCOTT SIMONS ARCHITECTS AND IS NOT TO BE COPIED OR REPRODUCED IN PART OR WHOLE.

PROJECT
**WAYNFLETE ARTS CENTER
PHASE TWO**
ADDITION/ RENOVATION
360 SPRING STREET
PORTLAND, ME

TITLE
BUILDING ELEVATIONS

STATUS: **ISSUED FOR BIDDING**
CONSTRUCTION DOCUMENTS

DATE: **09.07.2007** REVISION / DATE:

PROJECT NO: **2003-0040.00**
DRAWN BY:

2007 © Scott Simons Architects
DWG NO. **A-2.1**