


15 Franklin Street, Apt 41
Portland, Maine 04101
Tel: (207) 781-5922
Fax: (207) 828-4656

michael boucher landscape architecture
4 South Street
freeport, ME 04032
T 207.865.1080
F 207.865.1455
www.boucherlandscape.com

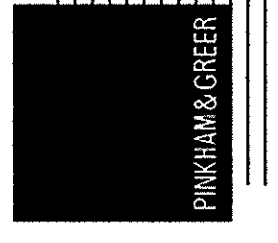


170 U.S. Route One
Falmouth, Maine 04105
Tel: (207) 781-5922
Fax: (207) 781-4245

PROJECT


WAYNEFLETE SCHOOL
AUDITORIUM ADDITION
SPRINGFIELD, ME

TITLE
ISSUED FOR
BIDDING
DRAINAGE PLAN

STATUS:
PLANNING BOARD SUBMISSION
NOT FOR CONSTRUCTION
DATE: 7 SEPT. 2007
REVISION DATE:
SCALE: T=40'
PROJECT NO.: 033
DRAWN BY: RJB
DWG NO.: D1.0

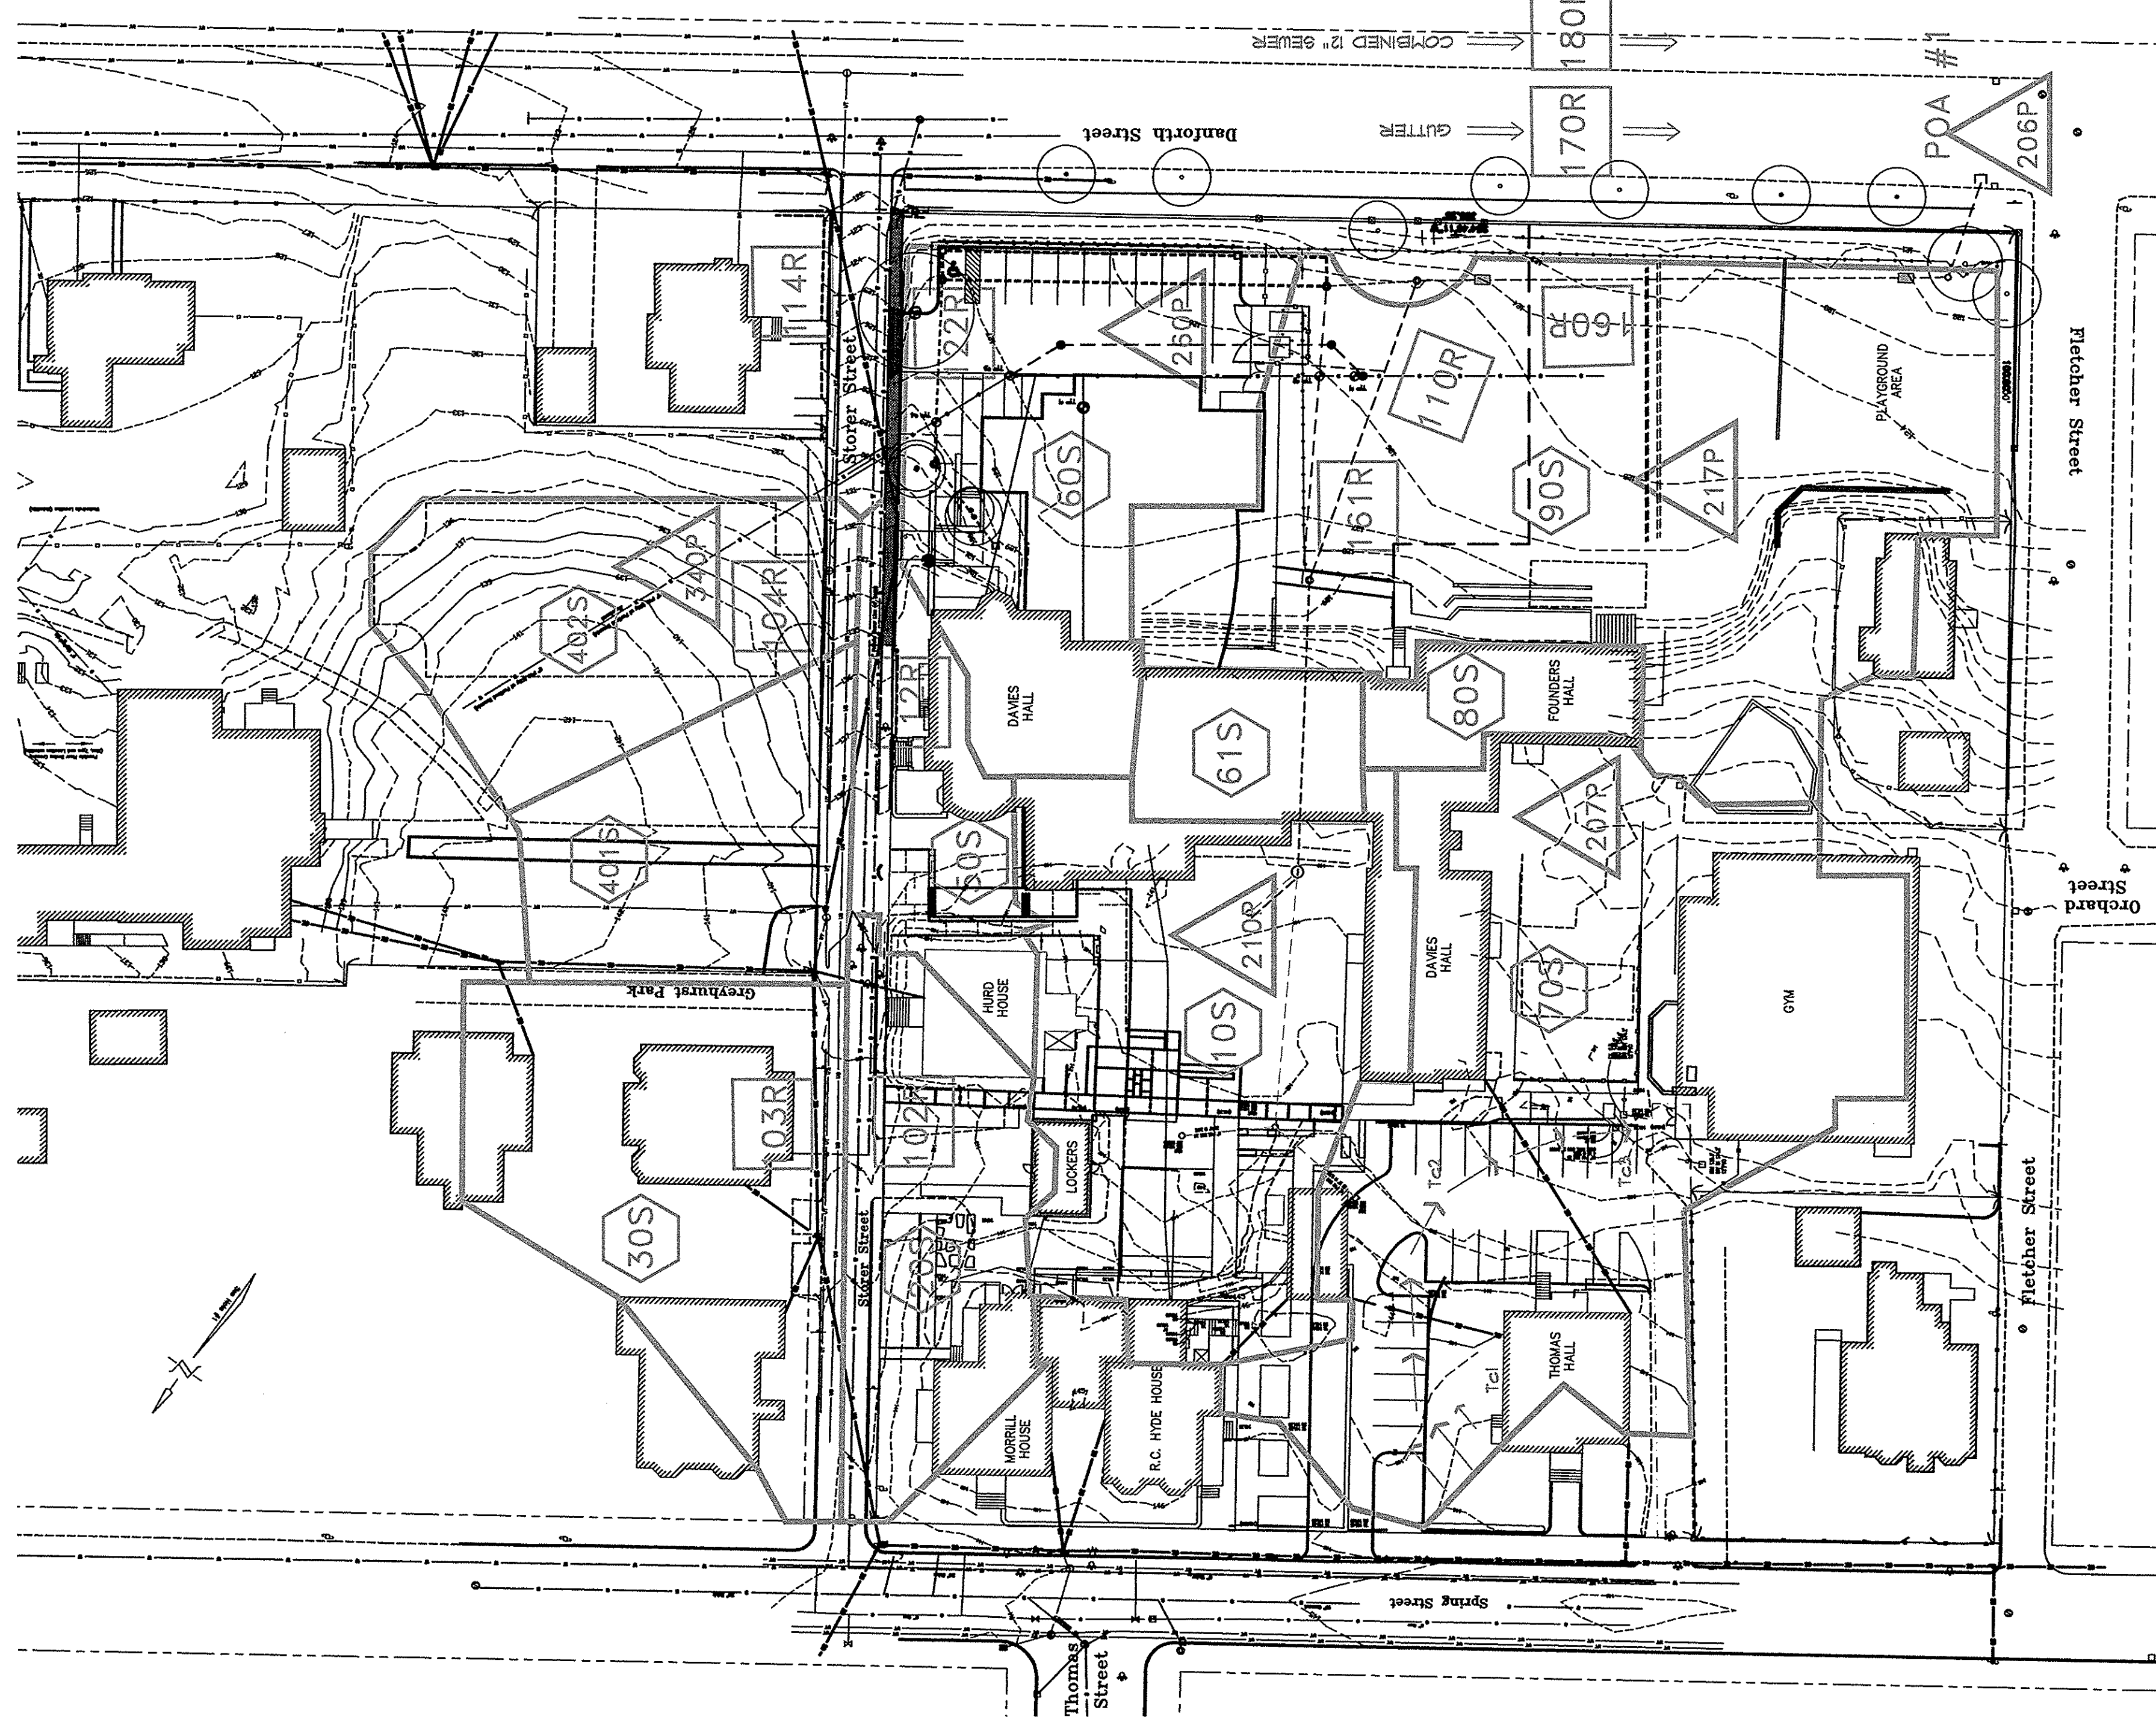

DEVELOPED CONDITIONS

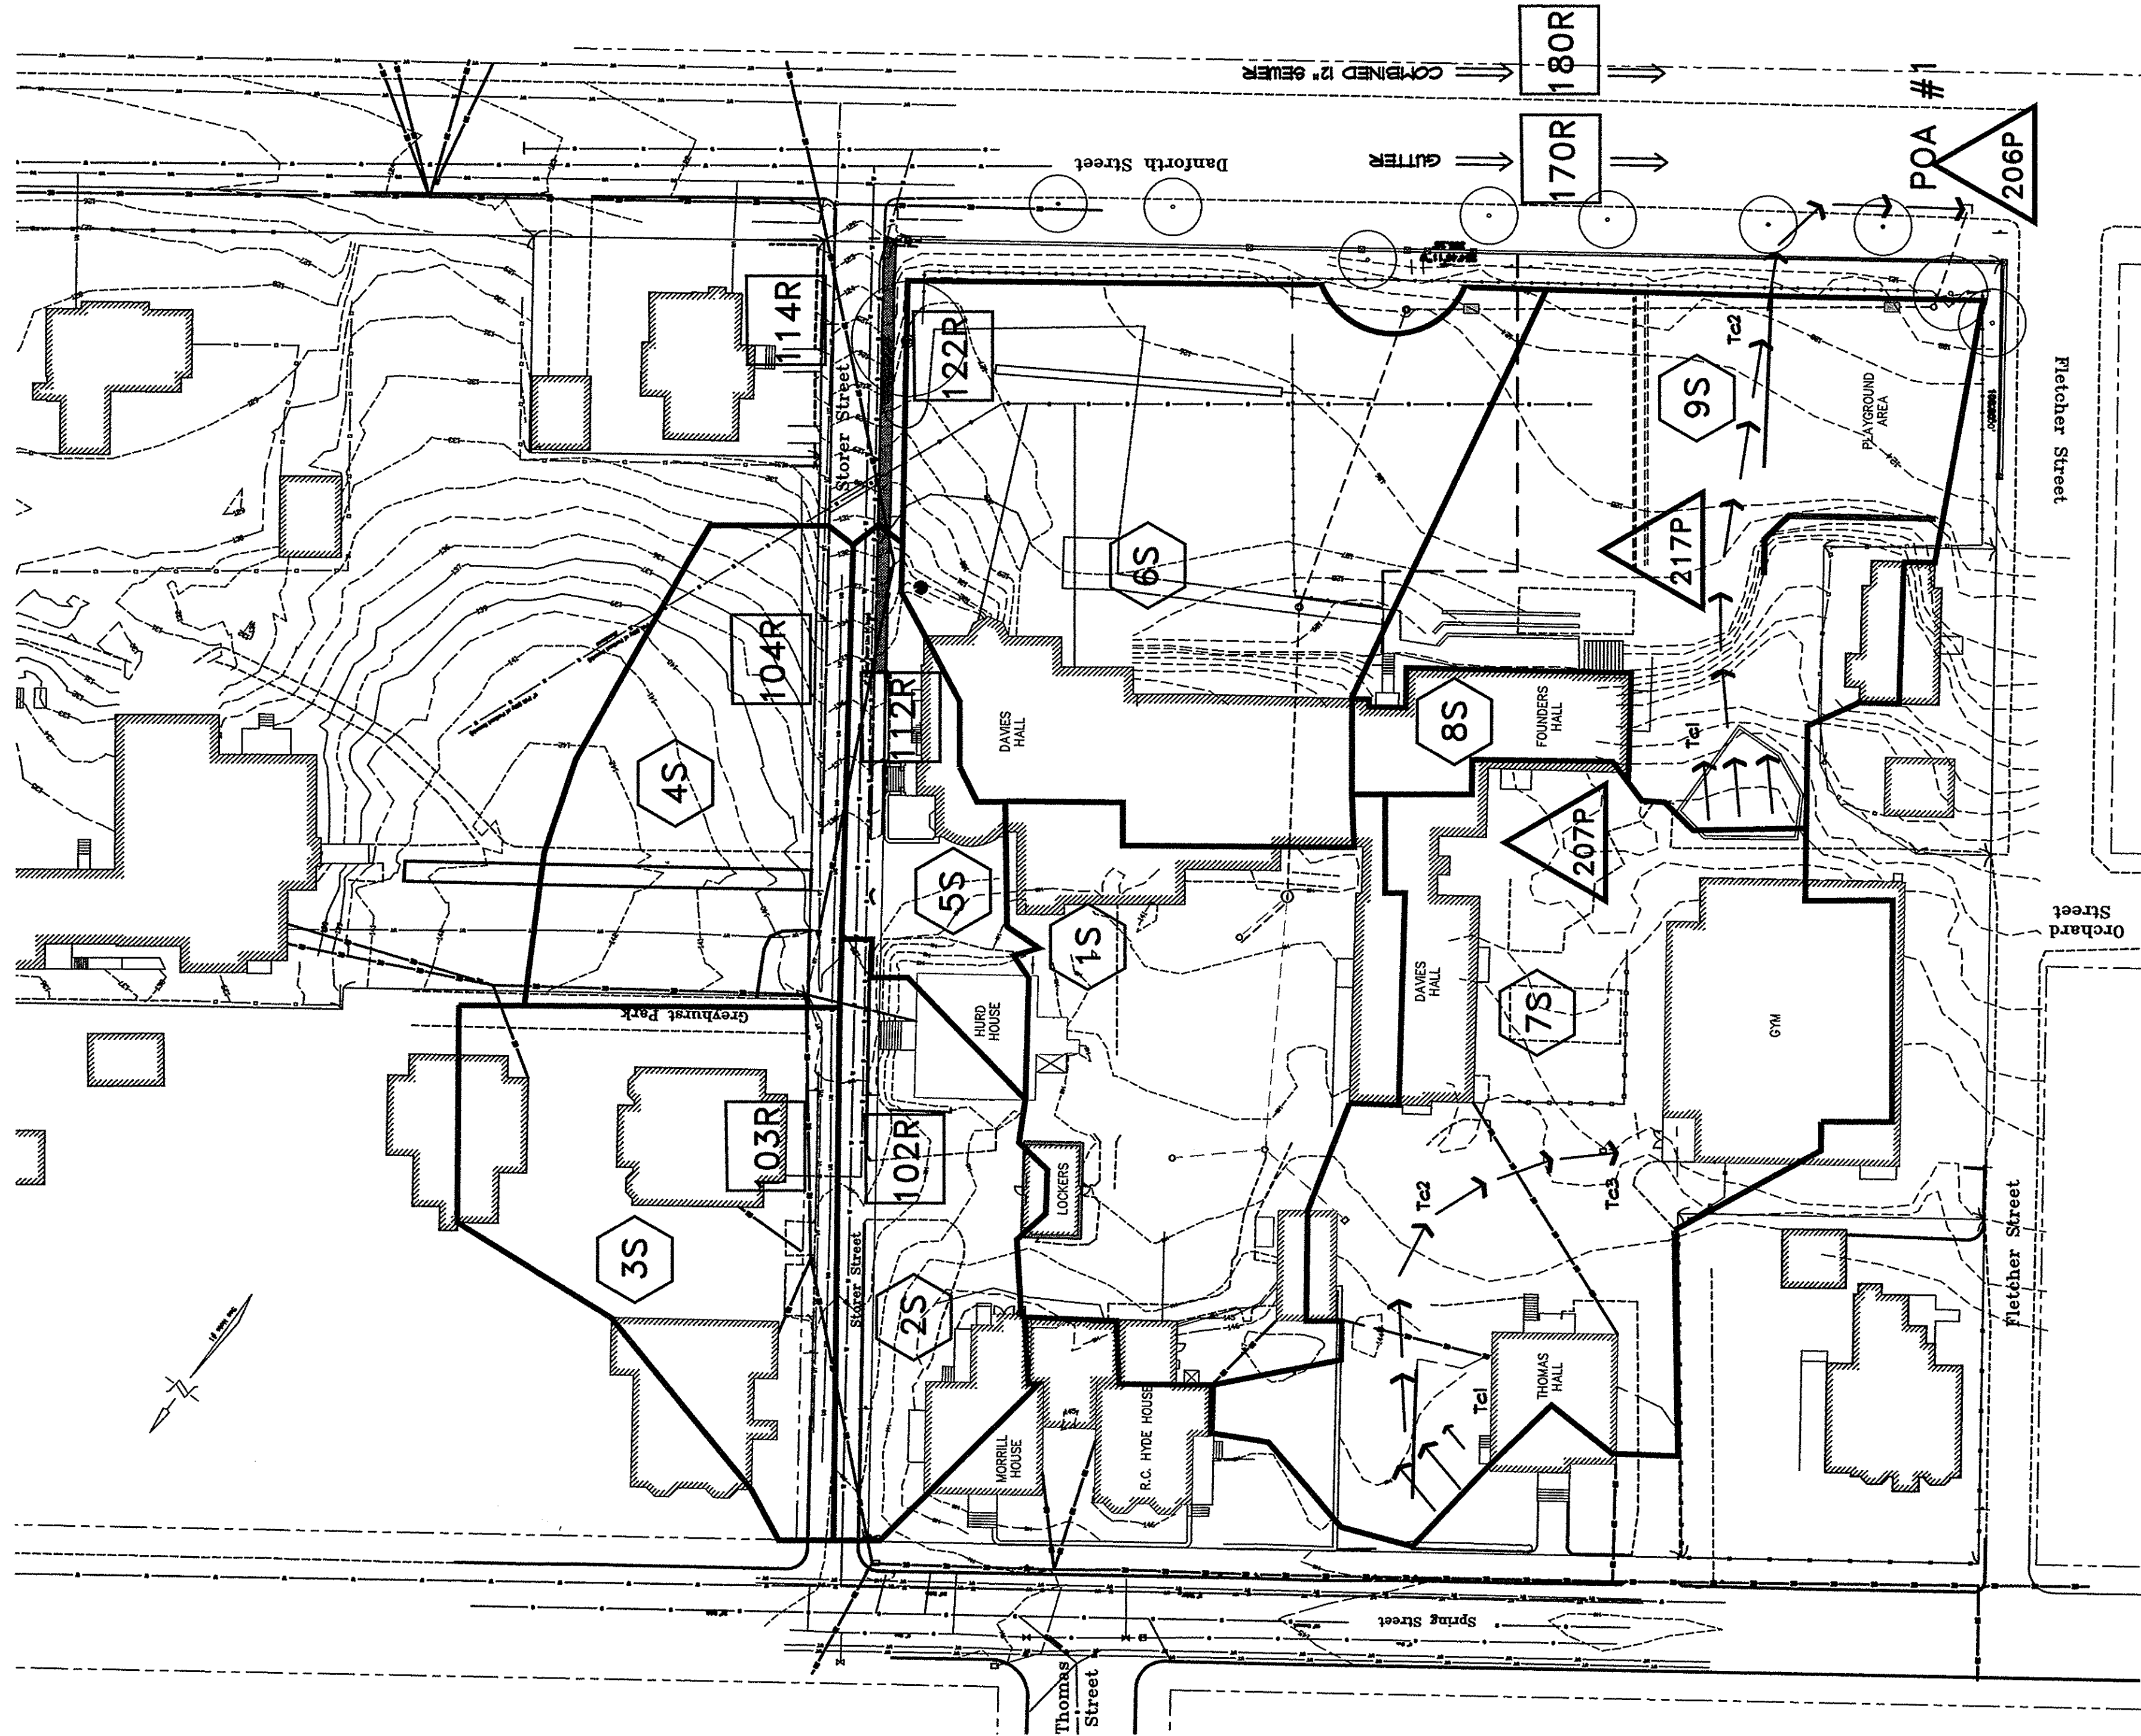

EXISTING CONDITIONS

DRAINAGE LEGEND

- SUBCATCHMENT PERIMETER
- ⑥ SUBCATCHMENT NUMBER
- POA #1 ● POINT OF ANALYSIS
- TIME OF CONCENTRATION (Tc PATH)
- [101] REACH
- △ POND

