

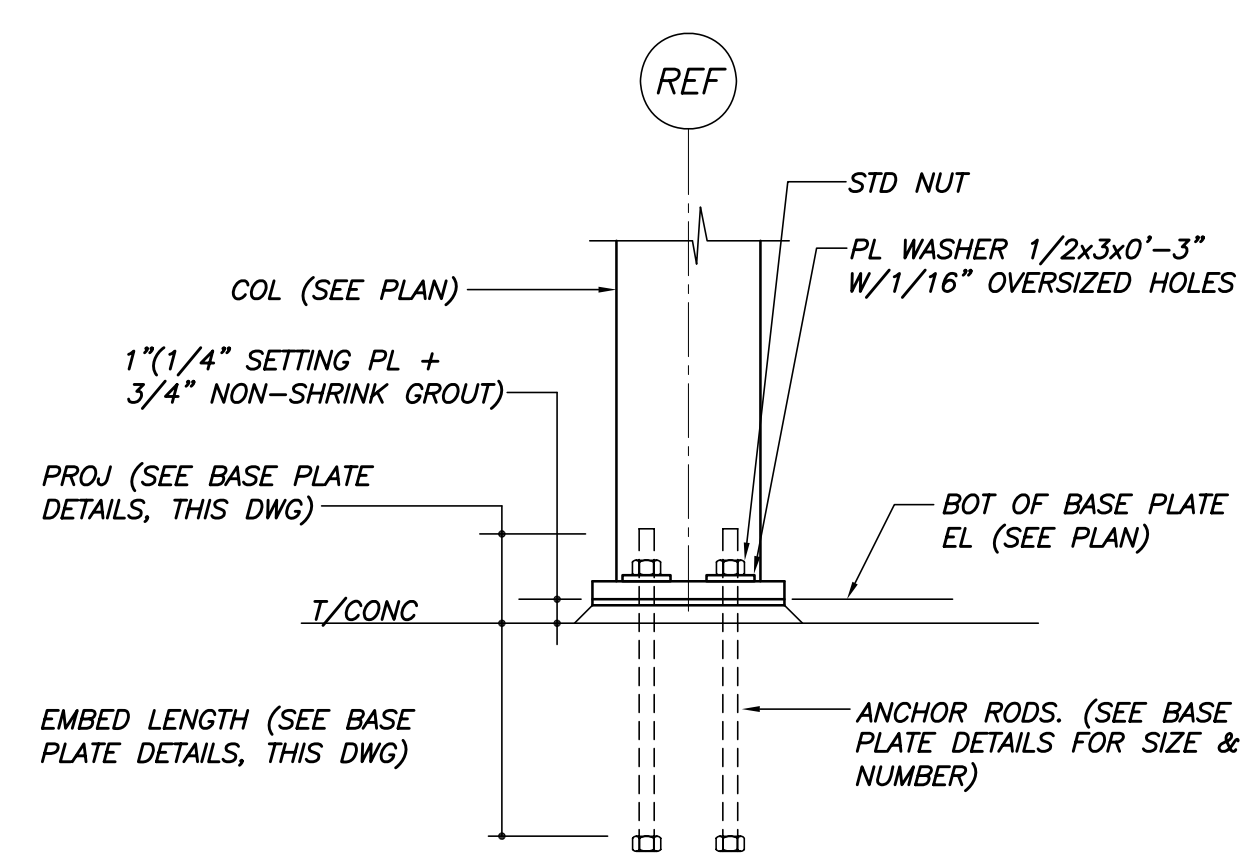


COLUMN LAYOUT PLAN

N.T.S.
 NOTES:
 1. SEE FRAMING PLANS FOR ADDL. COLUMNS.
 2. SEE BASE PL DETAILS THIS DWG.

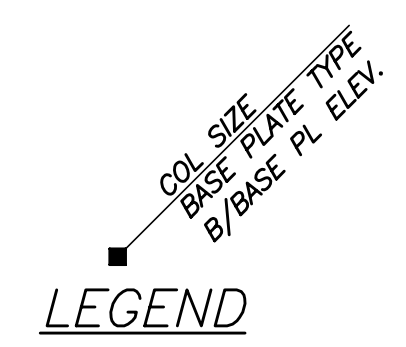

TYP COL BASE DETAIL U.N.O.
 N.T.S.

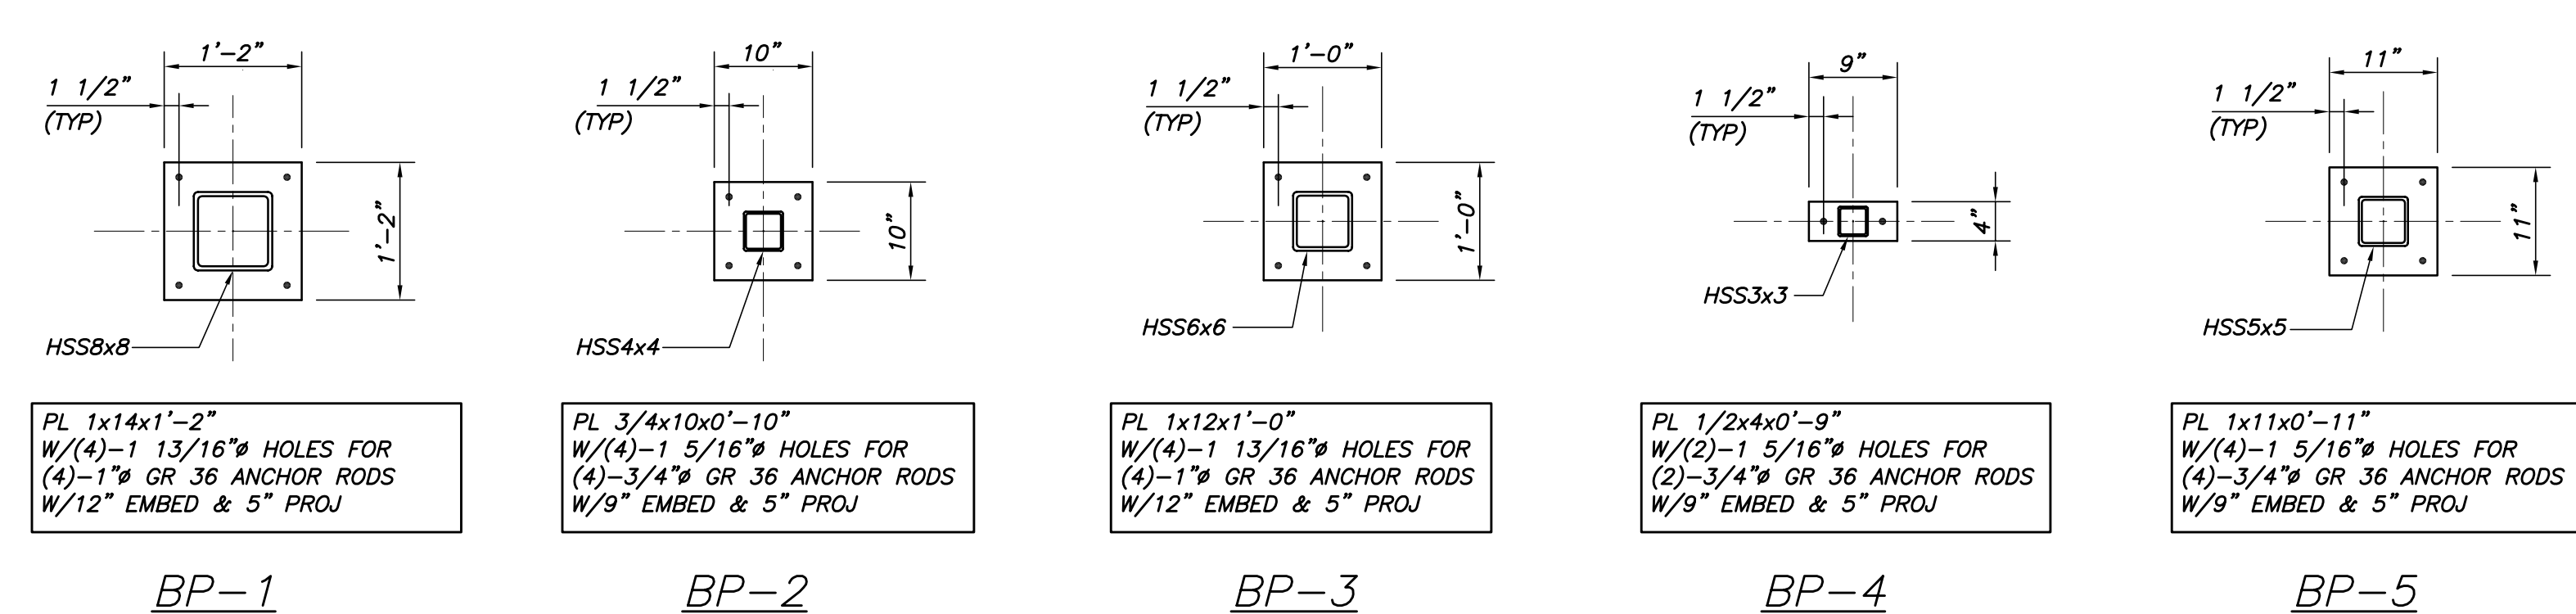

TYP BASE PLATE DETAILS

N.T.S.
 NOTE: SEE FRAMING PLANS AND BRACING ELEVATIONS FOR GUSSET PLATE SIZE & ORIENTATION & SHEAR LUG SIZE & ORIENTATION

BECKER
 structural engineers, inc.

75 York Street
 Portland, ME 04101-4701
 info@beckerstructural.com

Tel 207-879-1838
 Fax 207-879-1822
 www.beckerstructural.com



Scott Simons Architects
 75 York Street
 Portland, Maine 04101
 phone 207 772 4656
 fax 207 828 4656

THIS DRAWING IS THE PROPERTY OF SCOTT SIMONS ARCHITECTS AND IS NOT TO BE COPIED OR REPRODUCED IN PART OR WHOLE.

PROJECT

WAYNFLEETE ARTS CENTER PHASE TWO

ADDITION/ RENOVATION
 360 SPRING STREET
 PORTLAND, ME

TITLE

COLUMN LAYOUT PLAN

STATUS: ISSUED FOR BIDDING

DATE: 08.07.2007	REVISION /DATE:
NOTED	
PROJECT NO. 2003-0104/00	
DRAWN BY: APP	
DWG NO.	2007© Scott Simons Architects