

STRUCTURAL ENGINEER

Becker Structural Engineers, Inc.

75 York Street

Portland, ME 04101


phone 207.897.1838

Nathan Merrill, PE

email: nathan@beckerstructural.com



Scott Simons Architects
75 York Street
Portland, Maine 04101
www.simonsarchitects.com
207.772.4656

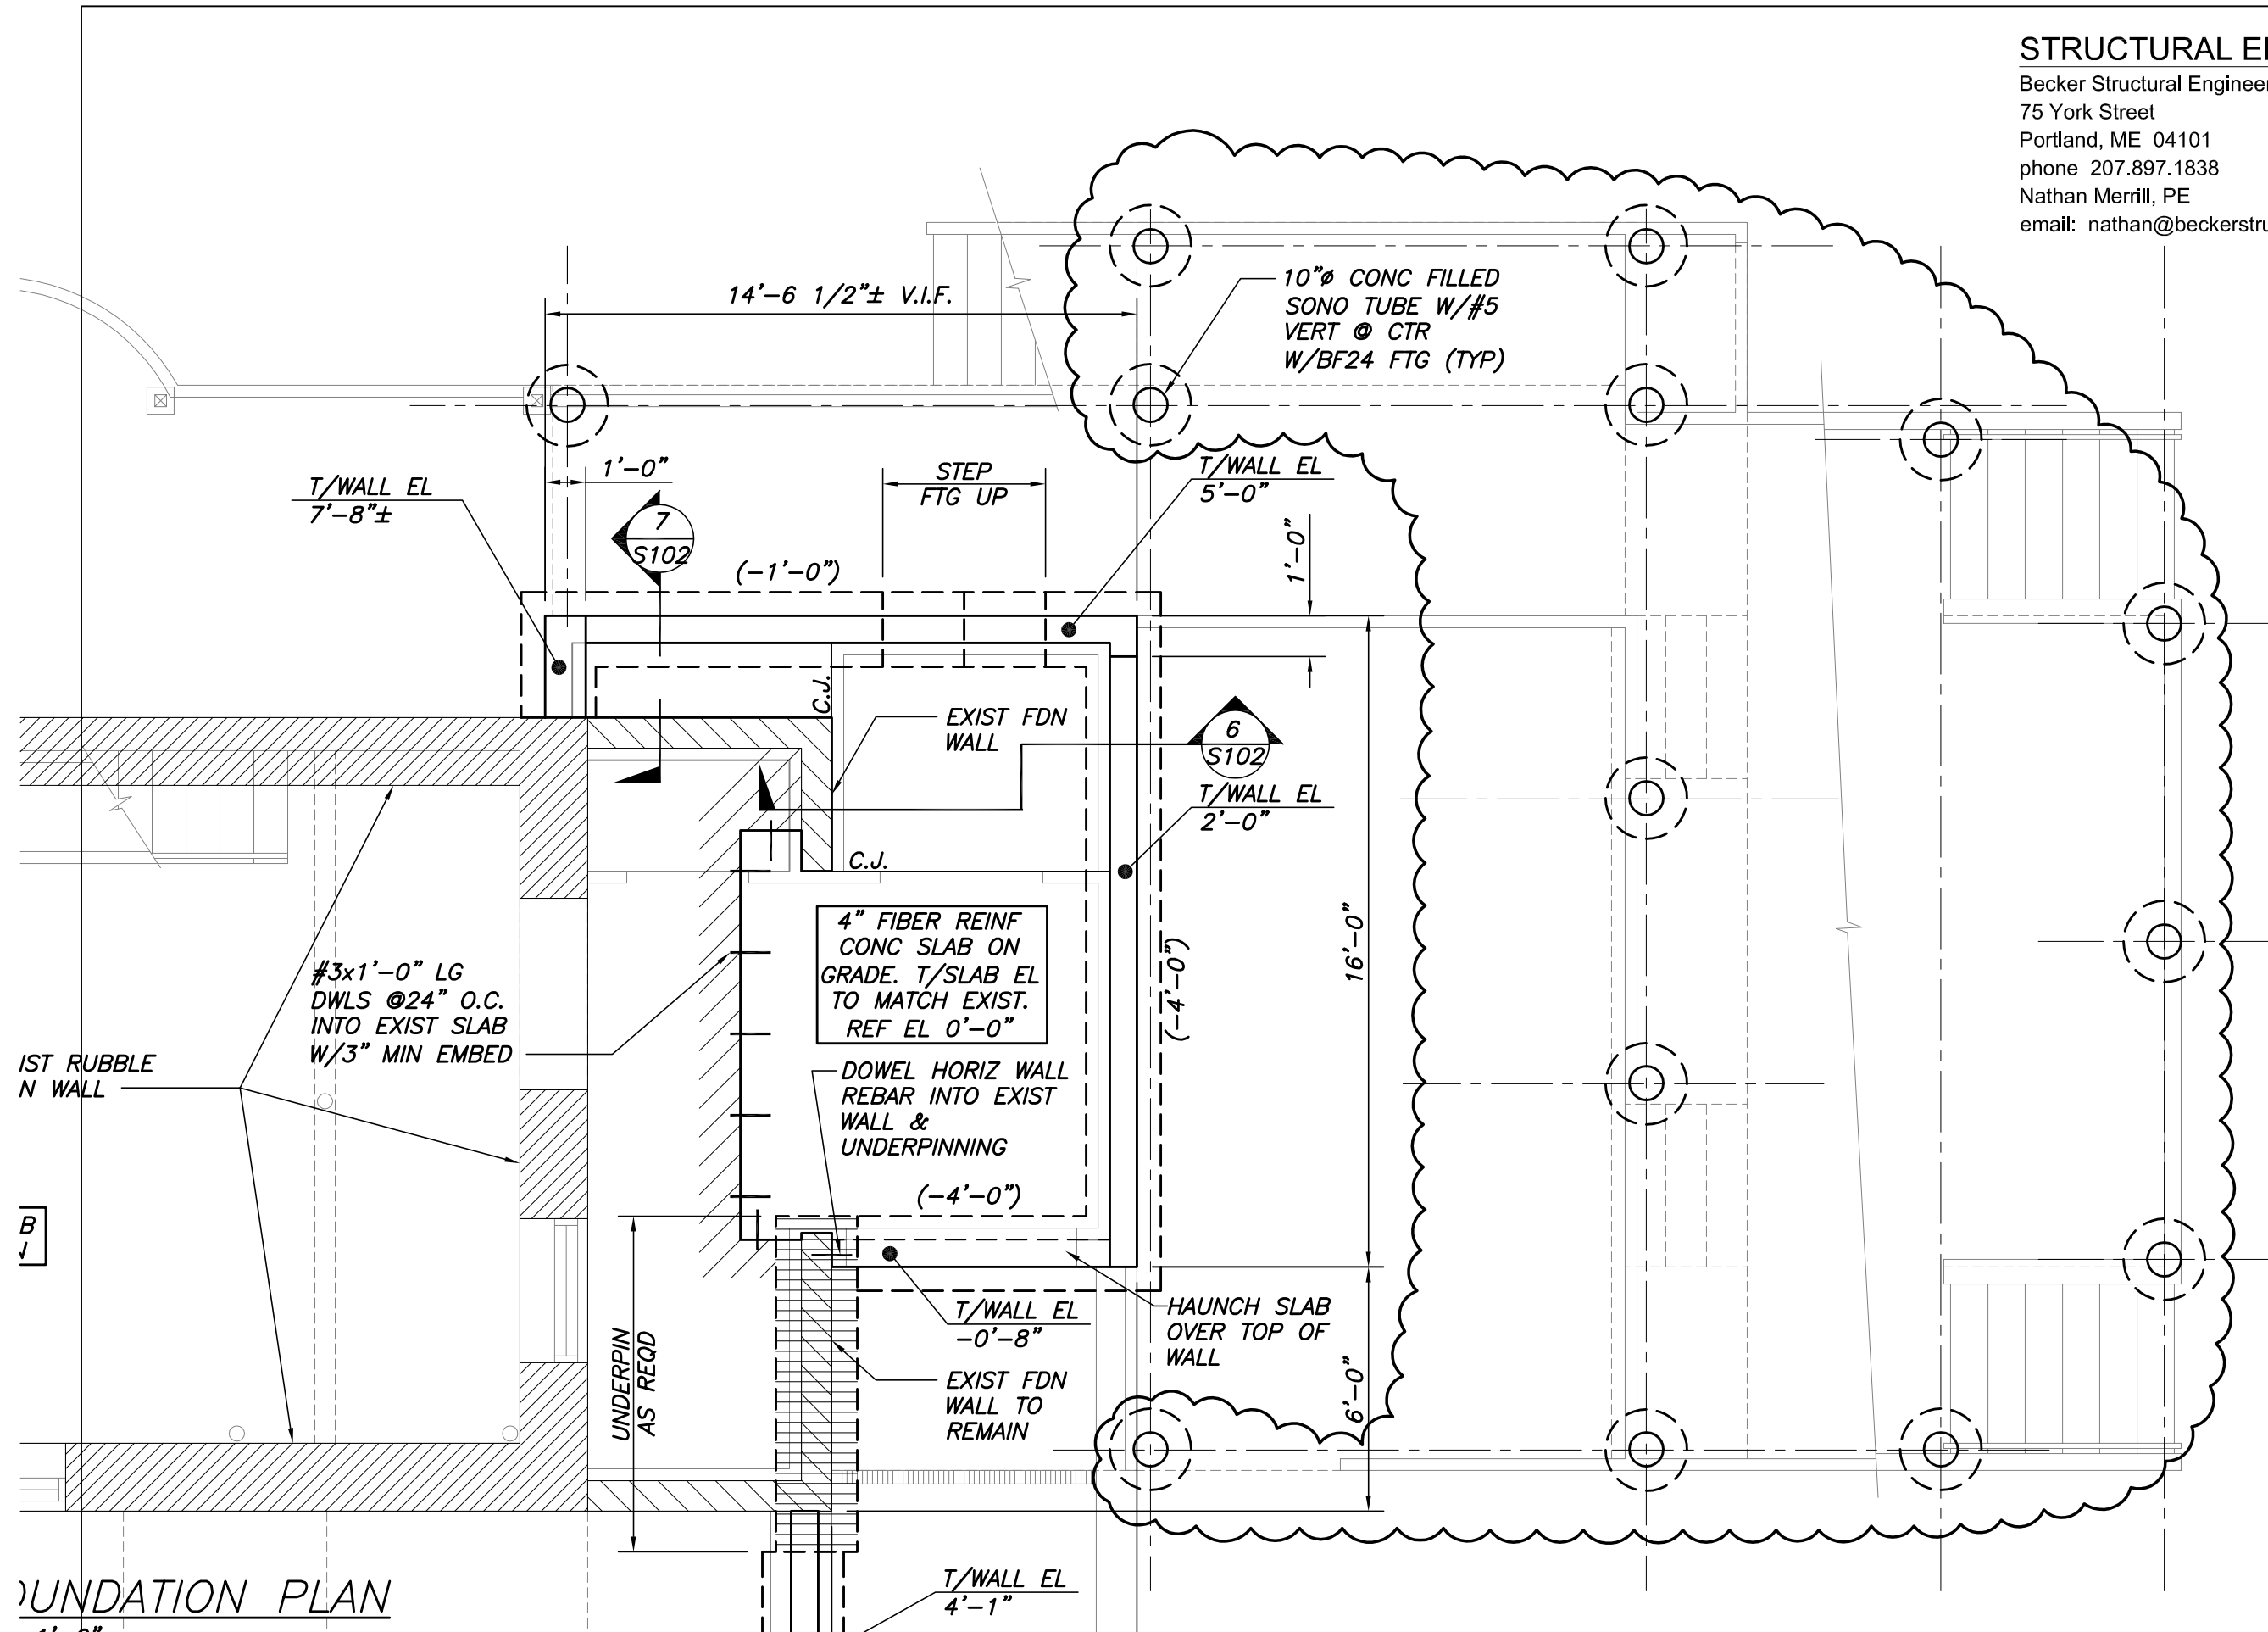

REVISED DECK FRAMING PLAN

PROJECT NAME:
ALFOND RESIDENCE - RENOVATIONS & ADDITIONS
143 VAUGHAN STREET, PORTLAND, MAINE 04101

DRAWING TITLE:

THIS DRAWING IS THE PROPERTY OF SCOTT SIMONS ARCHITECTS AND IS NOT TO BE COPIED OR REPRODUCED IN PART OR WHOLE. 2013 © SCOTT SIMONS ARCHITECTS, LLC

DATE OF ISSUE
MAY 15, 2013
DESCRIPTION
DECK FRAMING REVISION
SCALE
1/4" = 1'-0"
PROJECT NUMBER
2013-0040

SKS-02

FOUNDATION PLAN