

**STRUCTURAL ENGINEER**

Becker Structural Engineers, Inc.

75 York Street

Portland, ME 04101


phone 207.897.1838

Nathan Merrill, PE

email: nathan@beckerstructural.com



Scott Simons Architects  
75 York Street  
Portland, Maine 04101  
www.simonsarchitects.com  
207.772.4656

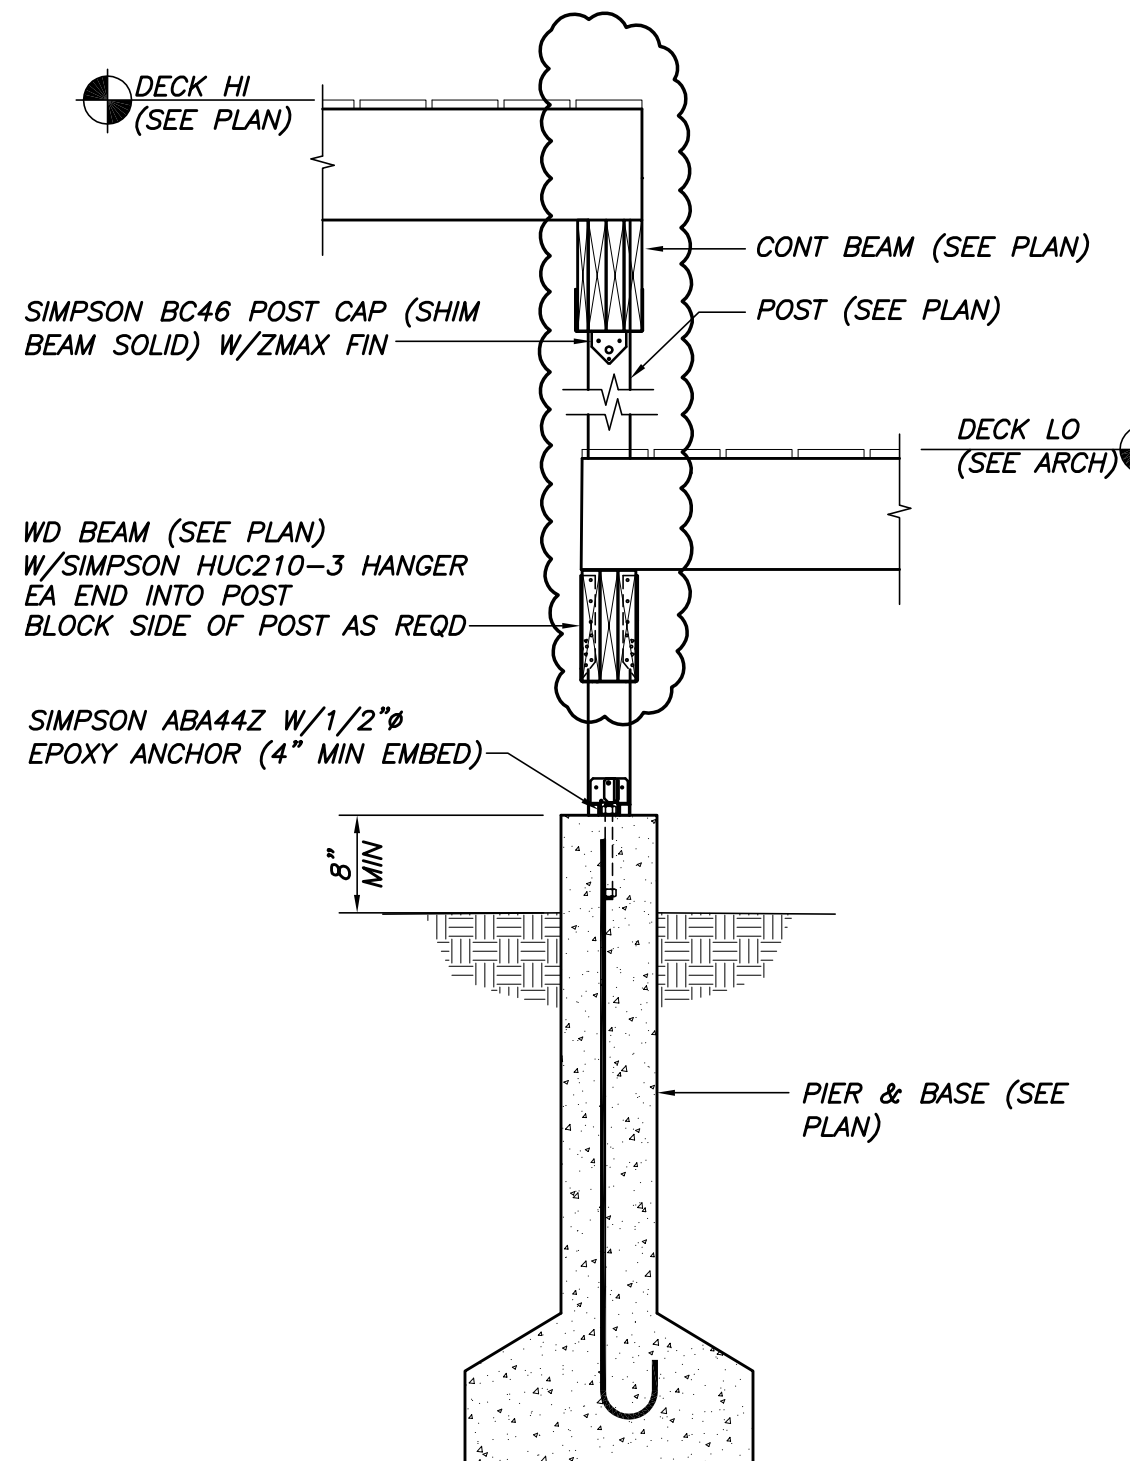

SECTION

3/4" = 1'-0"

5  
S101

DRAWING TITLE:

**REVISED DECK FRAMING PLAN**

PROJECT NAME:

ALFOND RESIDENCE - RENOVATIONS & ADDITIONS  
143 VAUGHAN STREET, PORTLAND, MAINE 04101

THIS DRAWING IS THE PROPERTY OF SCOTT SIMONS ARCHITECTS AND IS NOT TO BE COPIED OR REPRODUCED IN PART OR WHOLE. 2013 © SCOTT SIMONS ARCHITECTS, LLC

DATE OF ISSUE

MAY 15, 2013

DESCRIPTION

DECK FRAMING REVISION  
SCALE

1/4" = 1'-0"

PROJECT NUMBER

2013-0040

**SKS-03**