


PROSPECT




DESIGN

58 FORE ST., PORTLAND, ME  
www.prospectdesign.me  
T: 207-749-7400

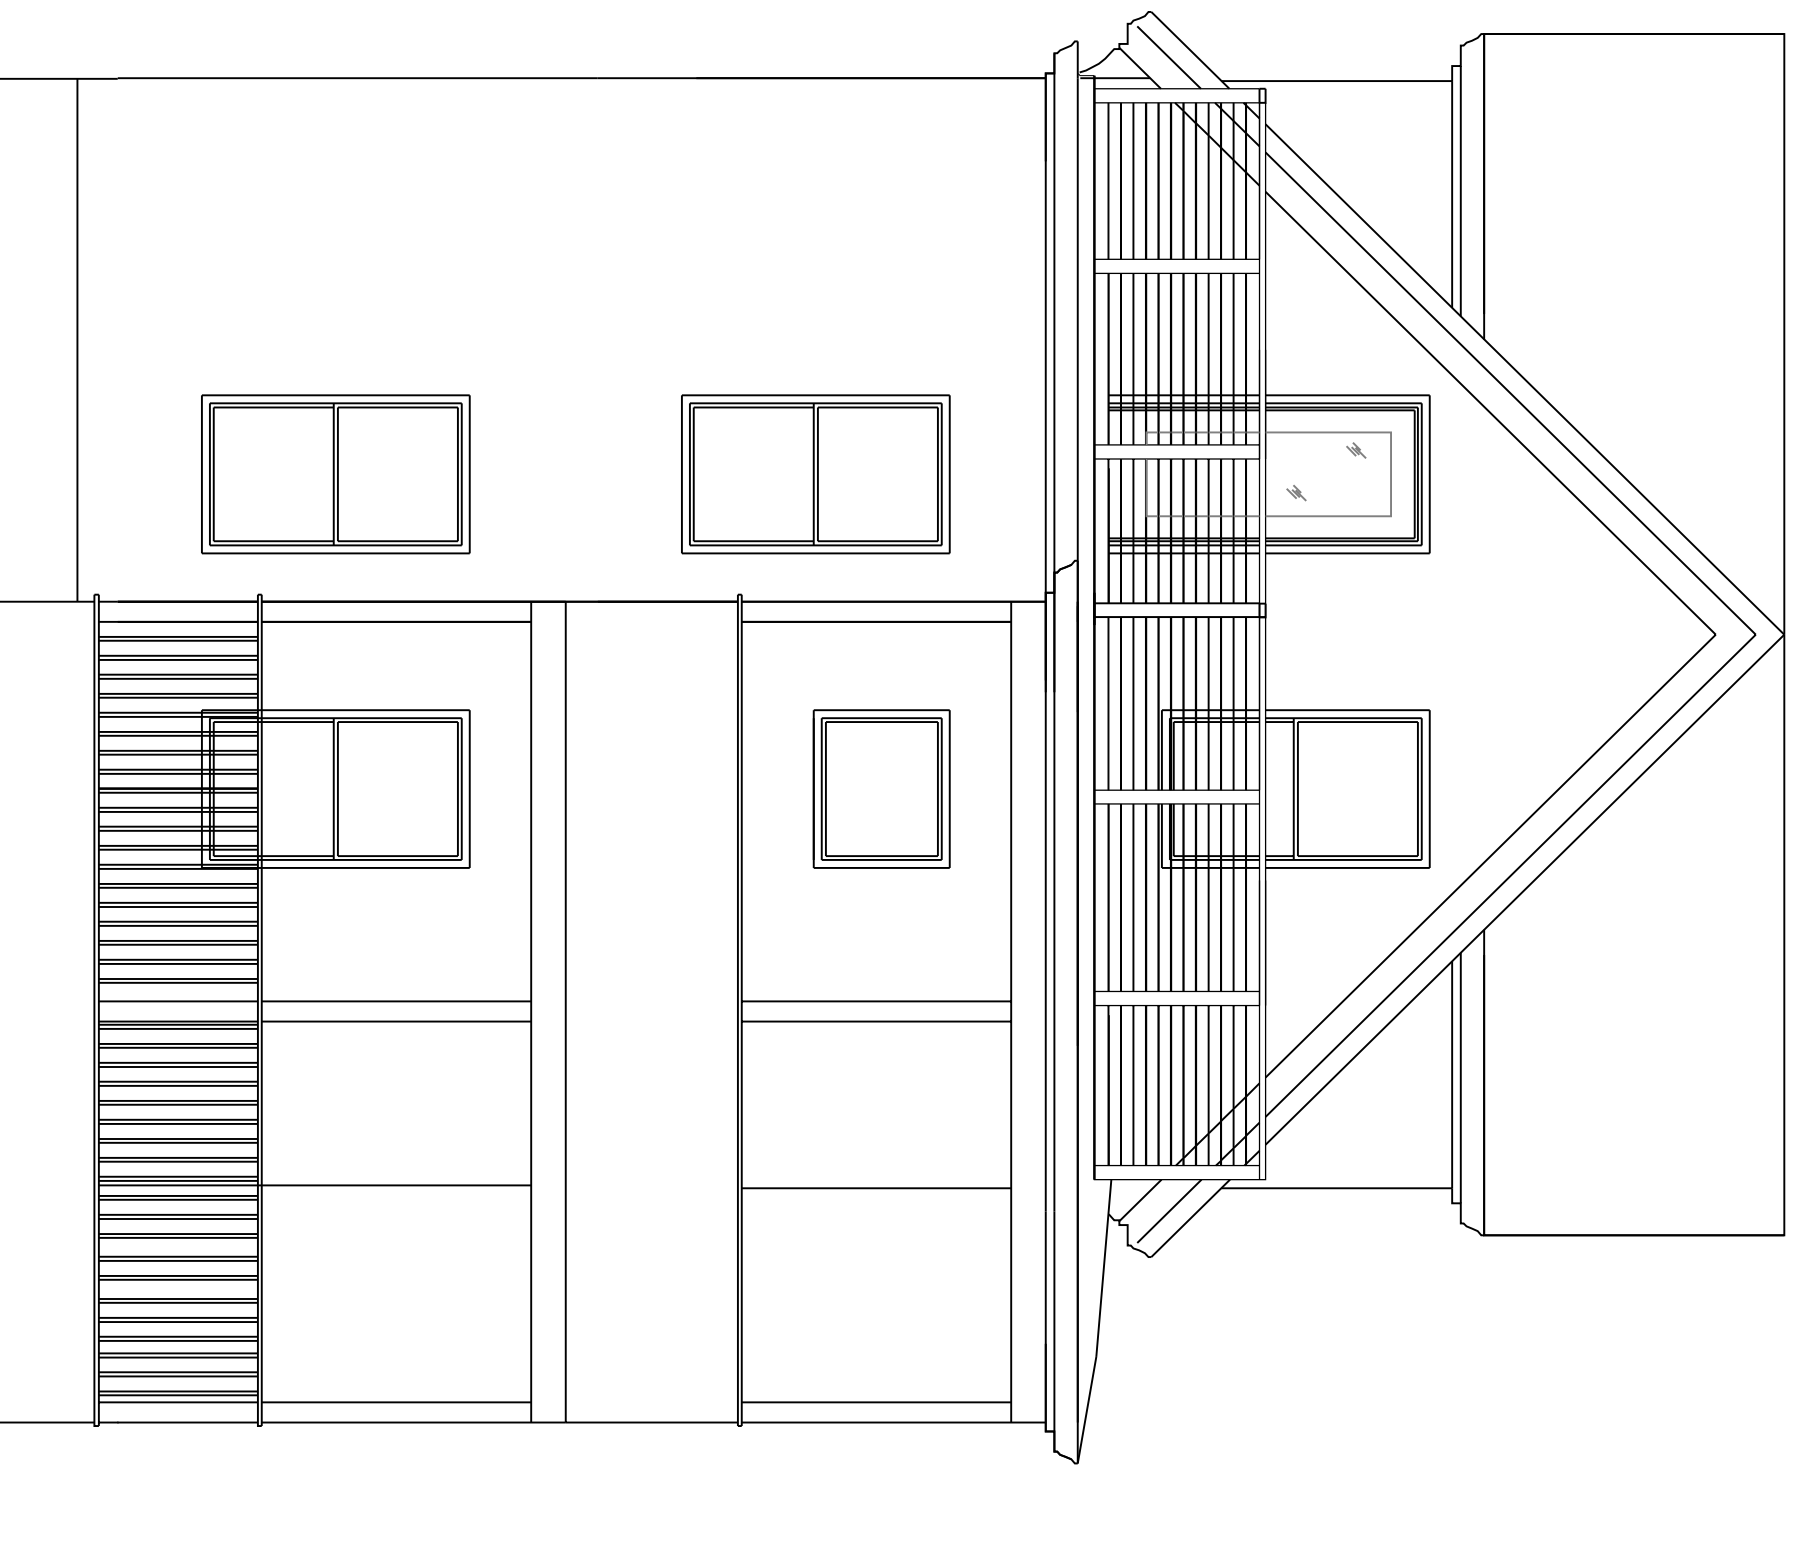

4 WEST ELEVATION  
1/4" = 1'-0"

SCALE: 1/4" = 1'-0"

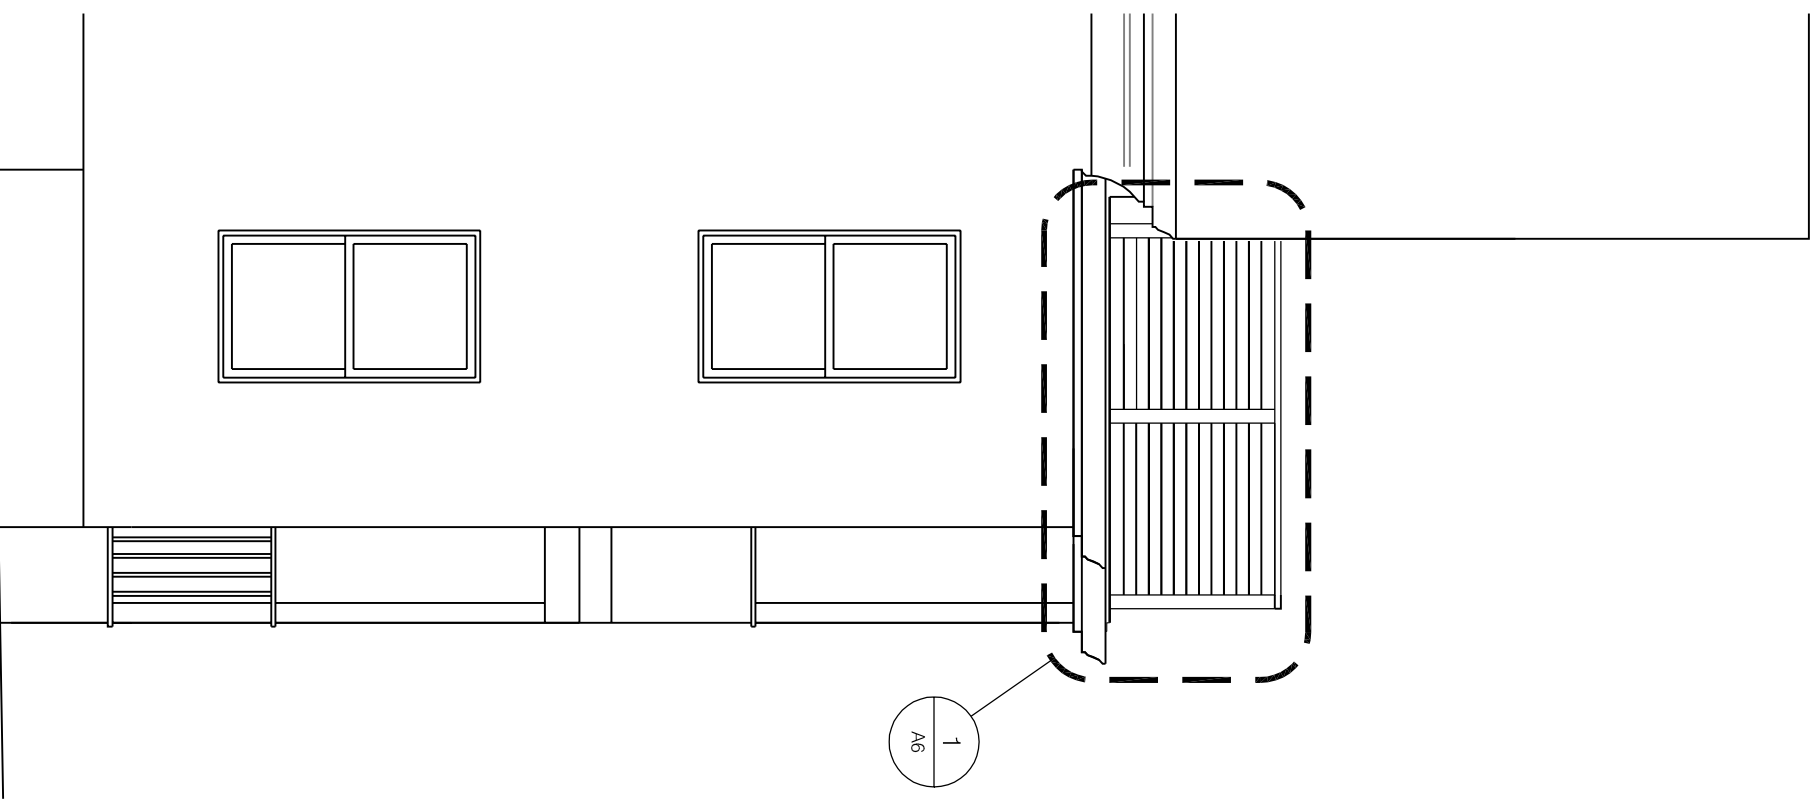

3 NORTH ELEVATION  
1/4" = 1'-0"

PROPOSED ELEVATIONS

KNOX

DATE: 3.31.2016
DRAWN BY: BB

A5