


PROSPECT





DESIGN

58 FORE ST., PORTLAND, ME
www.prospectdesign.me
T. 207-749-7400

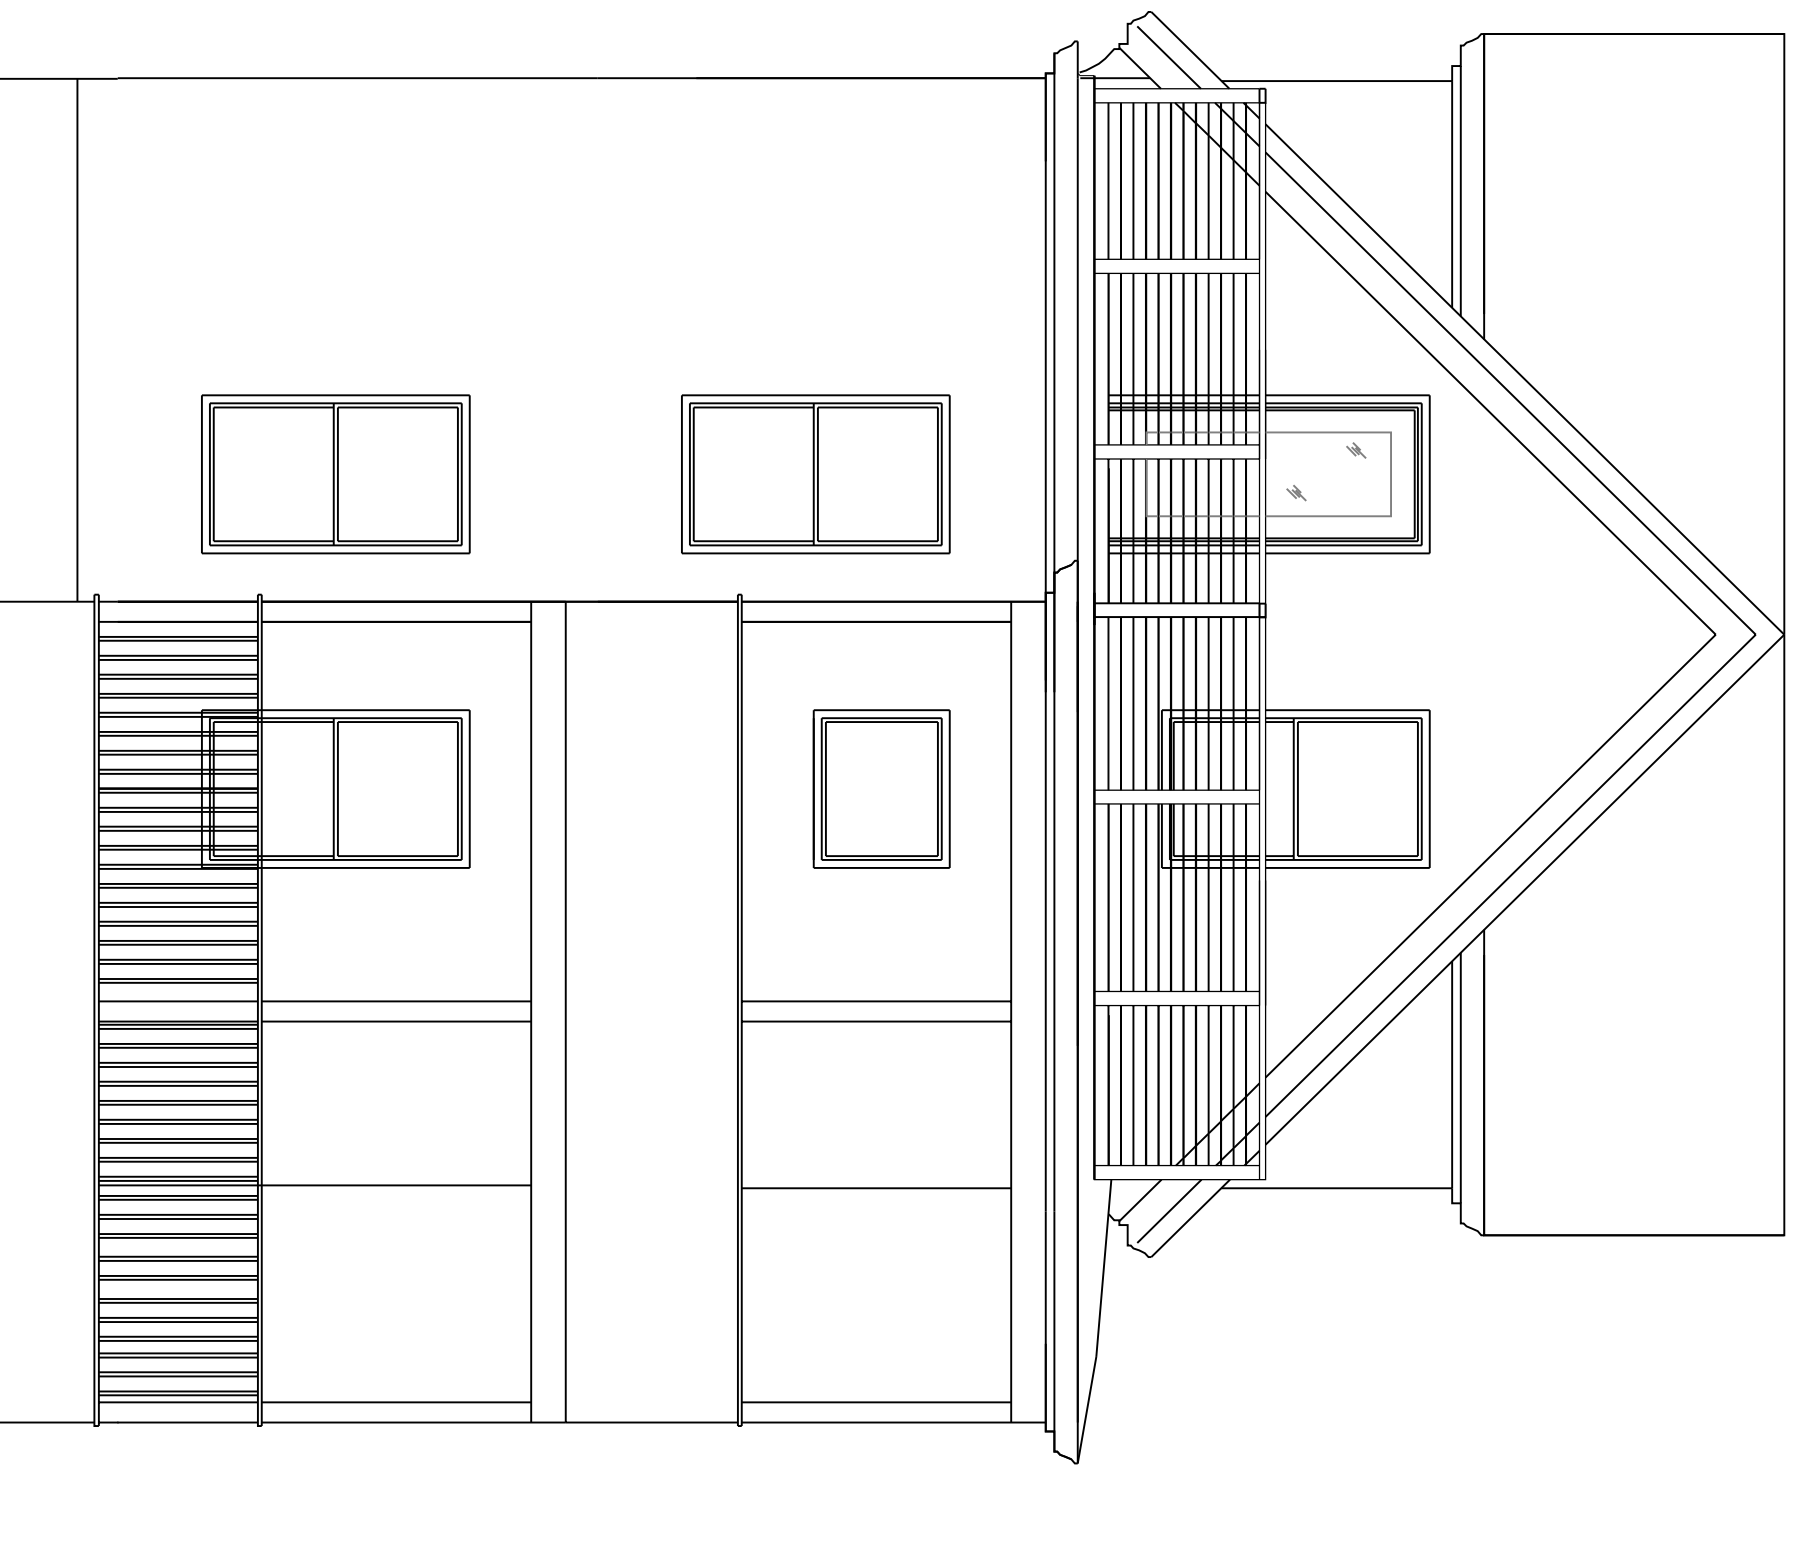

4 WEST ELEVATION
1/4" = 1'-0"

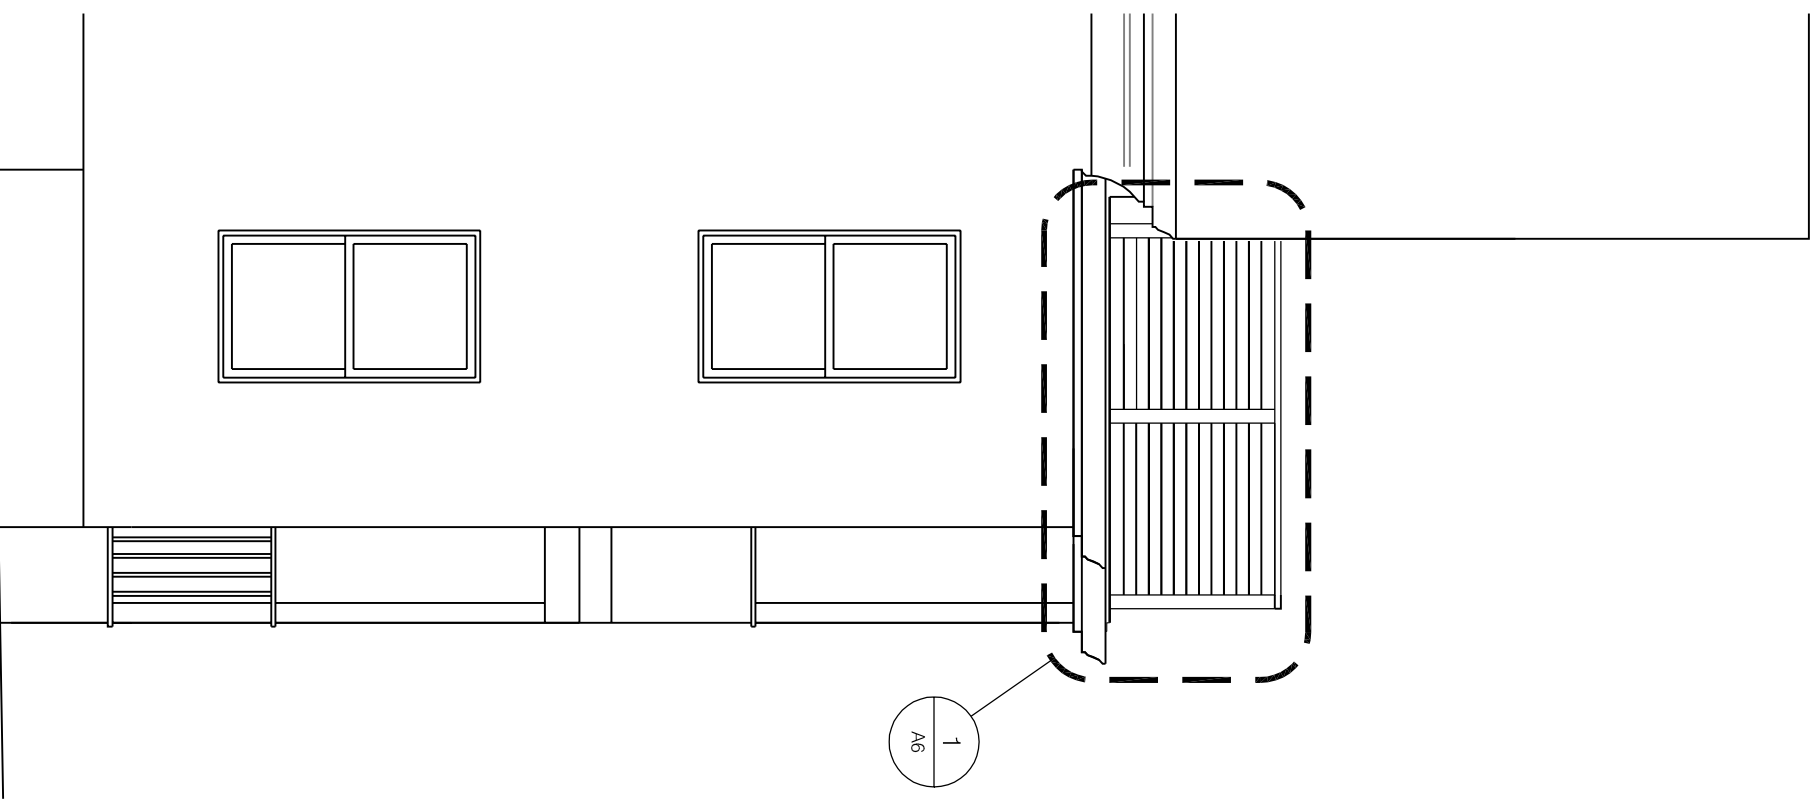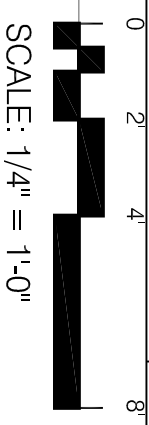

3 NORTH ELEVATION
1/4" = 1'-0"

1
A6

PROPOSED ELEVATIONS

KNOX

DATE: 5.18.2017
DRAWN BY: BB

A5