



3 NORTH ELEVATION
1/8" = 1'-0"

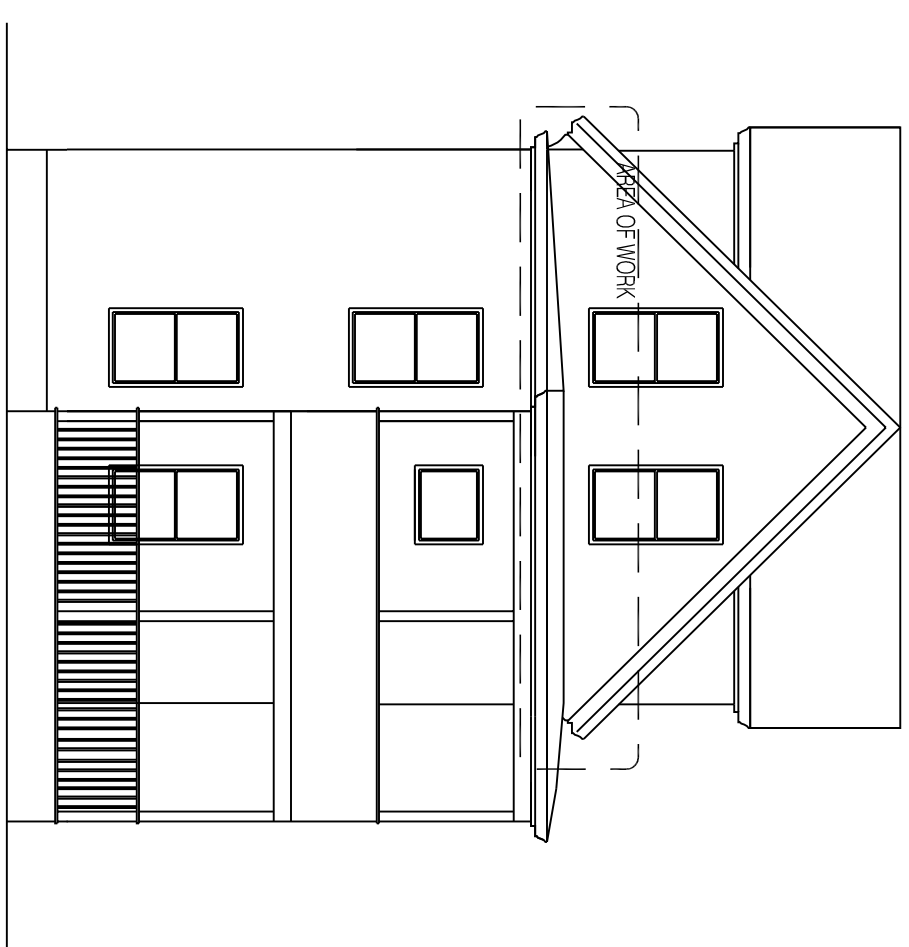

4 WESTERN ELEVATION
1/8" = 1'-0"

PROSPECT

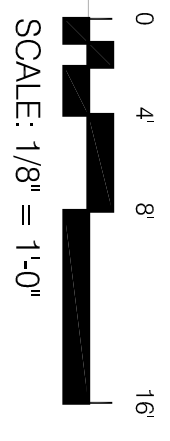

DESIGN

58 FORE ST., PORTLAND, ME
www.prospectdesign.me
T: 207-749-7400

EXISTING ELEVATIONS

KNOX

DATE:	3.31.2016
DRAWN BY:	BB

A4