



1
A4 NORTH ELEVATION
SCALE: 1/4" = 1'-0"



2
A4 EAST ELEVATION
SCALE: 1/4" = 1'-0"

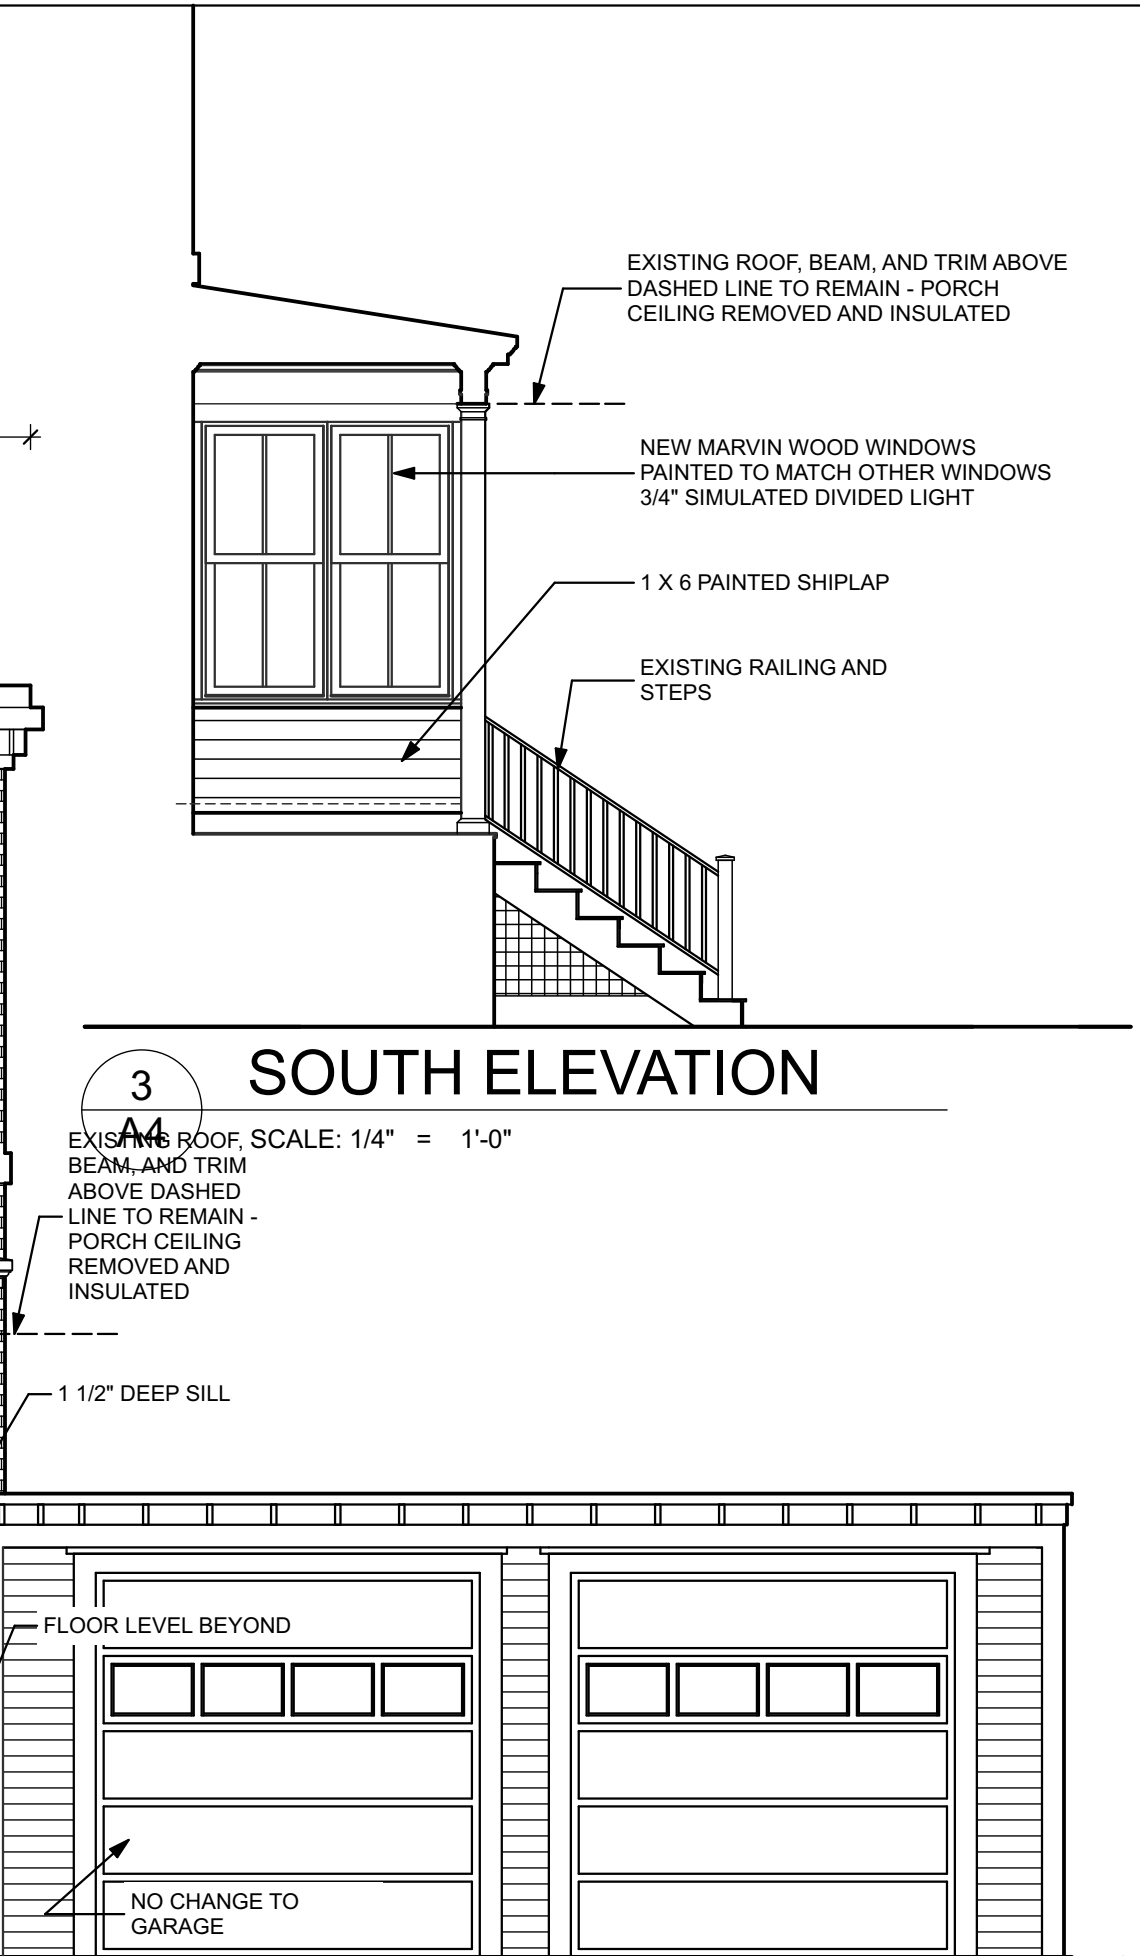

3
A4 SOUTH ELEVATION
SCALE: 1/4" = 1'-0"

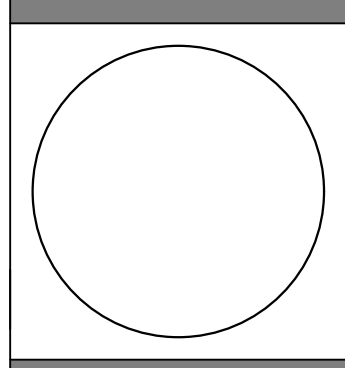

CONSTRUCTION SET

MARK	DATE	DESCRIPTION

DATE: 5.21.14
CHECKED BY: JW
DRAWN BY: JP
JOB: 13-CSP
SHEET TITLE:
EXTERIOR ELEVATIONS
DOOR SCHEDULE
WINDOW SCHEDULE