



1 SECOND FLOOR PLAN
 A1.3 Scale: 1/4" = 1'-0"
 DASHED LINE DENOTES CONDOMINIUM UNIT LIMITS
 INDIVIDUAL ROOM DIMENSIONS SHOWN ARE TO FACE OF FINISH, TOLERANCE TO ±1/2"

AREA UNIT 3 - 41,405 SF.
 AREA UNIT 4 - 41,406 SF.
 GROSS FLOOR AREA - 82,812 SF.

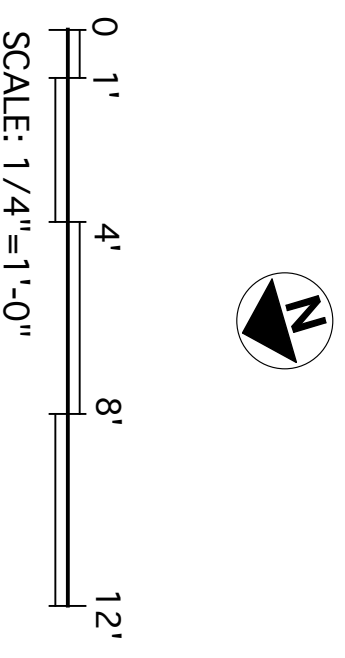

DRAWING NO.
A1.3
 SECOND FLOOR PLAN

© 2002 HKTA / architects, inc.
 DATE: 1-28-02
 REVISIONS:

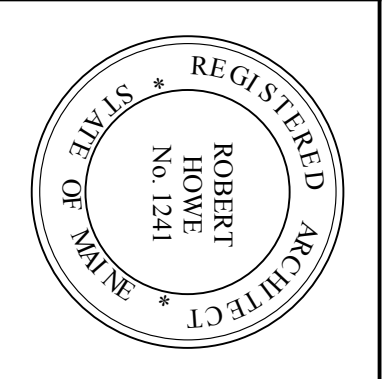

THIRD VAUGHAN CONDOMINIUM
 J.B. BROWN & SONS
 217-219 Vaughan Street, Portland, Maine

HKTA / architects, inc.
 4 Milk Street
 Portland, Maine 04101
HKTA / architects
 phone: 207.774.6016
 fax: 207.774.9128
 e-mail: hkta@aol.com