



33 2nd Floor Plan
Scale : 1/4" = 1'-0"

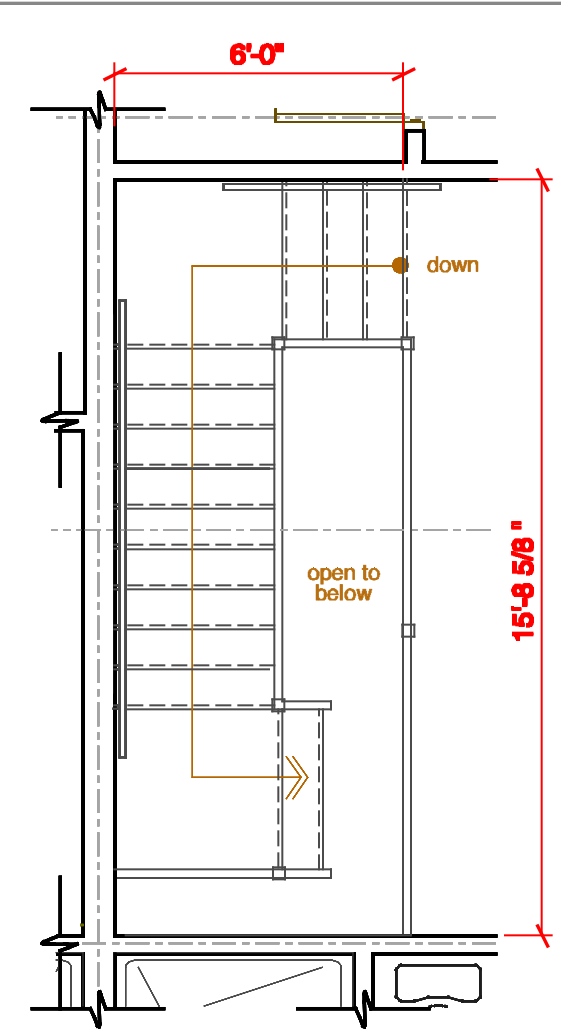


32 3rd Floor Plan
Scale : 1/4" = 1'-0"

Apt. #3 Stair

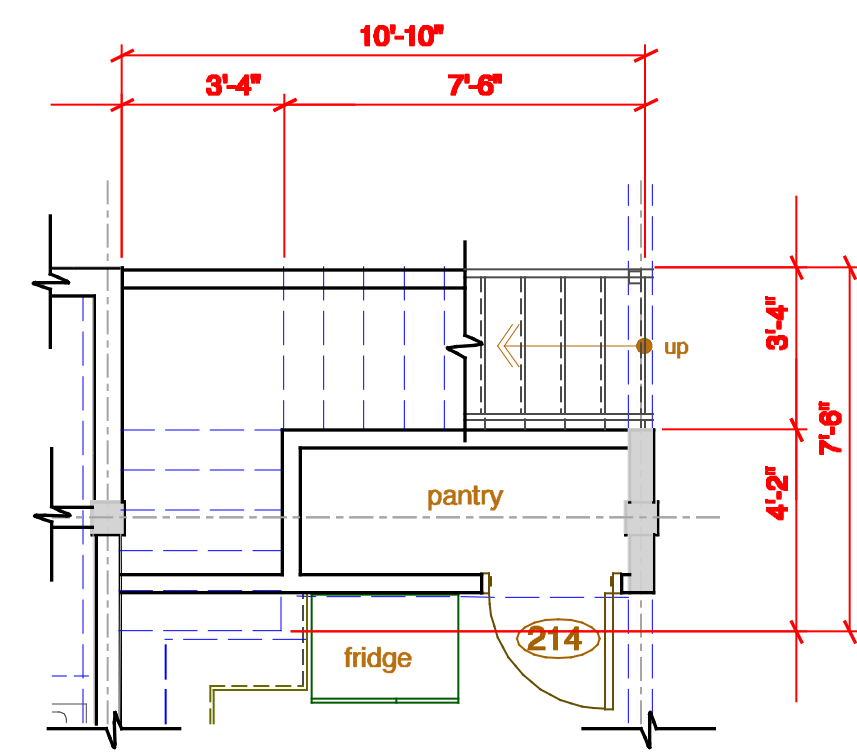


23 2nd Floor Plan
Scale : 1/4" = 1'-0"

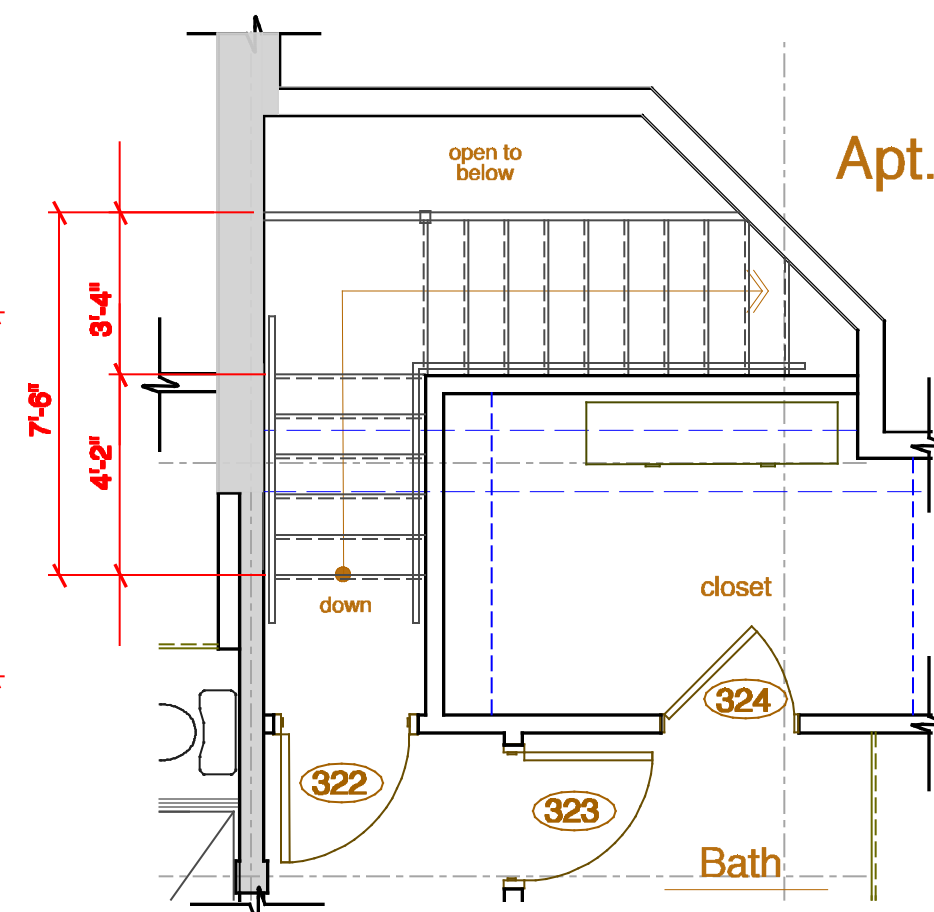


22 3rd Floor Plan
Scale : 1/4" = 1'-0"


Apt. #2 Stair

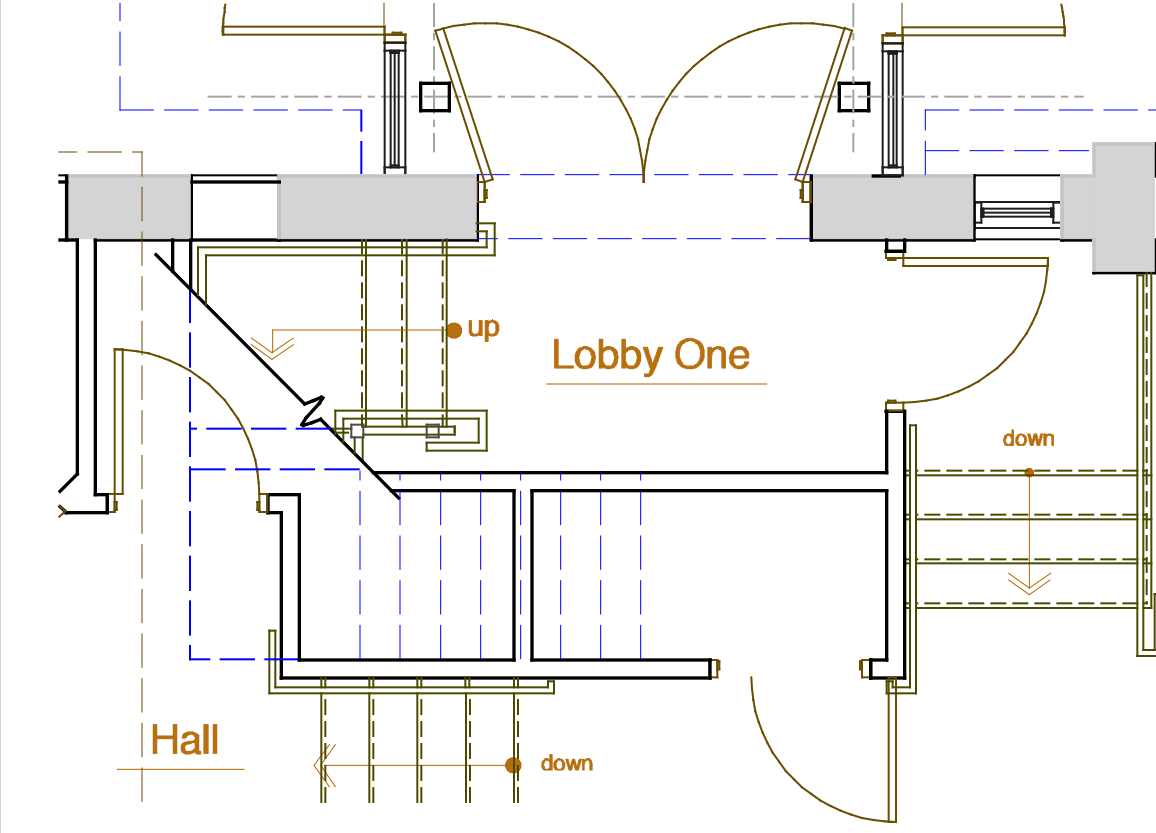


12 1st Floor Plan
Scale : 1/4" = 1'-0"

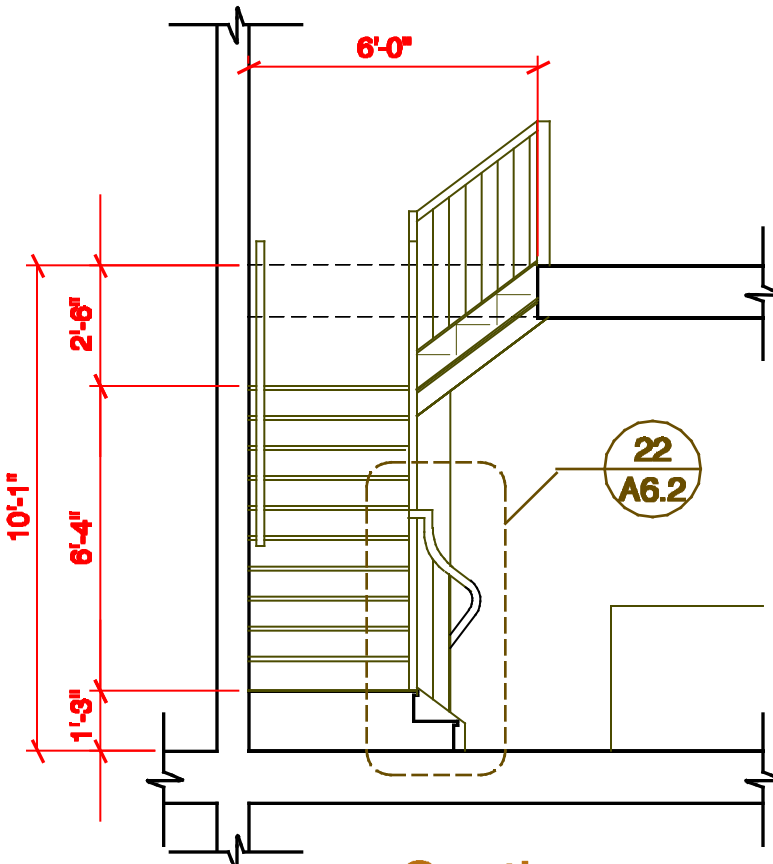


31 Section
Scale : 1/4" = 1'-0"

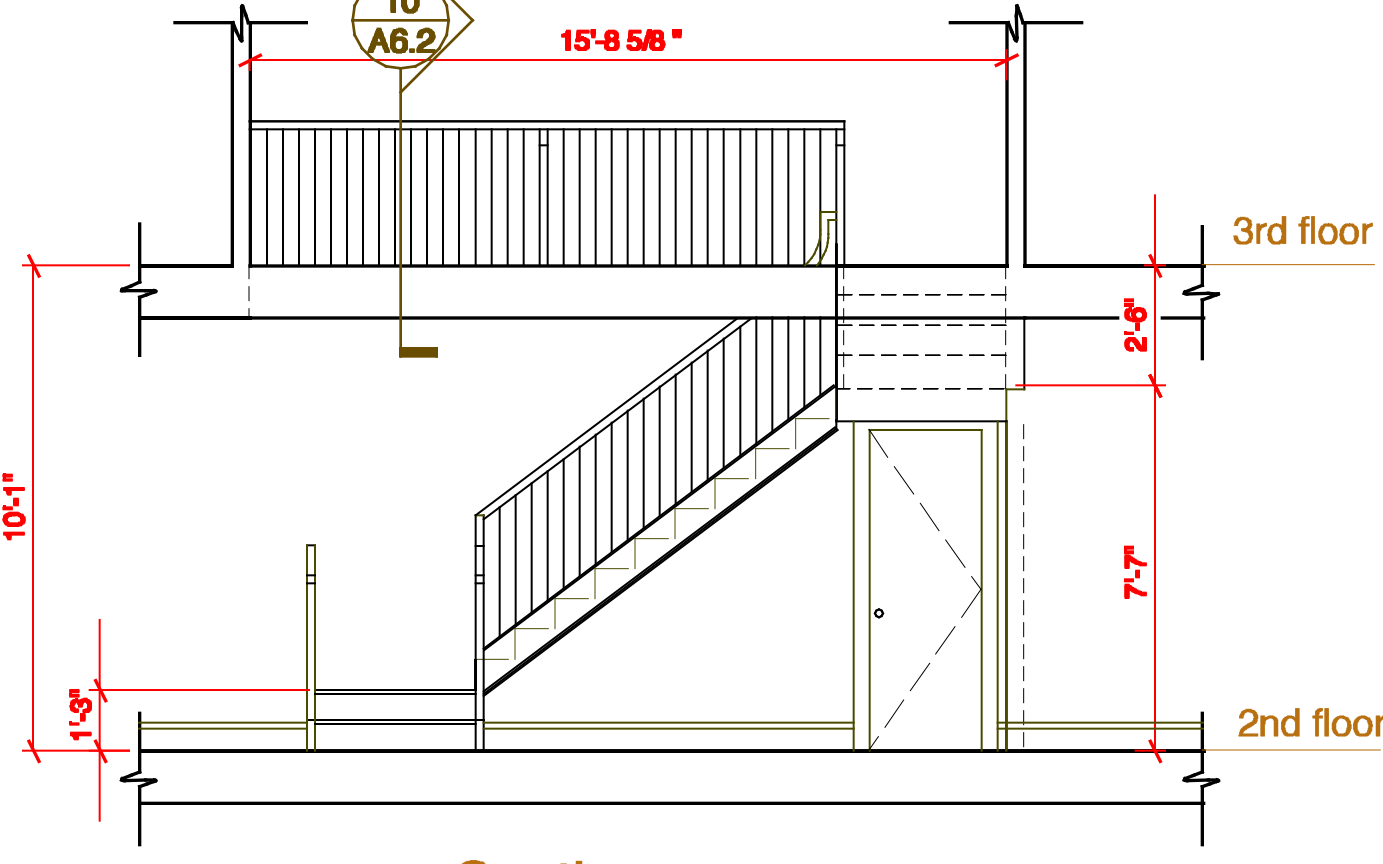


30 Section
Scale : 1/4" = 1'-0"

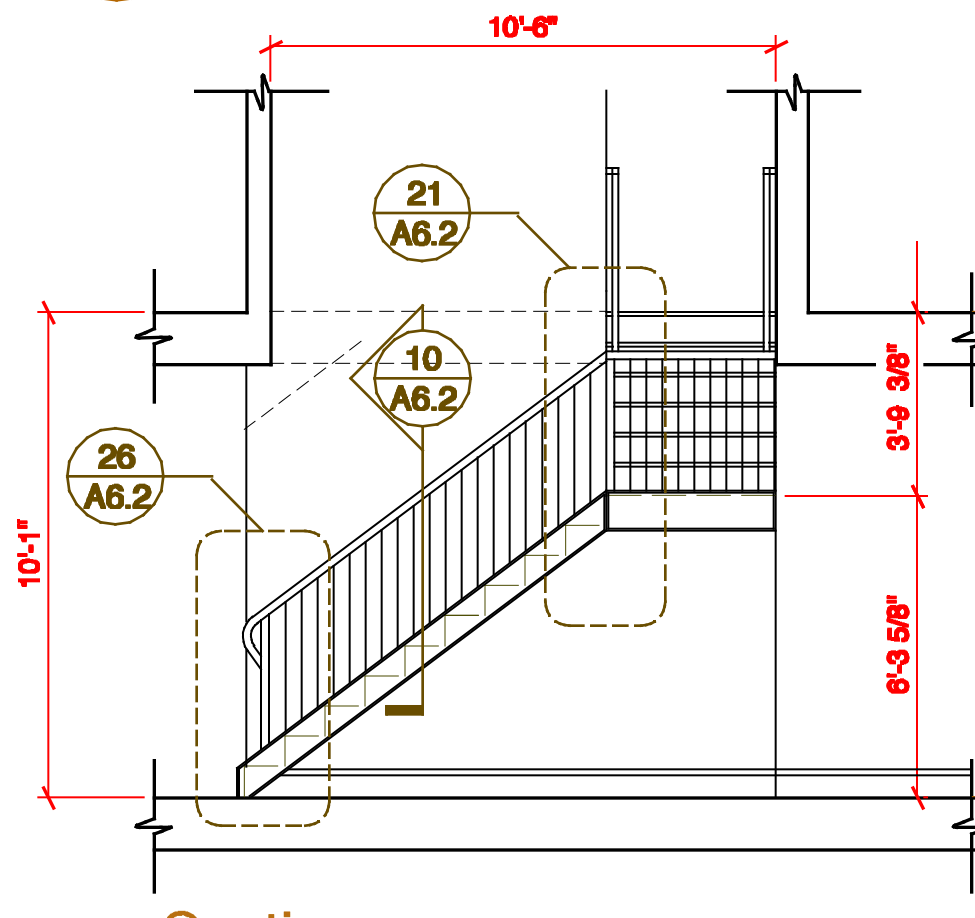


21 Section
Scale : 1/4" = 1'-0"

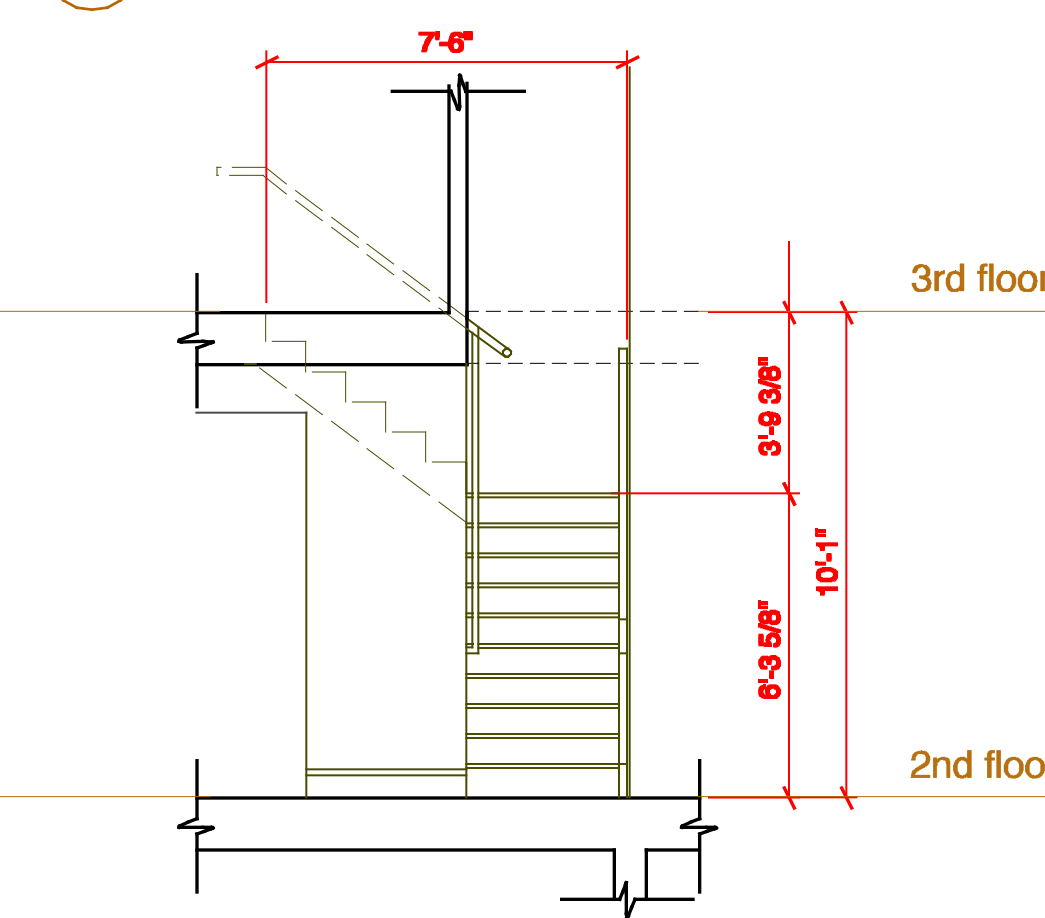


20 Section
Scale : 1/4" = 1'-0"

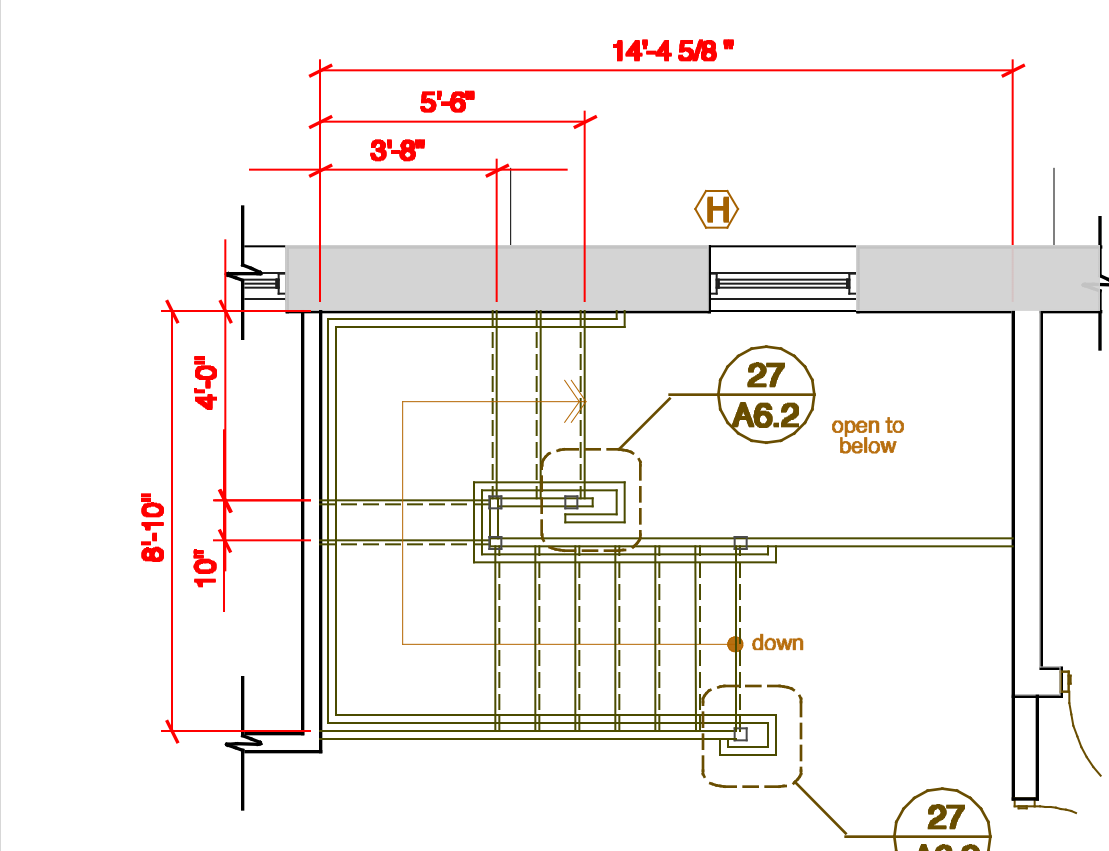

11 2nd Floor Plan
Scale : 1/4" = 1'-0"

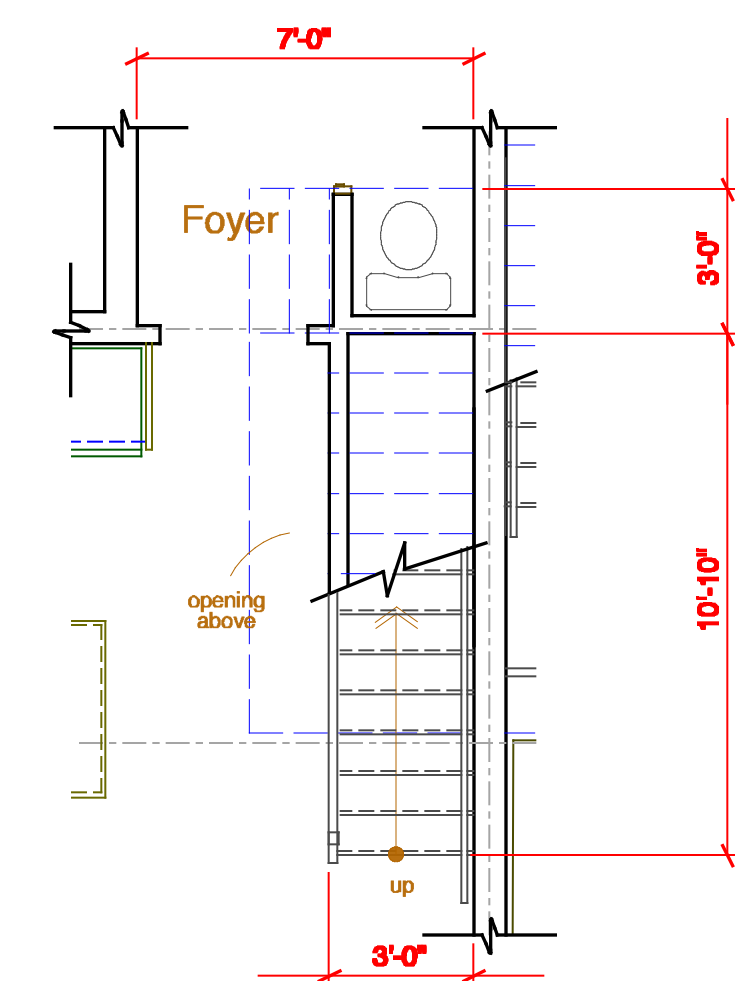


43 2nd Floor Plan
Scale : 1/4" = 1'-0"

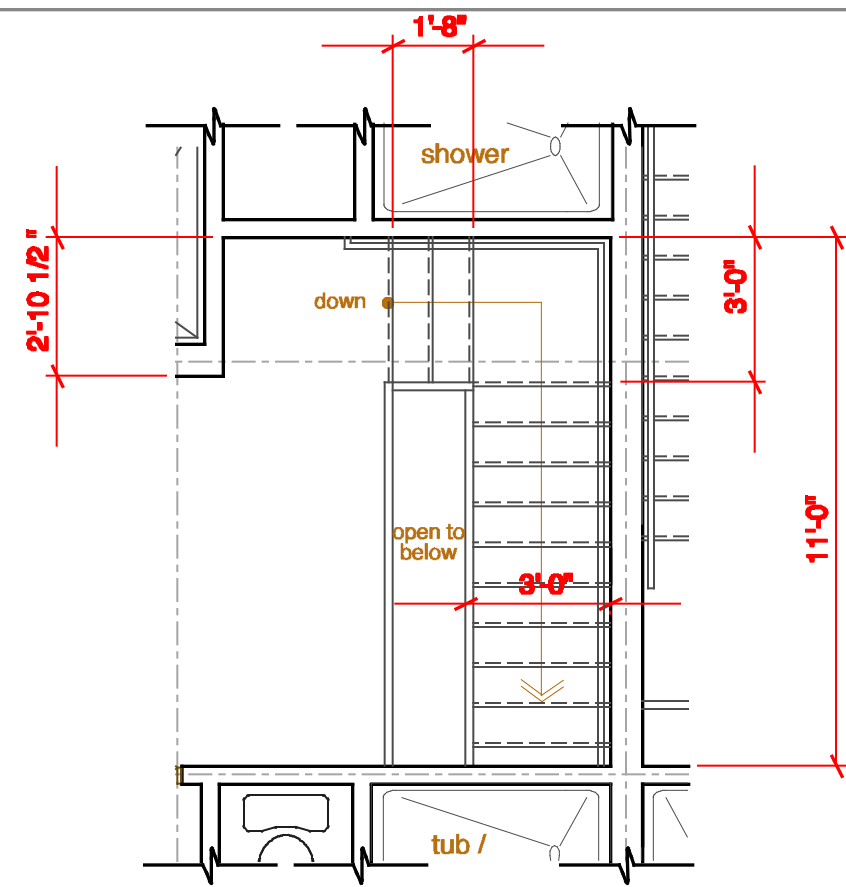


42 3rd Floor Plan
Scale : 1/4" = 1'-0"

Apt. #4 Stair

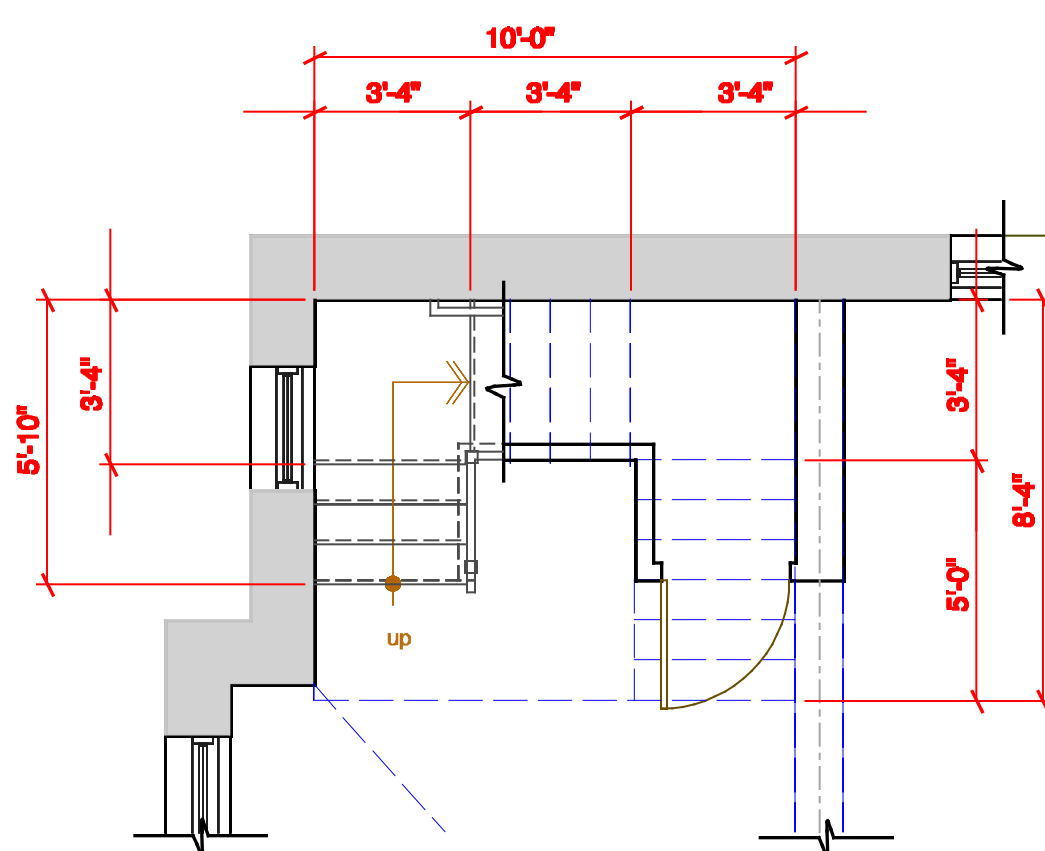


53 2nd Floor Plan
Scale : 1/4" = 1'-0"

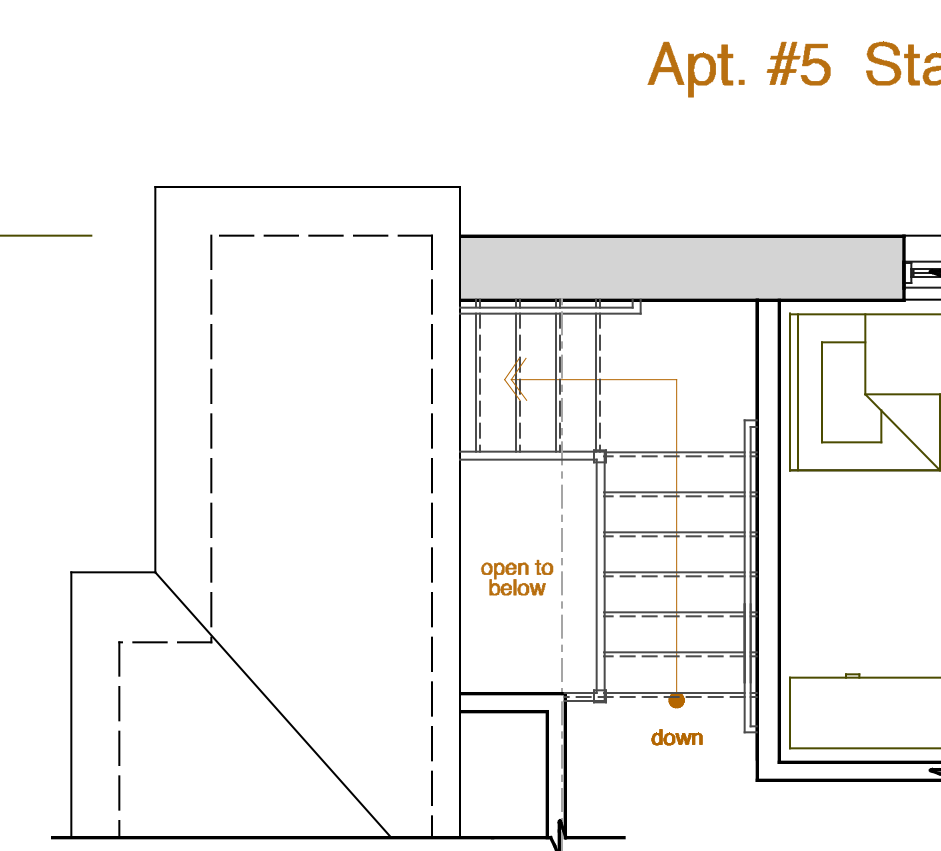


52 3rd Floor Plan
Scale : 1/4" = 1'-0"

Apt. #5 Stair

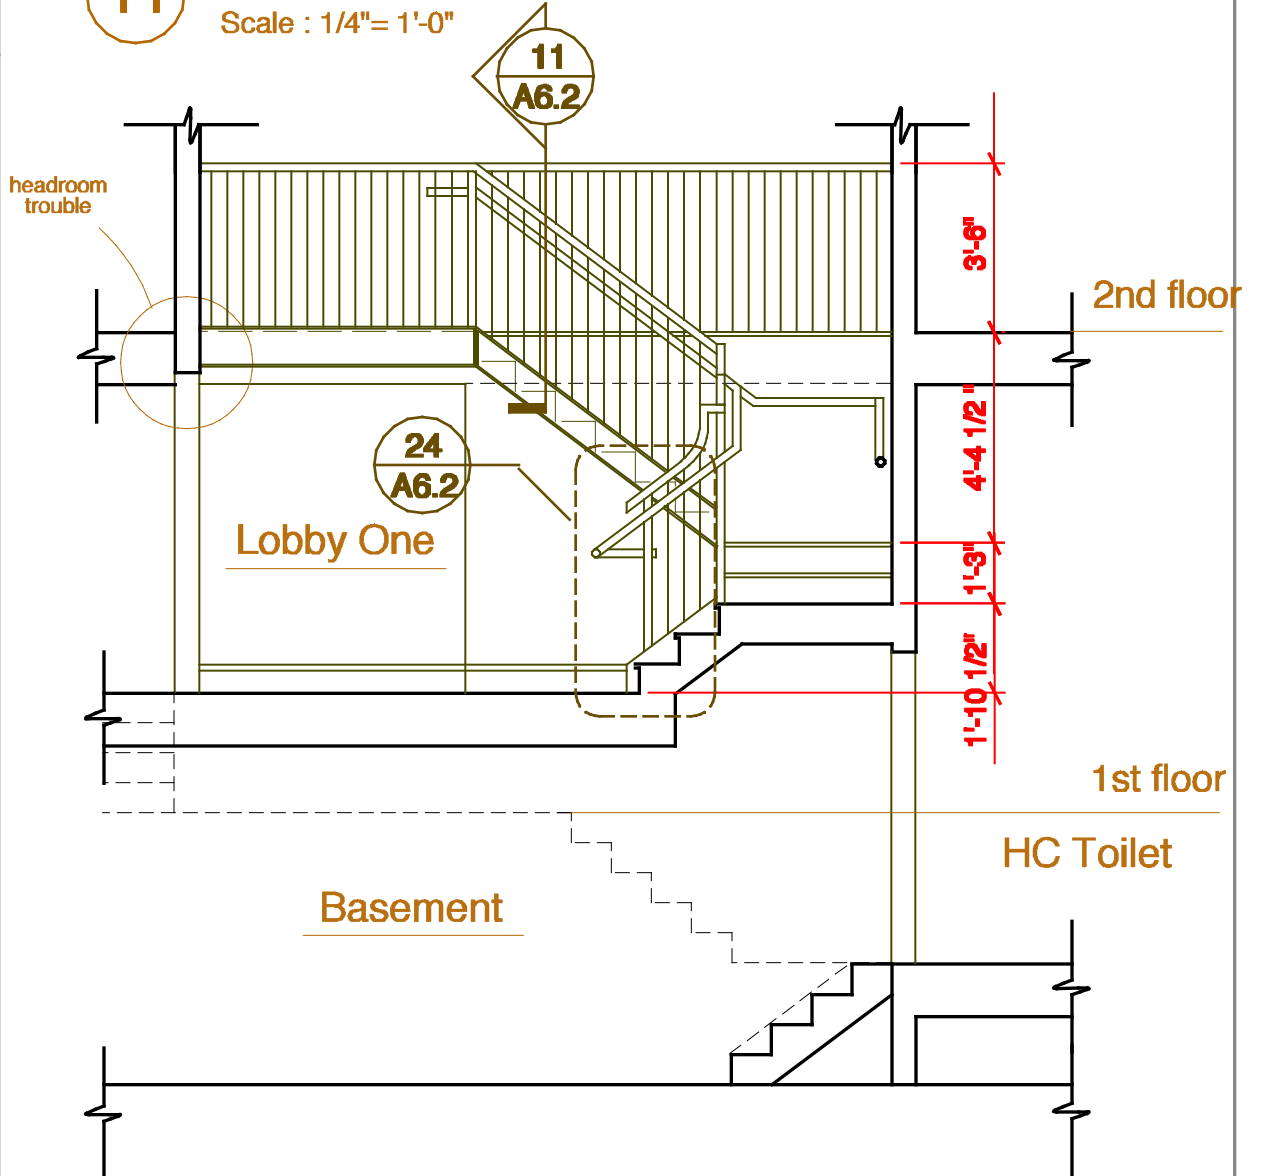


10 Section
Scale : 1/4" = 1'-0"


Atrium Stair

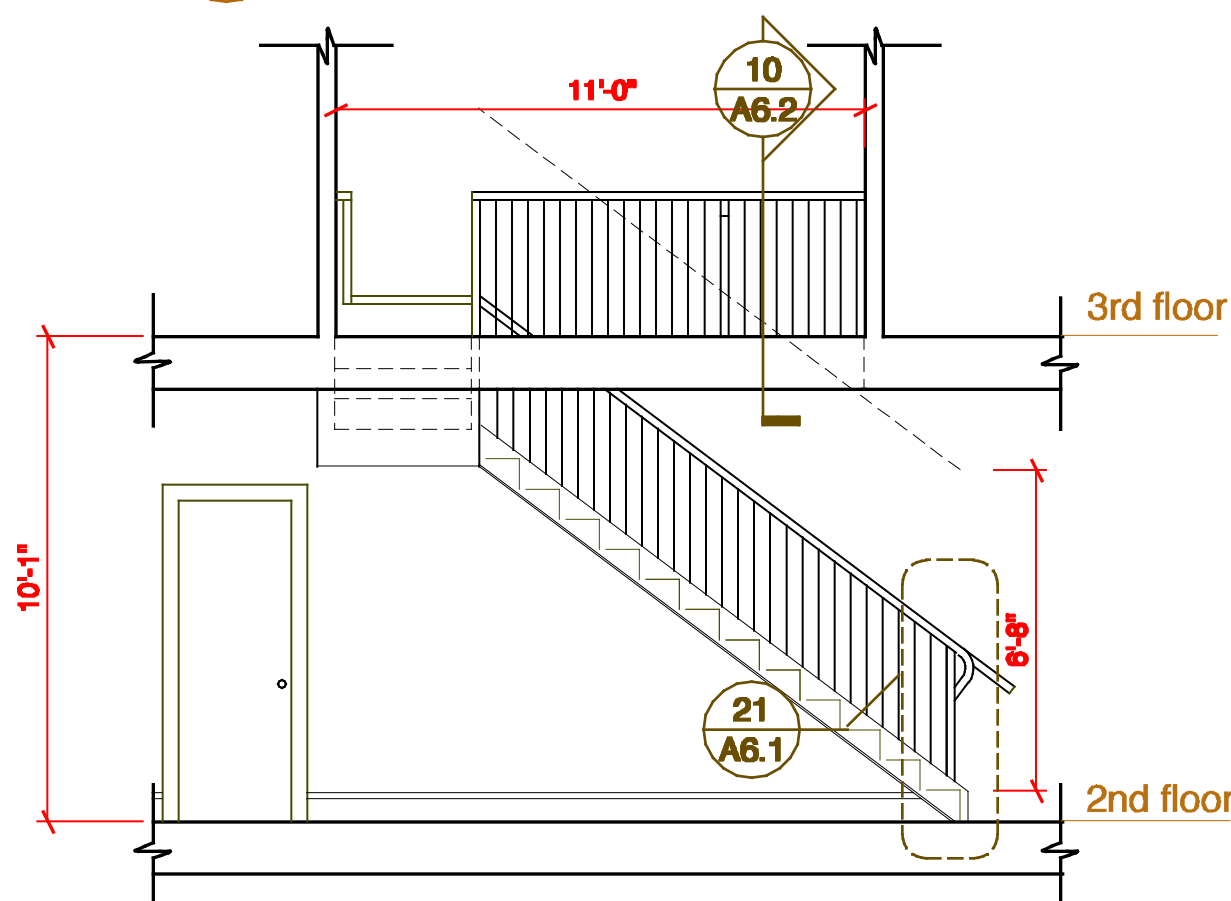


41 Section
Scale : 1/4" = 1'-0"

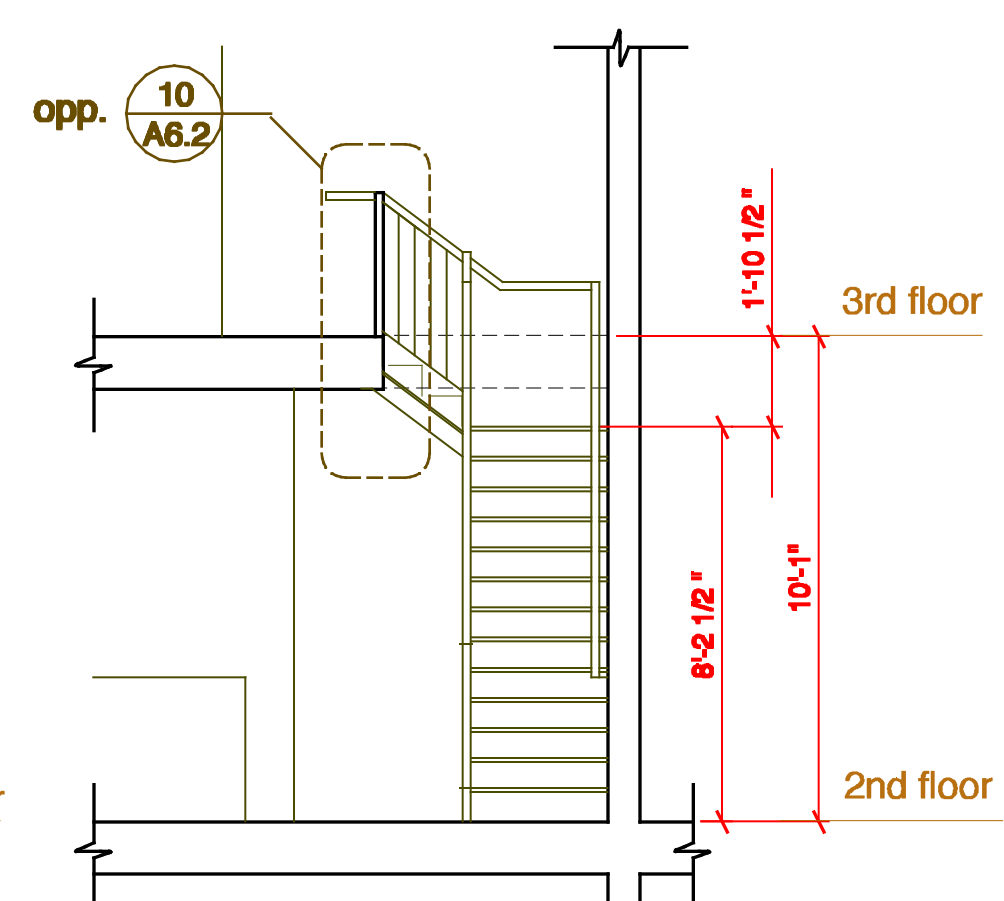

40 Section
Scale : 1/4" = 1'-0"

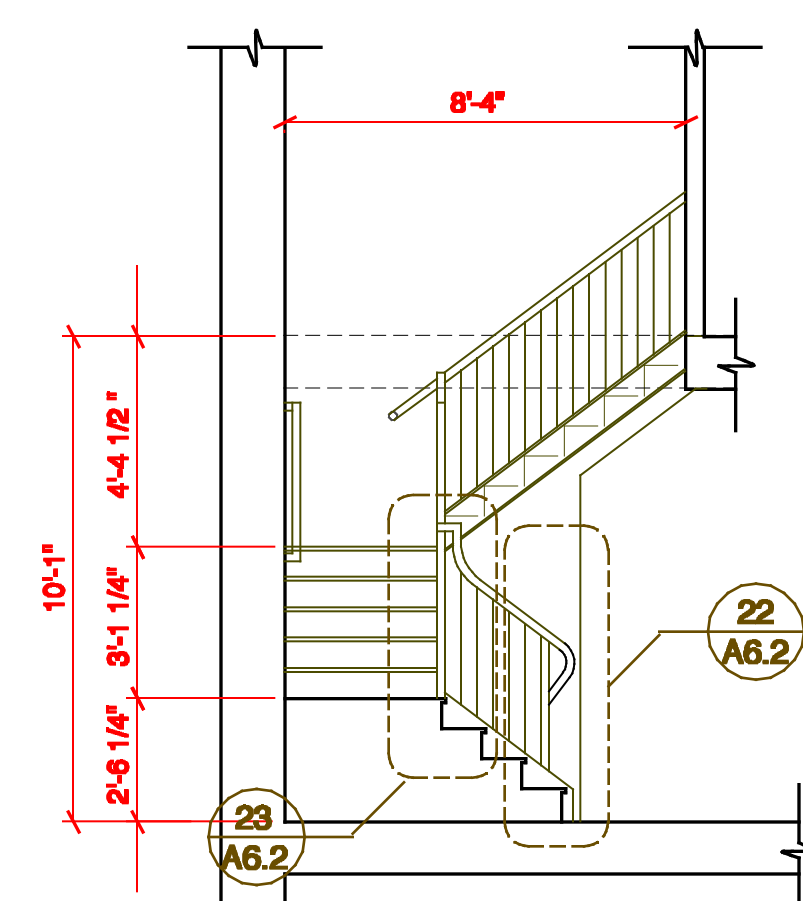

51 Section
Scale : 1/4" = 1'-0"

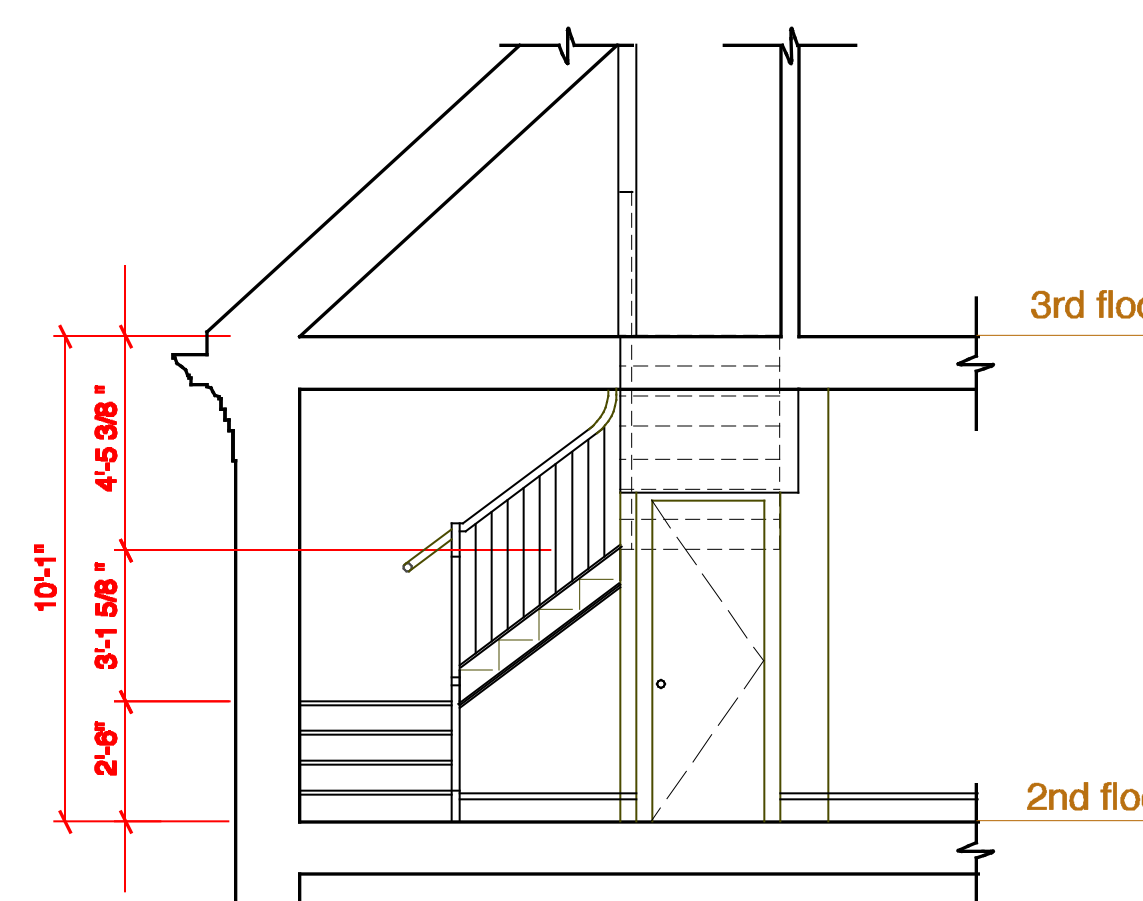

50 Section
Scale : 1/4" = 1'-0"

date

Revisions

project name

plan north

true north

date

scale

project #

drawing title

drawing number

32 Thomas Street Apartments

32 Thomas Street
Portland, Maine

February 22, 2016

1/4" = 1'-0"

2011-018

**Interior Stairs
Plans & Sections**

A601