

**604**

Rating 2 HR  
UL 465  
STC 55  
Jamb TBD

5/8" GWB - Type X  
3 5/8" Mtl Stds @ 16" OC  
SAB  
5/8" GWB - Type X (Type X MR in Bath)

SEE DETAIL CL1, CL3 or CL4 FOR WALL CONST ABOVE CLG

**603**

Rating 2 HR  
UL 465  
STC 55  
Jamb TBD

1/2" GWB - Type X  
3 5/8" Mtl Stds @ 16" OC  
SAB  
1/2" RC-1 Res Chnl  
(2) 1/2" GWB - Type X (Type X MR in Bath)

SEE DETAIL CL1, CL3 or CL4 FOR WALL CONST ABOVE CLG

**602**

Rating 2 HR  
UL 465  
STC 63  
Jamb TBD

1/2" GWB - Type X  
SAB  
2 1/2" Mtl Stds @ 16" OC  
1/2" GWB - Type X  
3 5/8" Mtl Stds @ 16" OC  
SAB  
1/2" RC-1 Res Chnl  
(2) 1/2" GWB - Type X (Type X MR in Bath)

SEE DETAIL CL1, CL3 or CL4 FOR WALL CONST ABOVE CLG

**601**

Rating 3HR  
UL 419  
STC 66  
Jamb TBD

3 Layers 1/2" GWB - Type X (Type X MR in Bath)  
6" Mtl Stds @ 16" OC  
SAB  
1/2" RC-1 Res Chnl  
3 Layers 1/2" GWB - Type X

SEE DETAIL CL1, CL3 or CL4 FOR WALL CONST ABOVE CLG

**103**

Rating NA  
UL N/A  
STC 45  
Jamb

Porcelain tile  
1/2" Cement board  
2 x 4 Studs @ 16" OC  
SAB  
1/2" Cement board  
Porcelain tile

**102**

Rating NA  
UL N/A  
STC 45  
Jamb

5/8" GWB - Type X  
2 x 4 Studs @ 16" OC  
SAB  
1/2" Cement board  
Porcelain tile

**101**

Rating NA  
UL 305  
STC 45  
Jamb

5/8" GWB - Type X  
2 x 4 Studs @ 16" OC  
SAB  
5/8" GWB - Type X



- Partition type designations refer to the following wall construction systems:  
100 Series - 2x4 Wood stud construction  
600 Series - Metal stud construction
- All GWB to be cut to fit around penetrations, pipes, ducts, conduit, cables, etc.  
All penetrations shall be sealed with acoustic sealant, unless noted otherwise.
- All partitions extending to underside of ceiling above shall fully follow the contour of struct.
- All sound insulated partitions shall extend to the underside of structure above, UNO
- All sound insulated partitions shall be sealed with acoustic sealant under the shoe, head, and jamb, and at all GWB joints.
- Refer to Room Finish Schedule for wall finish and base information.

**623**

Partition type designation  
NR (not rated), 1HR, 2HR, 3HR as applicable  
Rating  
UL  
STC  
Jamb

Partition type designation  
UL design number. See Fire Rating notes this sheet.  
STC design value for partition as applicable  
Jamb detail reference for this partition type

**Partition Notes / Legend**

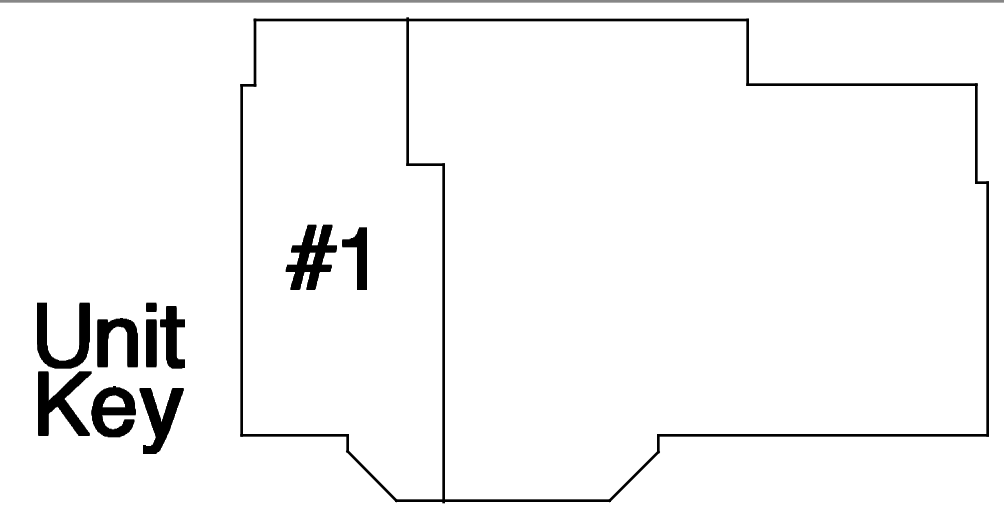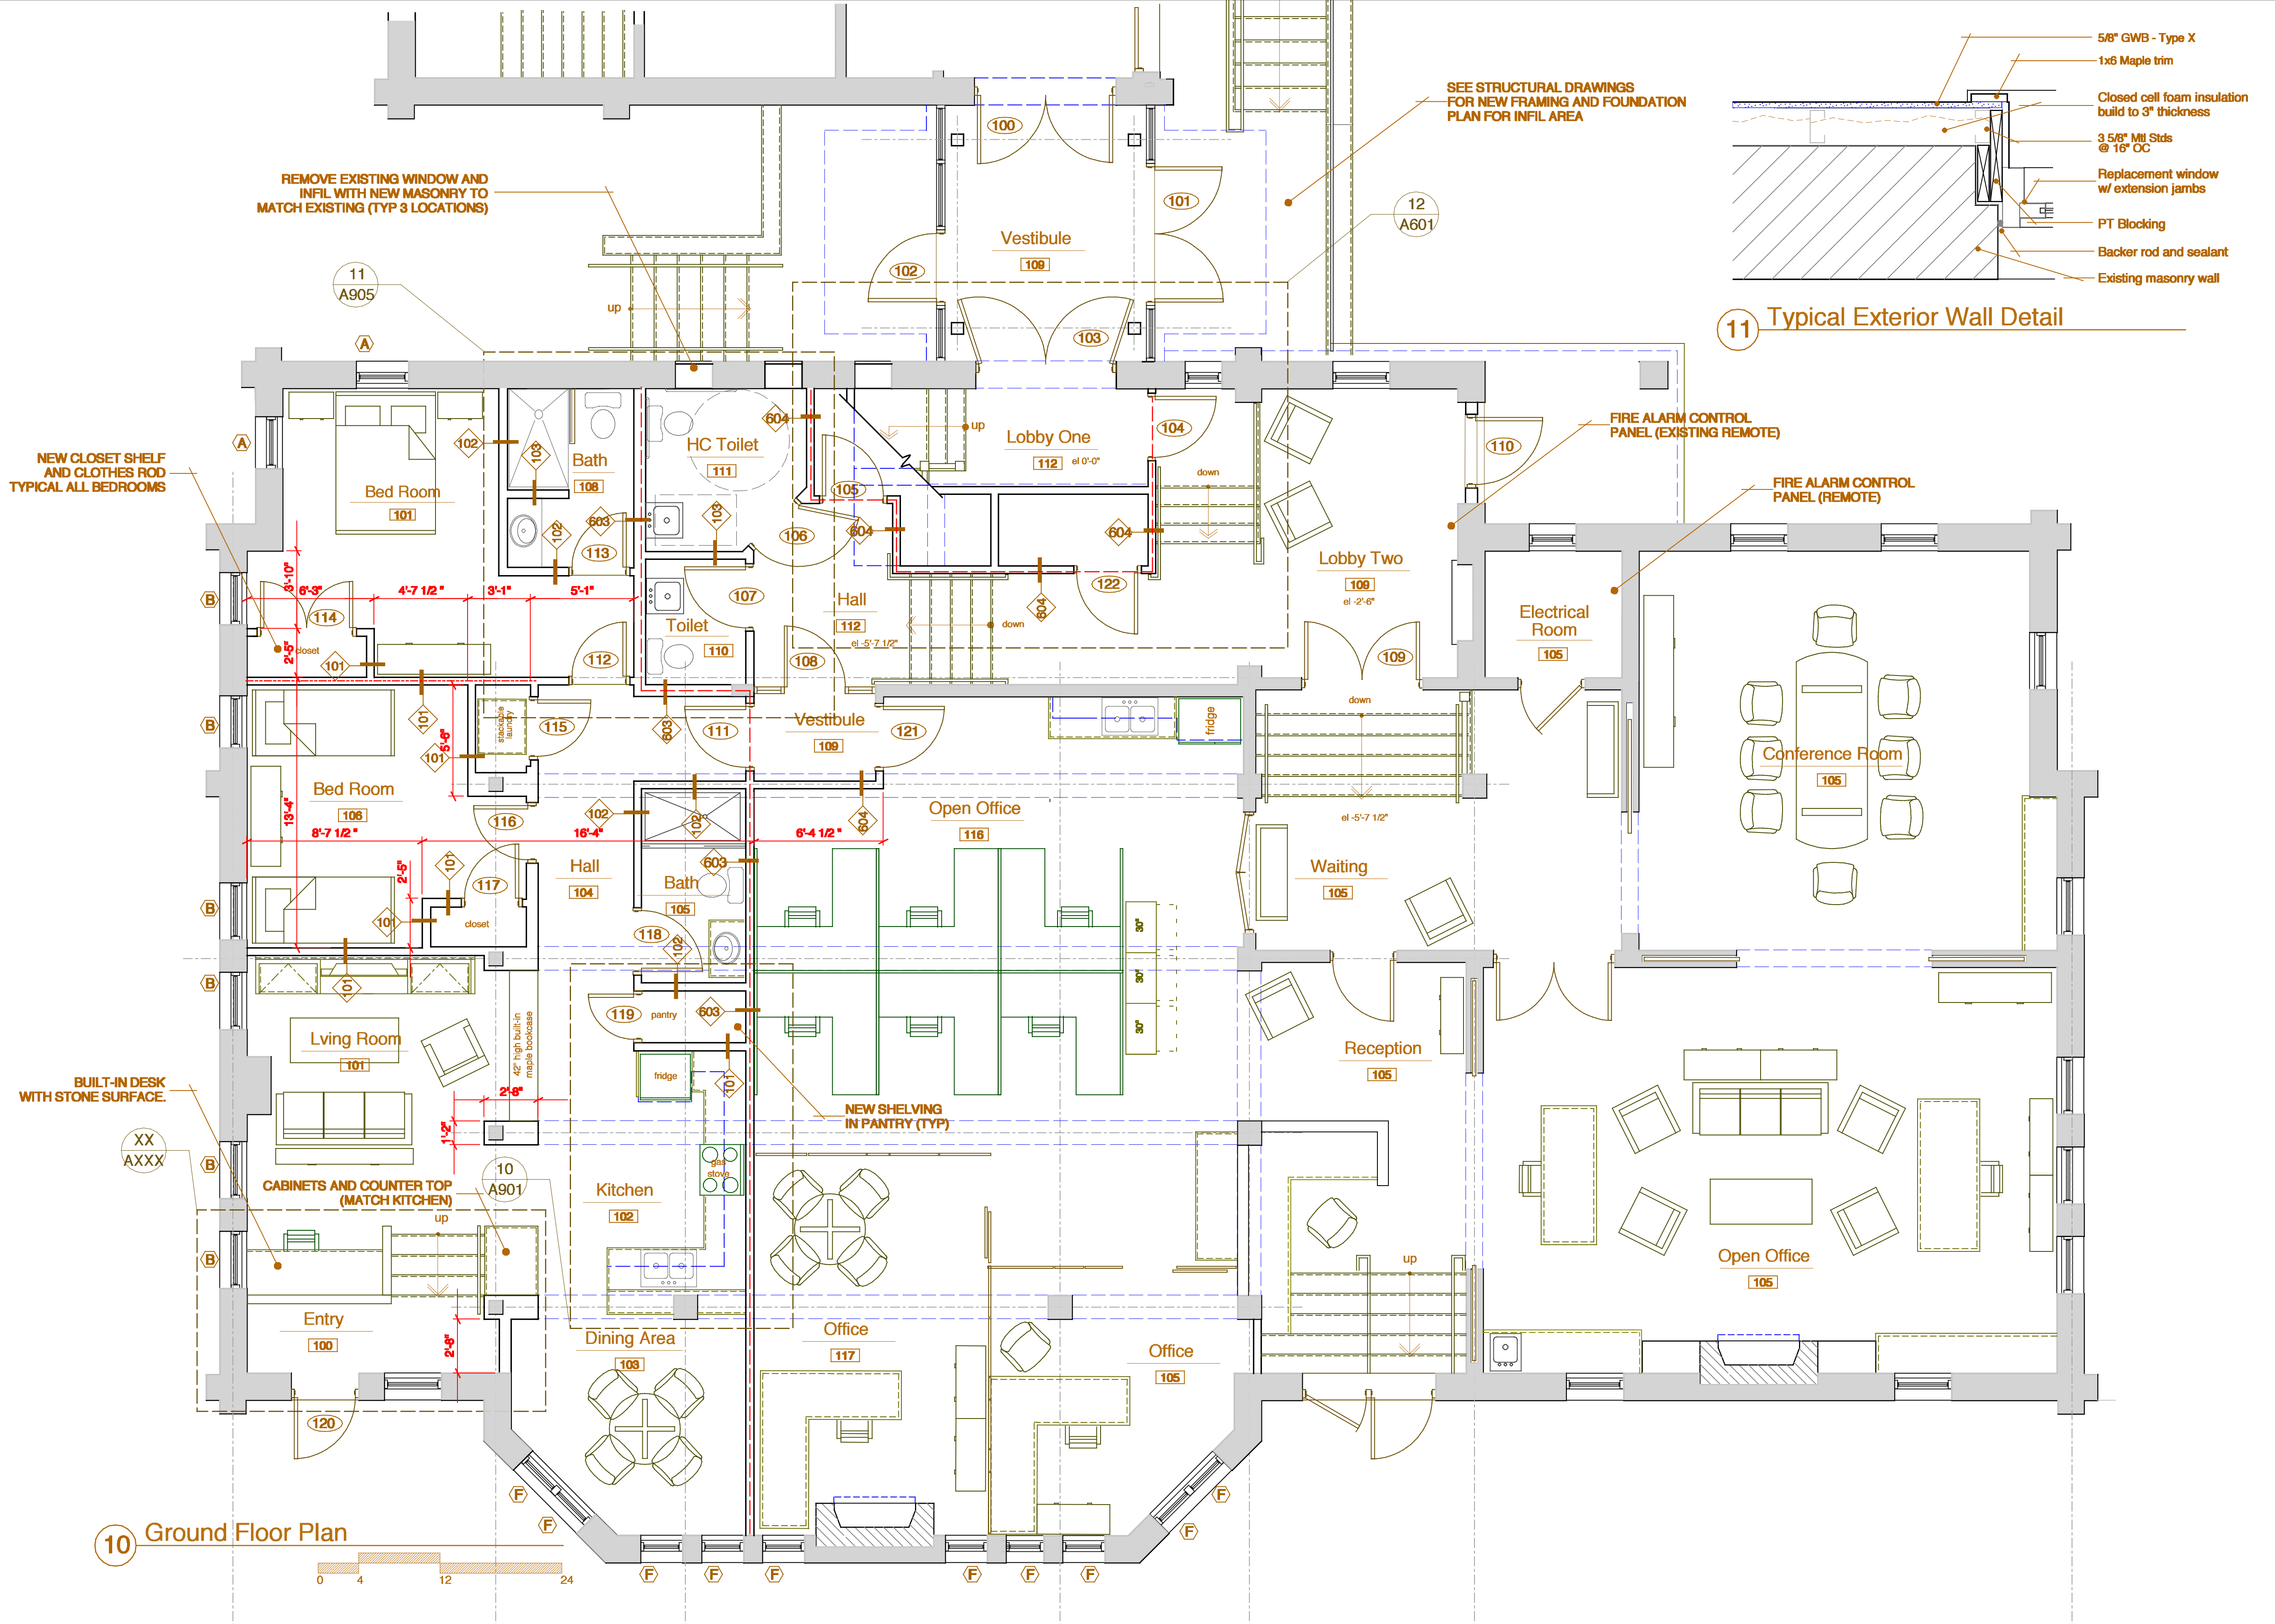

project name  
**32 Thomas Street Apartments**

project location  
32 Thomas Street  
Portland Maine 04101

Revisions	date
Issued for Pricing	02/29/2016
Issued for Permit	02/22/2016

date February 29, 2016  
scale 1/4" = 1'-0"  
project # 2011-018  
drawing title **Parish House Ground Floor Plan**  
drawing number **A102**