


**ABBREVIATIONS LEGEND**

RM	REMOVE
RS	RESTORE
CLR	CLEAR

**WALL LEGEND**

	EXISTING WALL
	WALL TO BE REMOVED
	NEW WALL
	1 HOUR FIRE RATING

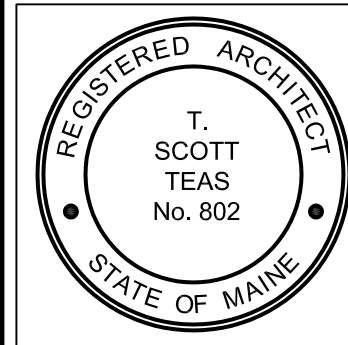

© 2010 TFH ARCHITECTS

**McGRADY / OHANNES  
RESIDENCE**  
THOMAS STREET  
PORTLAND, MAINE

**TFH ARCHITECTS**  
100 COMMERCIAL STREET  
PORTLAND MAINE 04101  
TELEPHONE 207 775 6141  
ARCHITECTURE PLANNING


CONSULTANTS:

REVISIONS:

DATE: 03/01/10  
PROJECT No. 1005  
DRAWN BY: RJS  
CHECKED BY: TST  
SCALE: AS NOTED

SHEET TITLE:  
FLOOR PLAN

**A1.2**

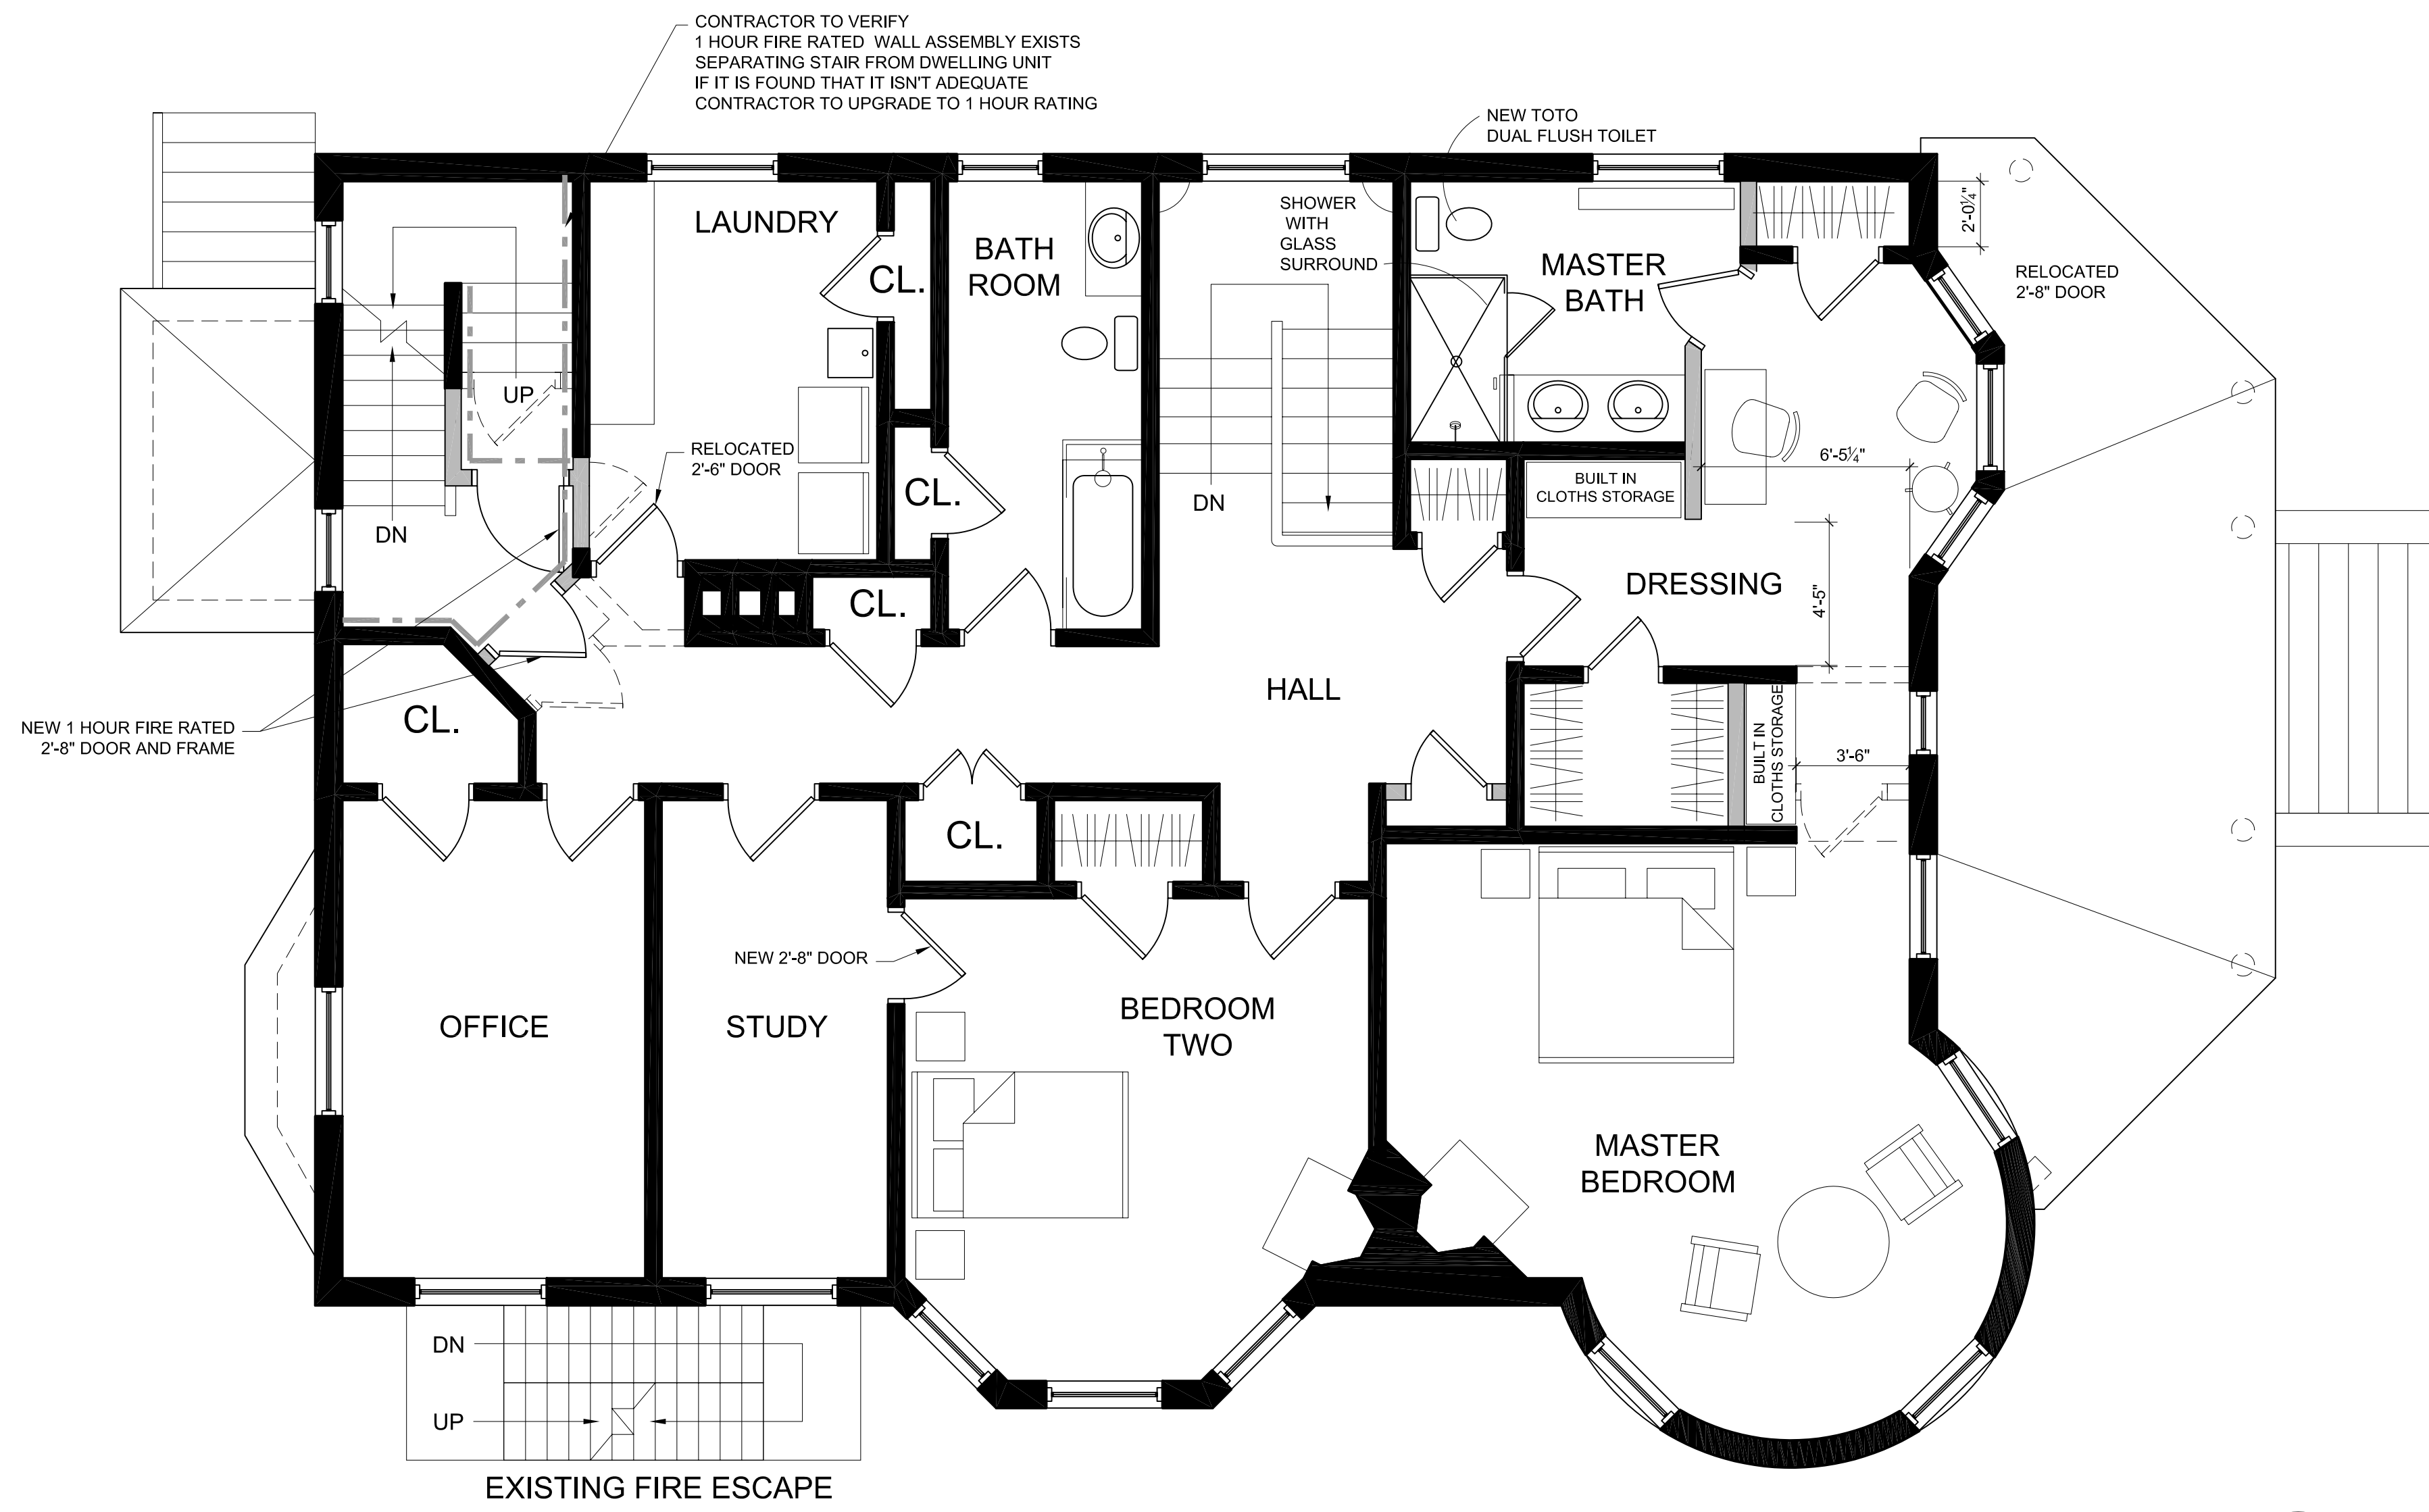

CONTRACTOR TO VERIFY  
1 HOUR FIRE RATED WALL ASSEMBLY EXISTS  
SEPARATING STAIR FROM DWELLING UNIT  
IF IT IS FOUND THAT IT ISN'T ADEQUATE  
CONTRACTOR TO UPGRADE TO 1 HOUR RATING

NEW TOTO  
DUAL FLUSH TOILET

RELOCATED  
2'-8" DOOR

HALL

MASTER  
BEDROOM

BEDROOM  
TWO

STUDY

OFFICE

LAUNDRY

BATH ROOM

MASTER BATH

DRESSING

CL.

CL.

CL.

CL.

CL.

RELOCATED  
2'-6" DOOR

DN

UP

DN

UP

EXISTING FIRE ESCAPE

NEW 1 HOUR FIRE RATED  
2'-8" DOOR AND FRAME

NEW 2'-8" DOOR

SHOWER  
WITH  
GLASS  
SURROUND

BUILT IN  
CLOTHS STORAGE

BUILT IN  
CLOTHS STORAGE

6'-5 1/2"

4'-5"

3'-6"

2'-9 1/2"