


ABBREVIATIONS LEGEND	
RM	REMOVE
RS	RESTORE
CLR	CLEAR

WALL LEGEND	
	EXISTING WALL
	WALL TO BE REMOVED
	NEW WALL
	1 HOUR FIRE RATING

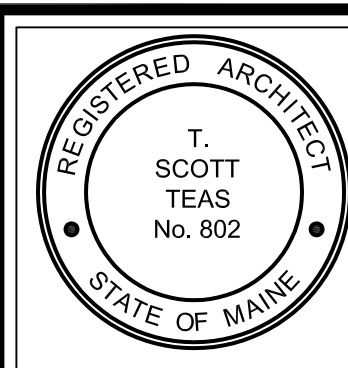

© 2010 TFH ARCHITECTS

McGRADY / OHANNES
RESIDENCE
THOMAS STREET
PORTLAND, MAINE

TFH ARCHITECTS
100 COMMERCIAL STREET
PORTLAND MAINE 04101
TELEPHONE 207 775 6141
ARCHITECTURE PLANNING

CONSULTANTS:

REVISIONS:

DATE: 03/01/10

PROJECT No. 1005


DRAWN BY: RJS

CHECKED BY: TST

SCALE: AS NOTED

SHEET TITLE:
FLOOR PLAN

A1.3

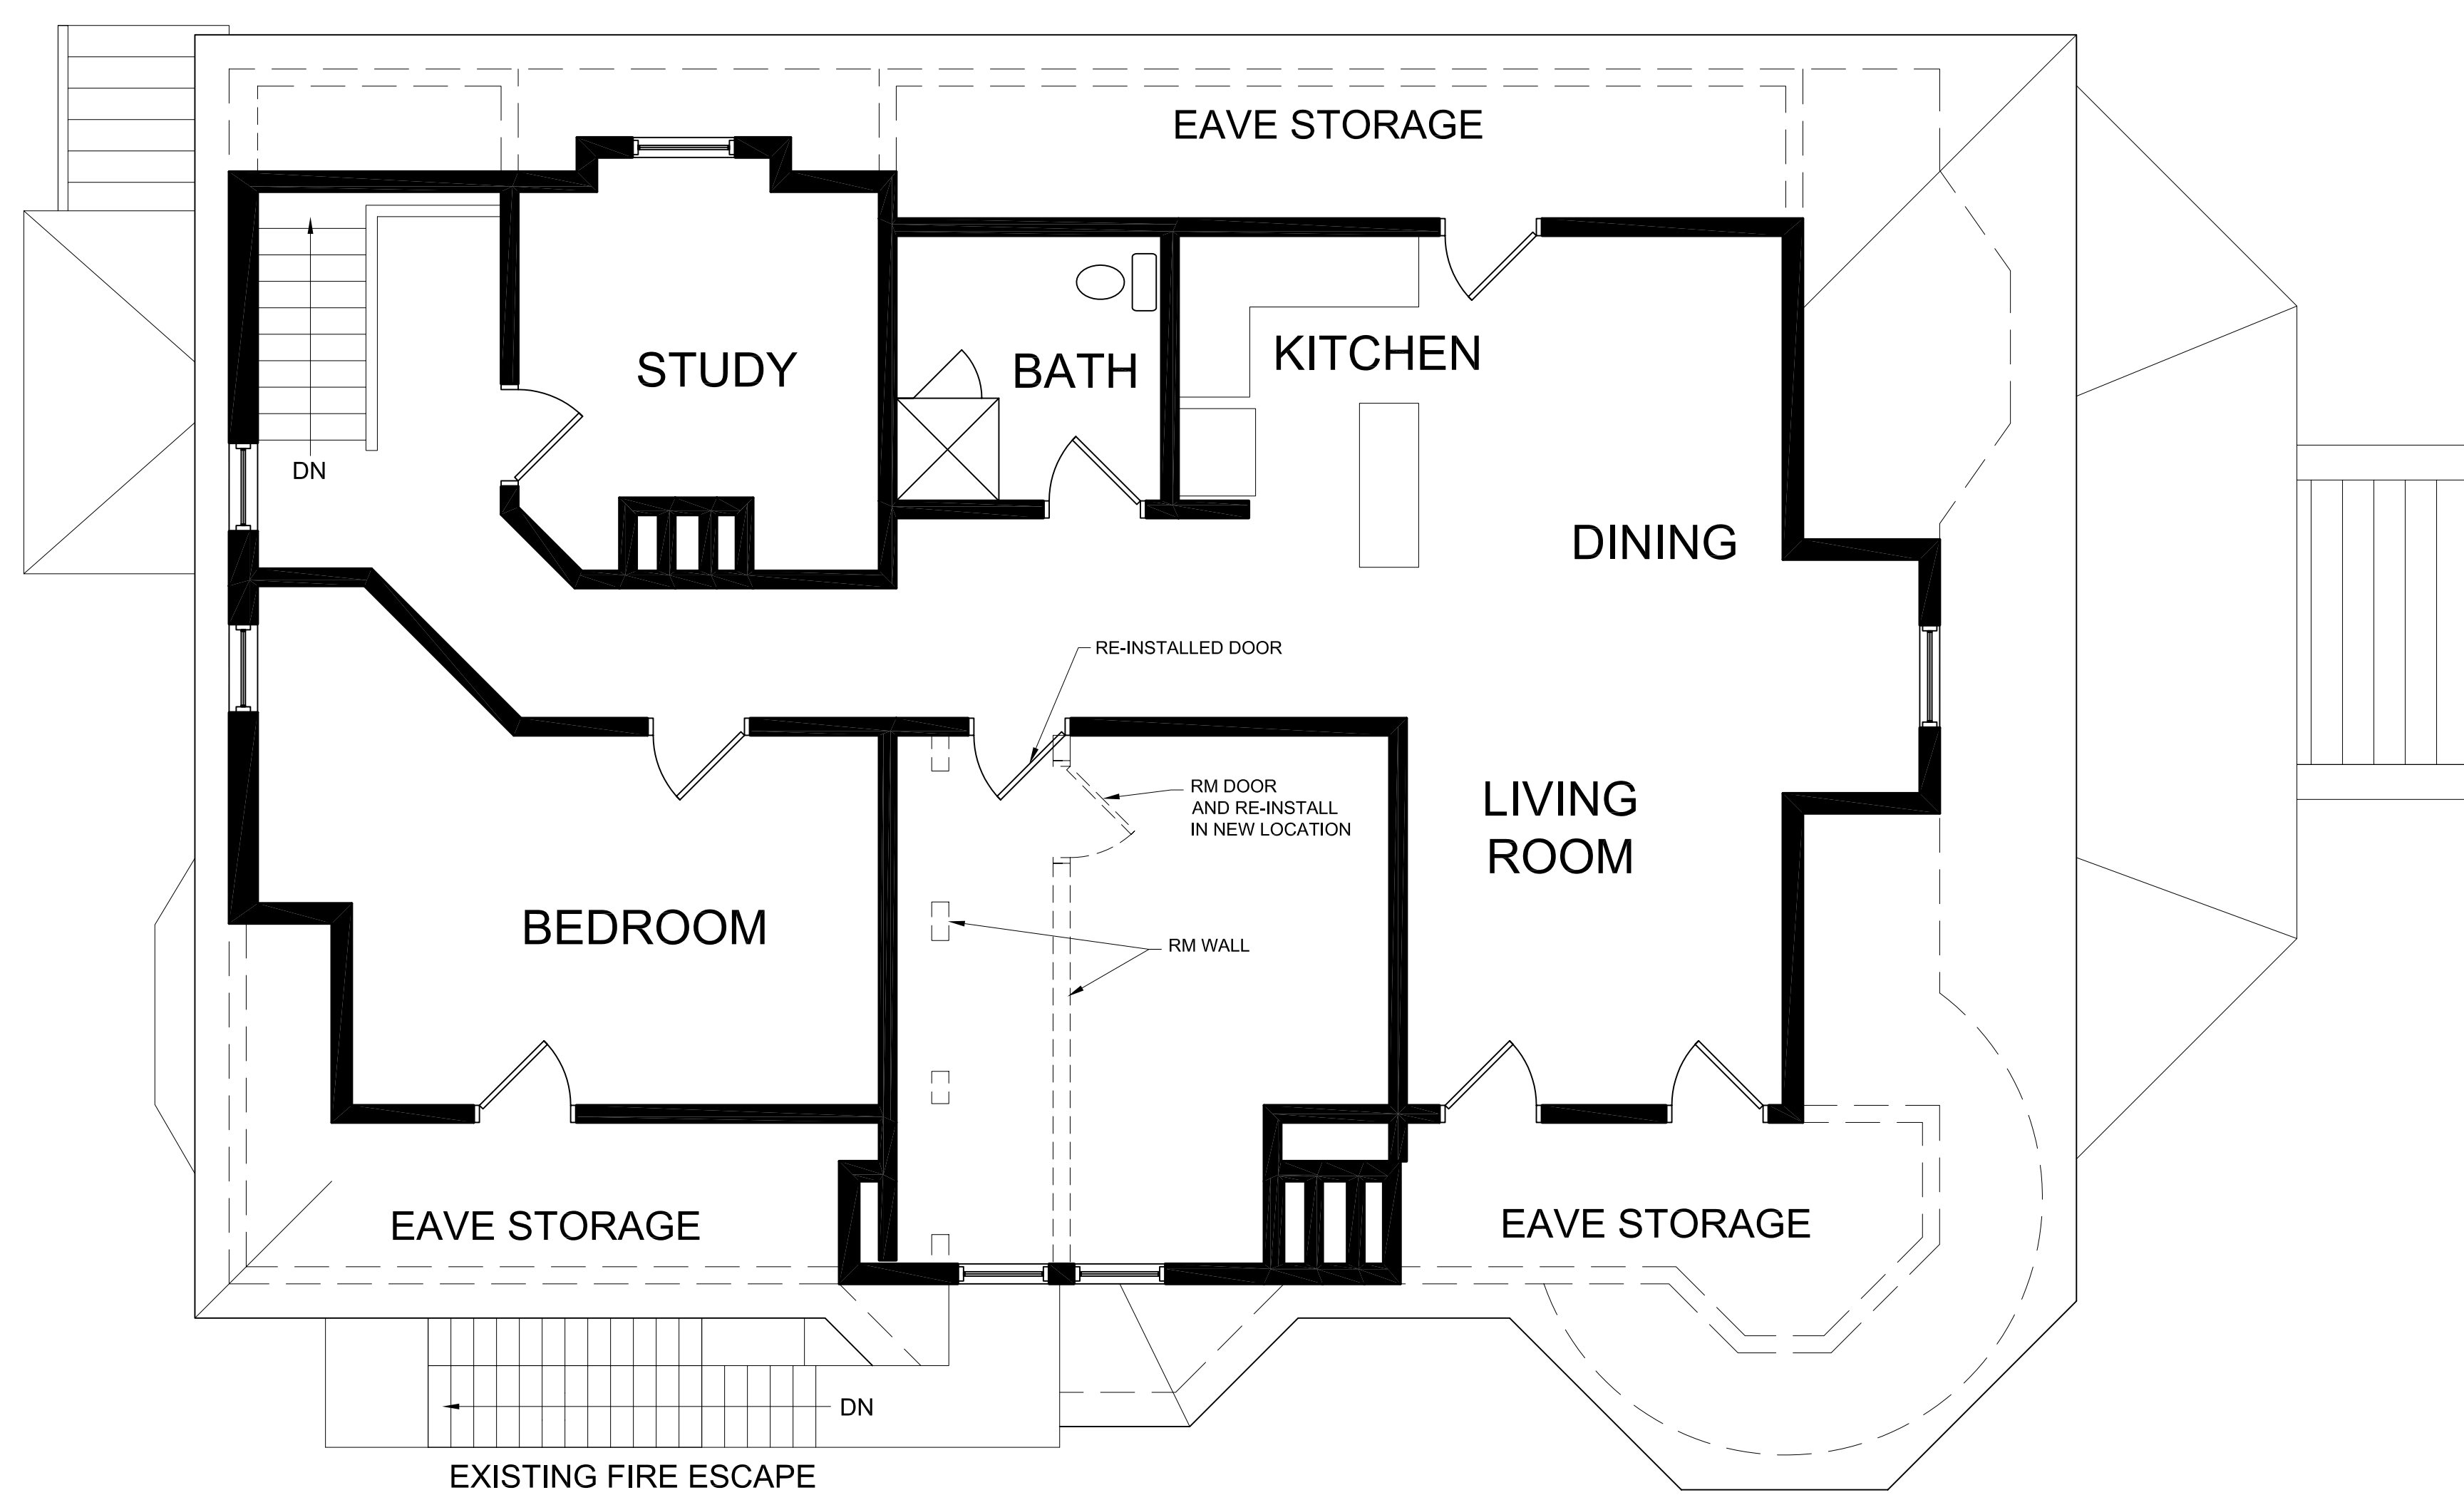

CONTRACTOR TO CONFIRM 1 HOUR FIRE RATING EXISTS AT SECOND FLOOR CEILING AND THIRD FLOOR SEPARATING DWELLING UNITS. ALL PENETRATIONS TO BE FIRE STOPPED, IF RATING IS NOT ADEQUATE CONTRACTOR TO BRING UP TO 1 HOUR SEPARATION

